




NOTES:
 THIS DRAWING & ANY DESIGN THEREON IS THE COPYRIGHT OF LEWIS ARREN DESIGN STUDIO AND MUST NOT BE REPRODUCED WITHOUT THEIR WRITTEN CONSENT.
 DRAWINGS CONTRACTORS MUST VERIFY ALL DIMENSIONS ON SITE BEFORE COMMENCING ANY WORK OR SIGN OFF DRAWINGS. THIS DRAWING IS NOT TO BE SCALED. USE FIGURED DIMENSIONS ONLY.
 SUBJECT TO STATUTORY APPROVALS AND SURVEY.
 AREAS BUILDING AREAS ARE LIABLE TO ADJUSTMENT OVER THE COURSE OF THE DESIGN PROCESS DUE TO THE ONGOING CONSTRUCTION DETAILING DEVELOPMENTS.
 RISK ASSESSMENT IN ACCORDANCE WITH CDM REGULATION 7, 11 & 15, SIGNIFICANT HAZARDS HAVE BEEN IDENTIFIED AND ARE ANNOTATED THIS:
 REFER TO THE CURRENT DESIGNERS RISK INFORMATION SCHEDULE FOR FURTHER DETAILS.

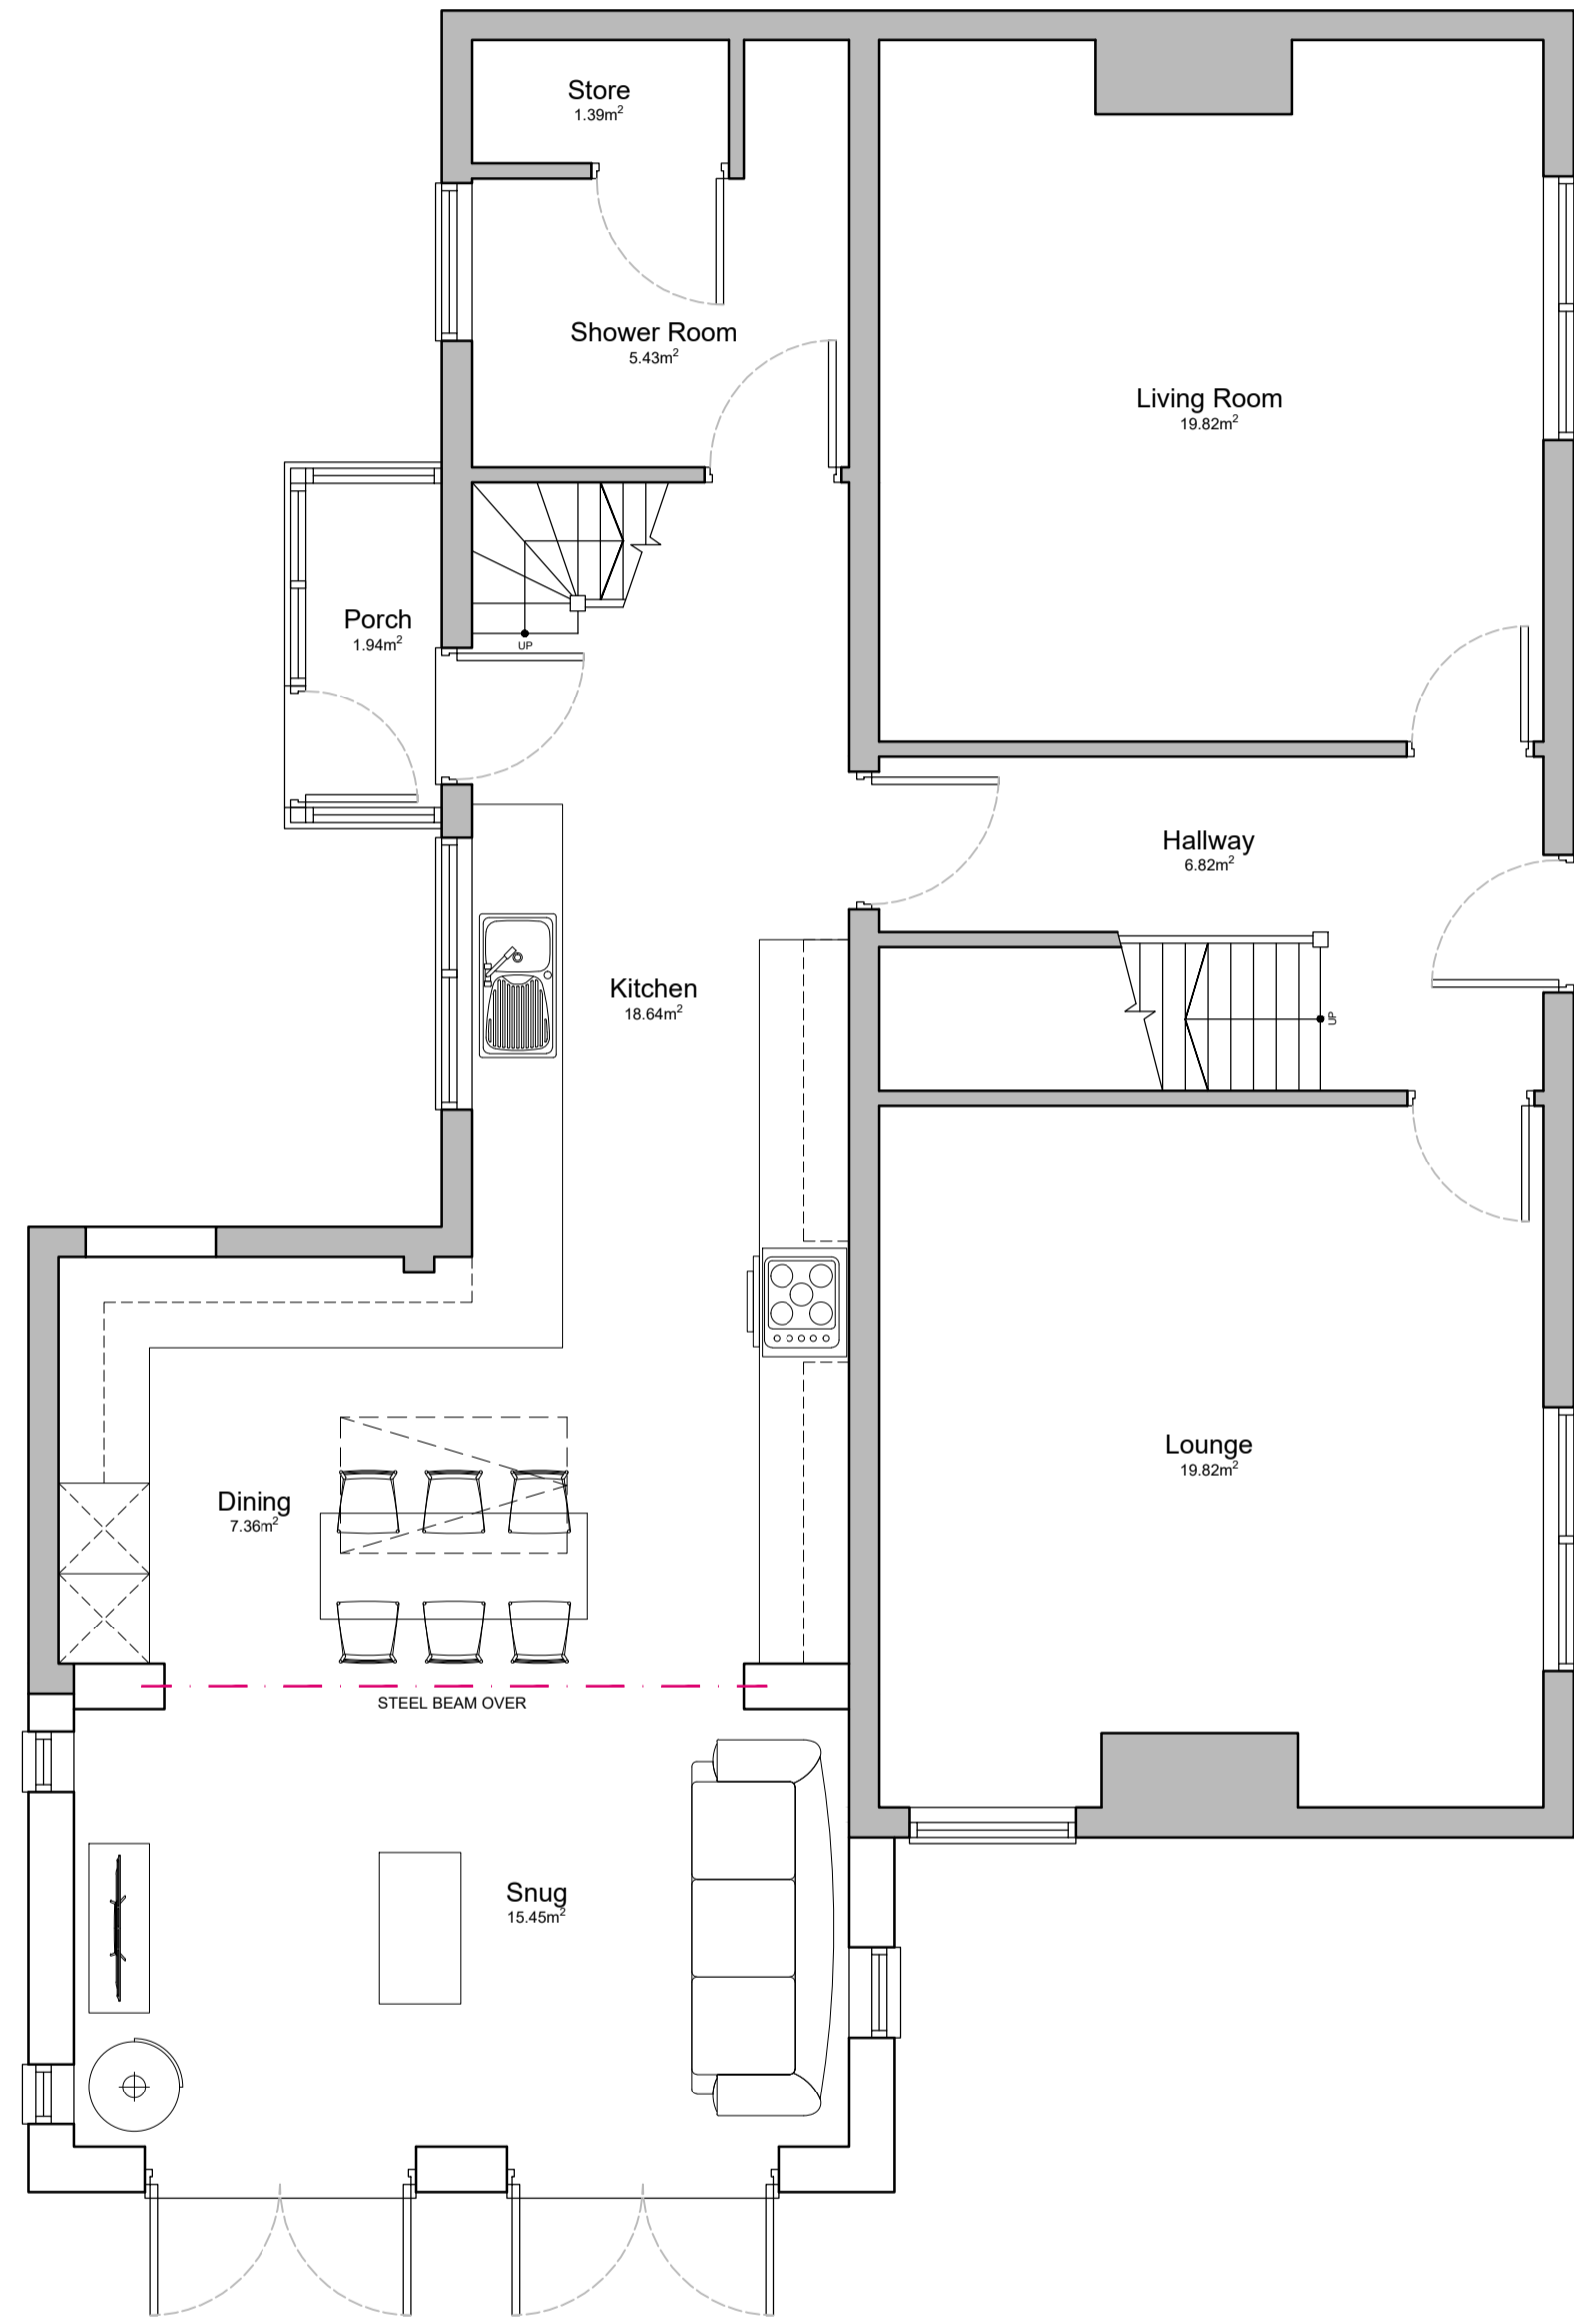


PROPOSED - GROUND FLOOR PLAN 
 SCALE - 1:50 @ A1

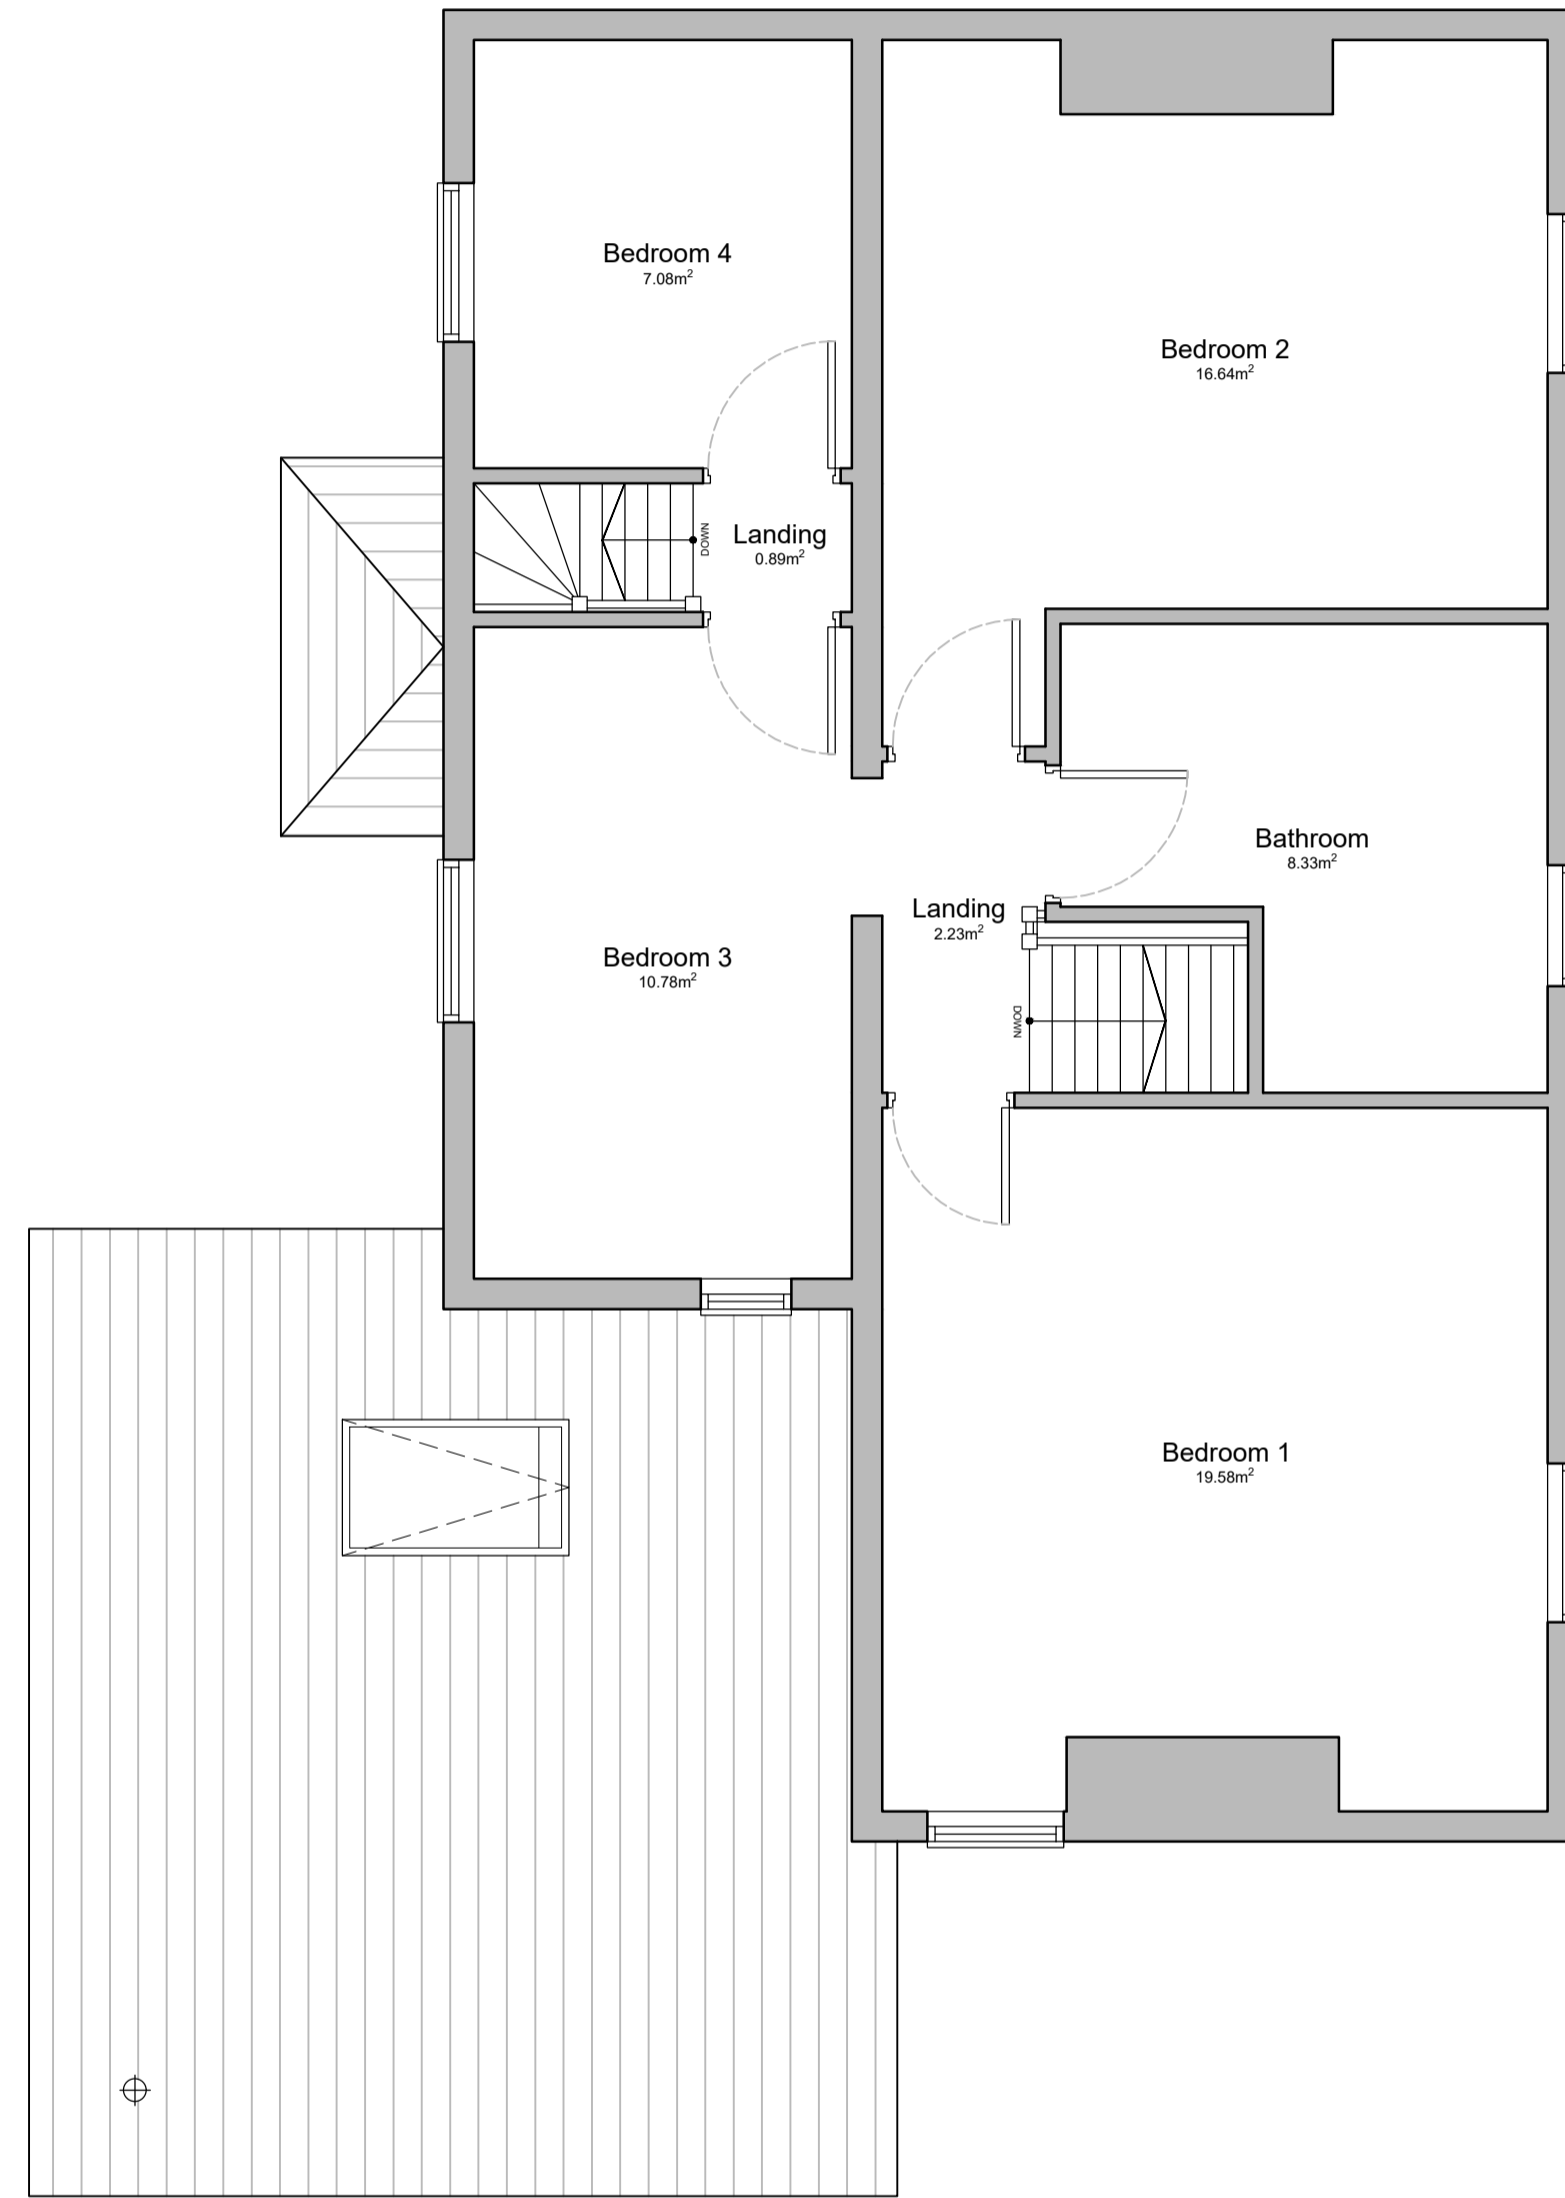

PROPOSED - FIRST FLOOR PLAN 
 SCALE - 1:50 @ A1

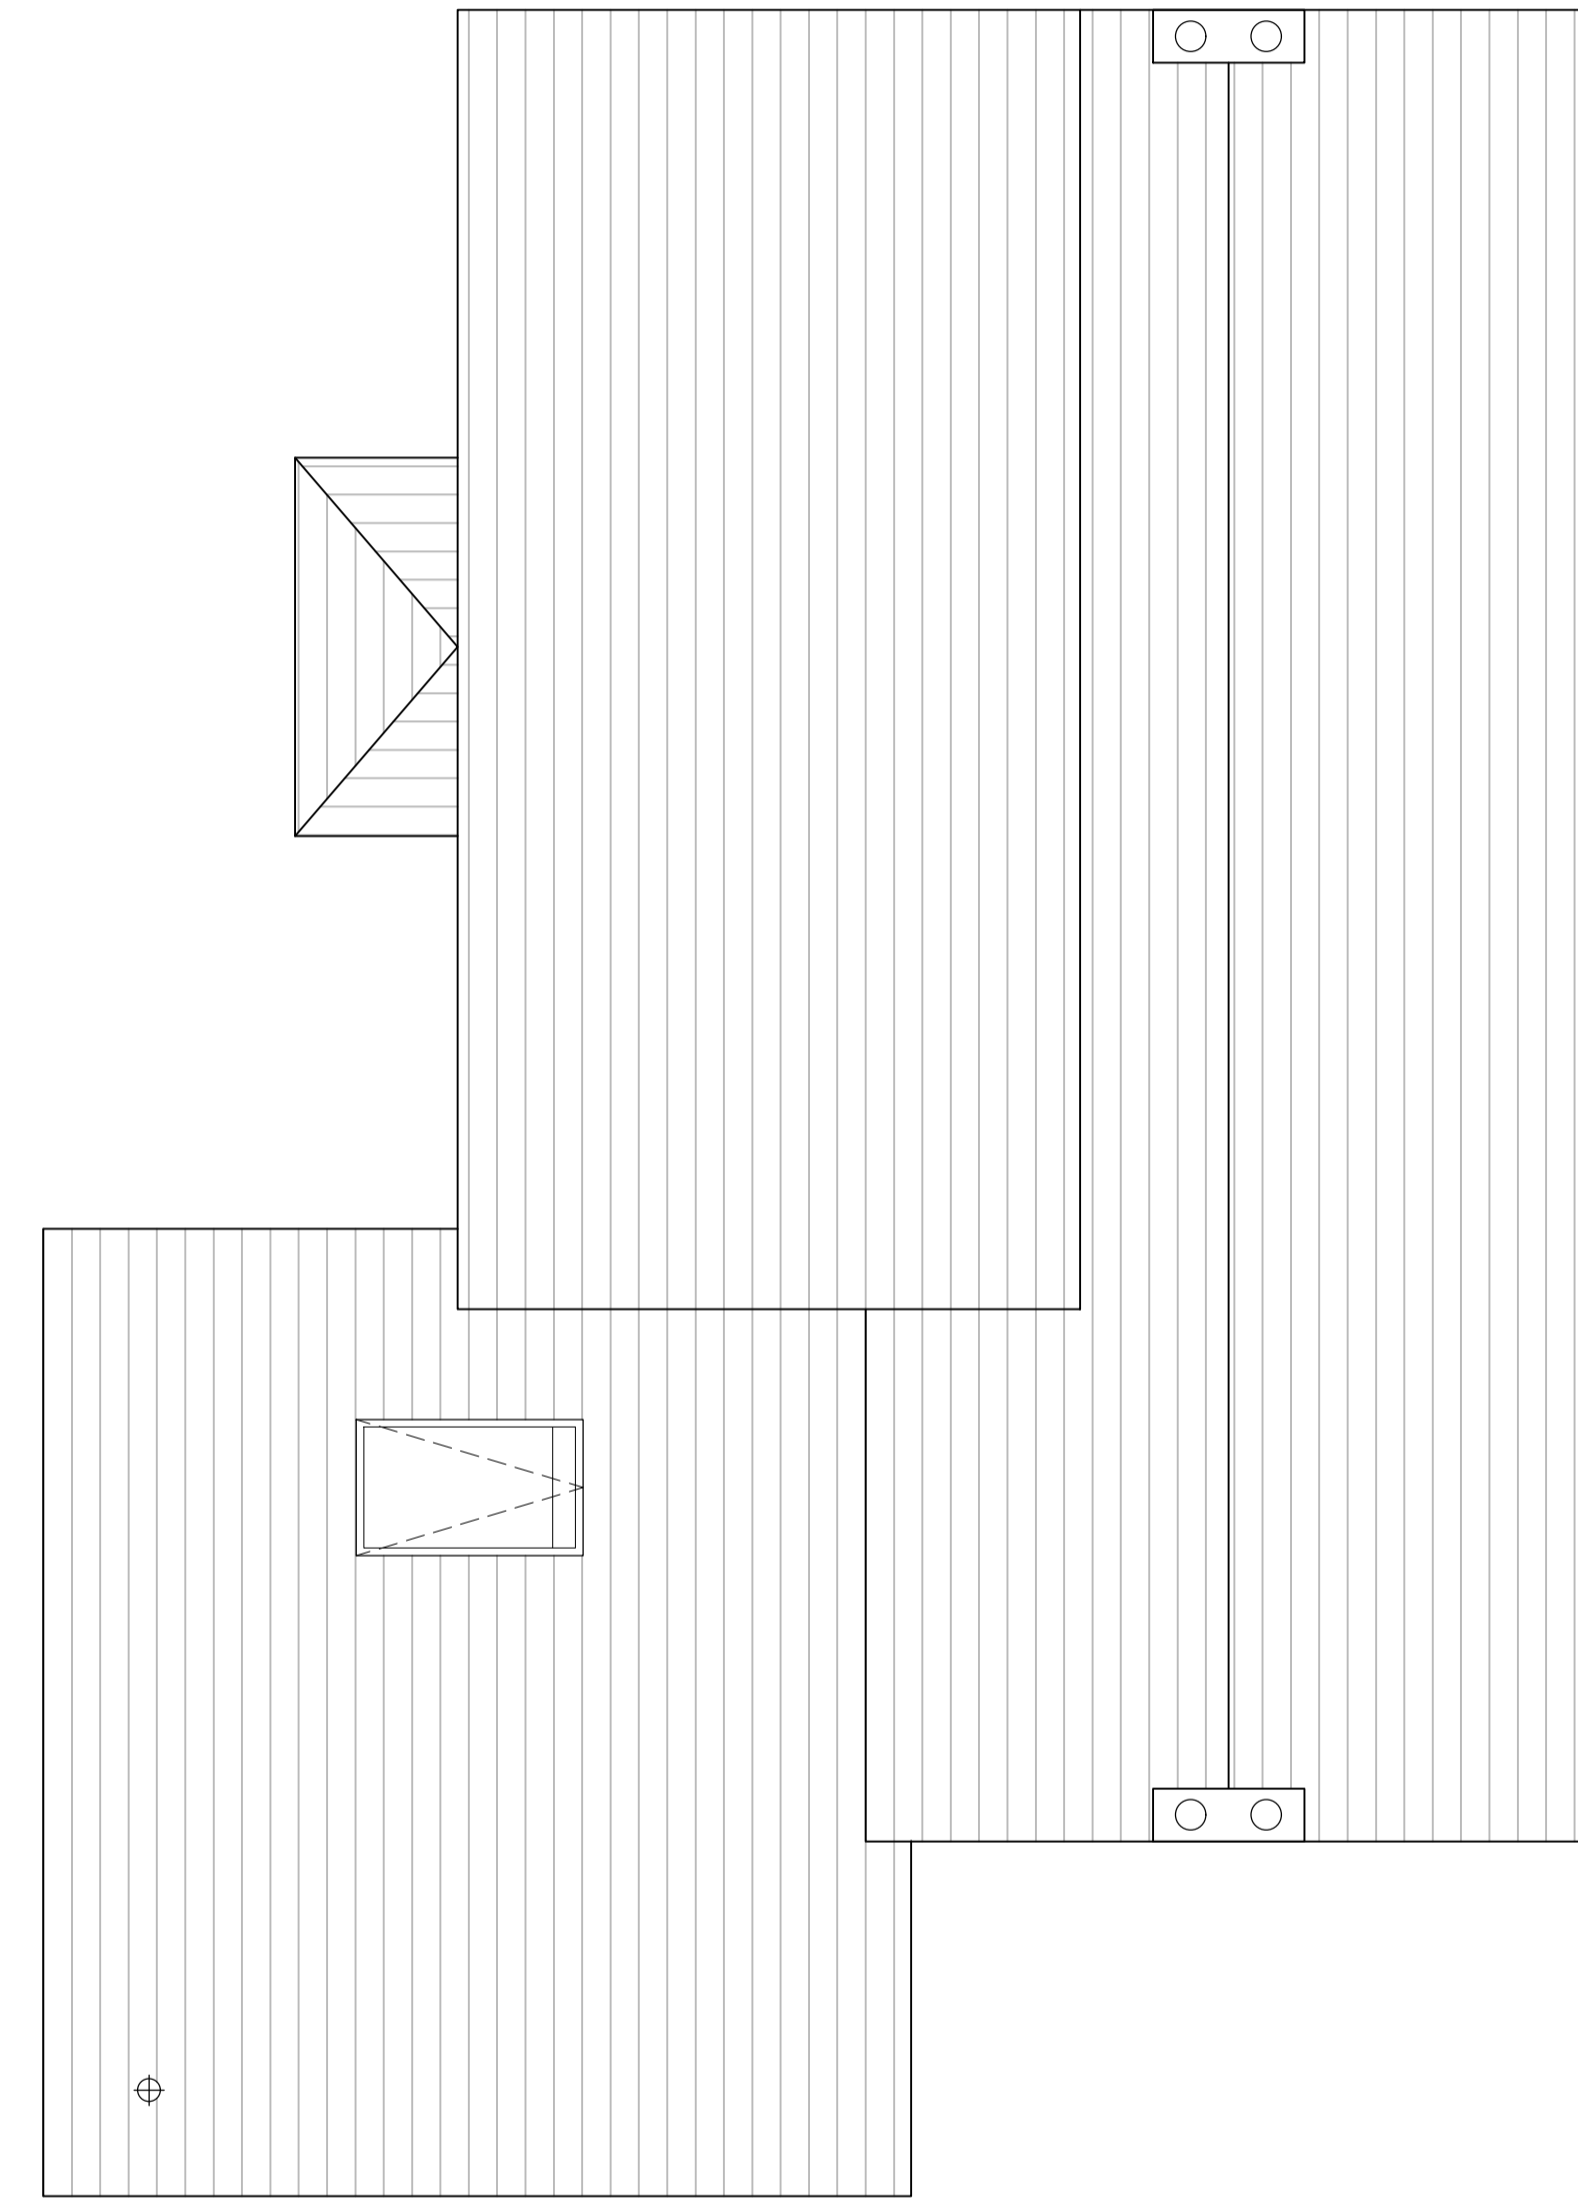

PROPOSED - ROOF PLAN 
 SCALE - 1:50 @ A1

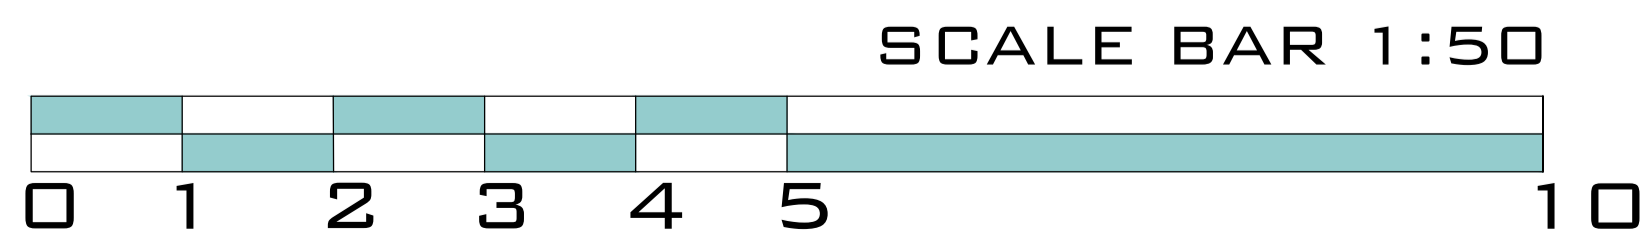

revisions
 P1 DRAWING ISSUED FOR PLANNING 24.11.23 LAC

PLANNING



PROJECT SOUTHVIEW SOUTHVIEW MAIN ROAD, SPRATLEY HU11 4PA
 CLIENT MR & MRS LYON

DRAWING TITLE PROPOSED FLOOR PLANS DRAWING SIZE: A1

DRAWN: LAC	DATE: 24.11.2023	SCALE: 1:50
REVIEWED: LAC	DRAWING NO: (1001-03)	REVISION: P1