




Rear Elevation



Side Elevation




Front Elevation

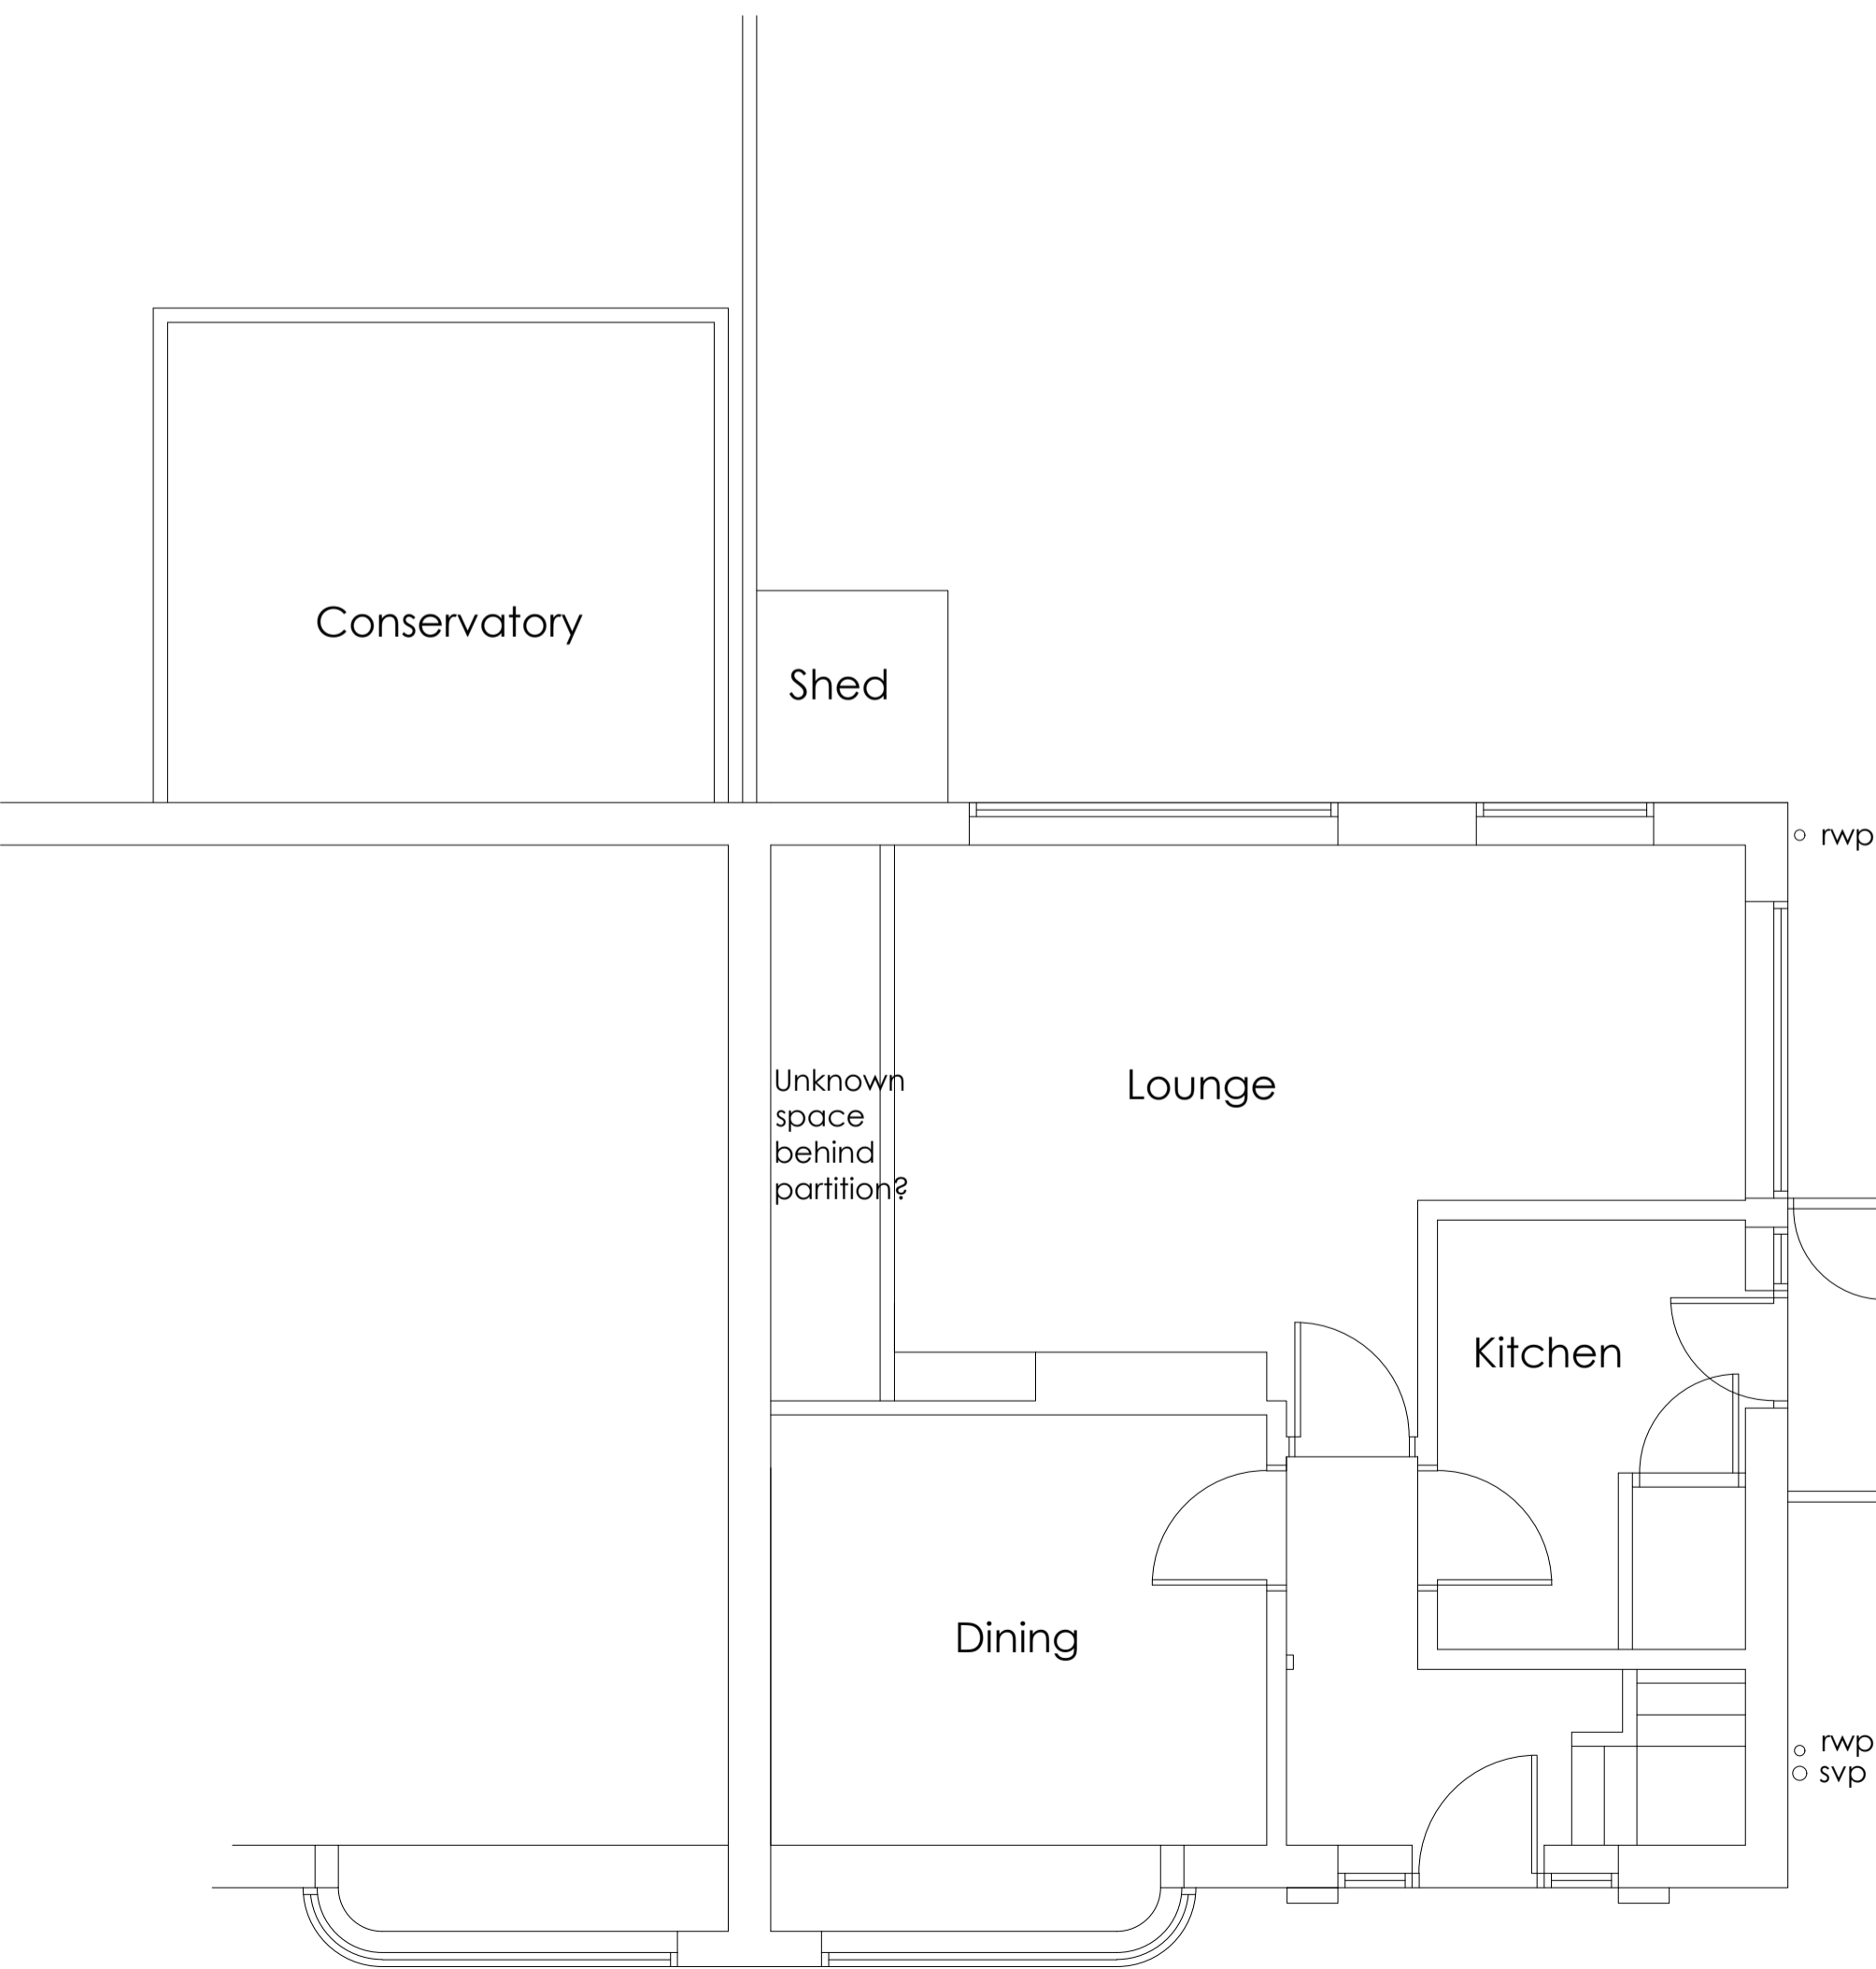


Ground Floor Plan

IC

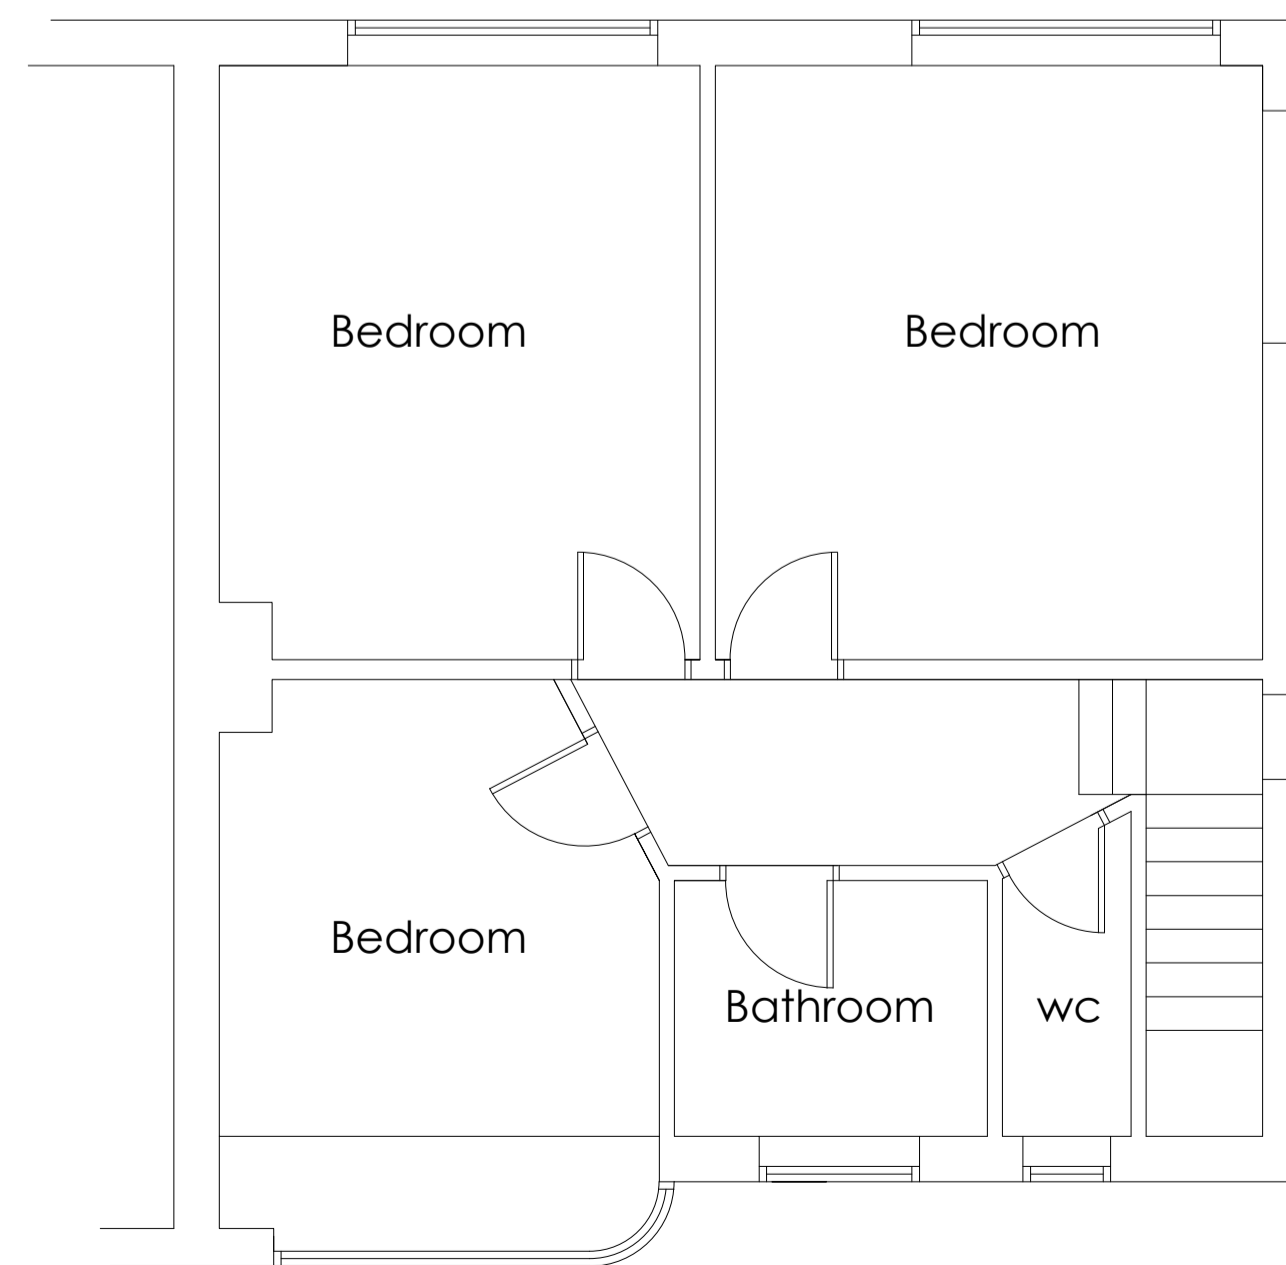

First Floor Plan

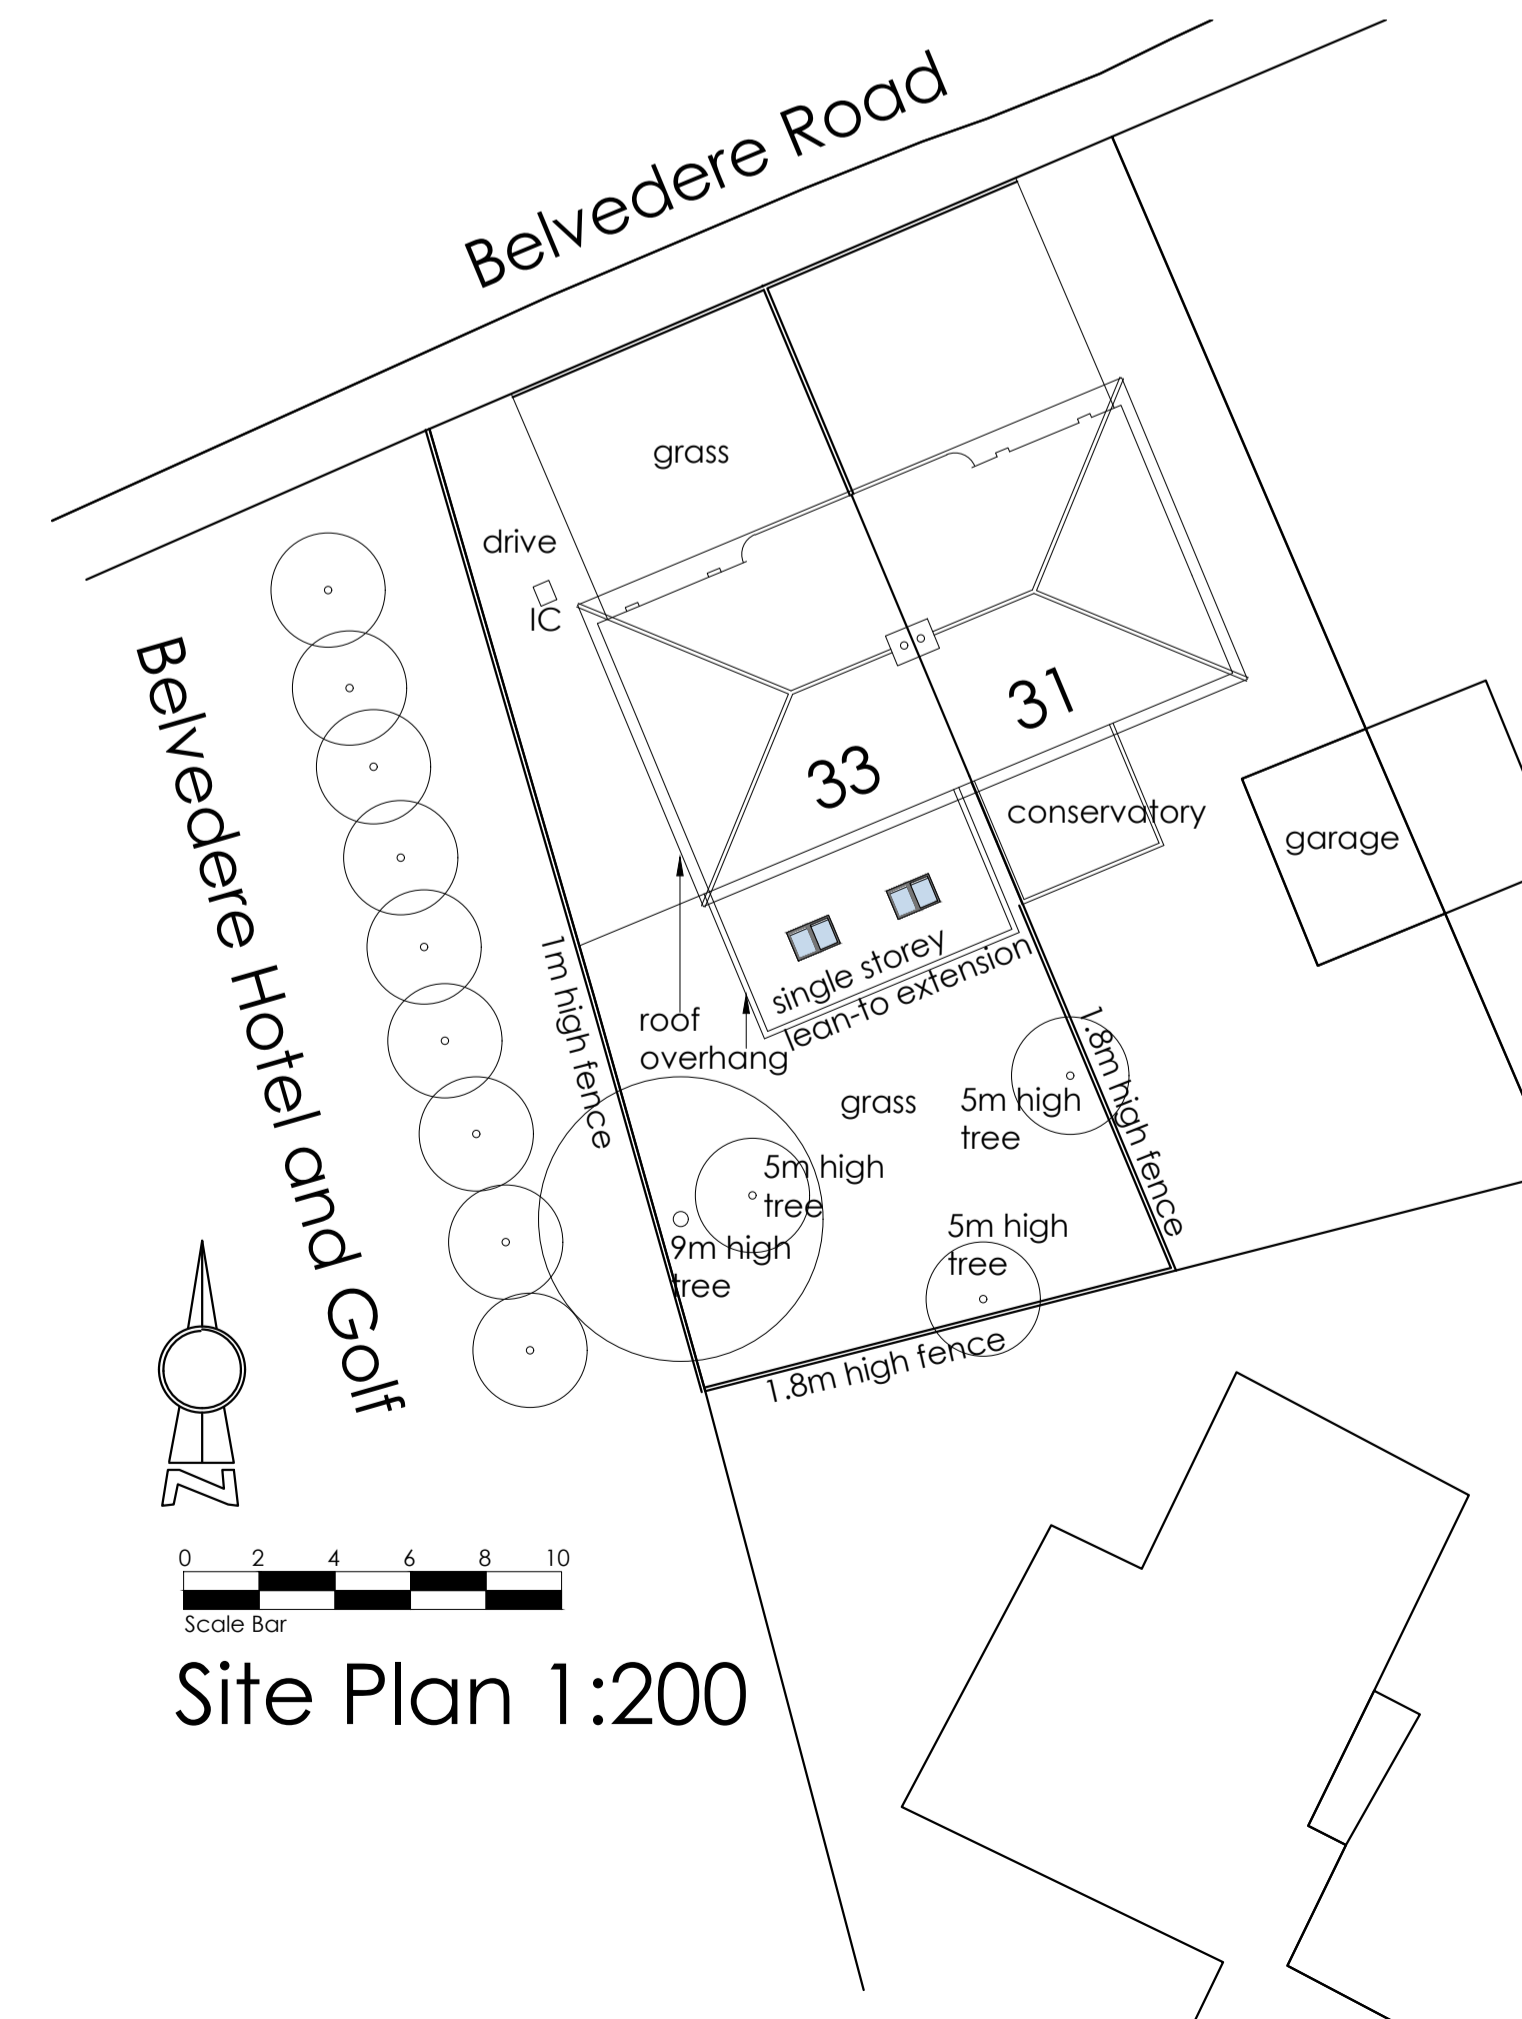

Site Plan 1:200

33 Belvedere Road  
Bridlington  
YO15 3NA  
Survey

Dwg no. JC2024 RL 01  
Date December 2023  
Scale 1:50 @ A1 and 1:100 @ A3

Revision  
0 1 2 3 4 5  
Scale Bar