





Rear Elevation

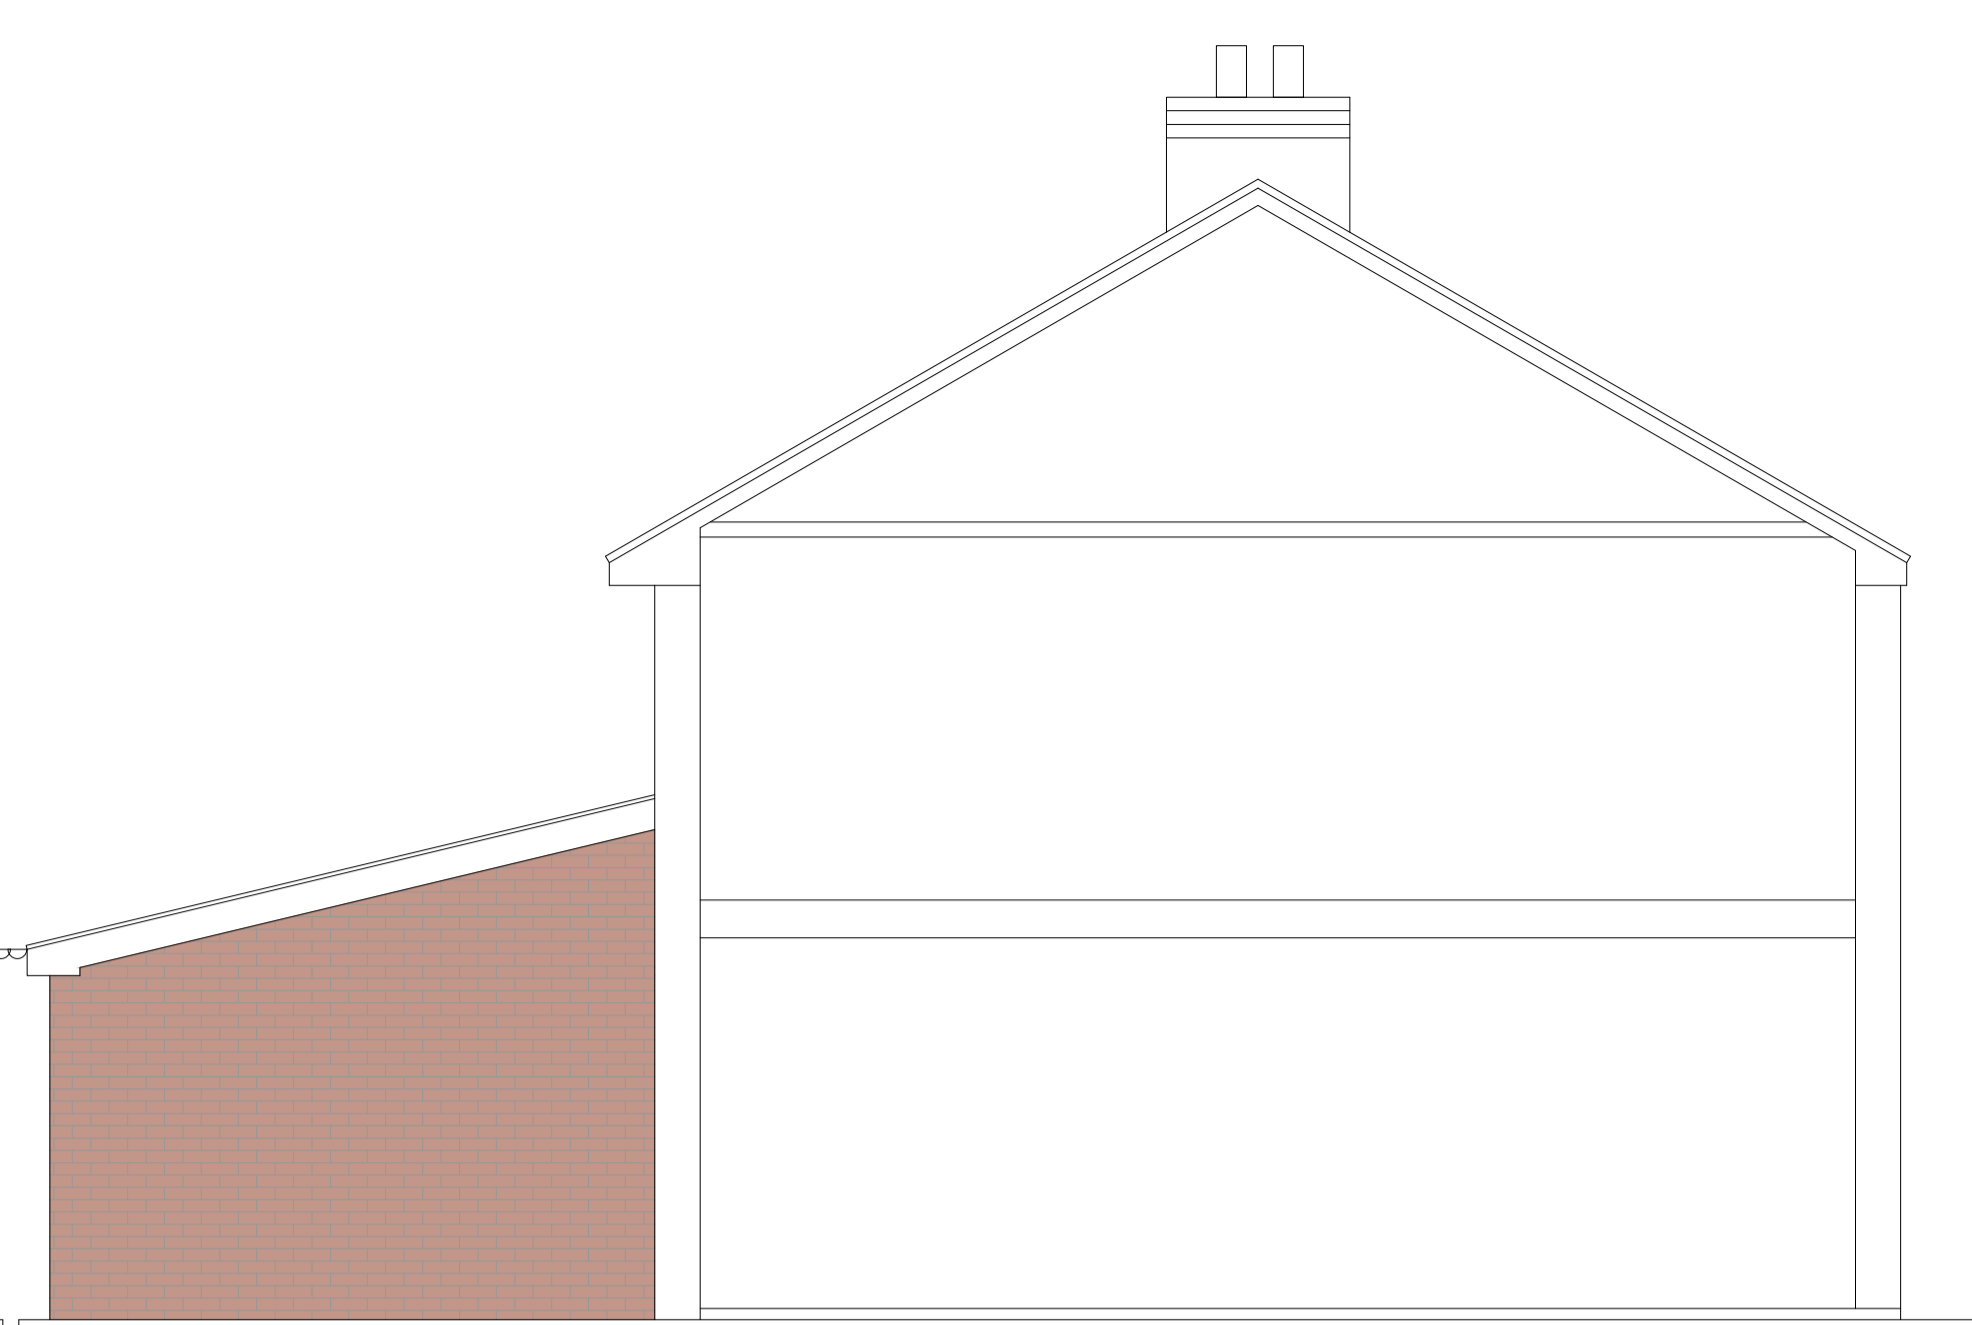


Side Elevation




Side Elevation

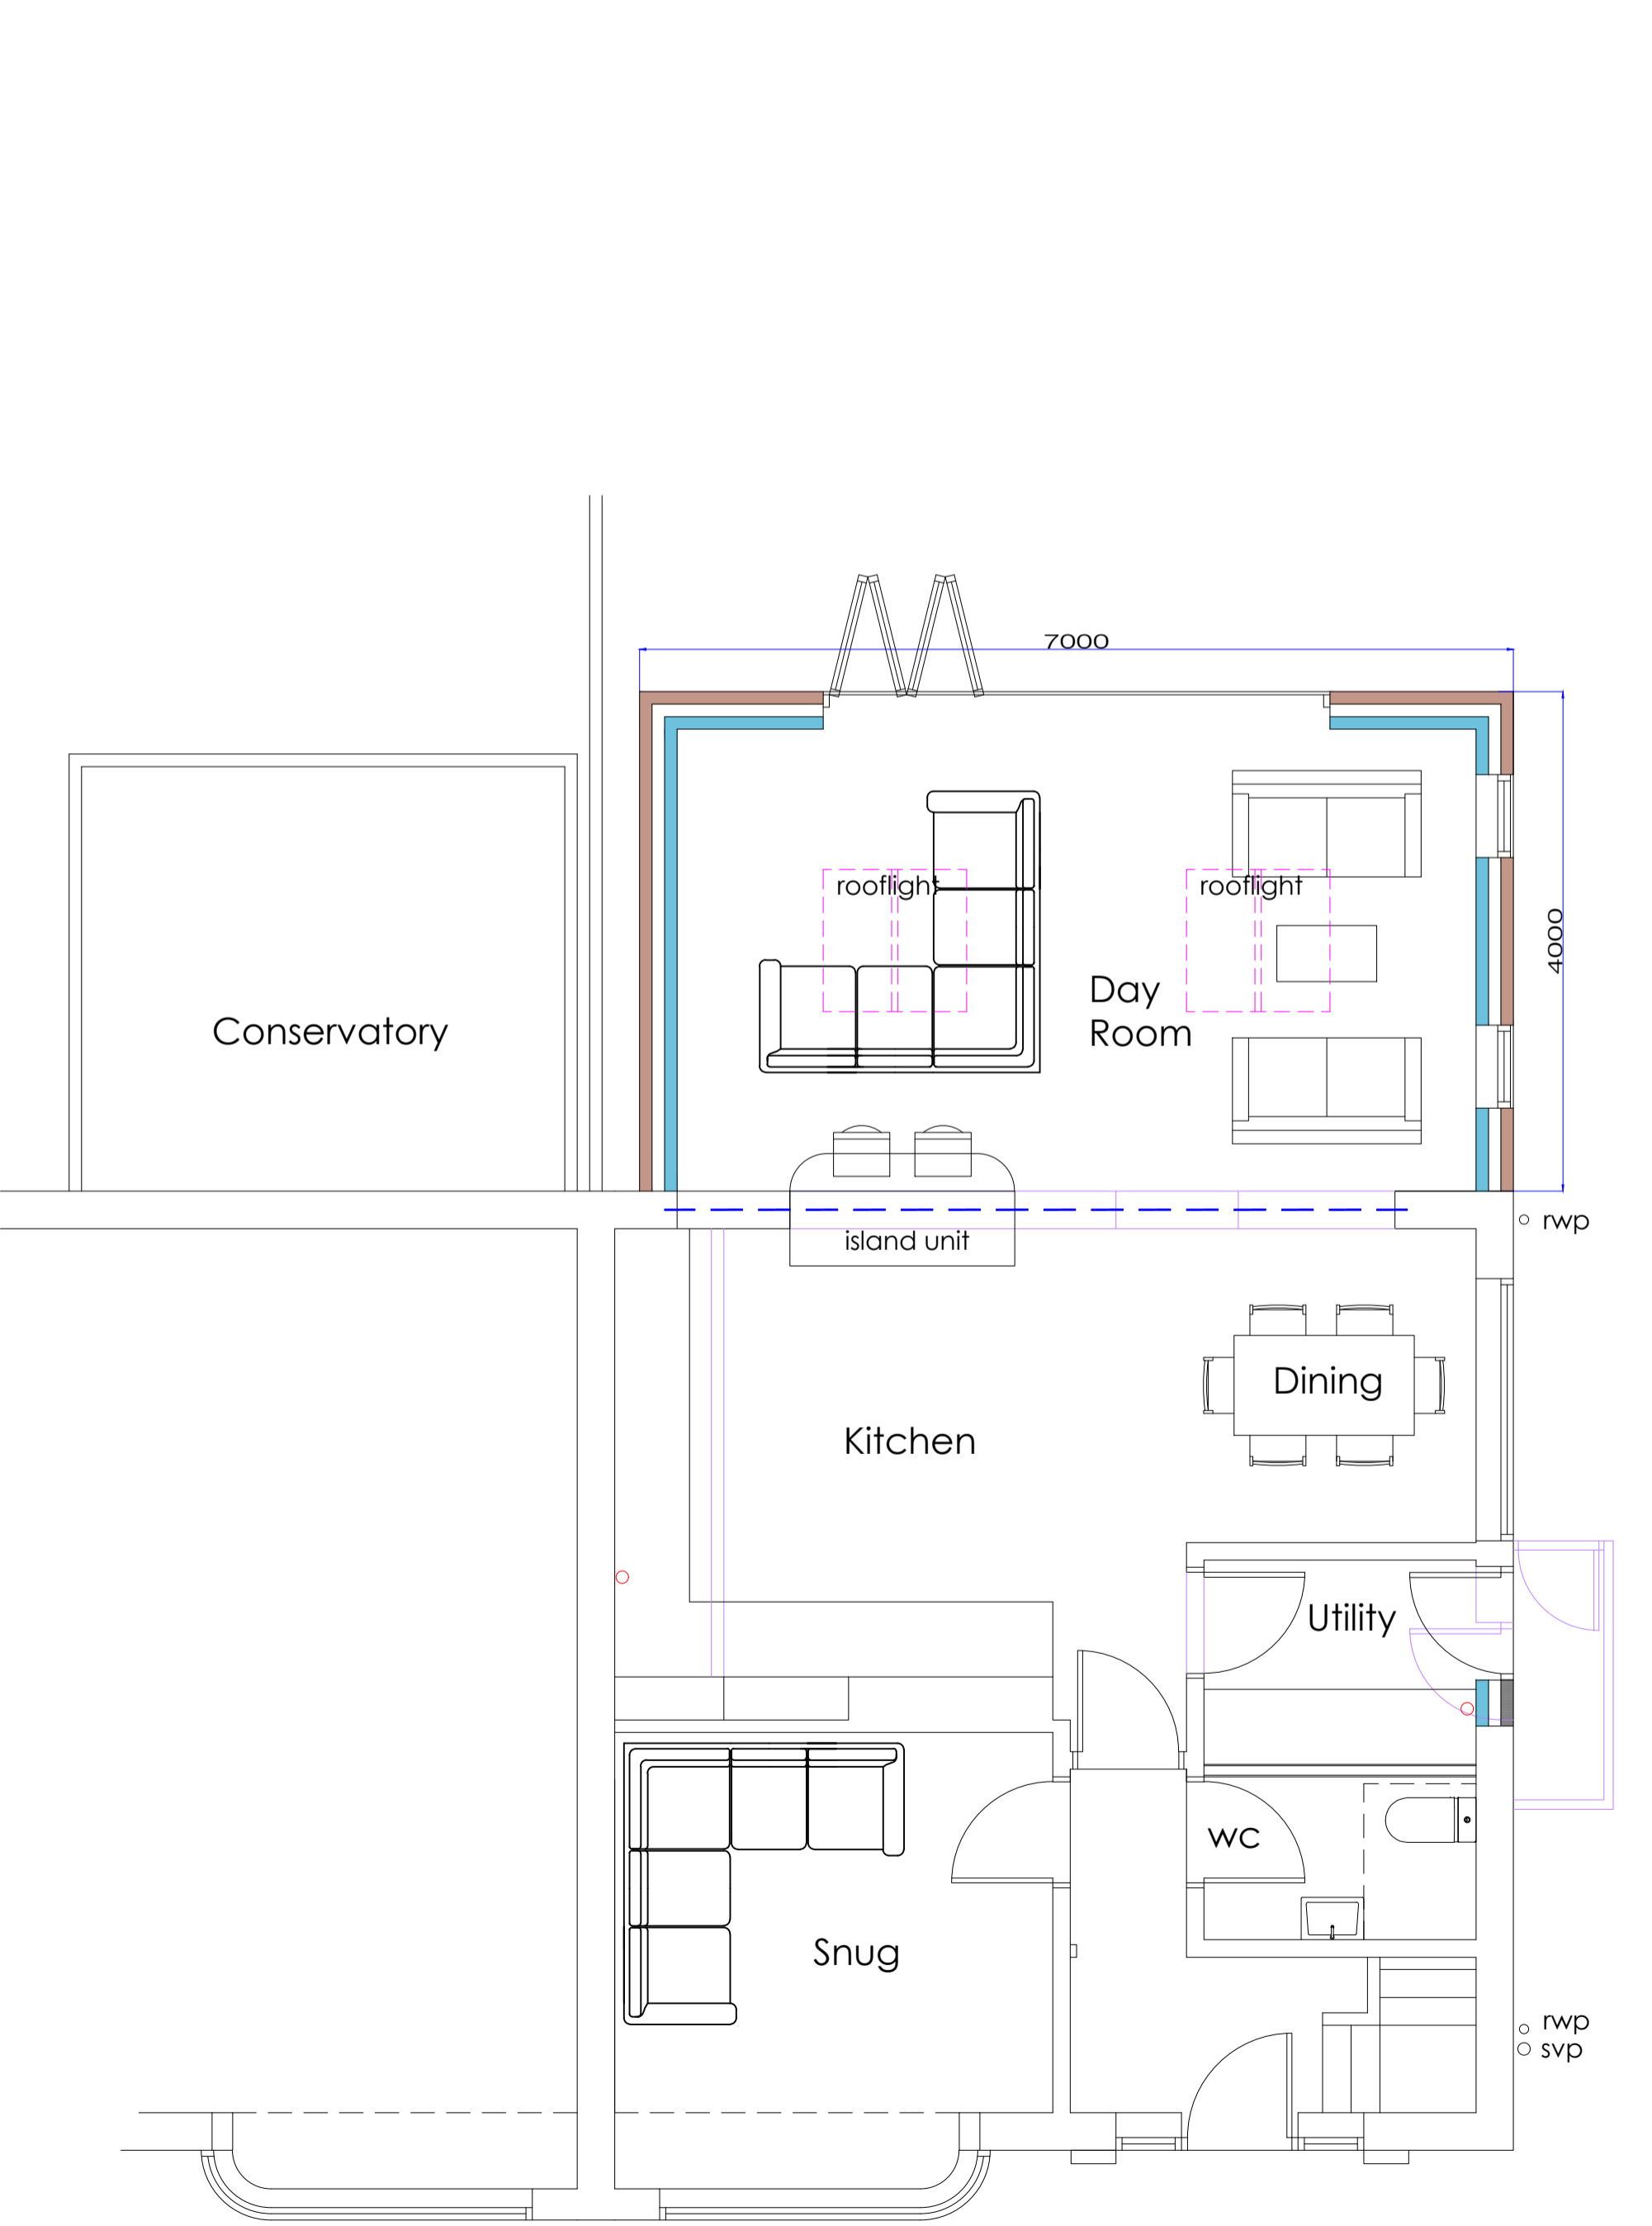

Ground Floor Plan

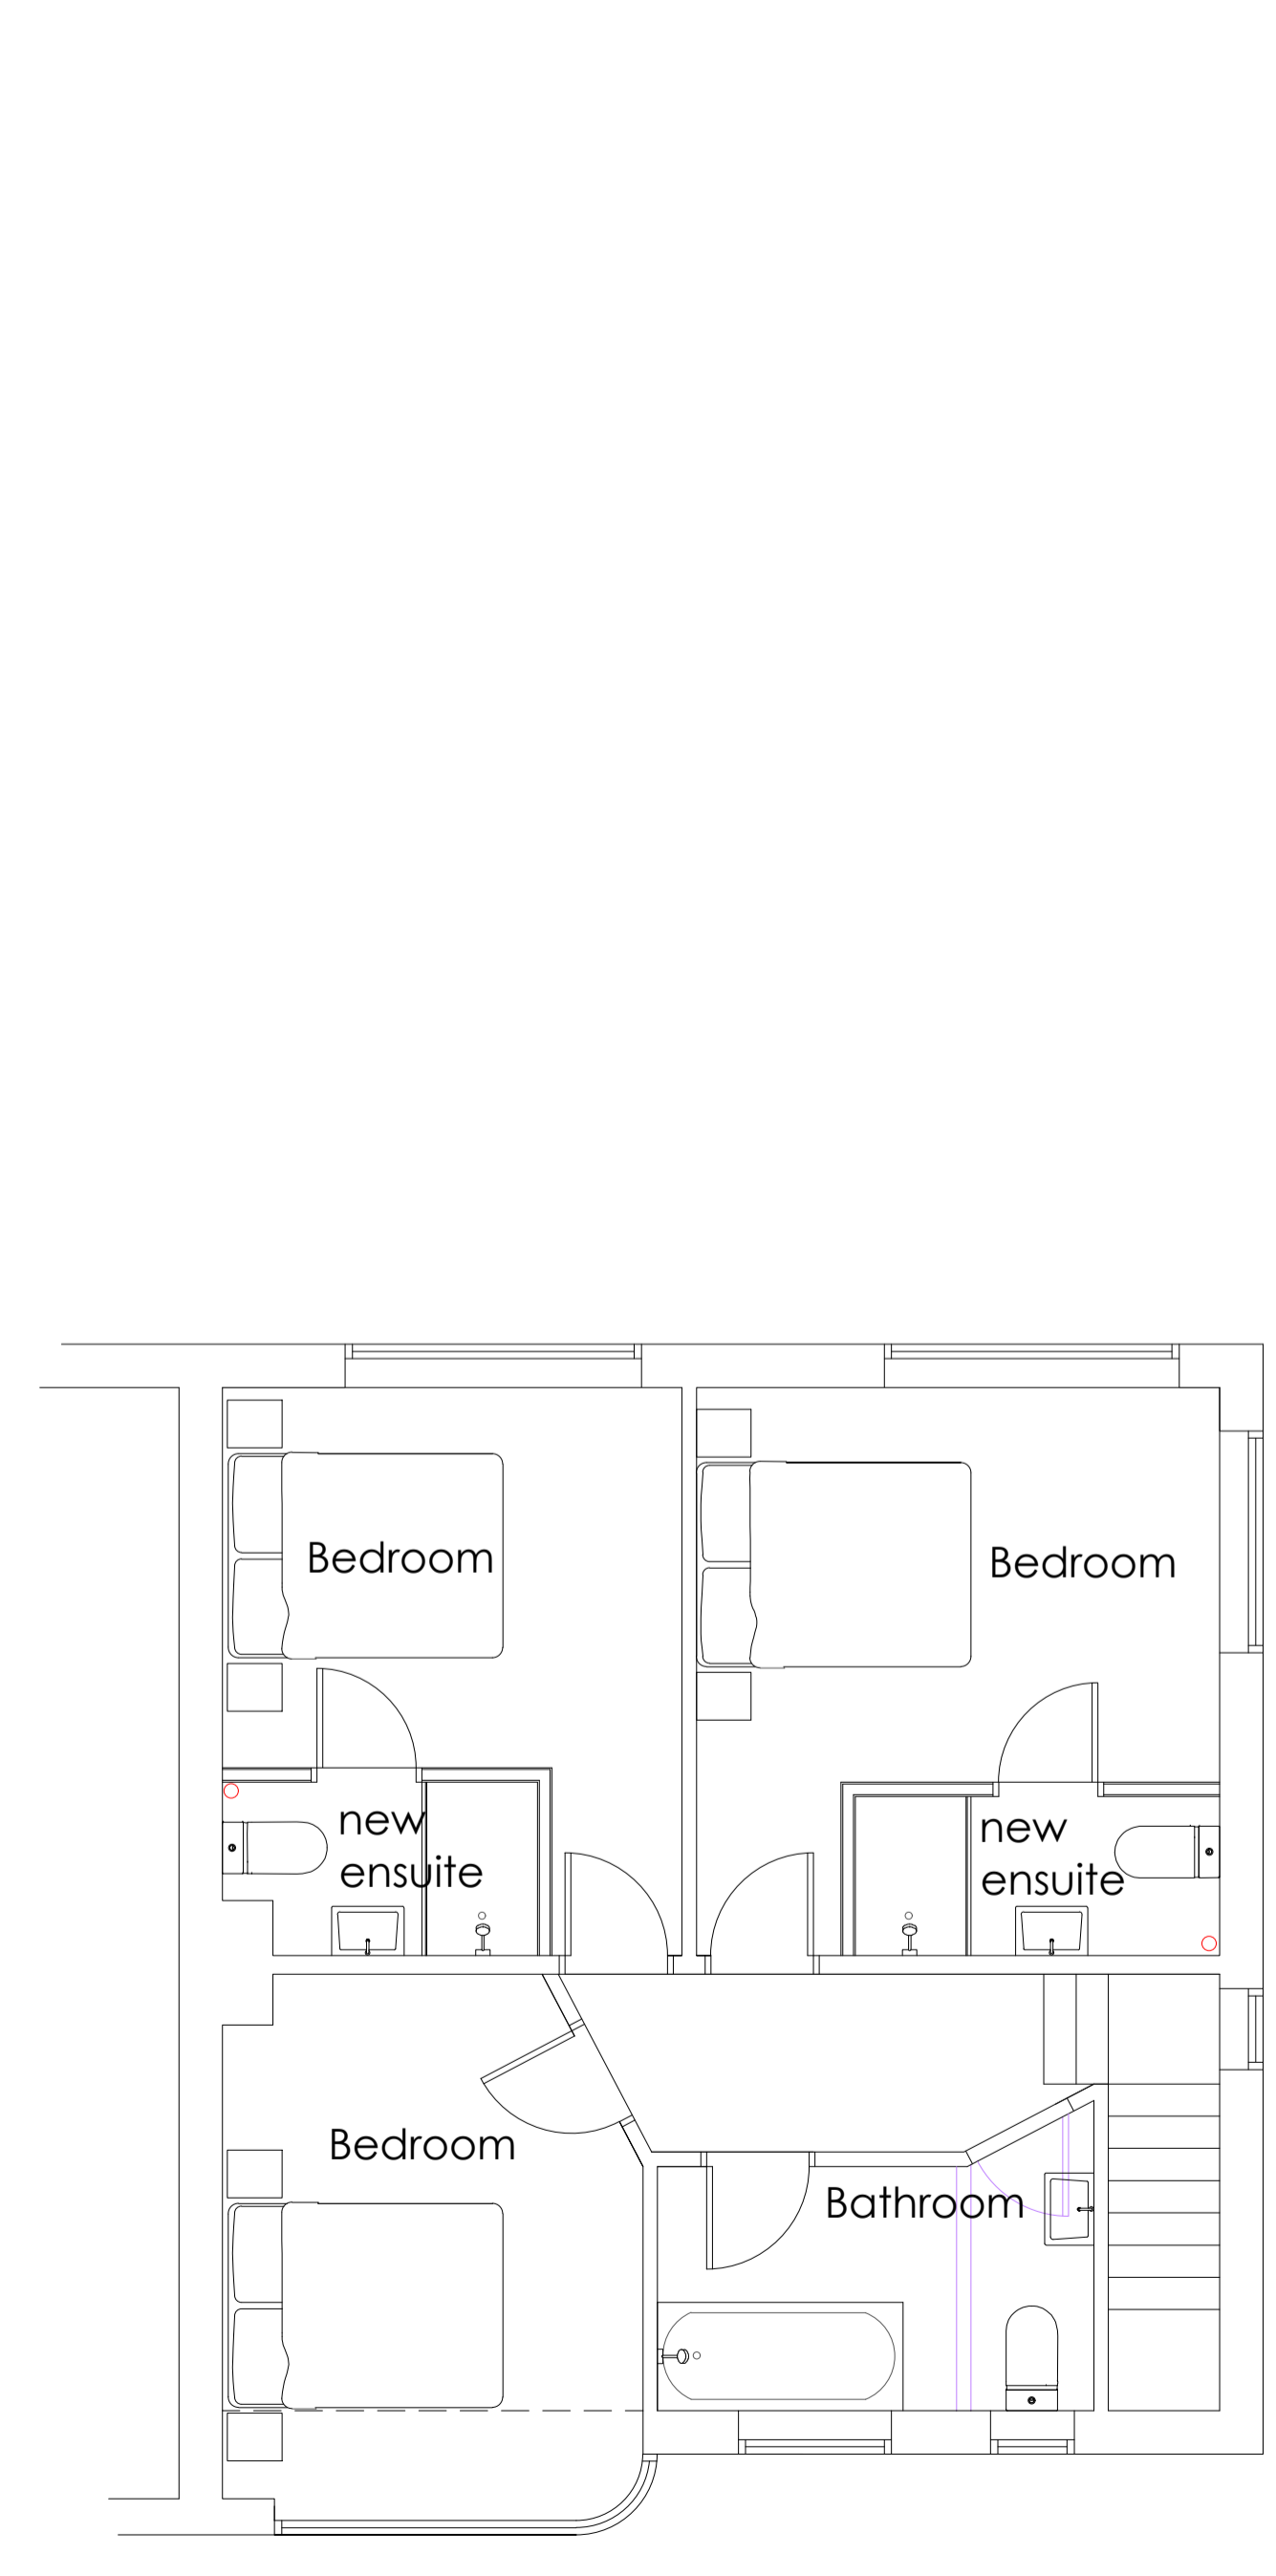

First Floor Plan

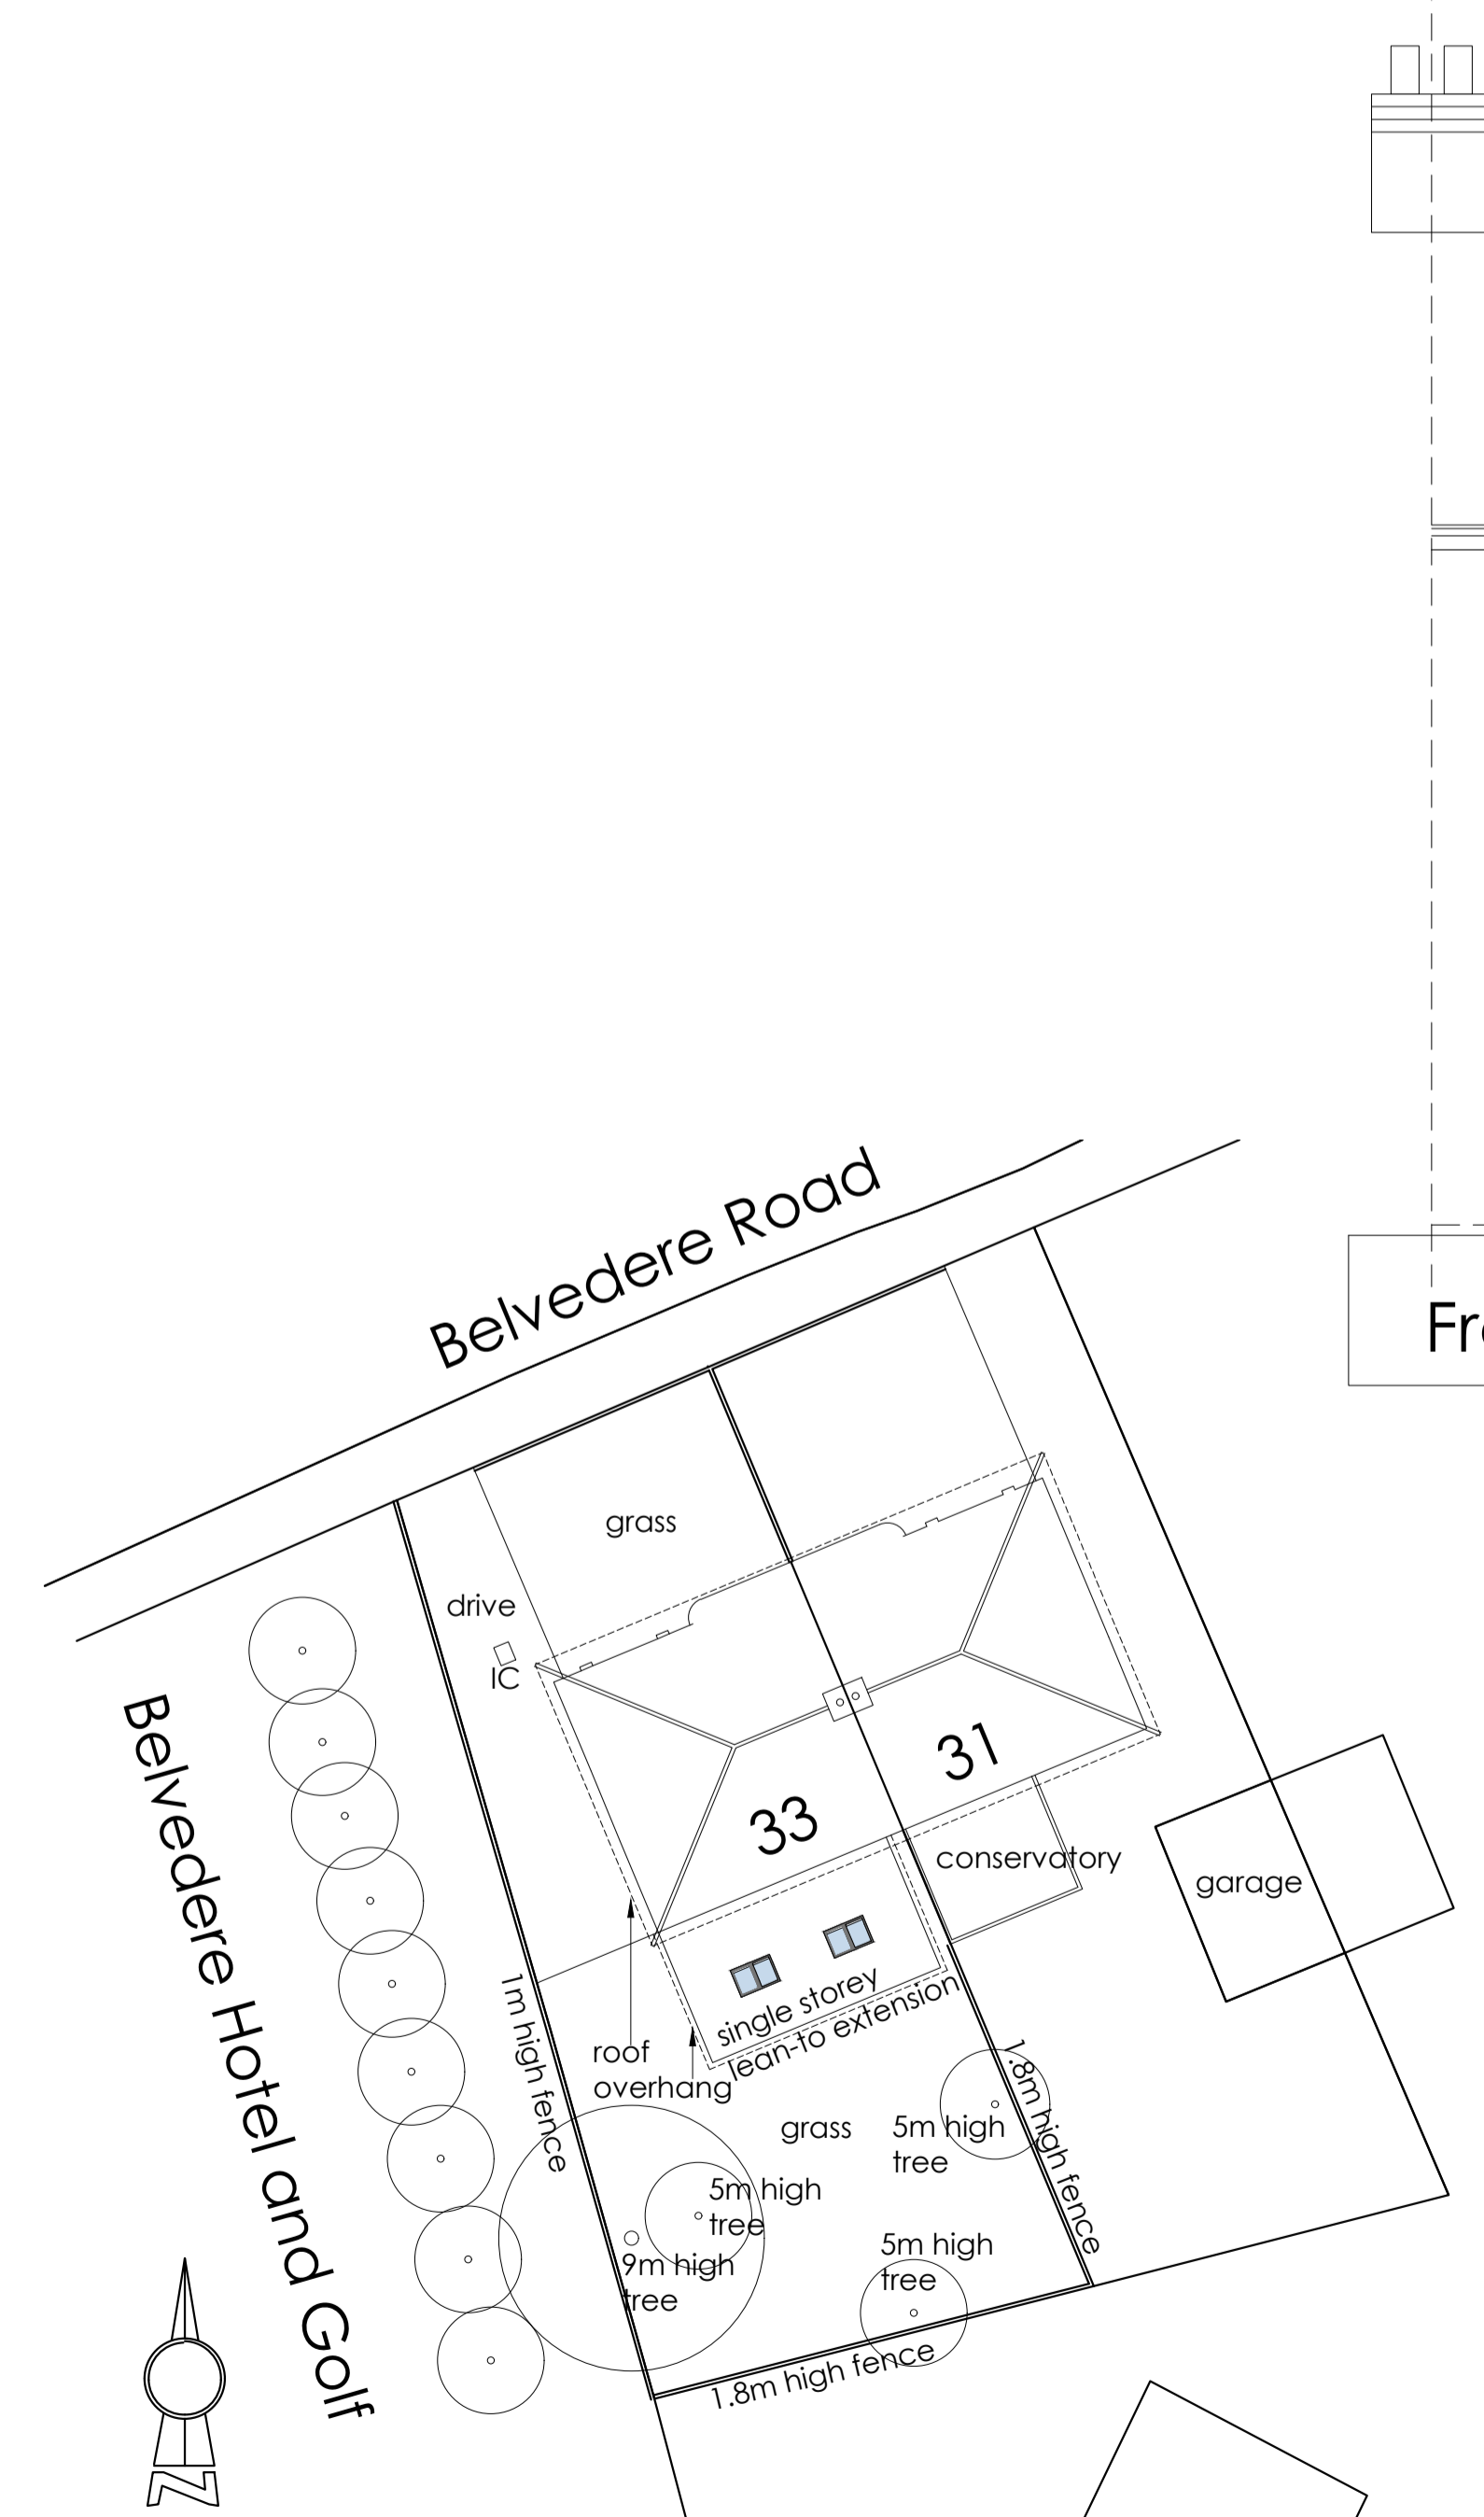

Site Plan 1:200



Front Elevation

33 Belvedere Road
Bridlington
YO15 3NA
Proposals

Dwg no. JC2024 RL 02
Date December 2023
Scale 1:50 @ A1 and 1:100 @ A3
Revision
0 1 2 3 4 5
Scale Bar