



The Contractor is to check all dimensions on site and report any discrepancies to the Contract Administrator. This drawing is to be read in conjunction with all other standard documentation.

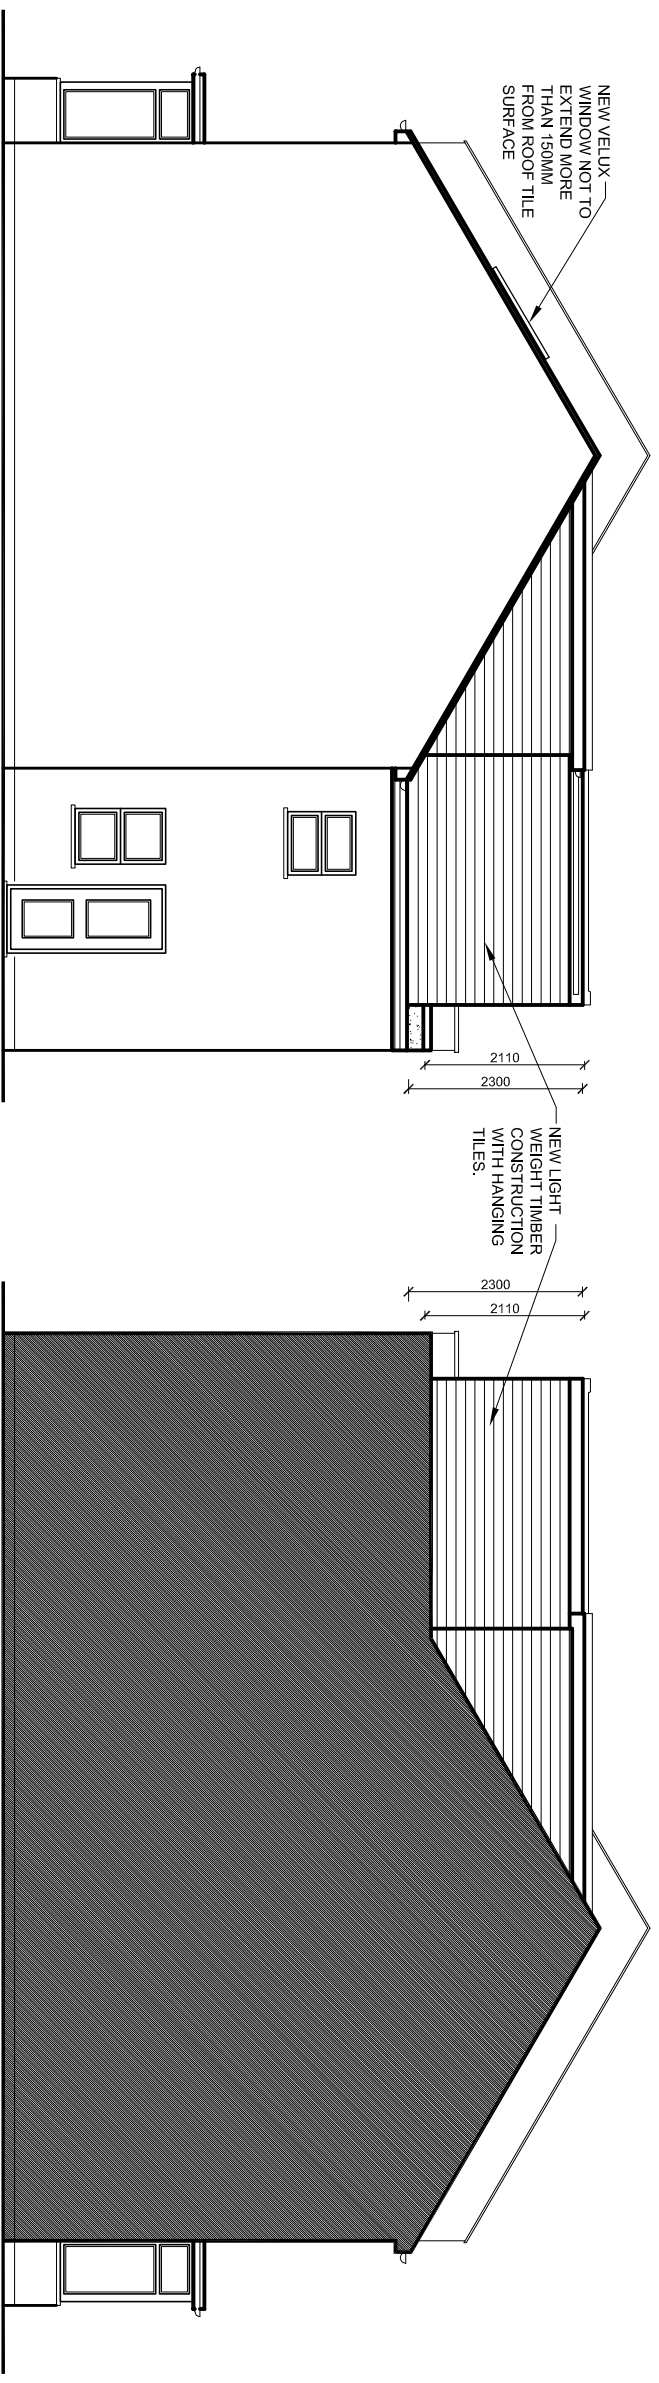

PROPOSED SIDE ELEVATION

PROPOSED SIDE ELEVATION

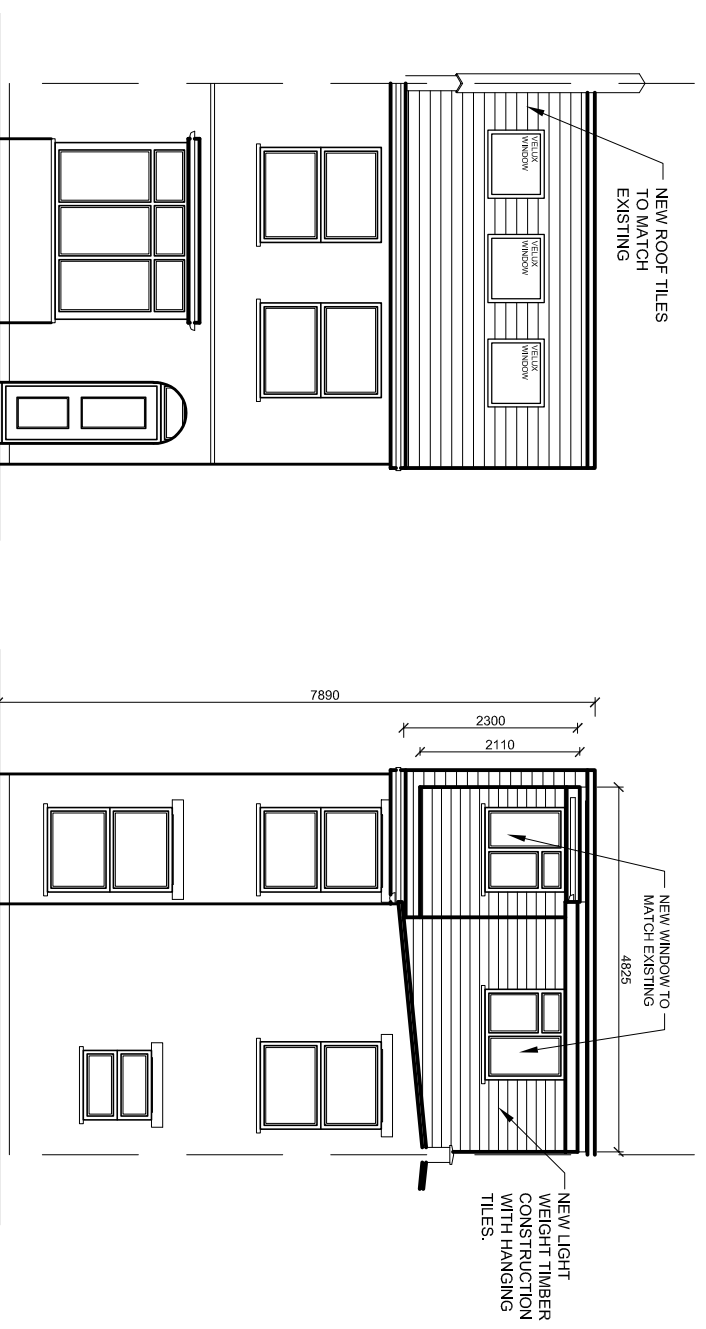

PROPOSED FRONT ELEVATION

PROPOSED REAR ELEVATION

rev.	description	date	chkd.
	93 Colmandene Crescent, Orpington, Kent BR5 2RA	020 3004 9238 07931 931 035	



s.nagpal@dapconsultants.co.uk
www.dapconsultants.co.uk

project : 55 Tunstall Road
Croydon

drawing title :

Proposed Elevations

drawn: KS	chkd : SS	date:13.12.2023
status: Permit Develop.		
scale: 1:100@A3		
proj no : 2532	drg no: 05	rev no: