




The Contractor is to check all dimensions on site and report any discrepancies to the Contract Administrator. This drawing is to be read in conjunction with all other standard documentation.

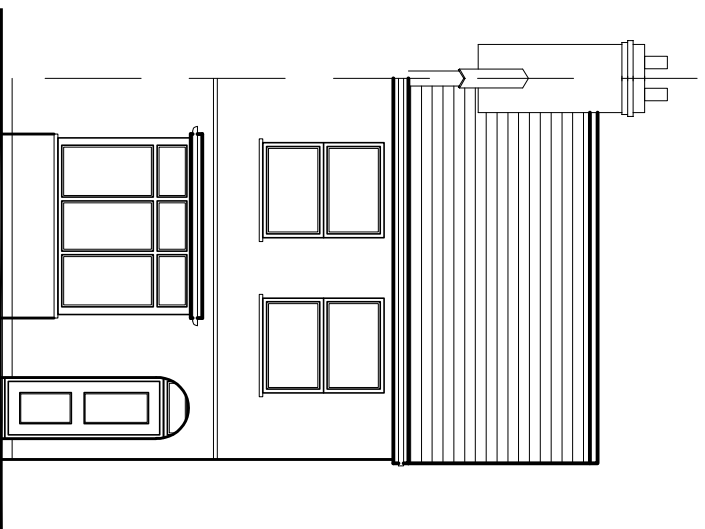


EXISTING FRONT ELEVATION

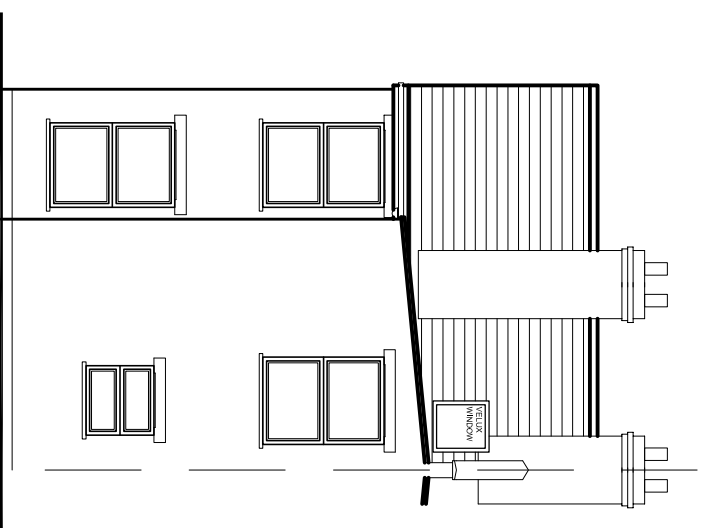

EXISTING REAR ELEVATION

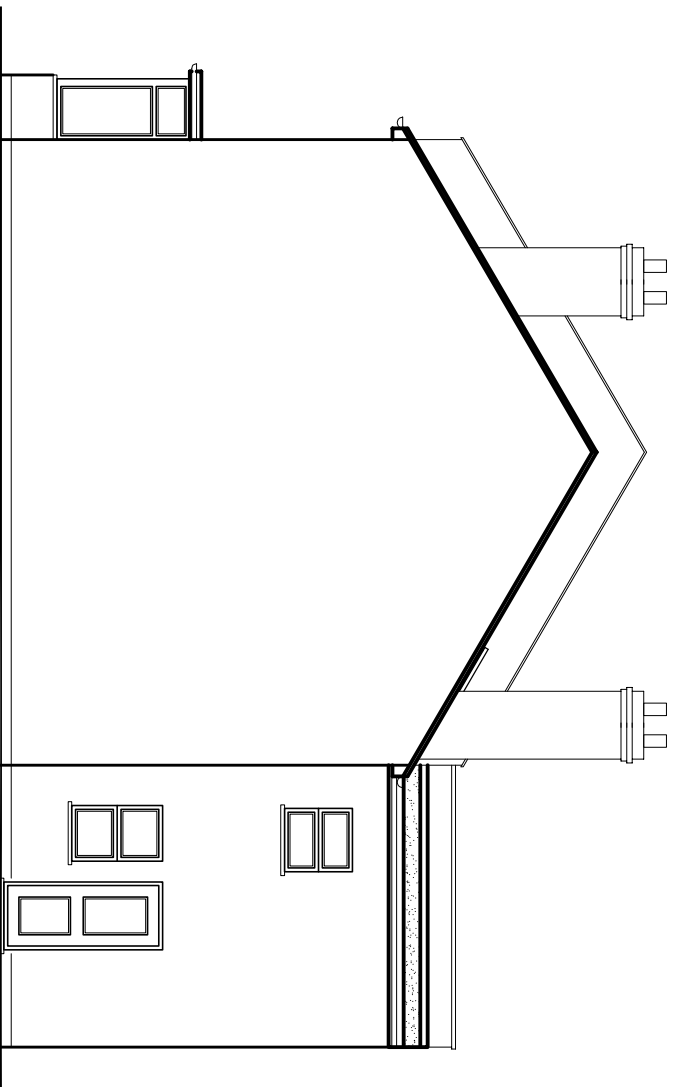

EXISTING SIDE ELEVATION

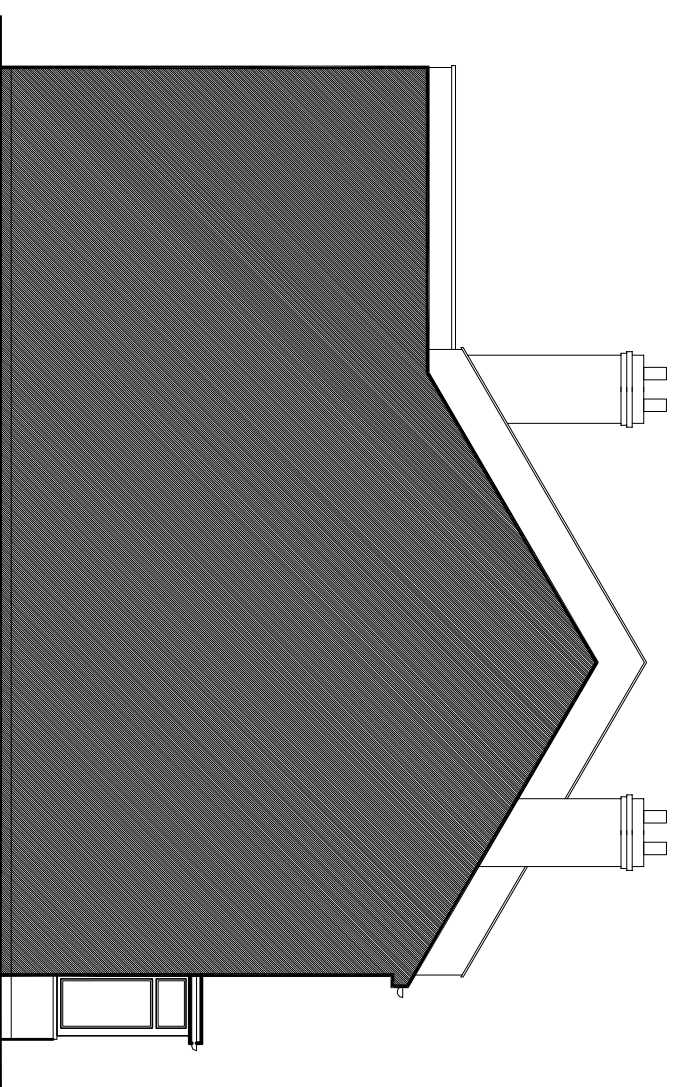

EXISTING SIDE ELEVATION

rev.	description	date	chkd.
	93 Colmandene Crescent, Orpington, Kent BR5 2RA	020 3004 9238 07931 931 035	

**Design And Plan**  
CONSULTANTS  
s.nappal@dapconsultants.co.uk  
www.dapconsultants.co.uk

project : 55 Tunstall Road  
Croydon

drawing title :  
Existing Elevations

drawn: KS	chkd : SS	date: 13.12.2023
status: <b>Permitt Develop.</b>		
scale: 1:100@A3		
proj no : 2532	drg no: 02	rev no: