


Existing Site Plan

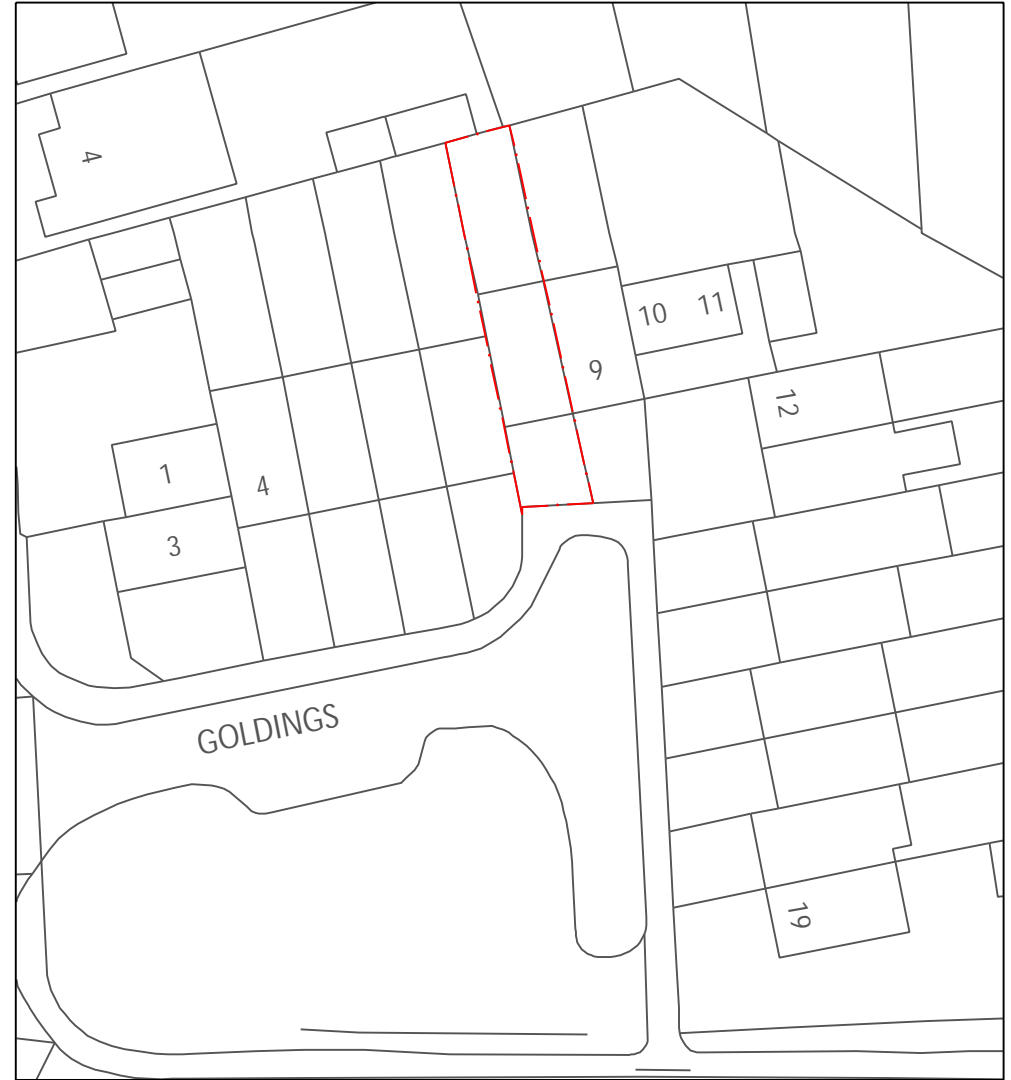

Proposed Site Plan

<p>PROJECT Garage Conversion</p> <p>ADDRESS 8 Goldings CM23</p>	<p>CLIENT NAME [REDACTED]</p> <p>PROJECT STATUS PLANNING</p>	<p>DRAWING TITLE Existing & Proposed Site Plan</p> <p>DATE: 12/2023</p>	<p>DRAWN BY: CC</p> <p>SHEET N. A101</p> <p>SCALE 1:500 0 5m 10m 15m 20m 25m</p>	<p>DESIGNED BY:</p> <p>StewArtApau Architecture</p> <p>www.stewartapau.com E: Info@stewartapau.com</p>
---	--	---	--	---

