


Boundary

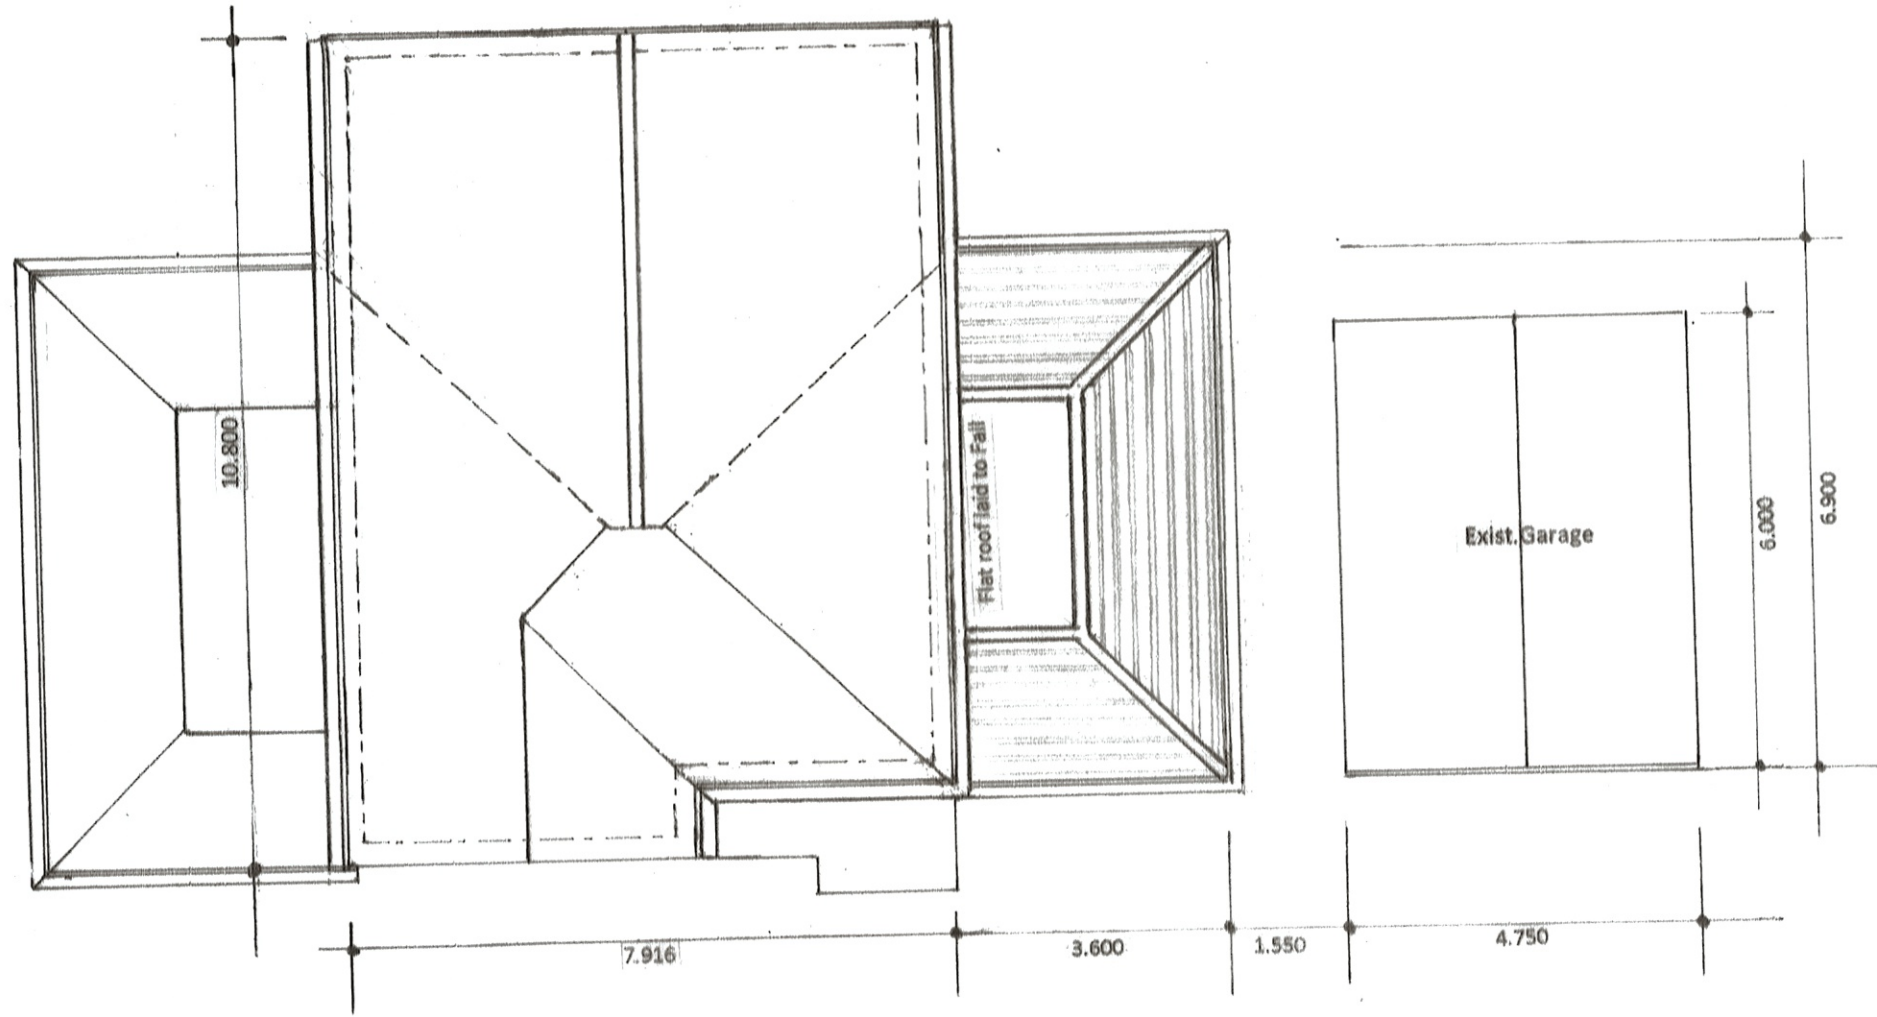

ROOF PLAN

Leas View, Epsom Road, West Horsley, Surrey. KT24 6AP	
PROPOSED	
Date: Oct'23	Scale: 1:100@A3
Revisions:	DRG:No. MEL23/10/06