




Boundary

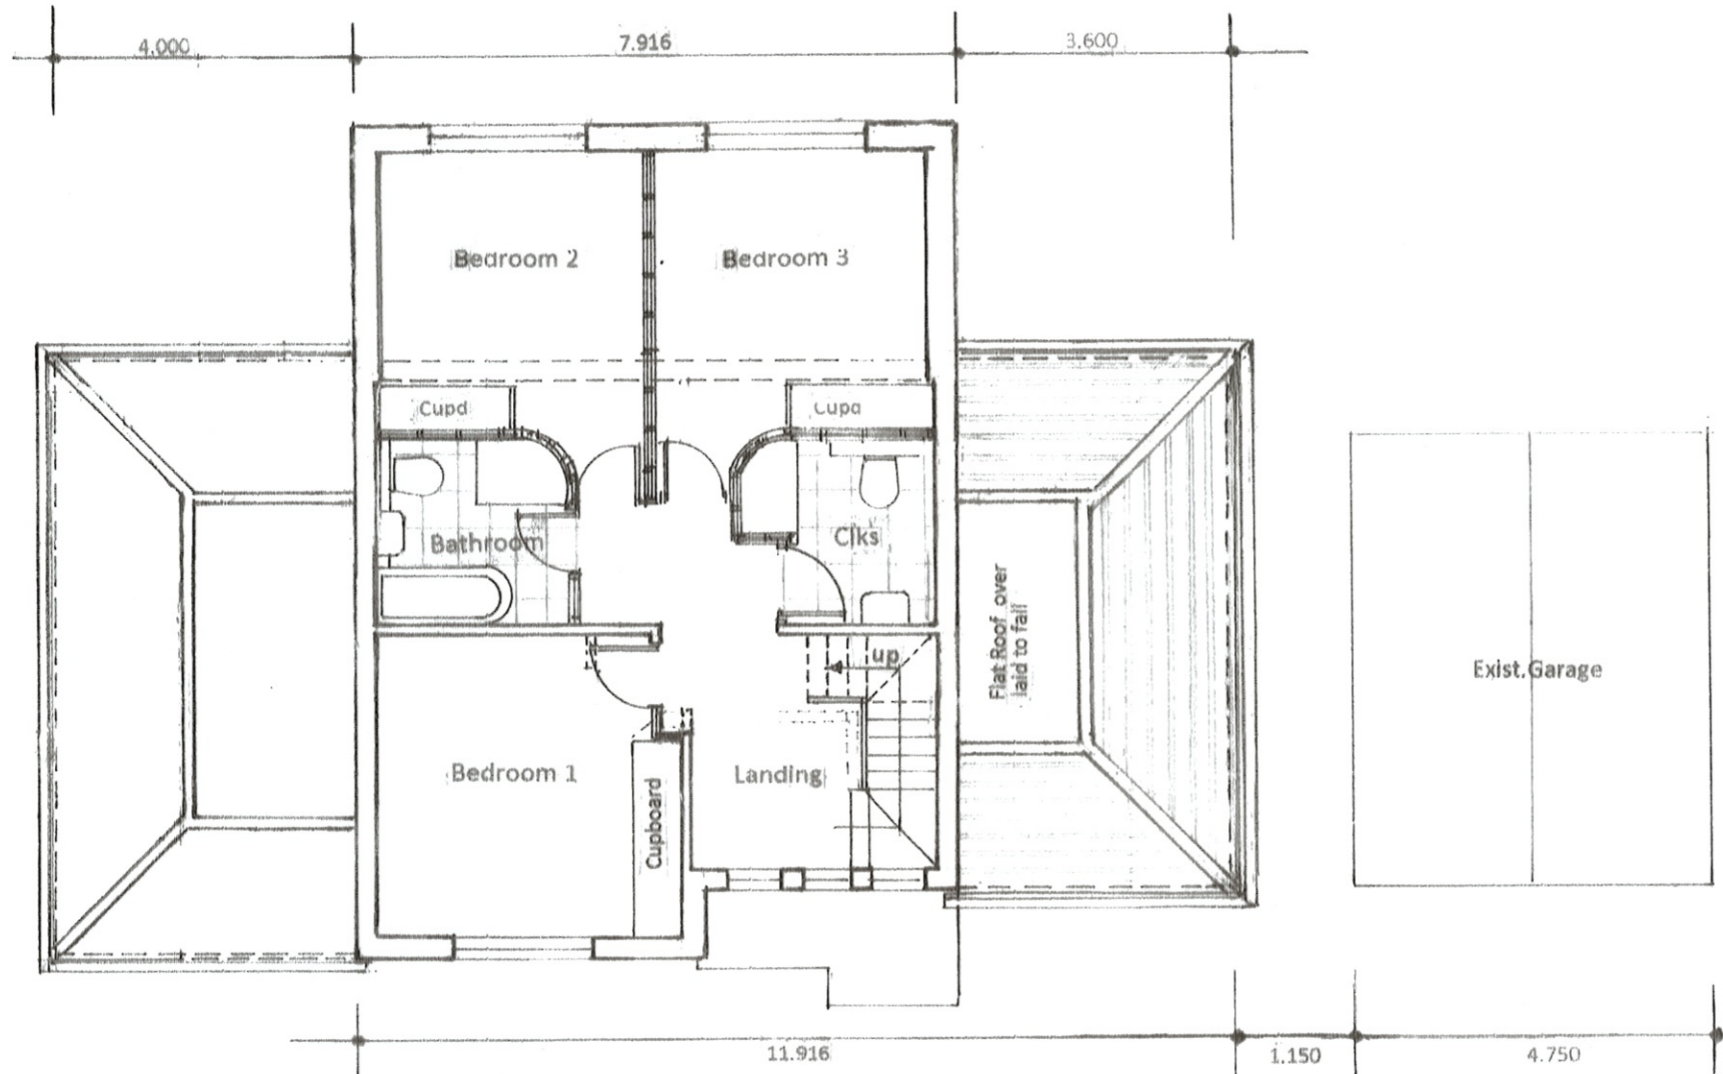

Boundary

FIRST FLOOR PLAN

Leas View, Epsom Road,
West Horsley, Surrey. KT24 6AP

PROPOSED

Date: Oct '23

Scale: 1:100@A3

Revisions:

Drg.No.
MEL23/10/04