



Existing South Elevation.

Scale 1:100

 


1 : 100 m

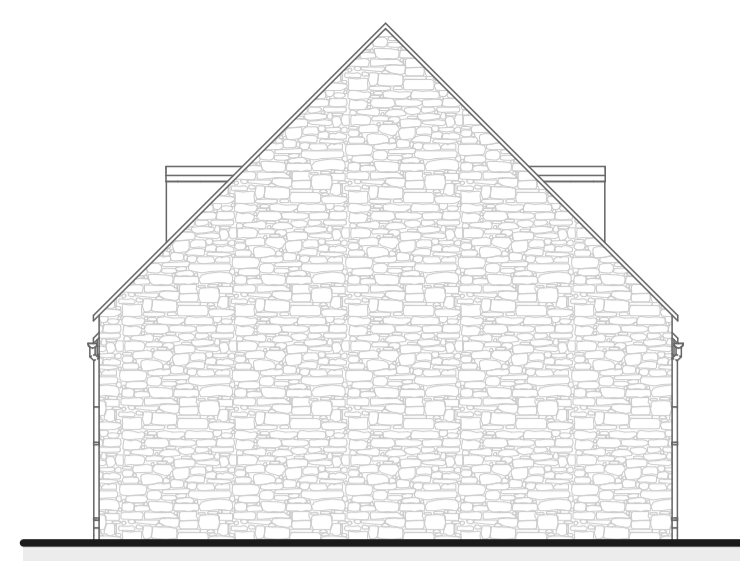

Existing East Elevation.

Scale 1:100

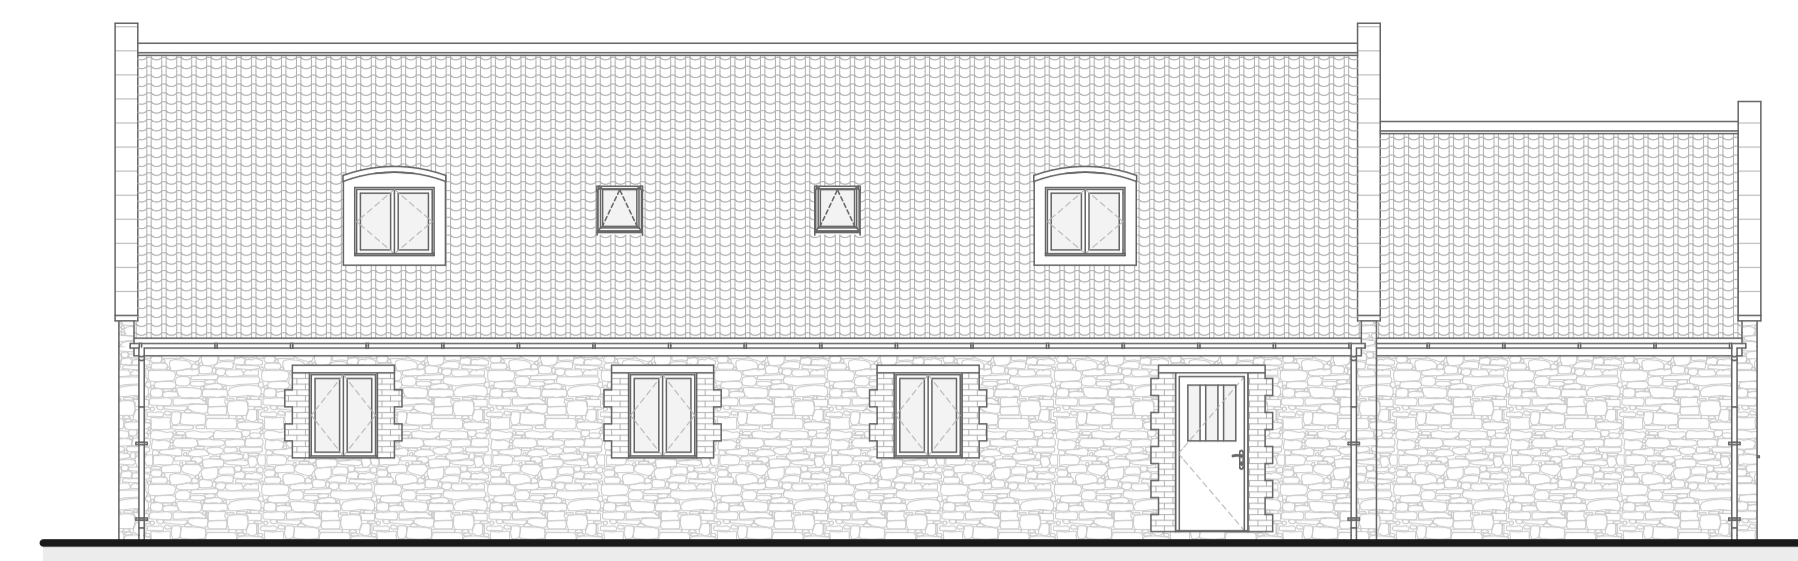


Existing North Elevation.

Scale 1:100




Existing West Elevation.

Scale 1:100

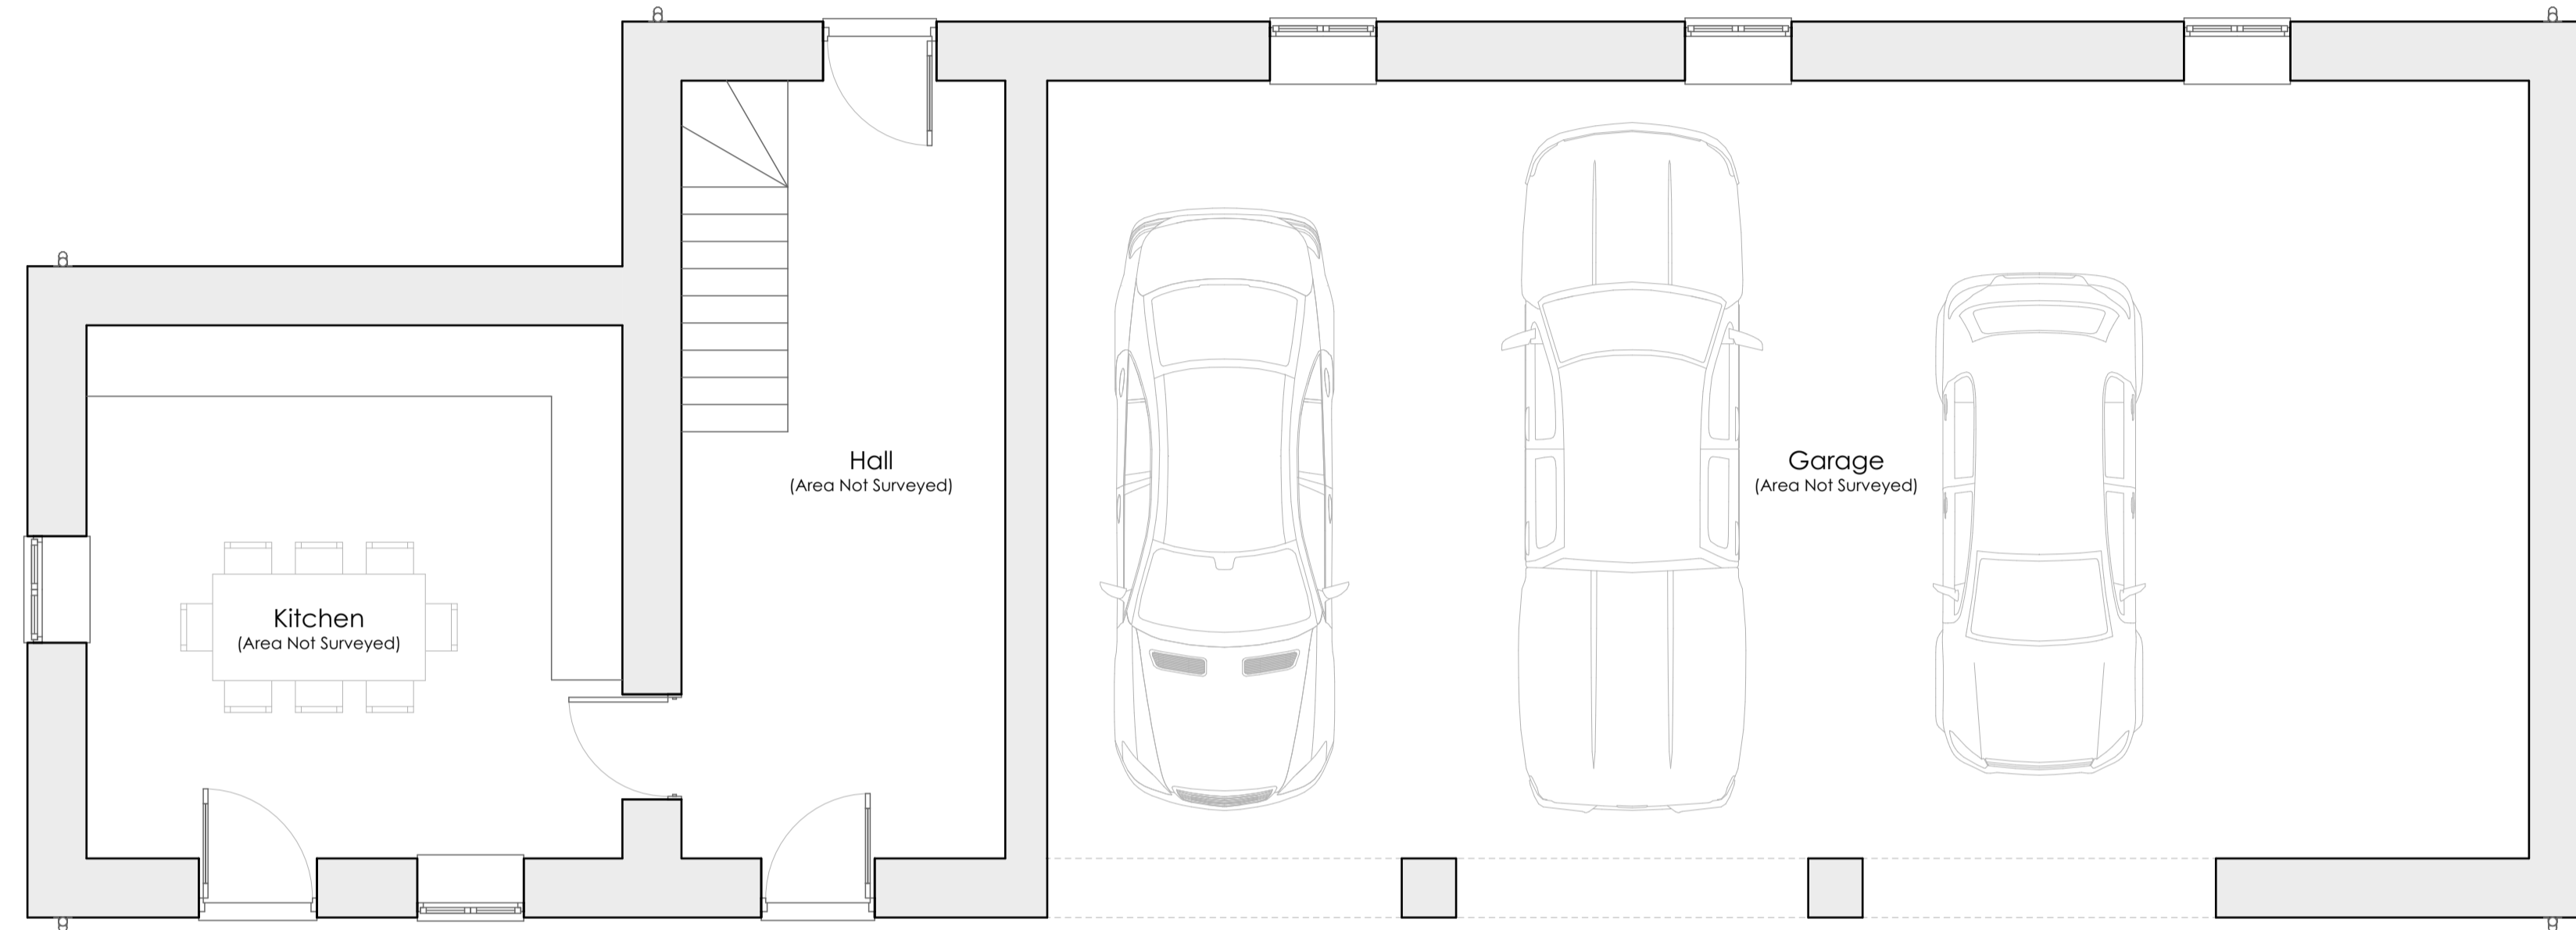


Existing Ground Floor Plan.

Scale 1:50


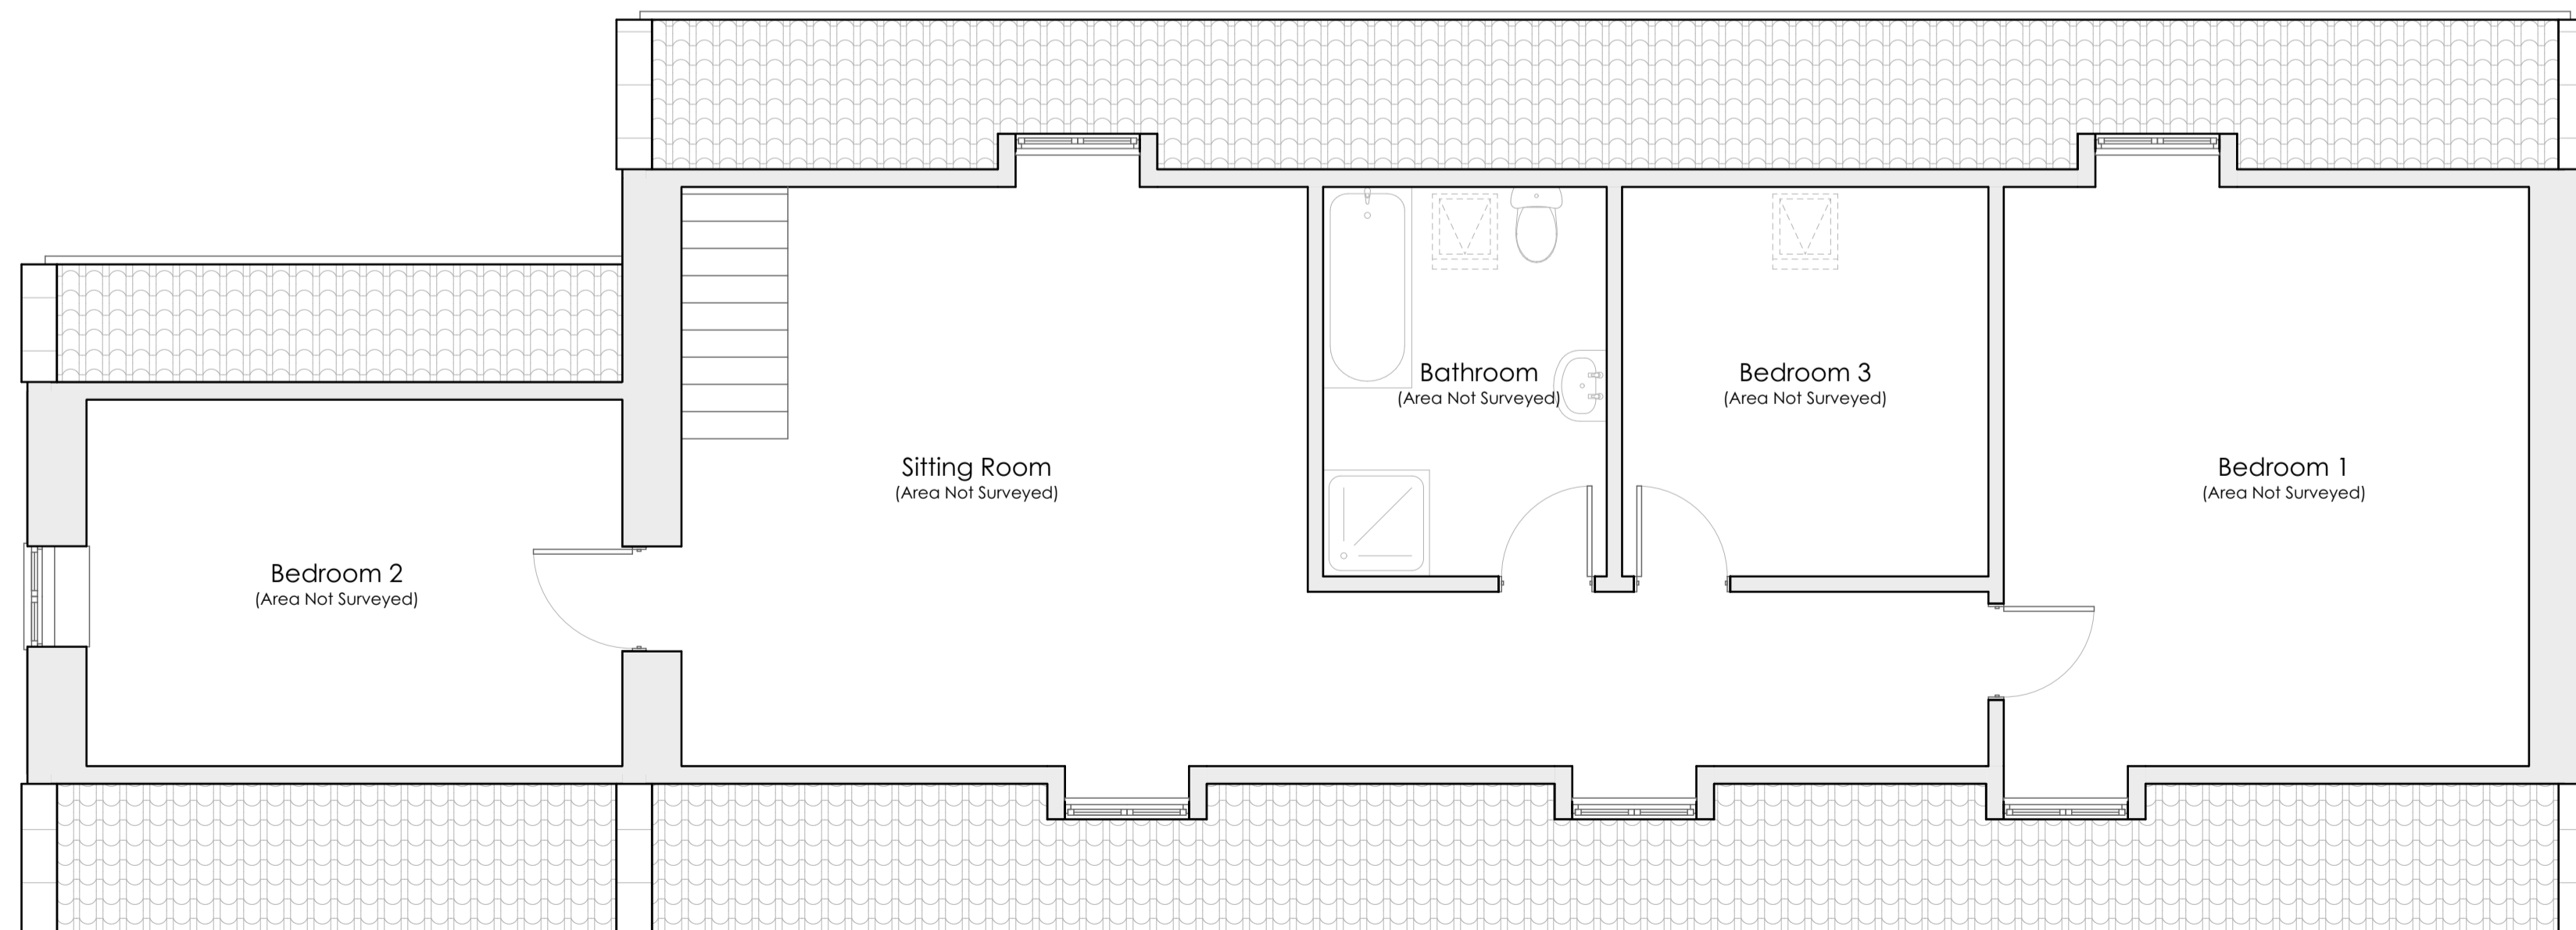


Existing First Floor Plan.

Scale 1:50

 


1 : 50 m

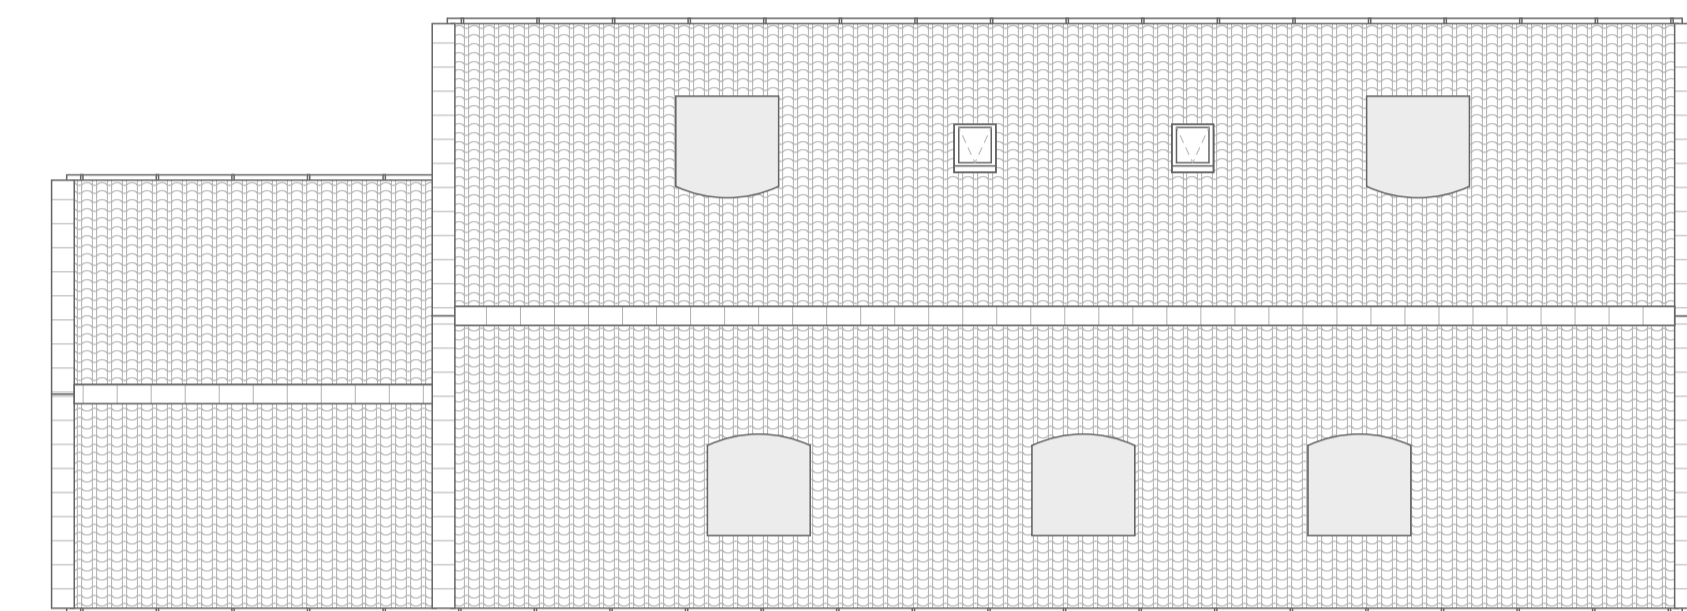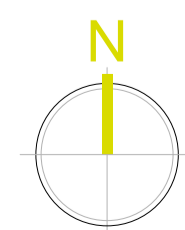

Existing Roof Plan.

Scale 1:100

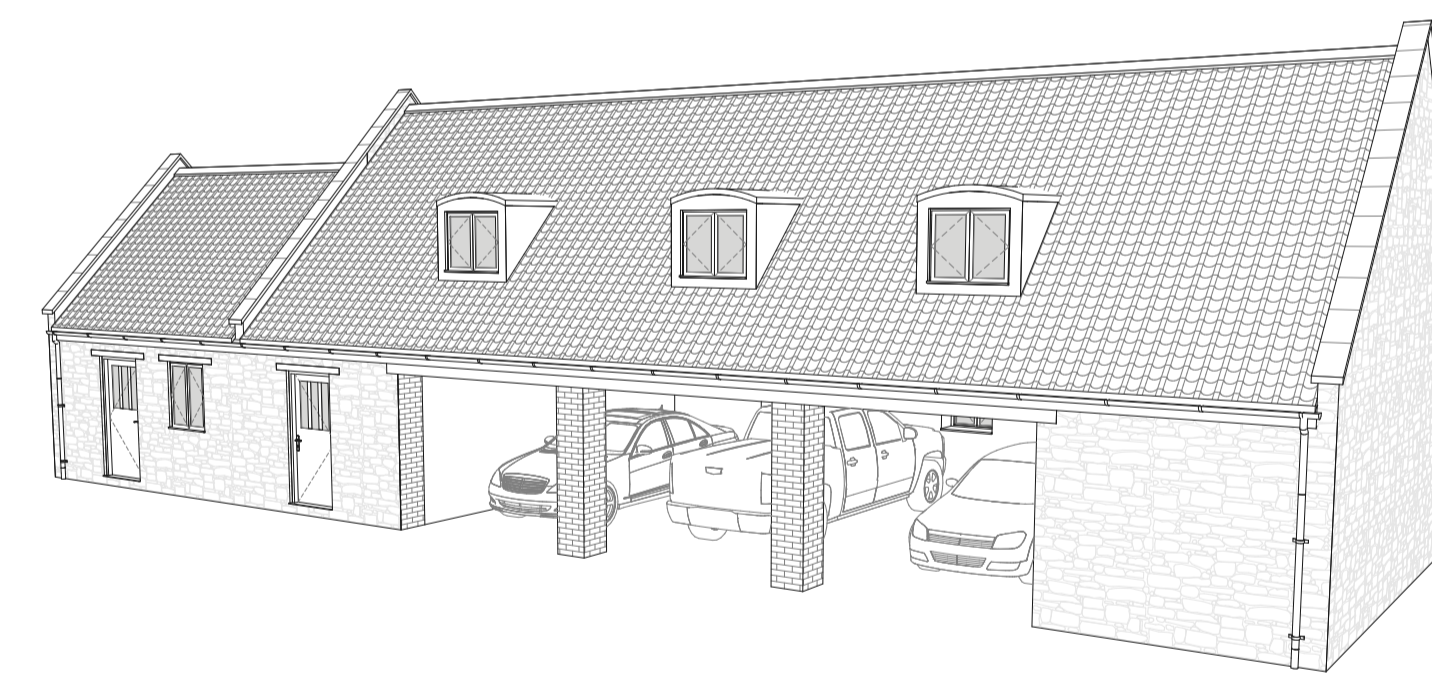

GENERAL PERSPECTIVE VIEW FOR ILLUSTRATION PURPOSES ONLY.

ADS LTD has not carried out a full measured survey of this building. This survey drawing is based on the existing drawings provided by the Client. ADS LTD cannot be held responsible for the full accuracy of these survey plans. Should these drawings be used to form the basis of specific detailed construction drawings or details; it is advised that detailed site check dimensions are taken in the subject areas prior to the commencement or fabrication of any components.

Rev:	Date:	Description:	Drawn:	Checked:	Revision:
Client: Mr. E. Moon					
Project & Address: Proposed Change Of Use Holiday Let At: Woodbine Farm, Sticklinch, West Pennard, Somerset, BA6 8NA				EXISTING SURVEY	
FLOOR PLANS, ELEVATIONS & ROOF PLAN AS EXISTING					
Scale: 1:50, 1:100 @ A1					
Date: October 2023					
Drawn: BT		Checked: AP		ARCHITECTURAL DESIGN SOLUTIONS 11, 448 031770 410 316 11, 448 031770 410 316 www.adsolutions.co.uk	
Drawing Number: 0310_EM_23-S.01		Revision:		Suite 113 Melbourn House 11, Chumpton Street West, Somerset BA2 2JY	
<p><small>All dimensions to be checked not stated and each dimension compared to other dimensions on the drawings and against actual site dimensions where applicable. All dimensions are given in millimetres unless otherwise stated. All dimensions are rounded to the nearest millimetre.</small></p> <p><small>ADS LTD is not responsible for any errors or omissions, all levels are in metres unless stated otherwise on the drawings.</small></p> <p><small>These drawings are provided for illustration purposes only. They are not to be used for construction purposes. The drawings shall be used for information only and are not to be used for construction purposes. The drawings shall be used for information only and are not to be used for construction purposes.</small></p> <p><small>ADS LTD is not responsible for any errors or omissions, all levels are in metres unless otherwise stated. All dimensions are rounded to the nearest millimetre.</small></p> <p><small>These drawings are provided for illustration purposes only. They are not to be used for construction purposes. The drawings shall be used for information only and are not to be used for construction purposes.</small></p> <p><small>ADS LTD is not responsible for any errors or omissions, all levels are in metres unless otherwise stated. All dimensions are rounded to the nearest millimetre.</small></p> <p><small>These drawings are provided for illustration purposes only. They are not to be used for construction purposes. The drawings shall be used for information only and are not to be used for construction purposes.</small></p>					