




PROPOSED SOUTH ELEVATION  
Scale 1:50

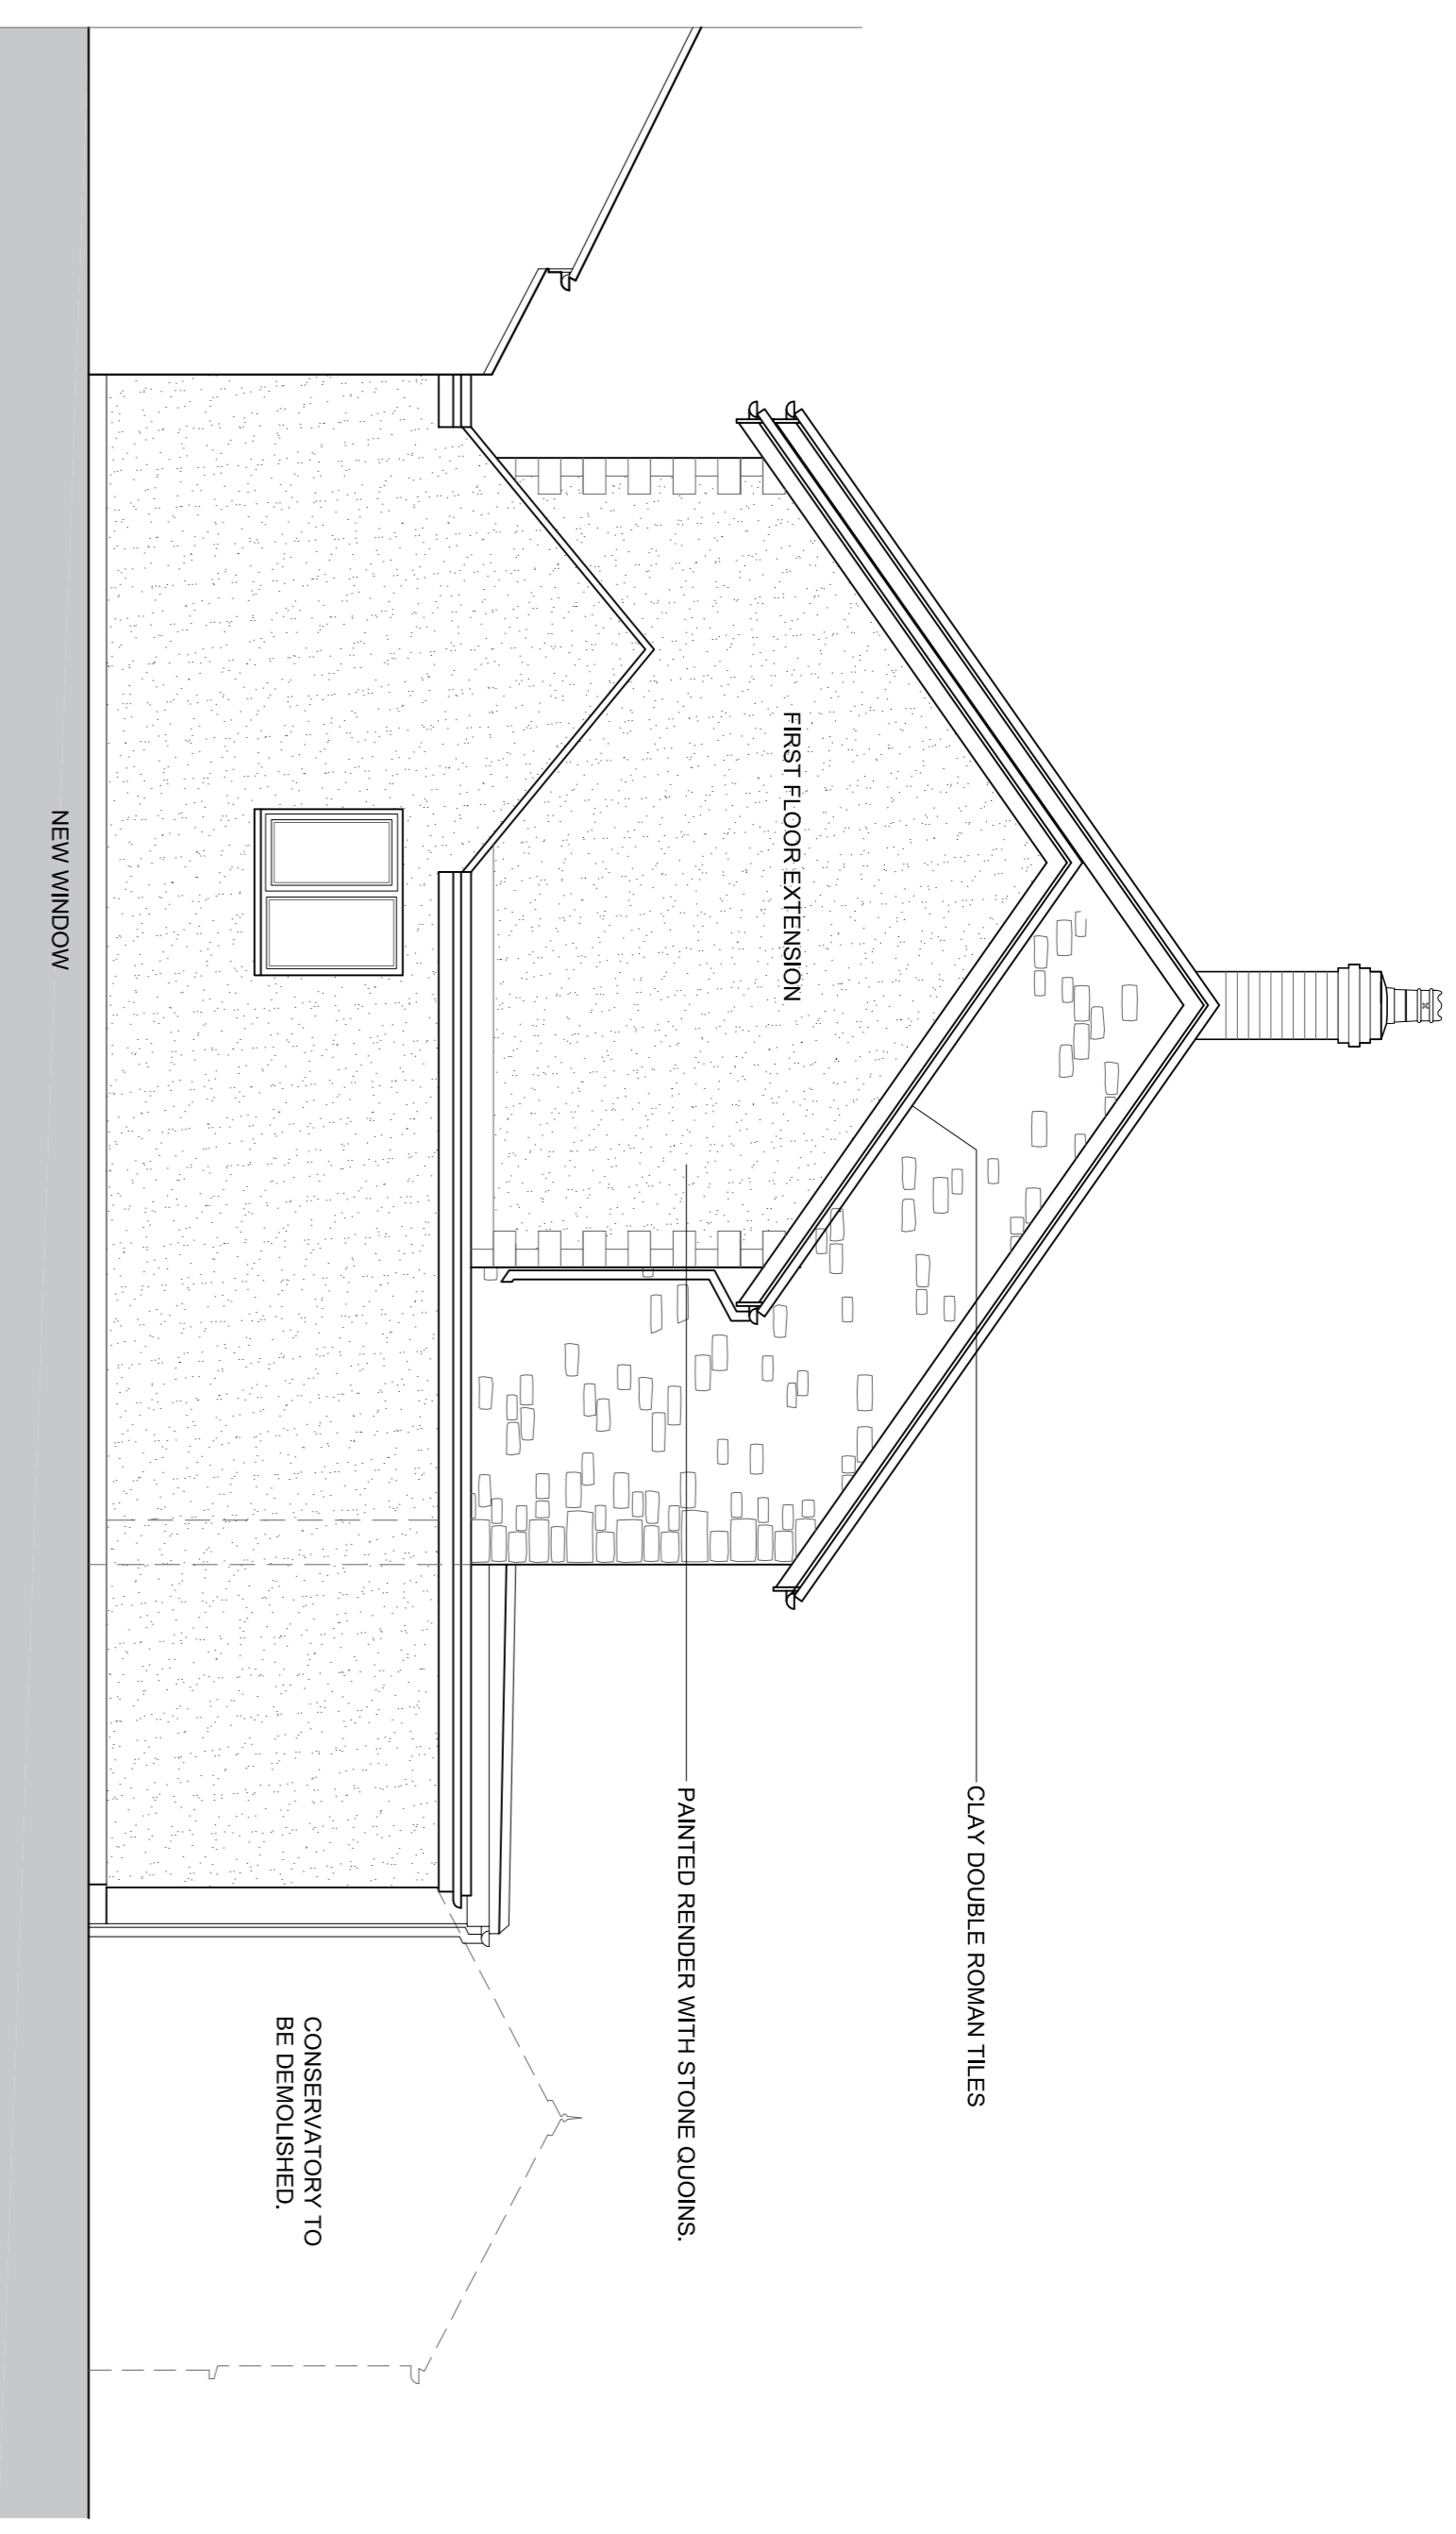

PROPOSED EAST ELEVATION  
Scale 1:50

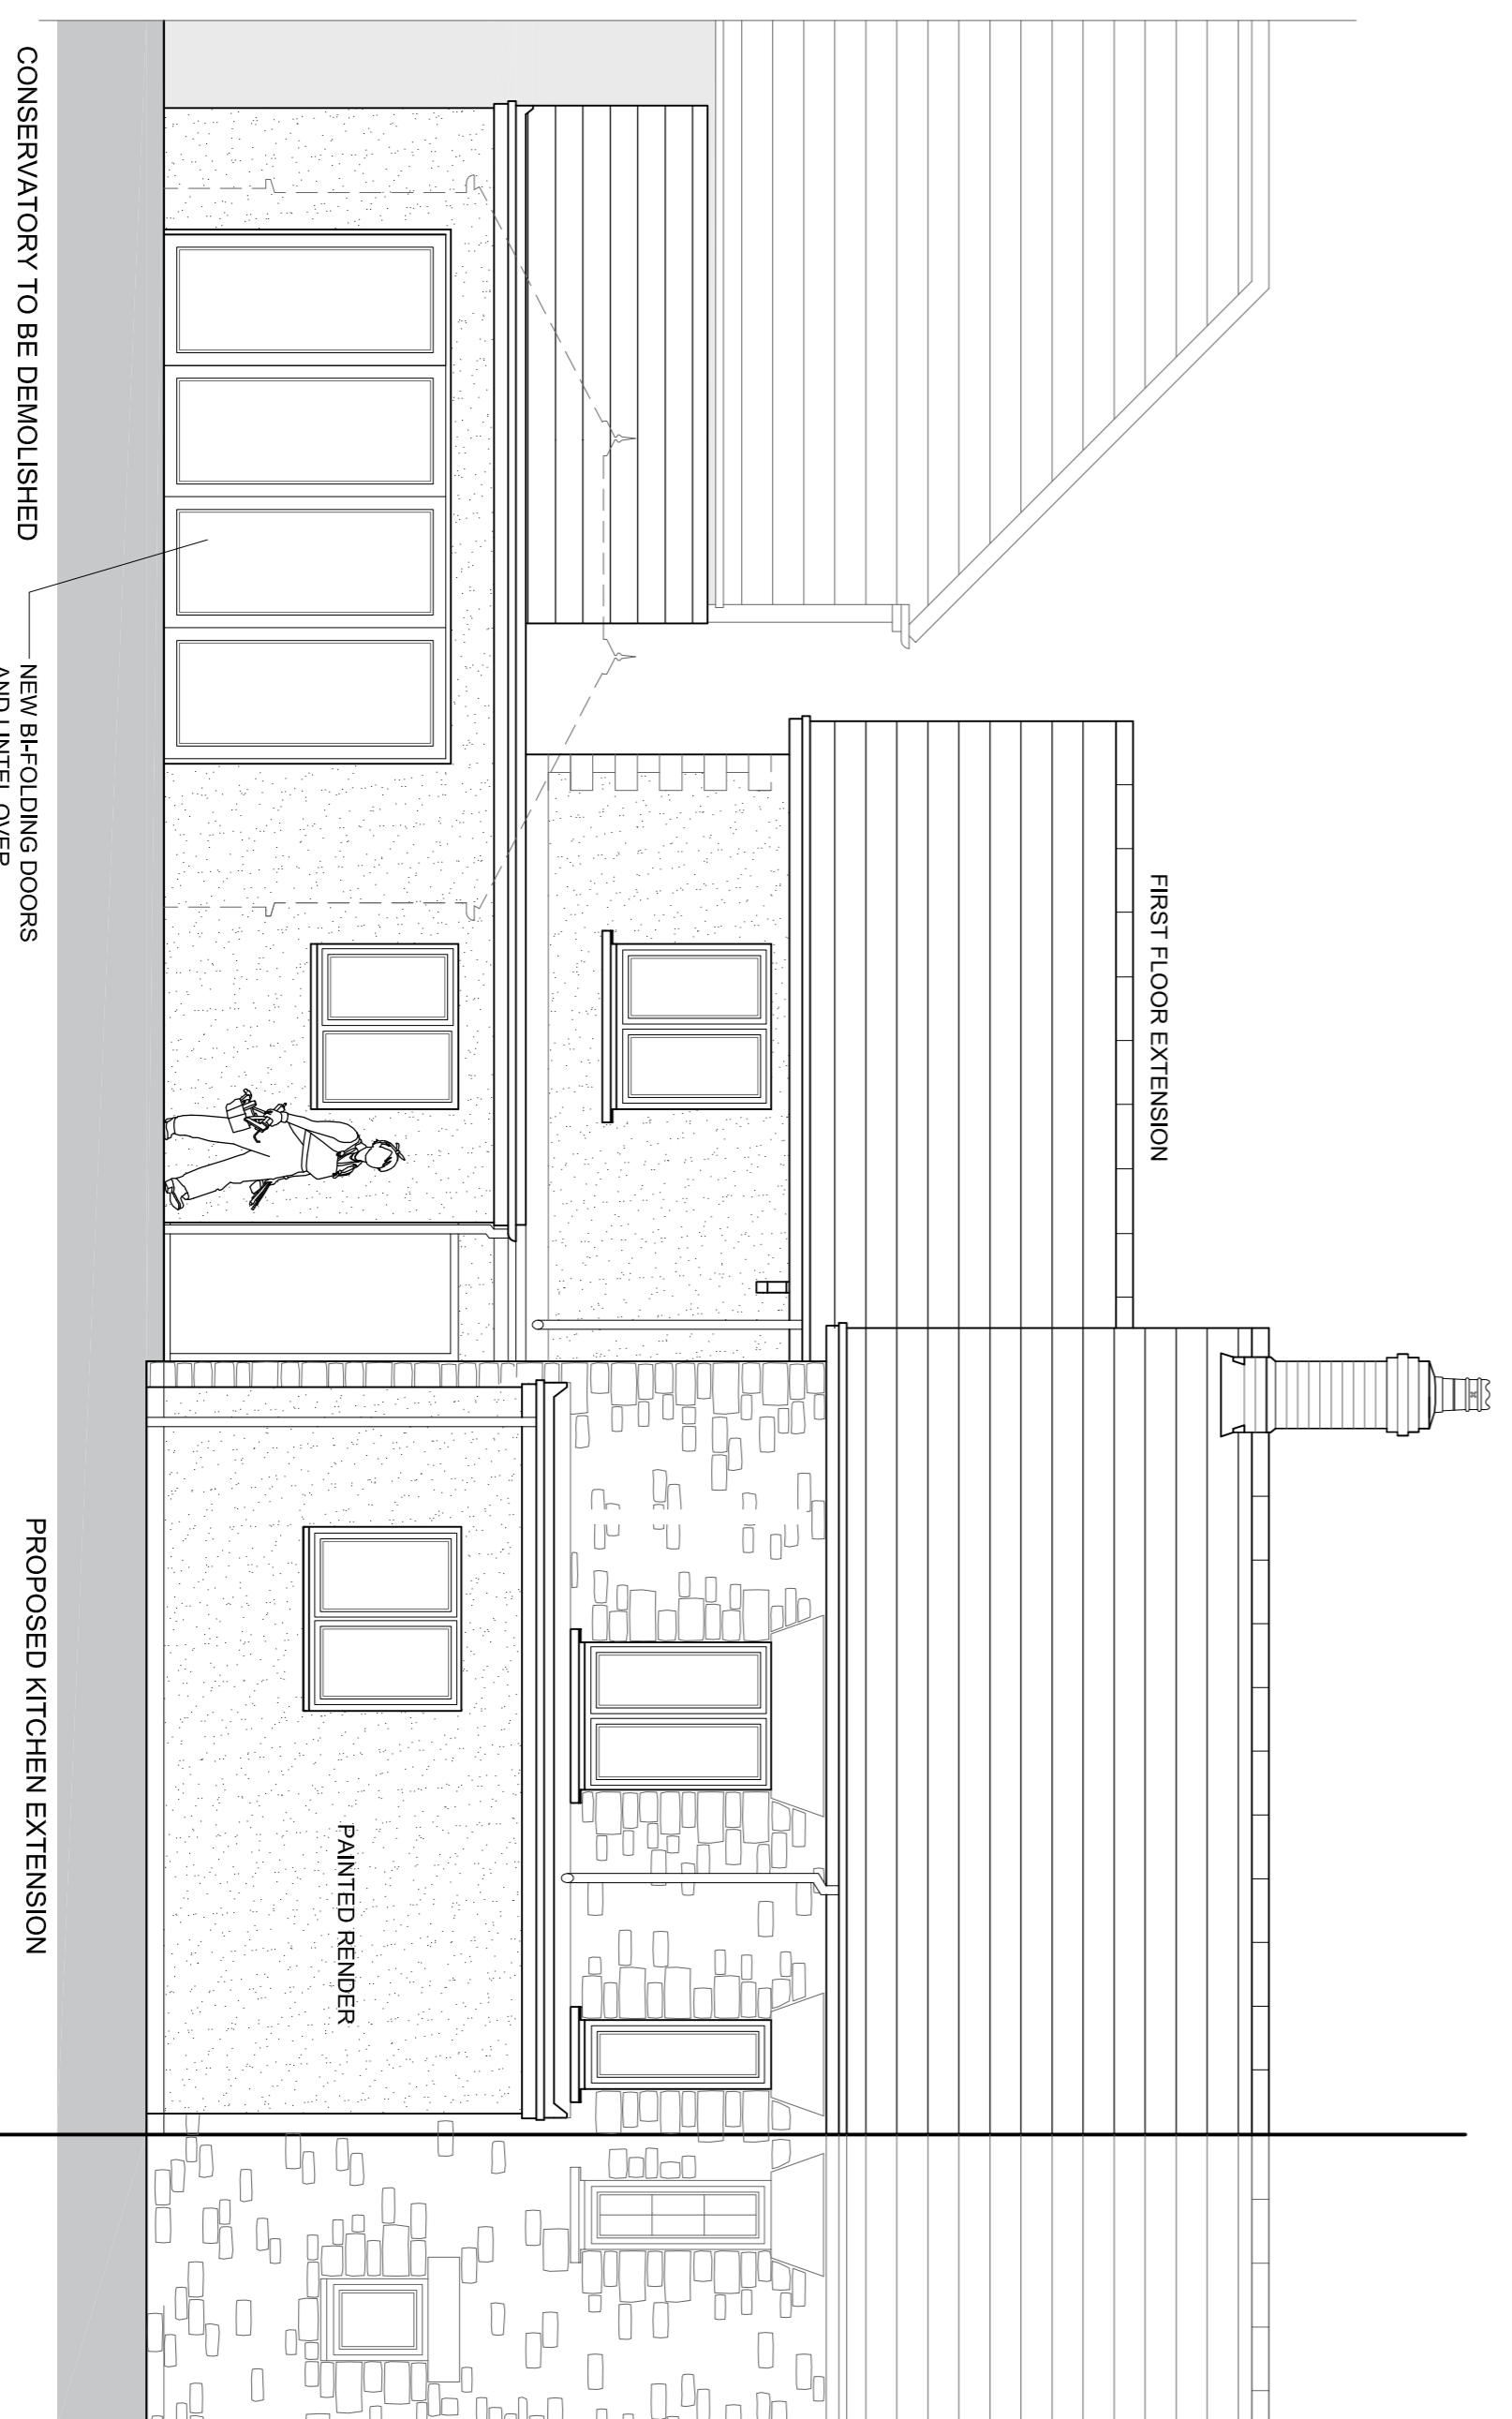

PROPOSED NORTH ELEVATION  
Scale 1:50

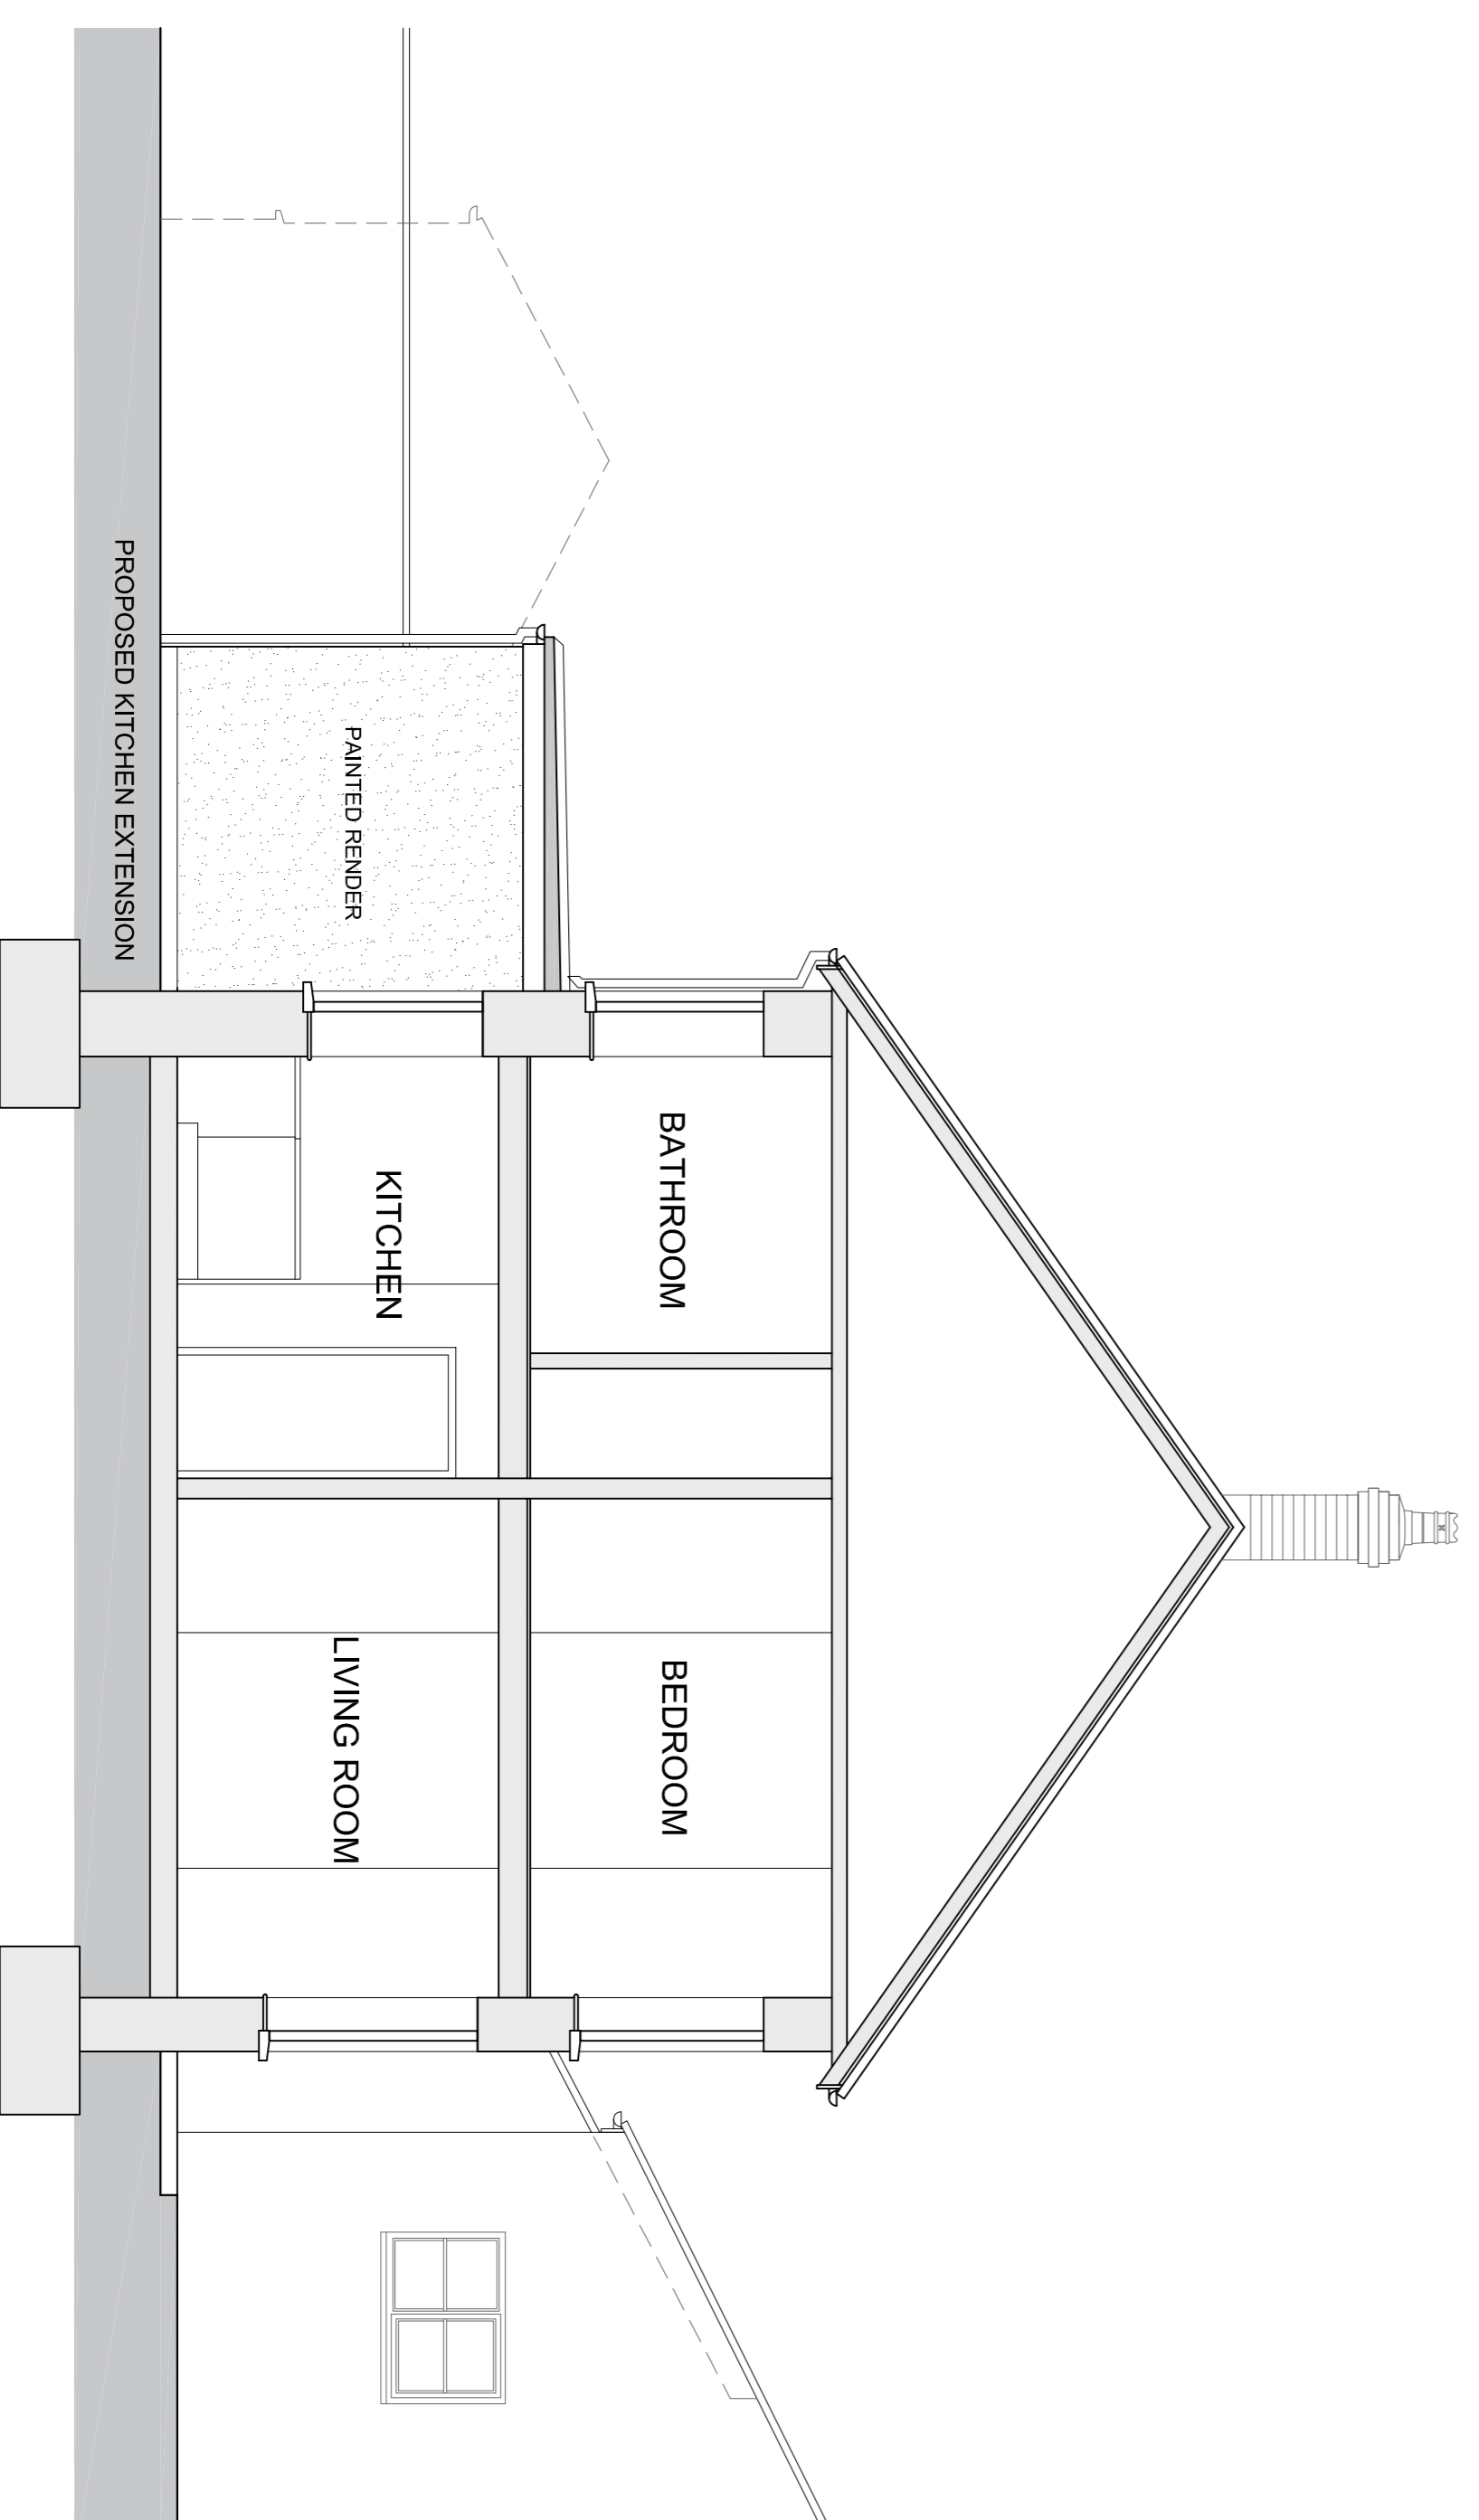

PROPOSED WEST ELEVATION  
Scale 1:50



**Tim Cole Downes**  
ACIOB EngTech MinstRE

**ECD** ARCHITECTURE AND DESIGN  
**LABC partner**

Little Orchard, Station Road, Aylesford, Canole Clay, BA11 7PD  
Tel 01663 350777 - 07932 150873  
email tim@timdownes.co.uk

CLIENT: CLAIRE KINGSTON

SITE ADDRESS: HILL VIEW  
STONE LANE  
PARBROOK  
SOMERSET BA6 8PD

PROJECT: REAR KITCHEN EXTENSION,  
FIRST FLOOR EXTENSION AND  
ASSOCIATED ALTERATIONS TO  
DWELLING.  
TITLE: 1:50 PROPOSED ELEVATIONS  
AND SECTION.

SCALE: 1:50 @ A1  
APPLICATION NO: TCD DRAWN: DATE: JAN 2024

DRAWING NO: 1656/004 REV: