

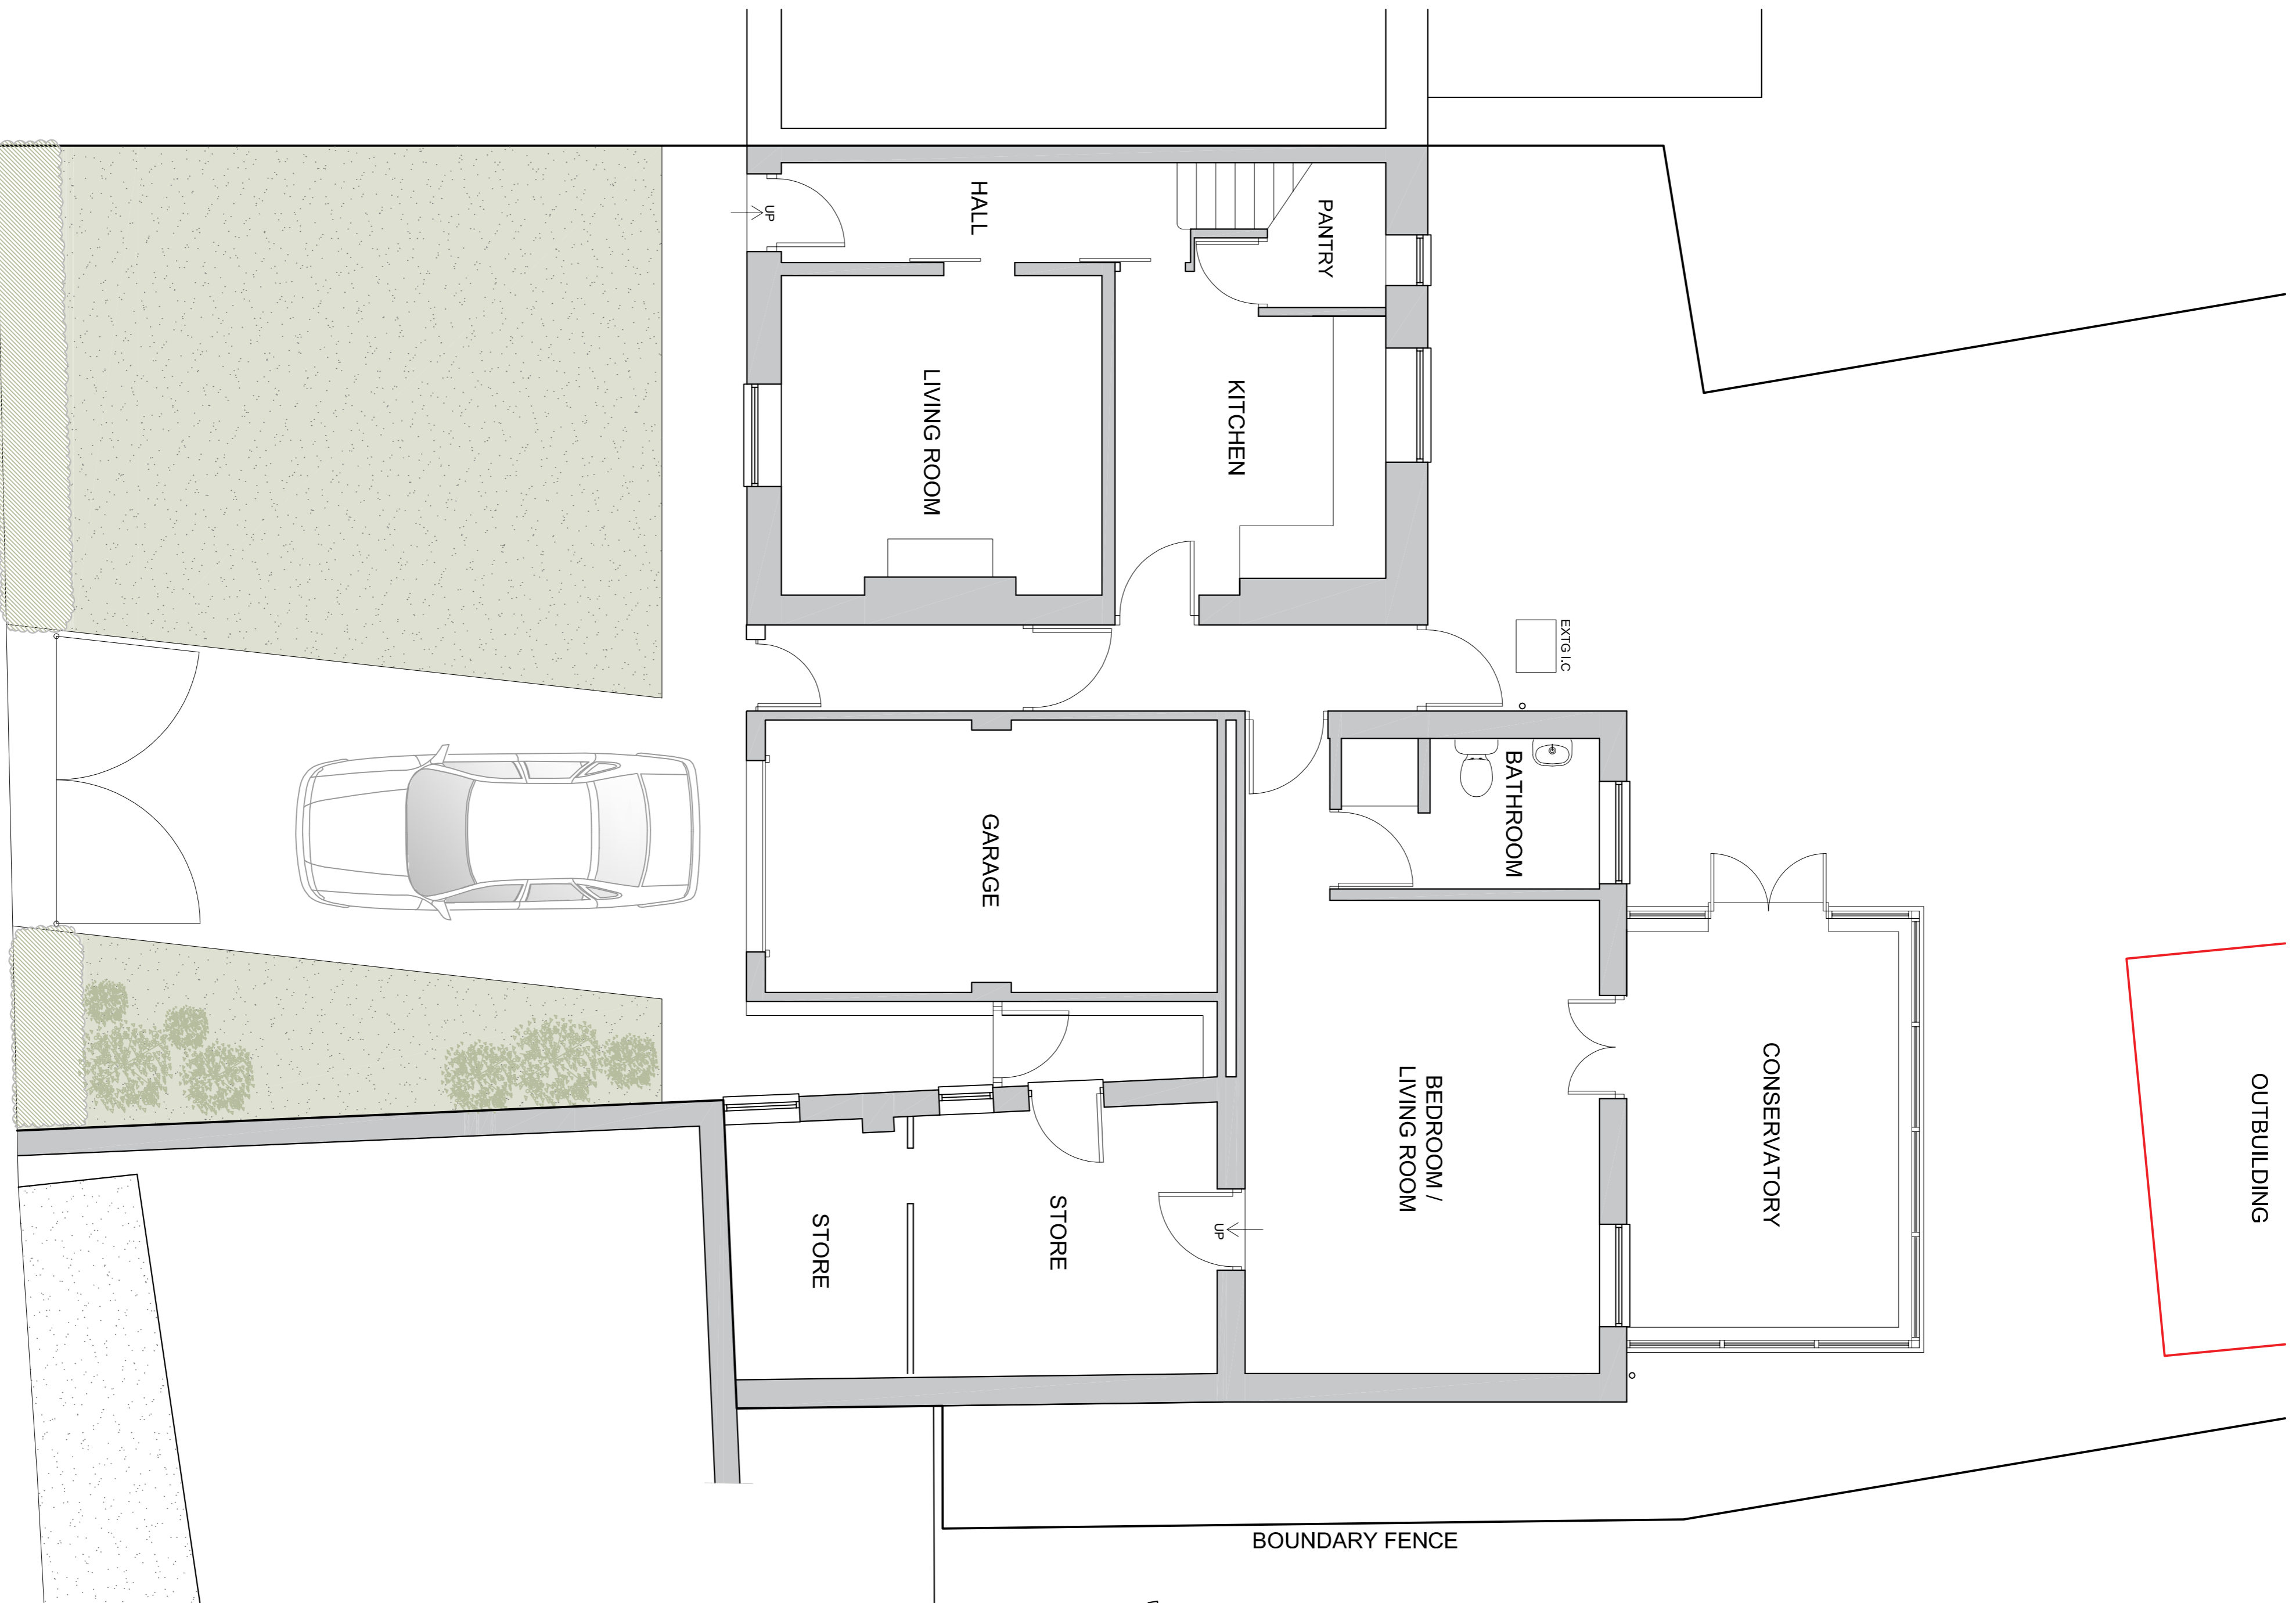


EXISTING FIRST FLOOR PLAN
Scale 1:50

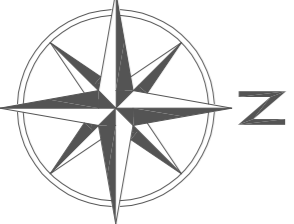

EXISTING GROUND FLOOR PLAN
Scale 1:50

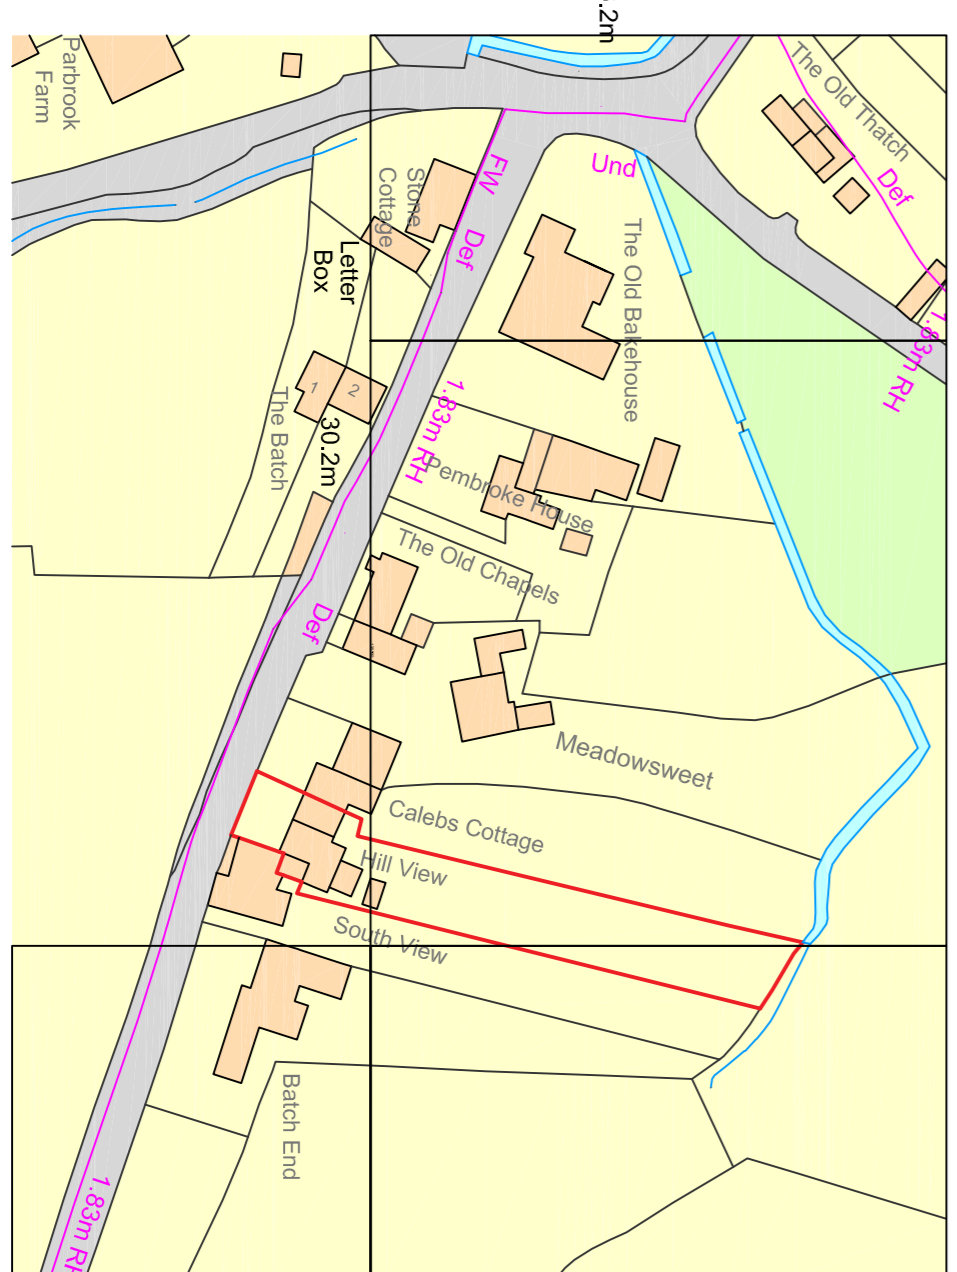

LOCATION PLAN
Scale 1:1250

Tim Cole Downes
ACIOB EngTech MinstRE

LABC AWARDS 2016
BUILDING EXCELLENCE
REGIONAL FINALIST

ECO ARCHITECTURE AND DESIGN **LABC partner**

Little Orchard, Station Road, Aylesford, Canale Clay, BA11 7PD
Tel 01963 350777 - 07932 150873
email tim@timdownes.co.uk

CLIENT: **CLAIRE KINGSTON**

SITE ADDRESS: **HILL VIEW, STONE LANE, PARRBROOK, SOMERSET BA6 8PD**

PROJECT: **REAR KITCHEN EXTENSION, FIRST FLOOR EXTENSION AND ASSOCIATED ALTERATIONS TO DWELLING.**

TITLE: **1:50 EXISTING GROUND FLOOR PLAN, 1:50 EXISTING FIRST FLOOR PLAN, 1:1250 LOCATION PLAN.**

SCALE: **1:50 @ 1:1250**

APPLICATION NO: **TCD** DATE: **JAN 2024**

DRAWING NO: **1656/001** REV: