




**EXISTING ROOF PLAN**  
Scale 1:100

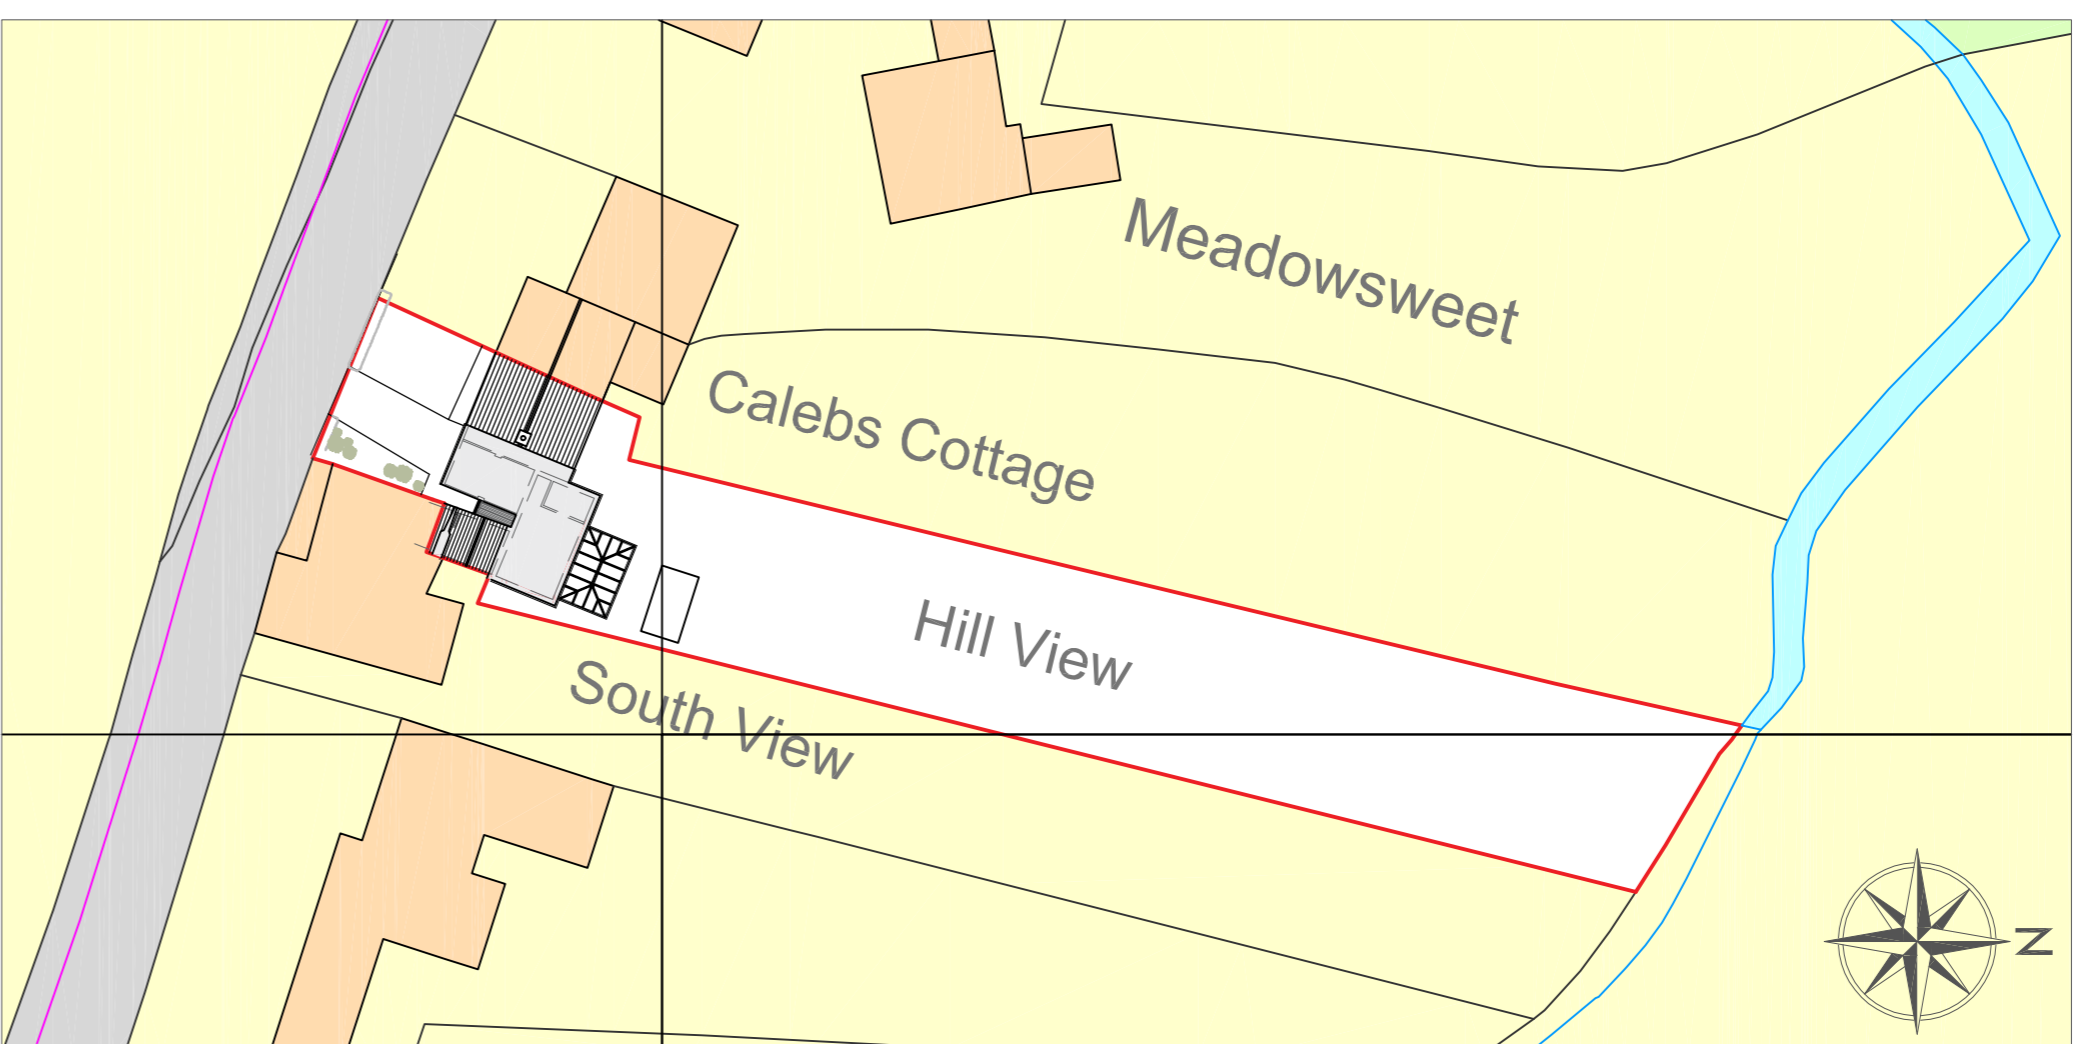

**EXISTING BLOCK PLAN**  
Scale 1:500

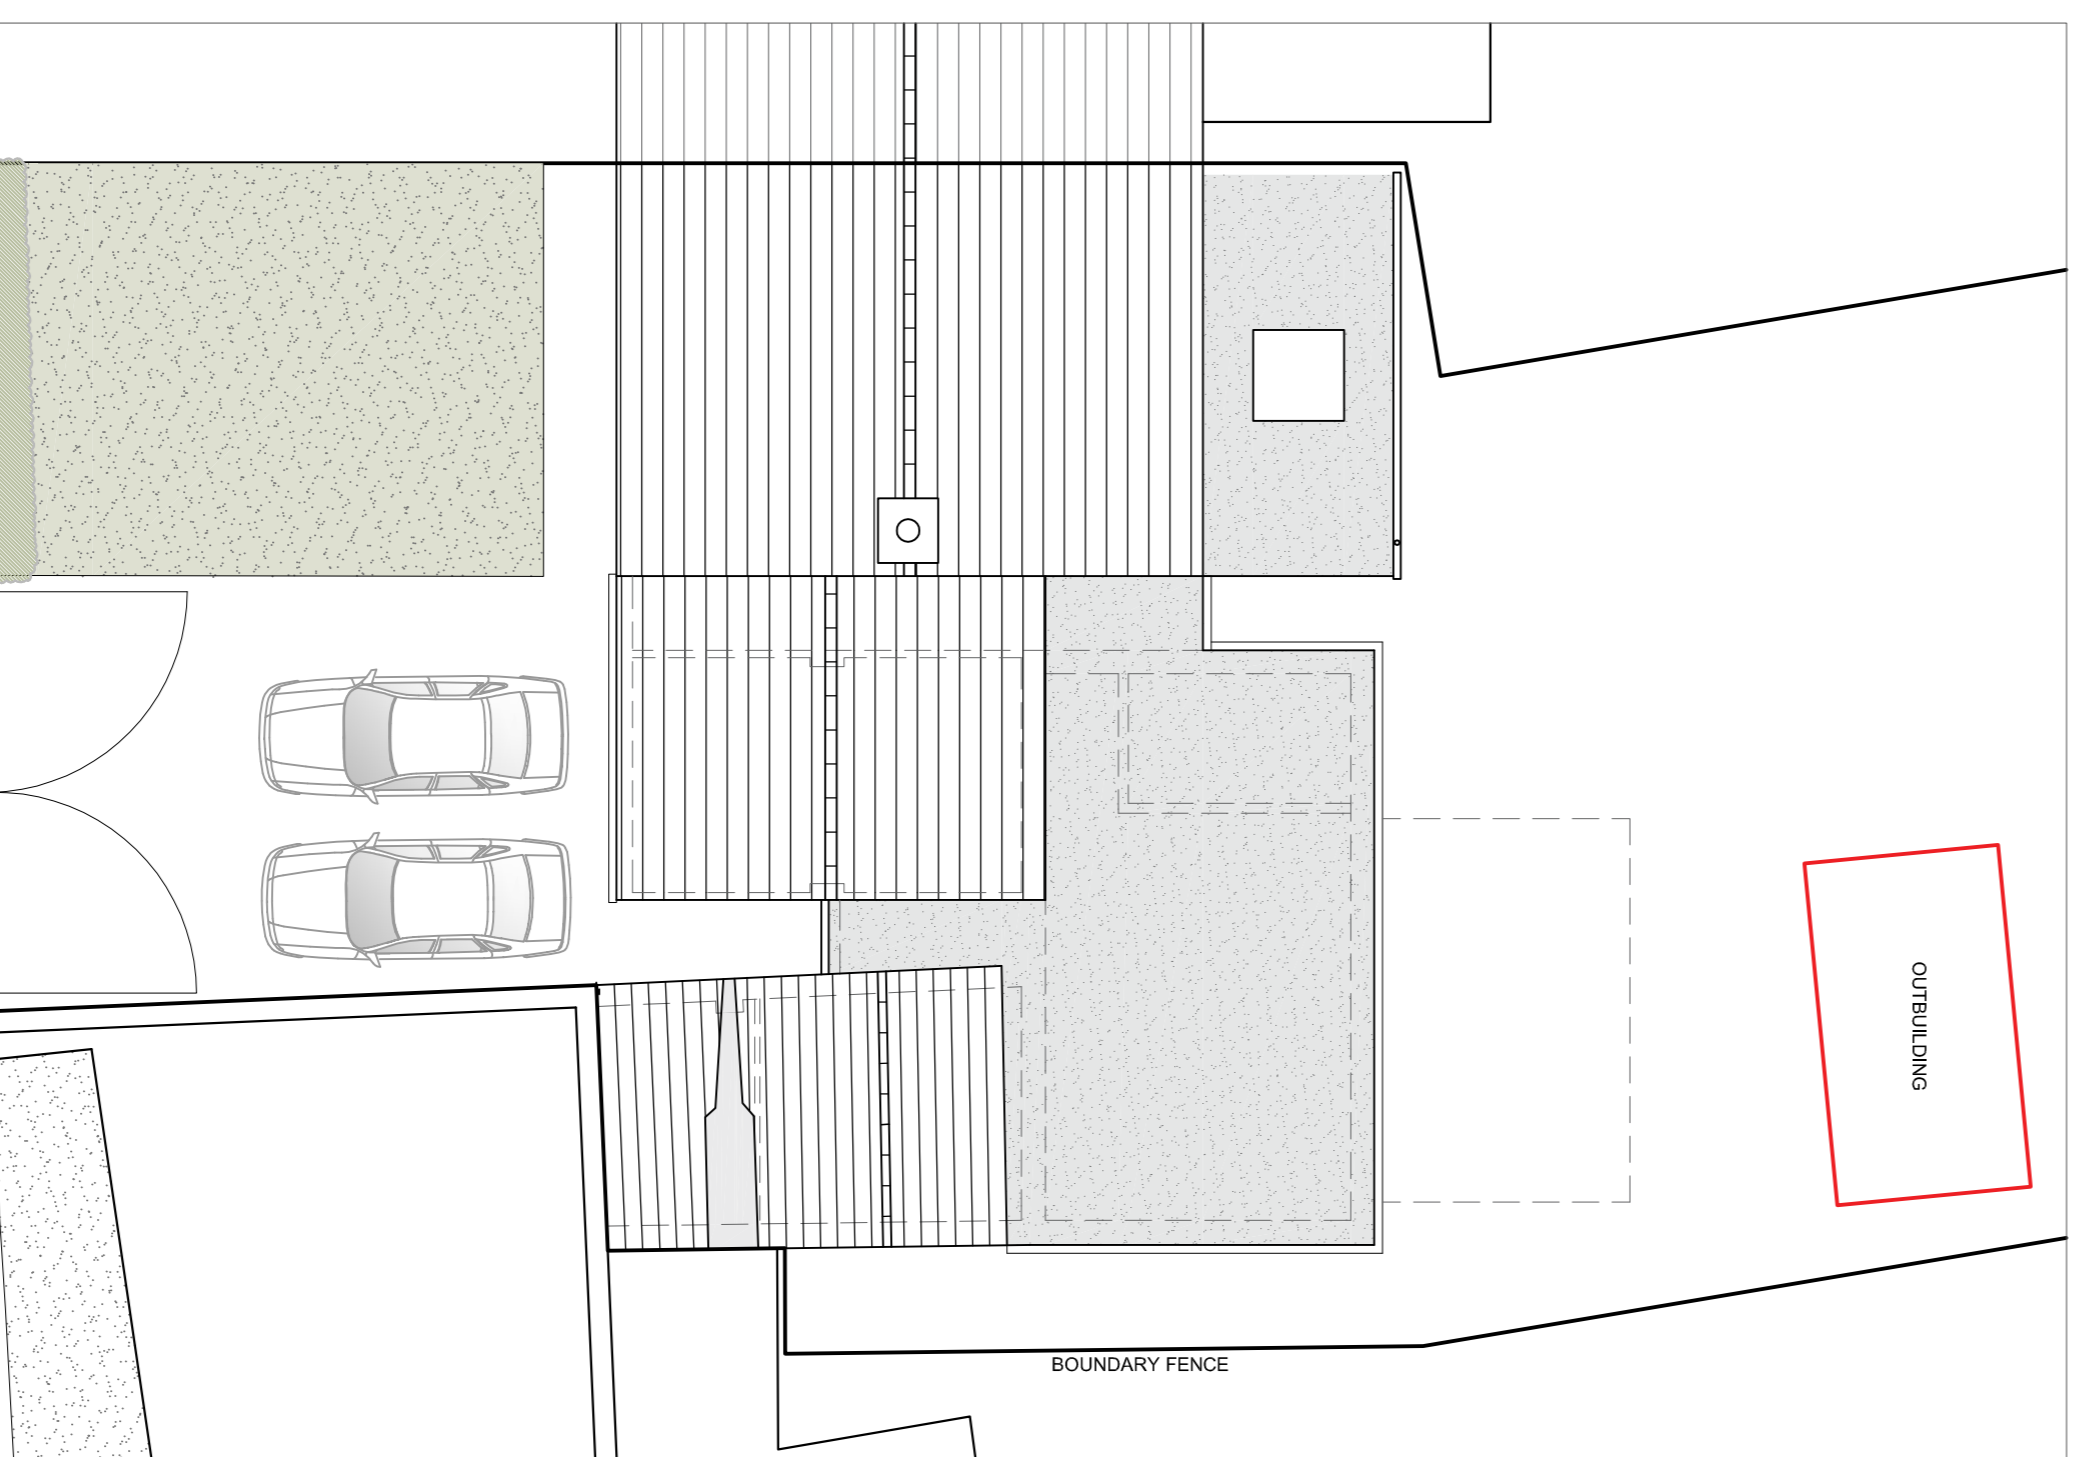

**PROPOSED ROOF PLAN**  
Scale 1:100

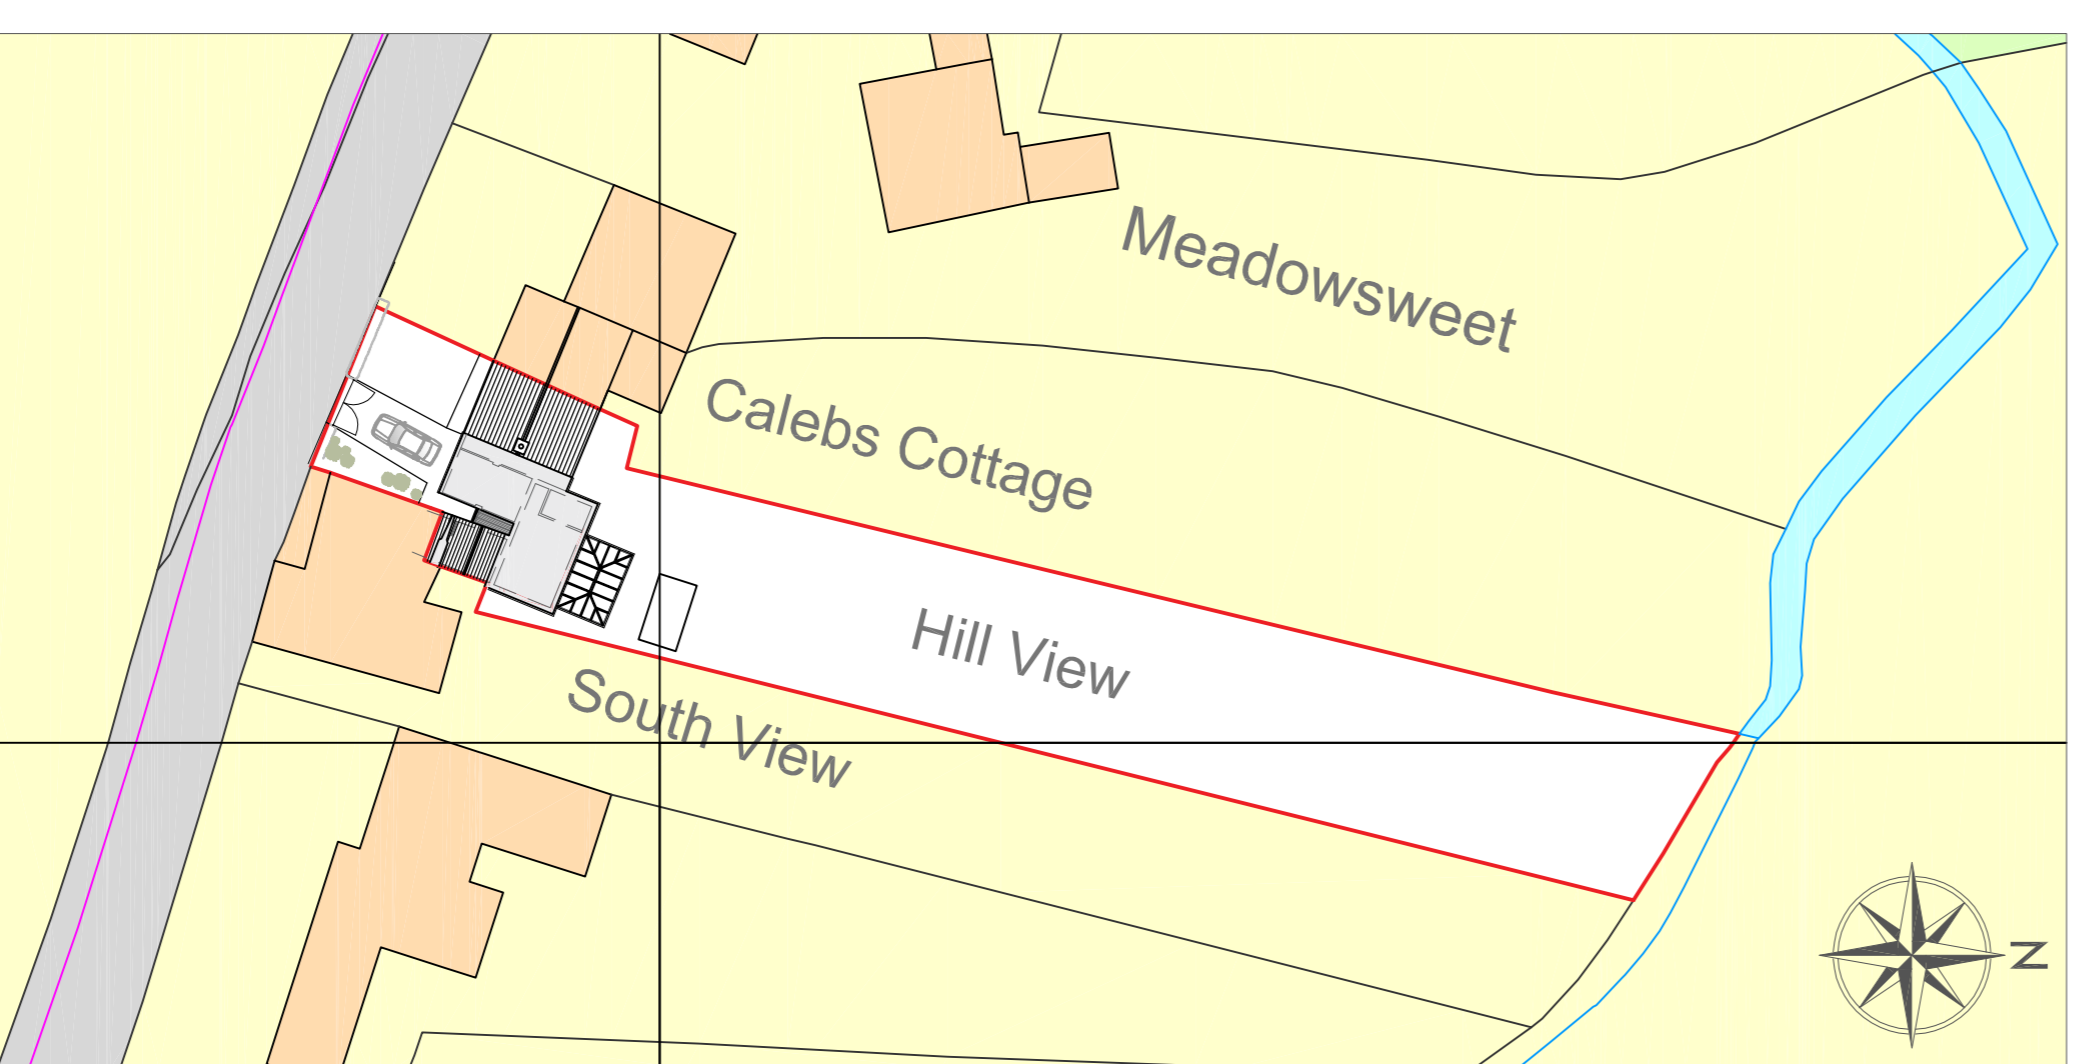

**PROPOSED BLOCK PLAN**  
Scale 1:500

**Tim Cole Downes**  
ACIOB EngTech MinstRE

**LABC AWARDS 2016**  
BUILDING EXCELLENCE  
SOUTHWEST REGIONAL FINALIST

**ECO ARCHITECTURE AND DESIGN** **LABC partner**

Little Orchard, Station Road,  
Astonford, Castle Cary, BA4 7PD  
Tel: 01863 350777 - 07932 150873  
email: tim@timdownes.co.uk

CLIENT:  
**CLAIRE KINGSTON**

SITE ADDRESS:  
HILL VIEW/  
STONE LANE  
PARBROOK  
SOMERSET BA8 8PD

PROJECT:  
REAR KITCHEN EXTENSION,  
FIRST FLOOR EXTENSION AND  
ASSOCIATED ALTERATIONS TO  
DWELLING.

TITLE:  
1:100 EXISTING ROOF PLAN,  
1:500 EXISTING BLOCK PLAN,  
1:100 PROPOSED ROOF PLAN,  
1:500 PROPOSED BLOCK PLAN.

SCALE:  
1:100 1:500 @ A1

APPLICATION NO: TCD DRAWING DATE: JAN 2024

DRAWING NO: **1656/005** REV: