


THIS DRAWING IS THE COPYRIGHT OF GUY ROBERTS ARCHITECTS AND MAY NOT BE AMENDED, COPIED OR REPRODUCED WITHOUT WRITTEN PERMISSION. NO LIABILITY WILL BE ACCEPTED FOR AMENDMENTS MADE BY OTHER PERSONS.

DO NOT SCALE OFF THE DRAWINGS.




FRONT ELEVATION

 


SIDE ELEVATION



REAR ELEVATION

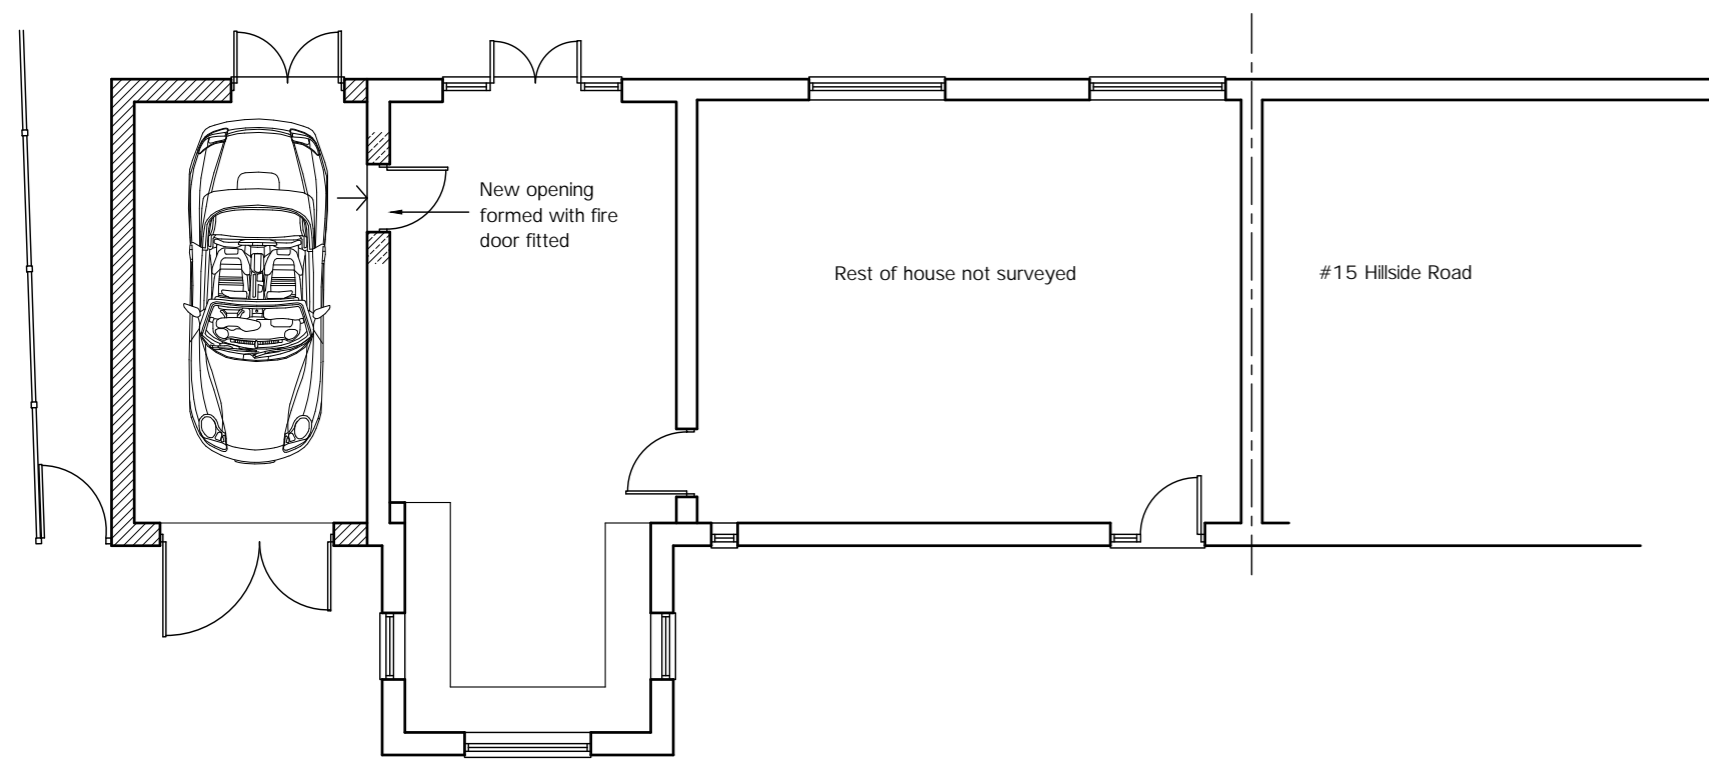

GROUND FLOOR PLAN

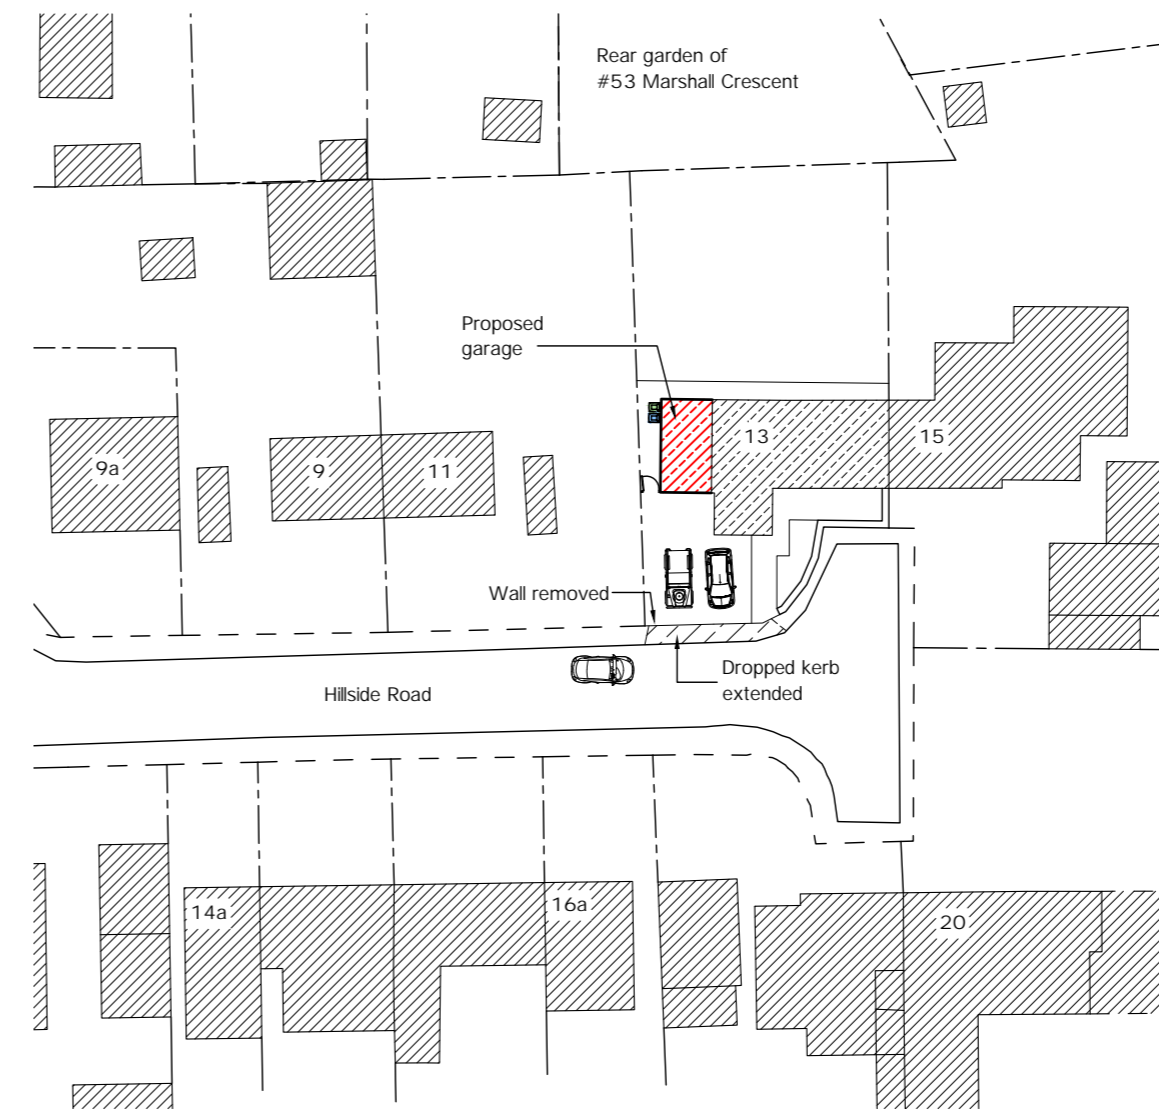

Site plan 1:500

**GARAGE**

13 Hillside Road  
Middle Barton  
OXON OX7 7EY

PROPOSED:  
PLANS + ELEVATIONS

GUY ROBERTS R.I.B.A.  
2 THE CROSSING COTTAGES  
74 NETHERCOTE ROAD  
TACKLEY  
OXON. OX5 3AT  
T: 07971 970 311  
E: info@guyr.co.uk

scale	date	drawn by
1:100 / 500 @ A2	18.01.24	GR
project	dwg. no.	rev.
2406	PA 103	

PLANNING