



THIS DRAWING IS THE COPYRIGHT OF GUY ROBERTS ARCHITECTS AND MAY NOT BE AMENDED, COPIED OR REPRODUCED WITHOUT WRITTEN PERMISSION. NO LIABILITY WILL BE ACCEPTED FOR AMENDMENTS MADE BY OTHER PERSONS.


DO NOT SCALE OFF THE DRAWINGS.

 


FRONT ELEVATION

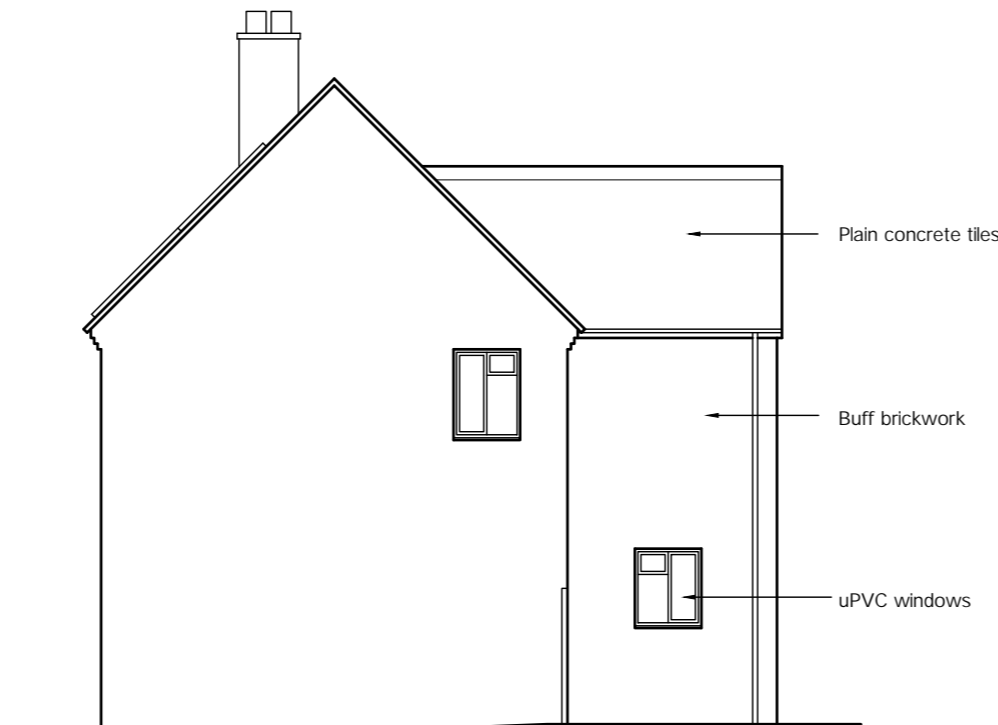


SIDE ELEVATION

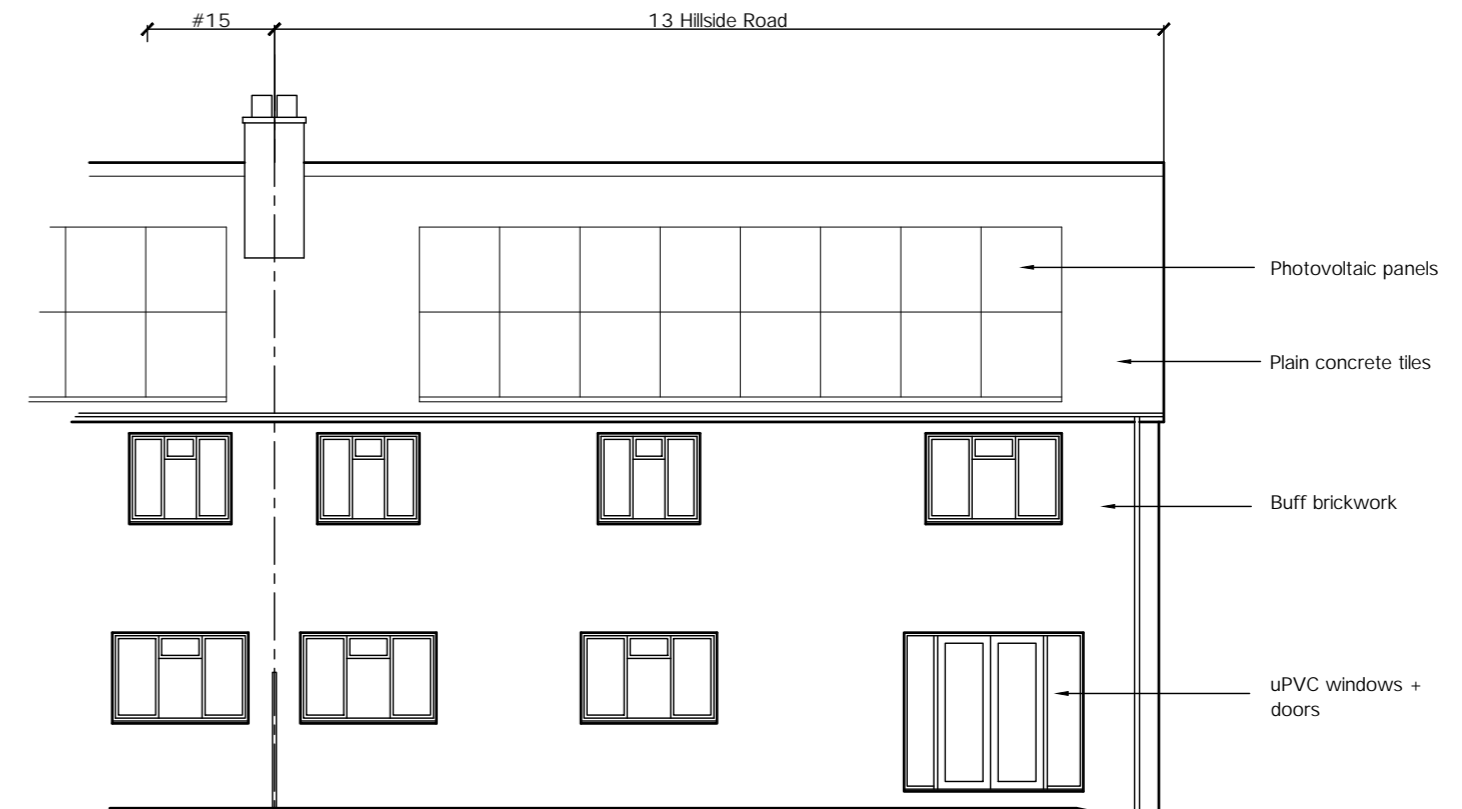


REAR ELEVATION

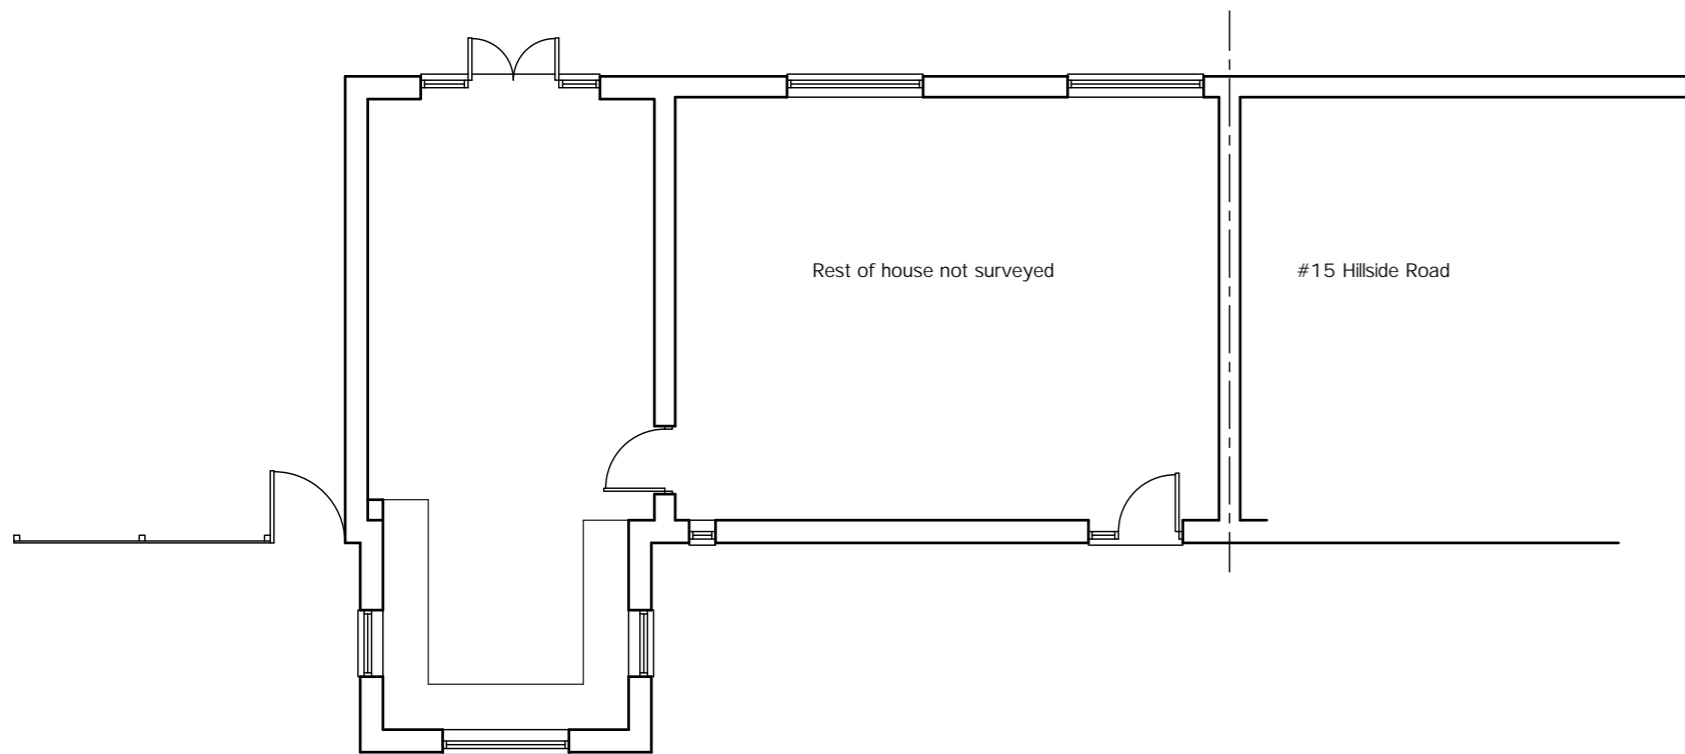

GROUND FLOOR PLAN

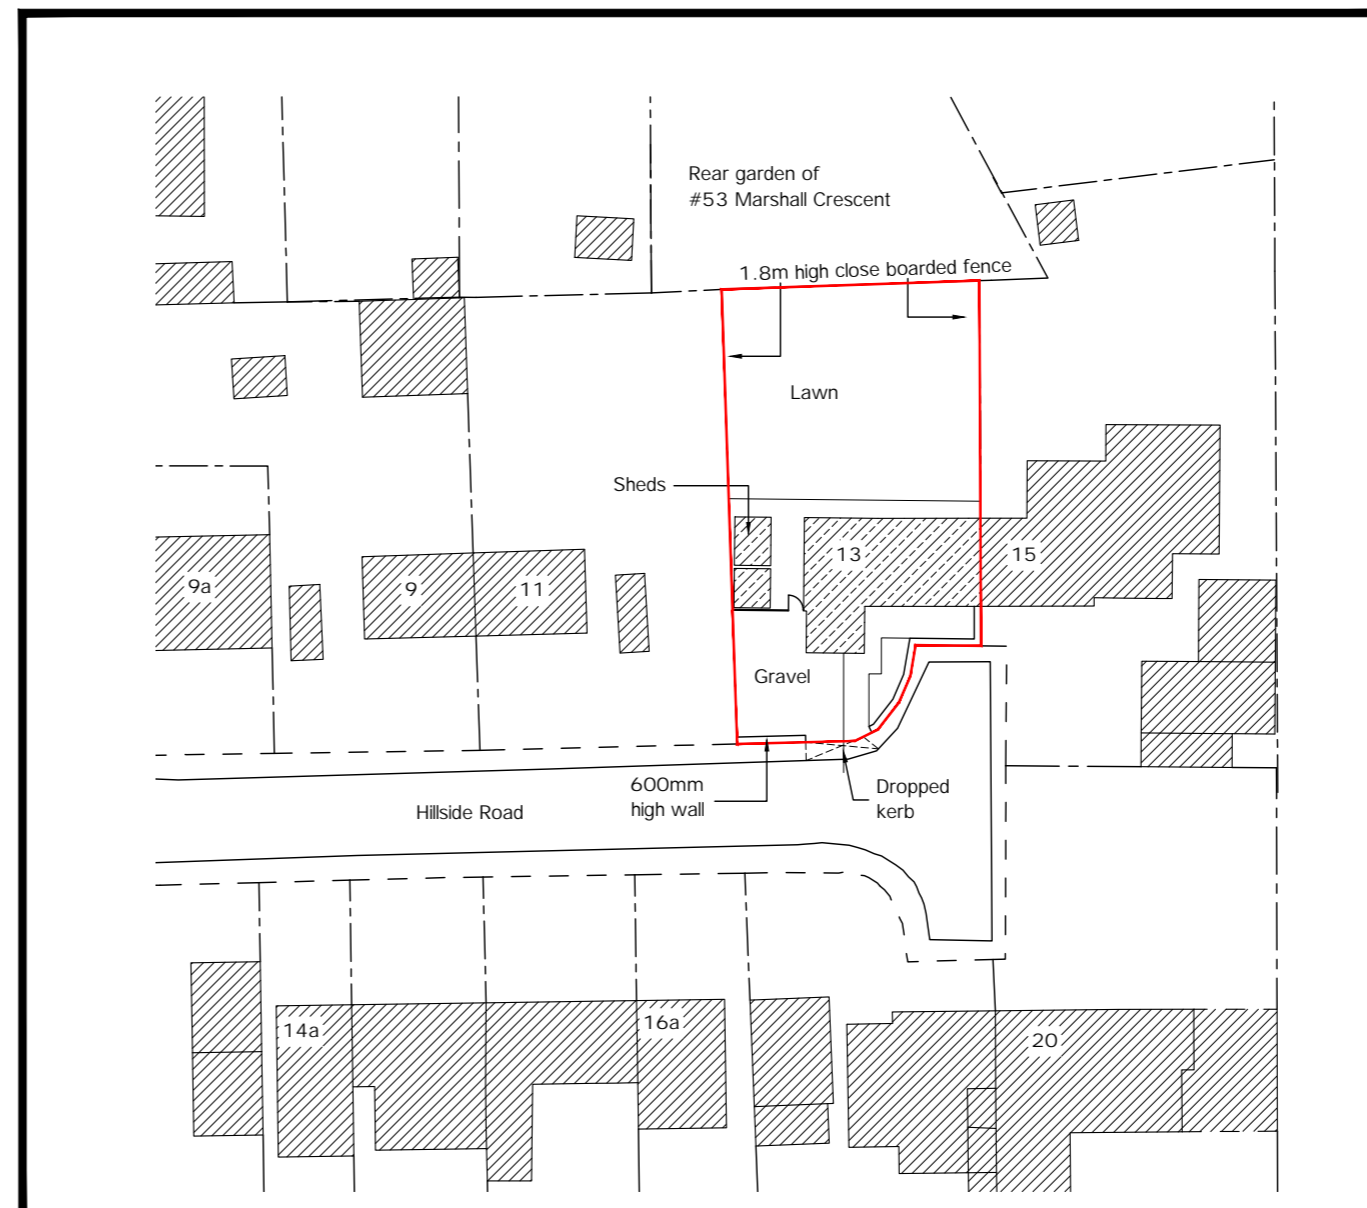

Site plan 1:500

 

GARAGE

13 Hillside Road
Middle Barton
OXON OX7 7EY

EXISTING:
PLANS + ELEVATIONS

GUY ROBERTS R.I.B.A.

2 THE CROSSING COTTAGES
74 NETHERCOTE ROAD
TACKLEY
OXON. OX5 3AT
T: 07971 970 311
E: info@guyr.co.uk

scale	date	drawn by
1:100 / 500 @ A2	18.01.24	GR
project	dwg. no.	rev.
2406	PA 102	

PLANNING