




South elevation




First Floor Plan as Proposed
Scale 1:100




North elevation

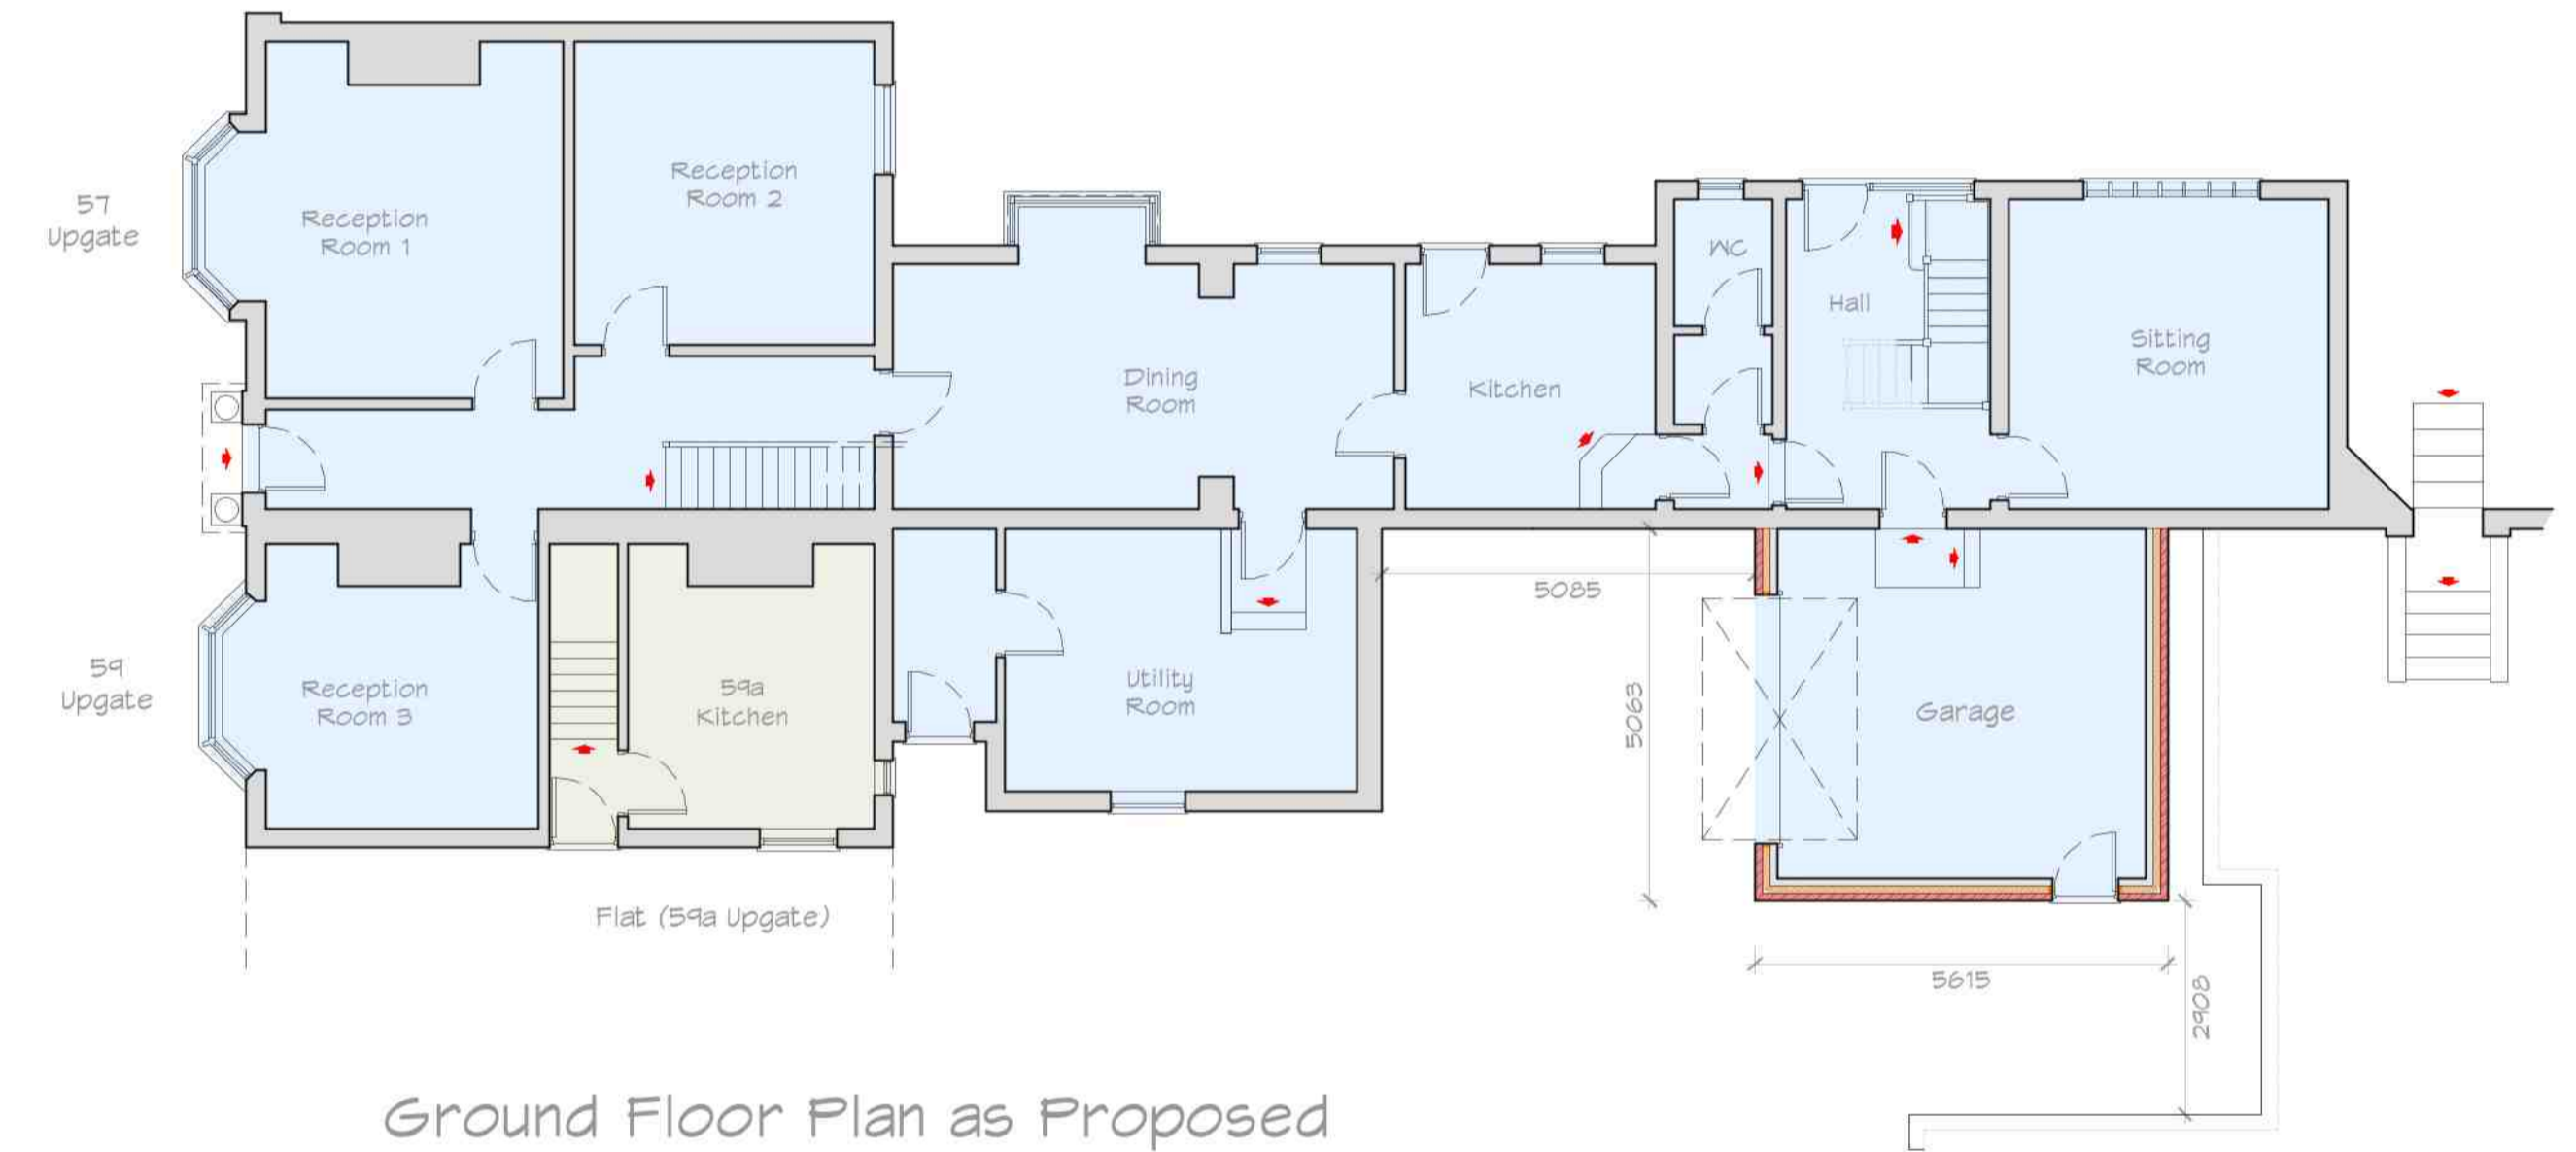

Ground Floor Plan as Proposed
Scale 1:100

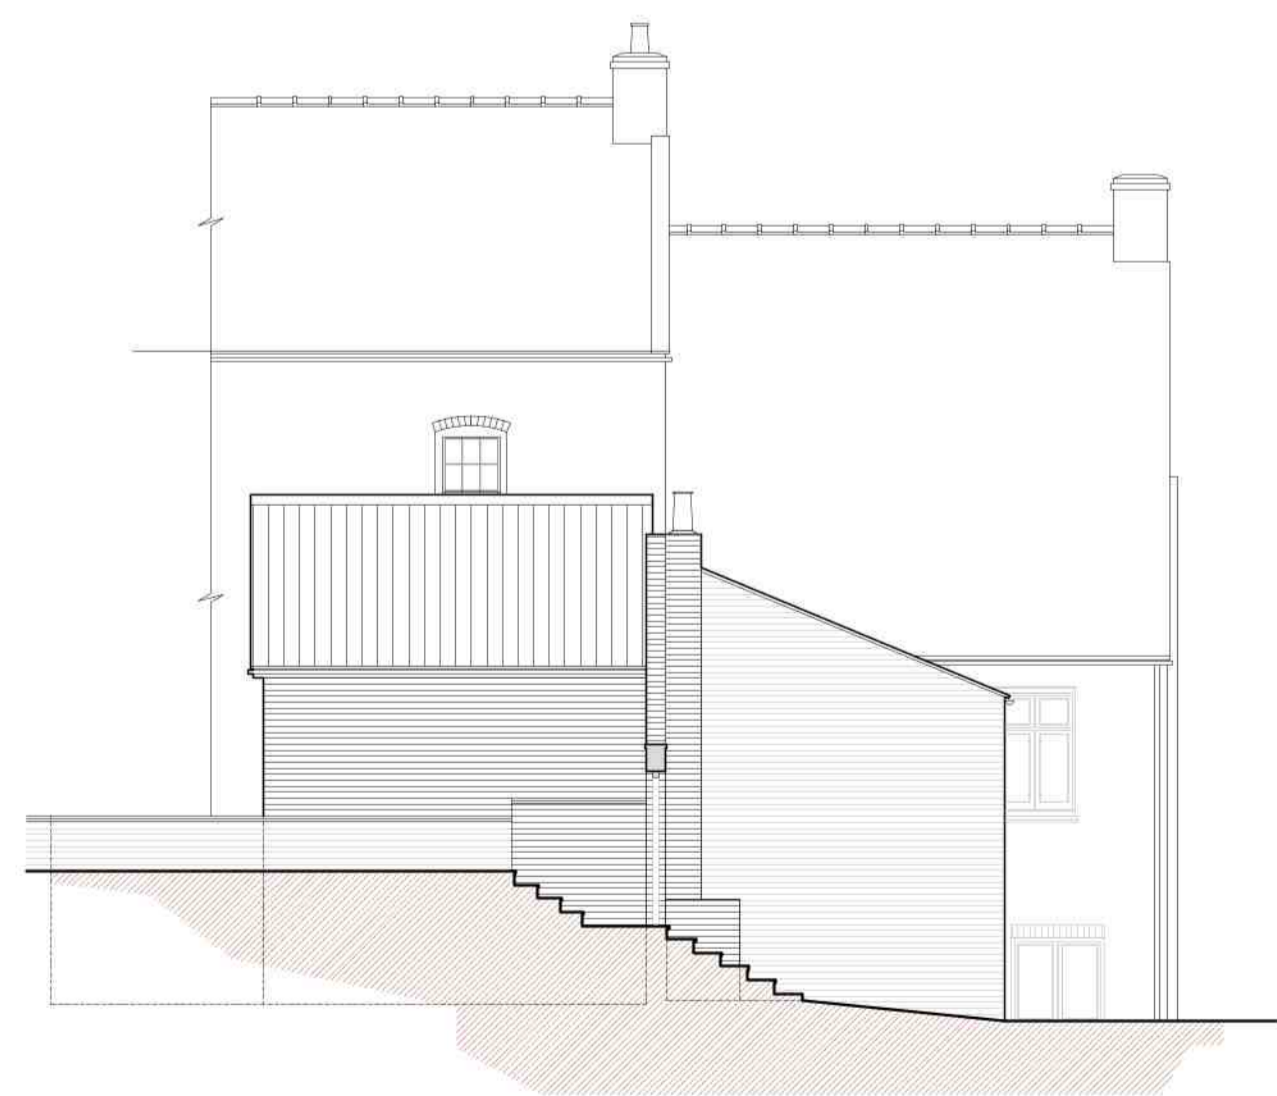

East elevation / site section

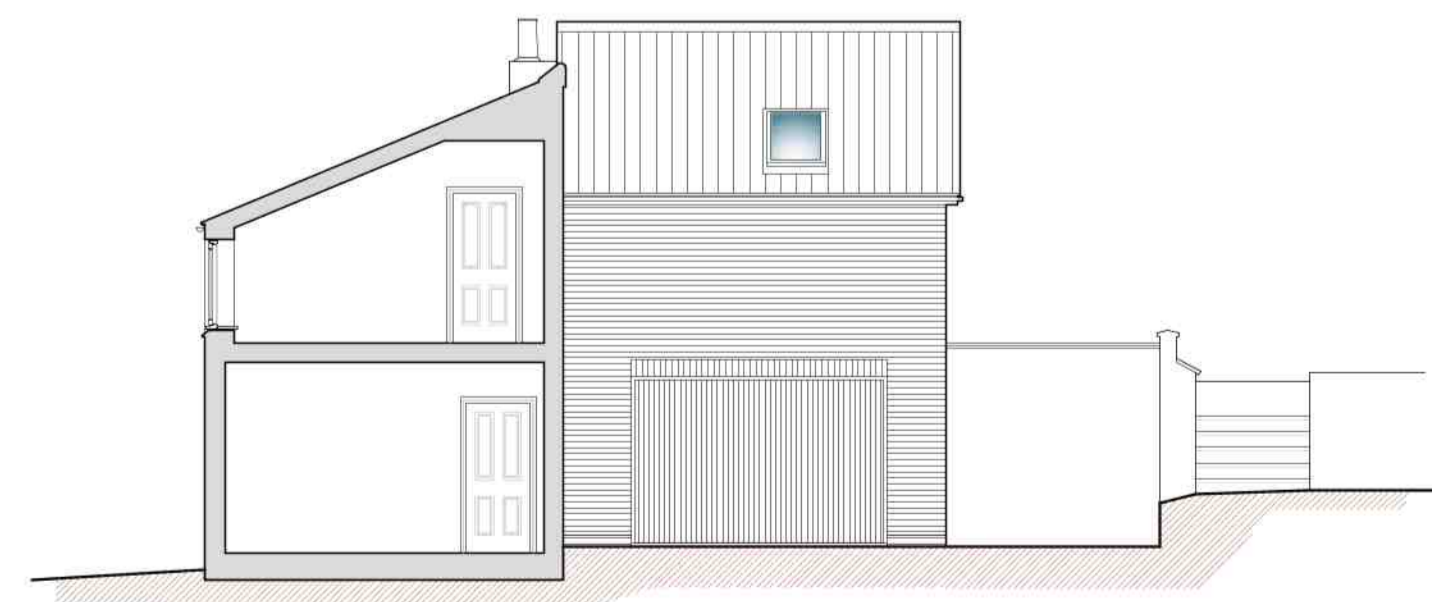

West elevation / section A:A

- F : 19.01.24 : Room labels etc amended
- E : 5.12.23 : Scheme revised in general
- D : 5.10.22 : Cedar cladding notes added
- C : 10.12.19 : Layout, windows & roof lights etc amended
- B : 13.12.18 : Window / door references added
- A : 29.11.18 : Porch, door & window added North elev.

Revisions

Project Status

PLANNING

RJ DESIGN
ARCHITECTURE

162 Eastgate Louth LN11 9AB

t : 01507 604324
www.rjda.co.uk

Project Title
57 & 59 Upgate
Louth
LN11 9HD

Drawing Title
Plans, sections & elevations as proposed

Scale	Date	Original size
As shown	Sep 2018	A1
Project Number	Drawing Number	Revision
15/1344	004	F

Elevations as Proposed
Scale 1:100