





South elevation

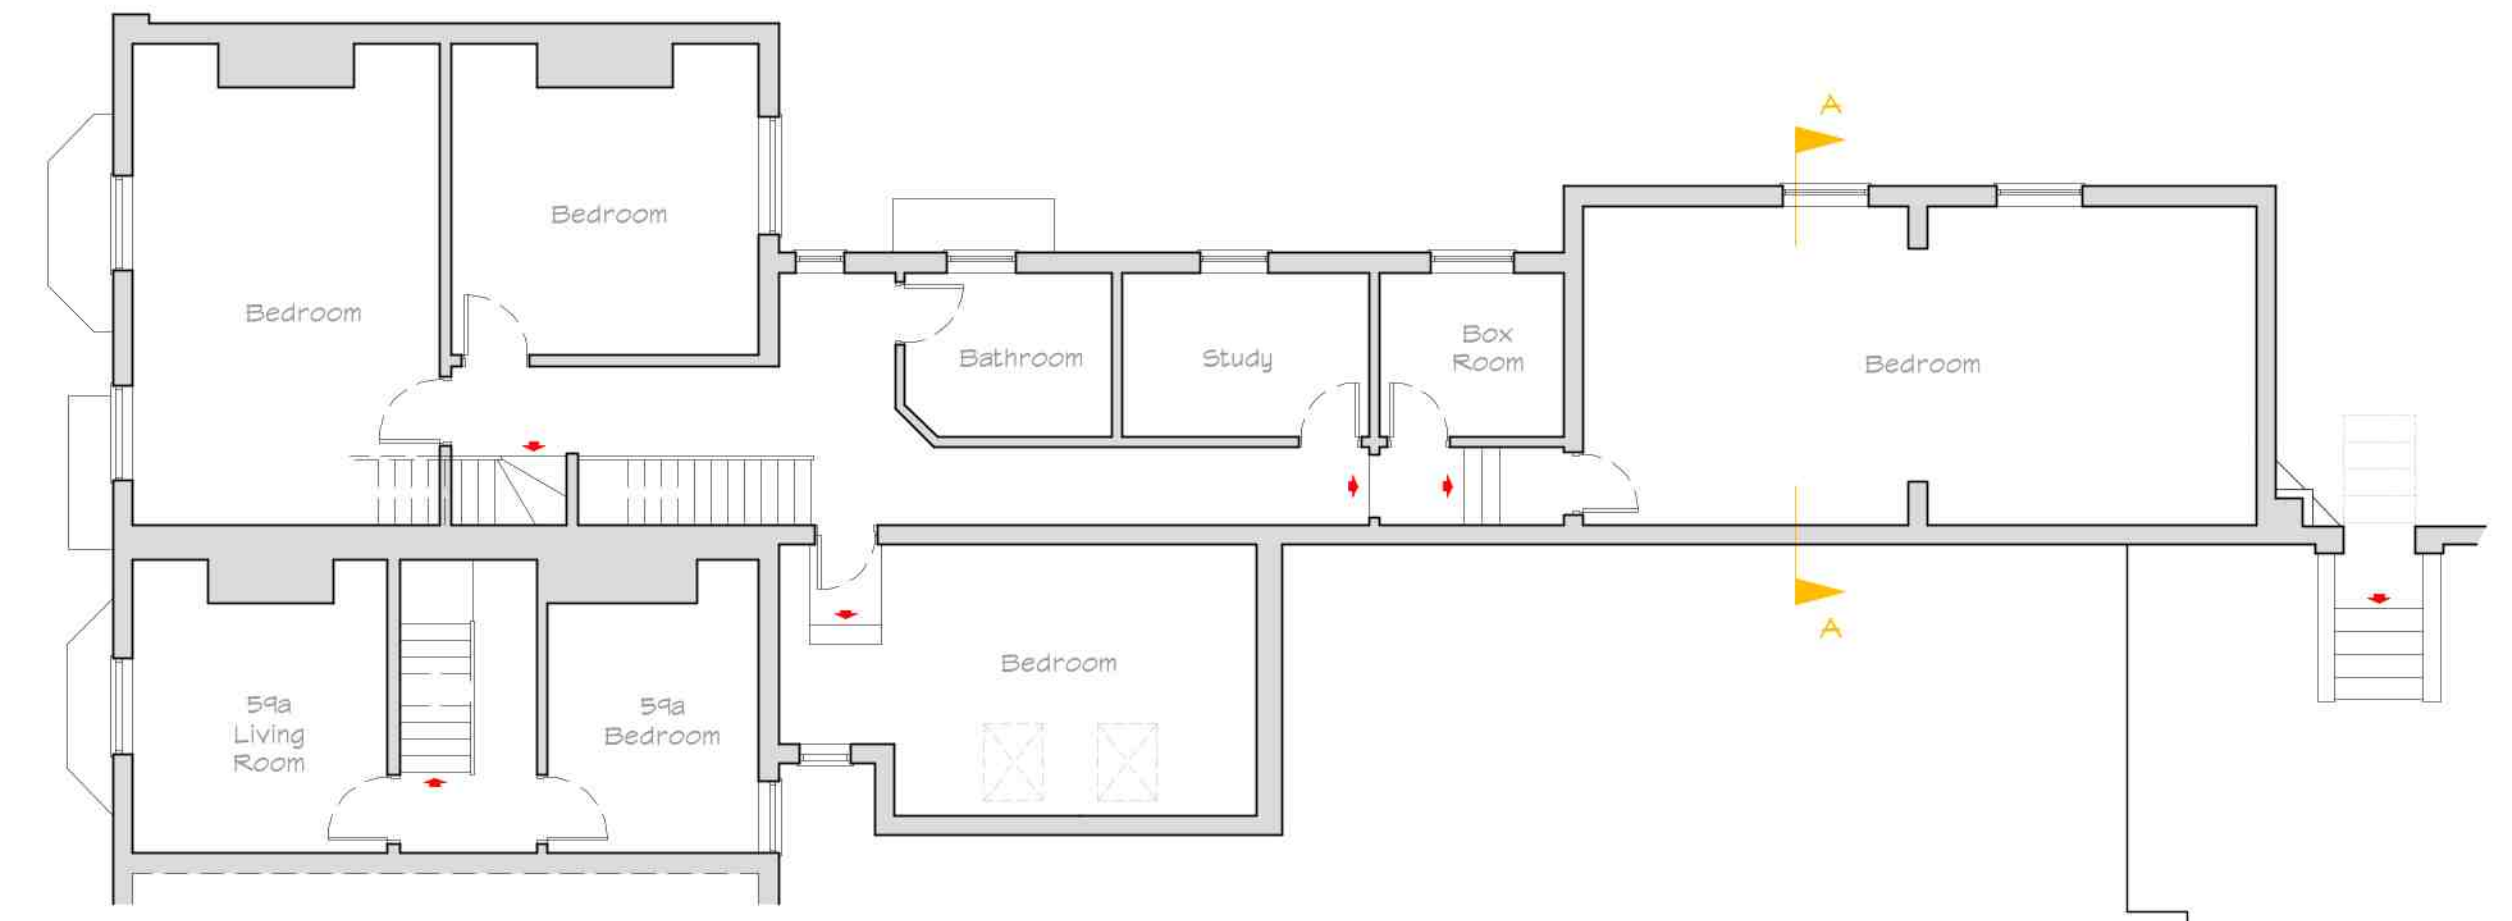


First Floor Plan as Existing
Scale 1:100




North elevation

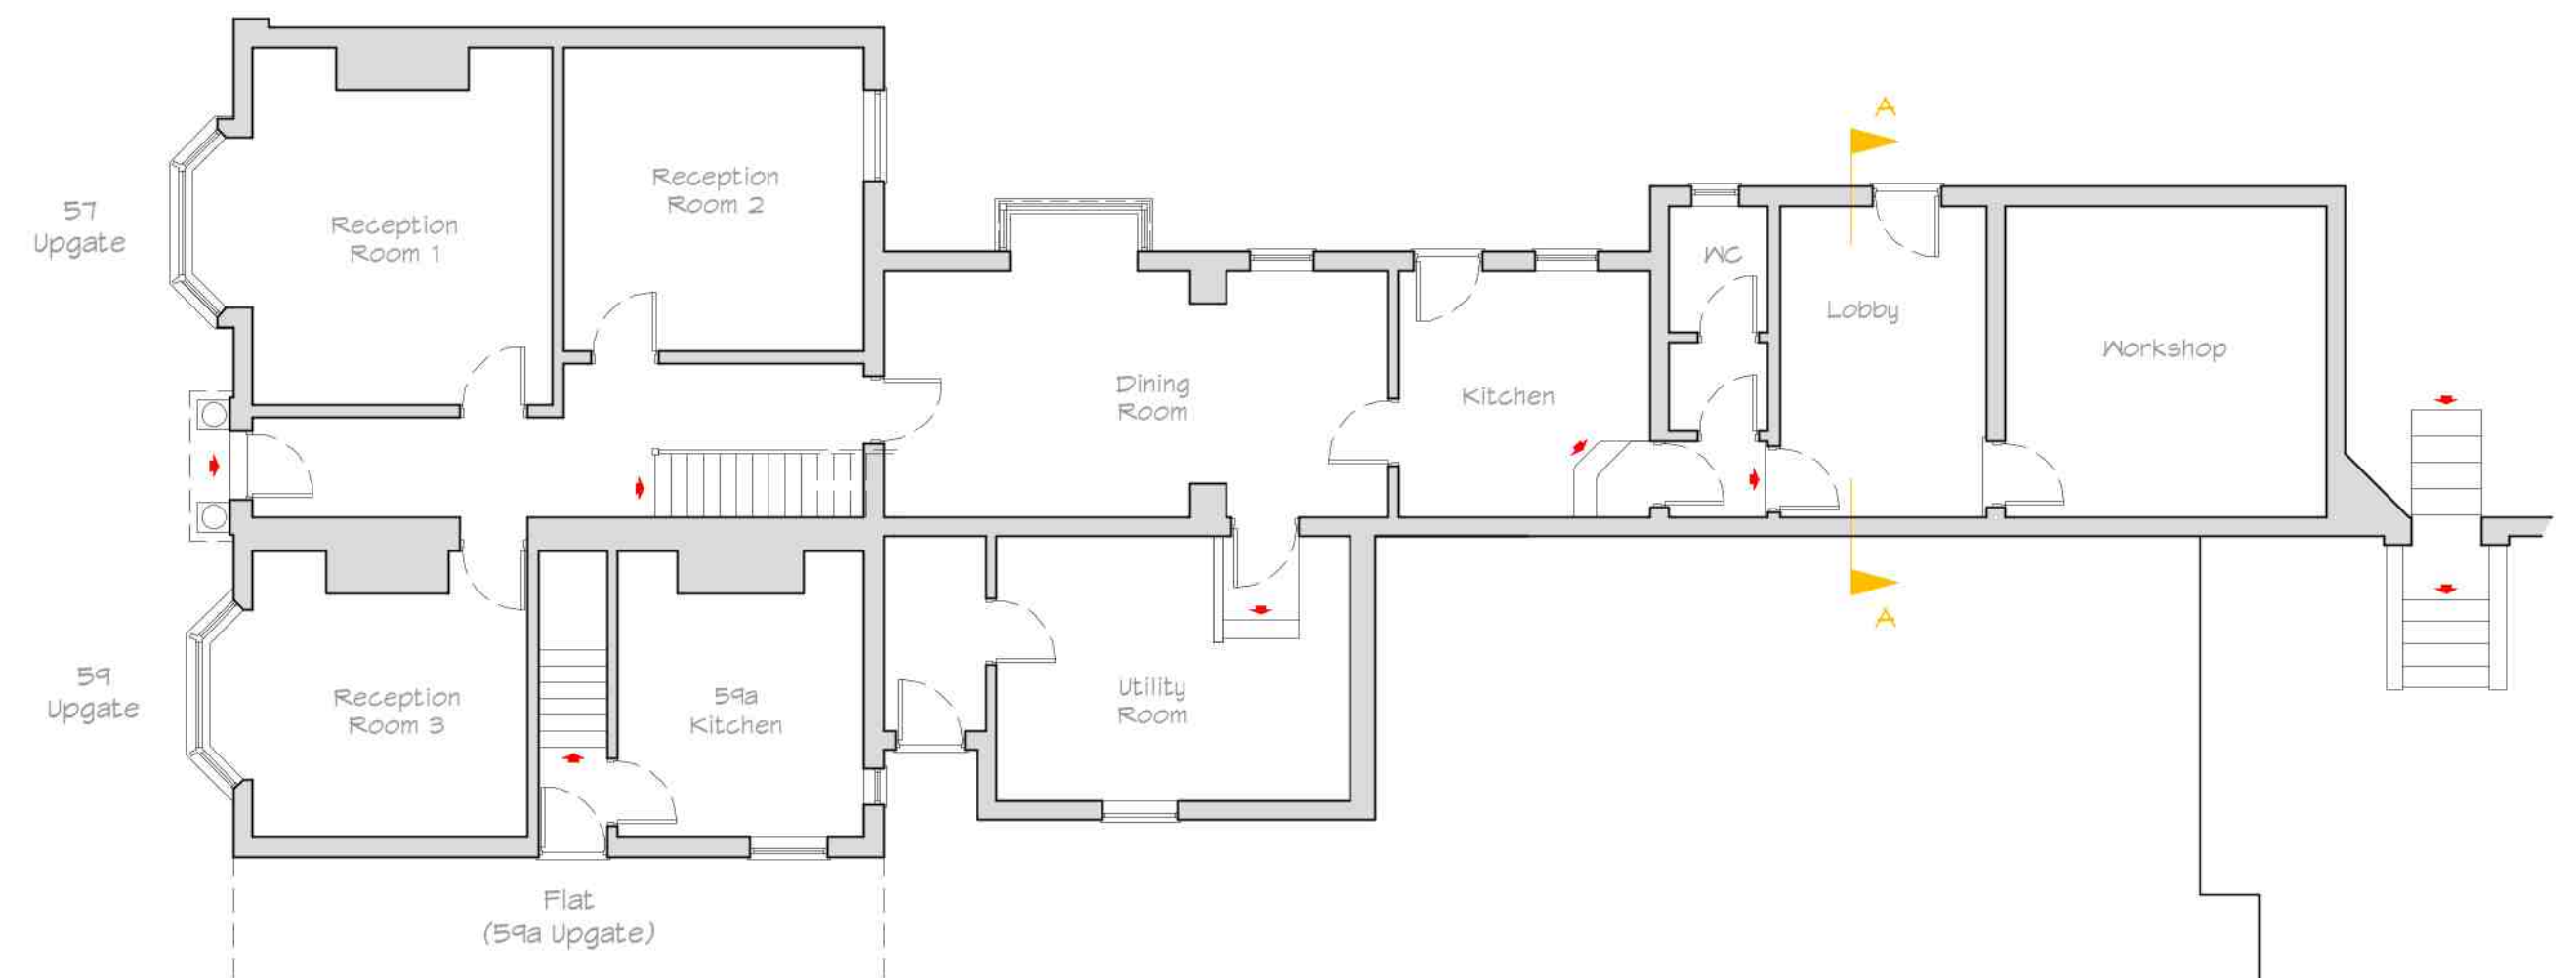

Ground Floor Plan as Existing
Scale 1:100

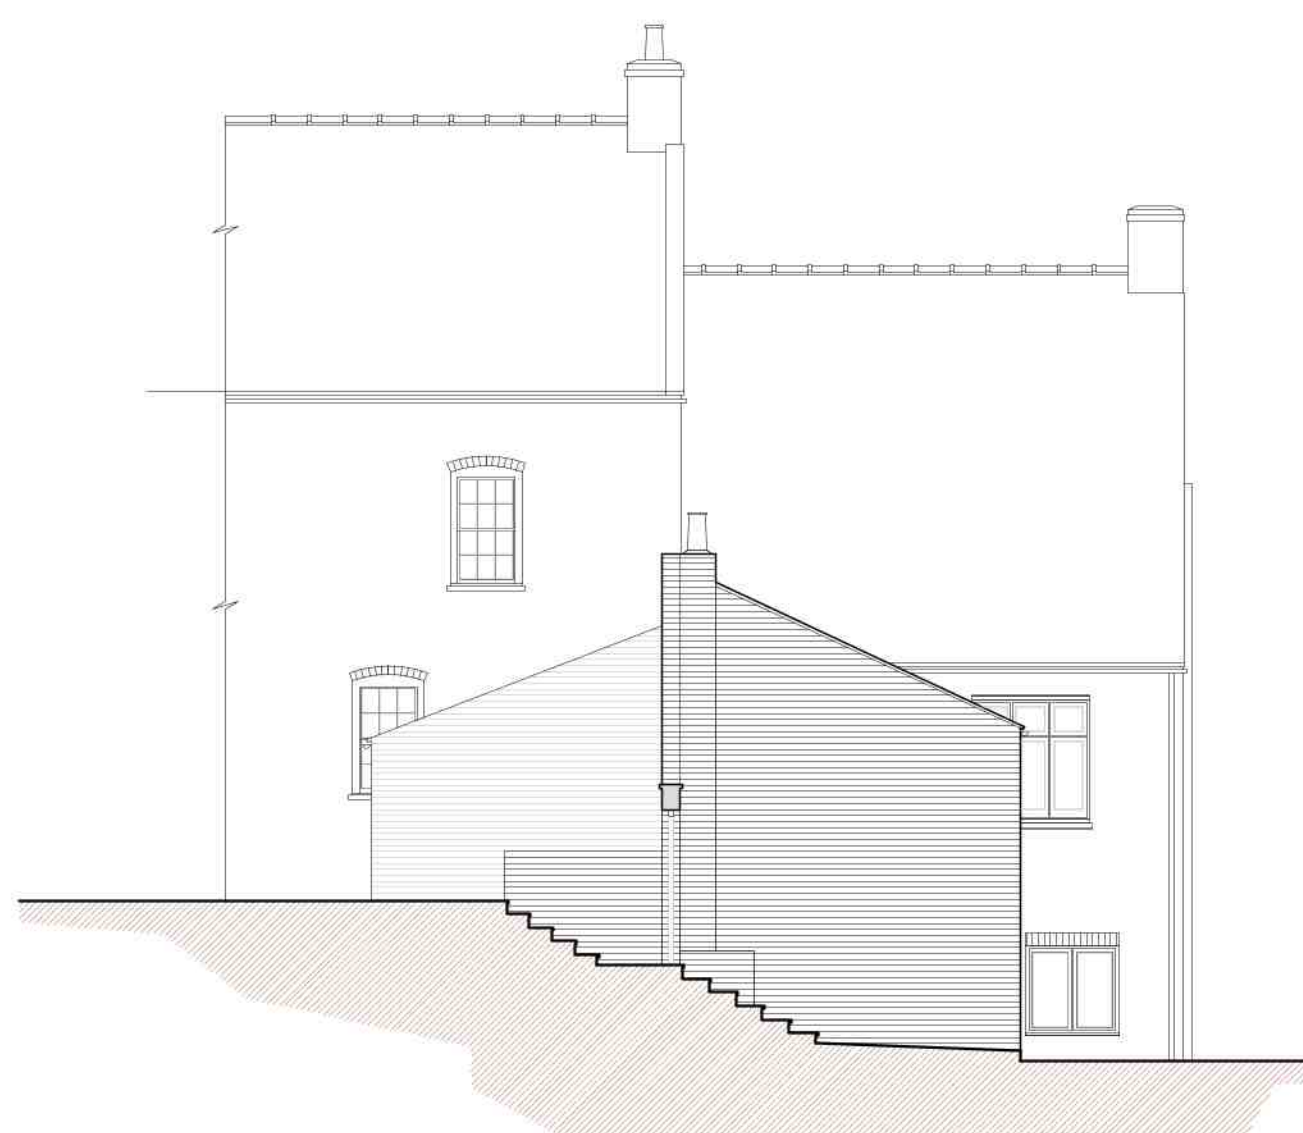

East elevation / site section

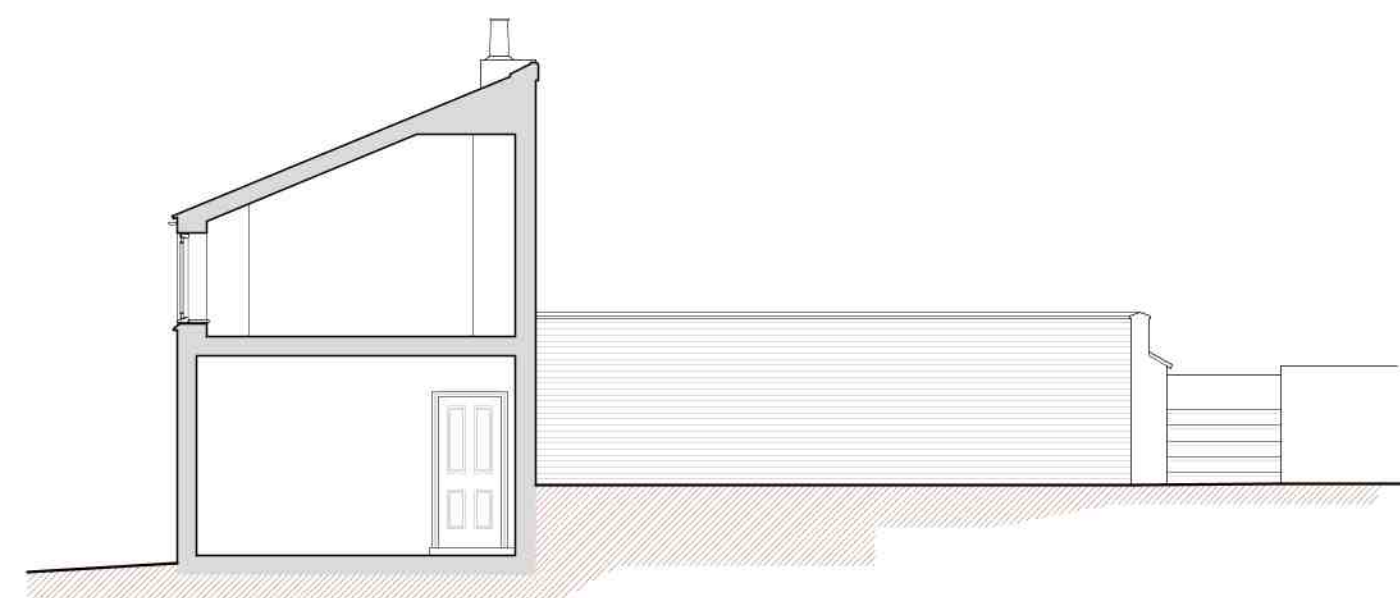

Section A:A

Elevations & Sections as Existing
Scale 1:100

A : 7.12.23 : General updates to drawing

Revisions

Project Status

PLANNING

RJ DESIGN
ARCHITECTURE

162 Eastgate Louth LN11 9AB

t : 01507 604324

www.rjda.co.uk

Project Title

57 & 58 Upgate
Louth
LN11 9HD

Drawing Title

Plans, sections & elevations as existing

Scale	Date	Original size
As shown	Sep 2018	A1
Project Number	Drawing Number	Revision
15/1344	003	A