



Roof Plan as Existing
Scale 1:100



Roof Plan as Proposed
Scale 1:100

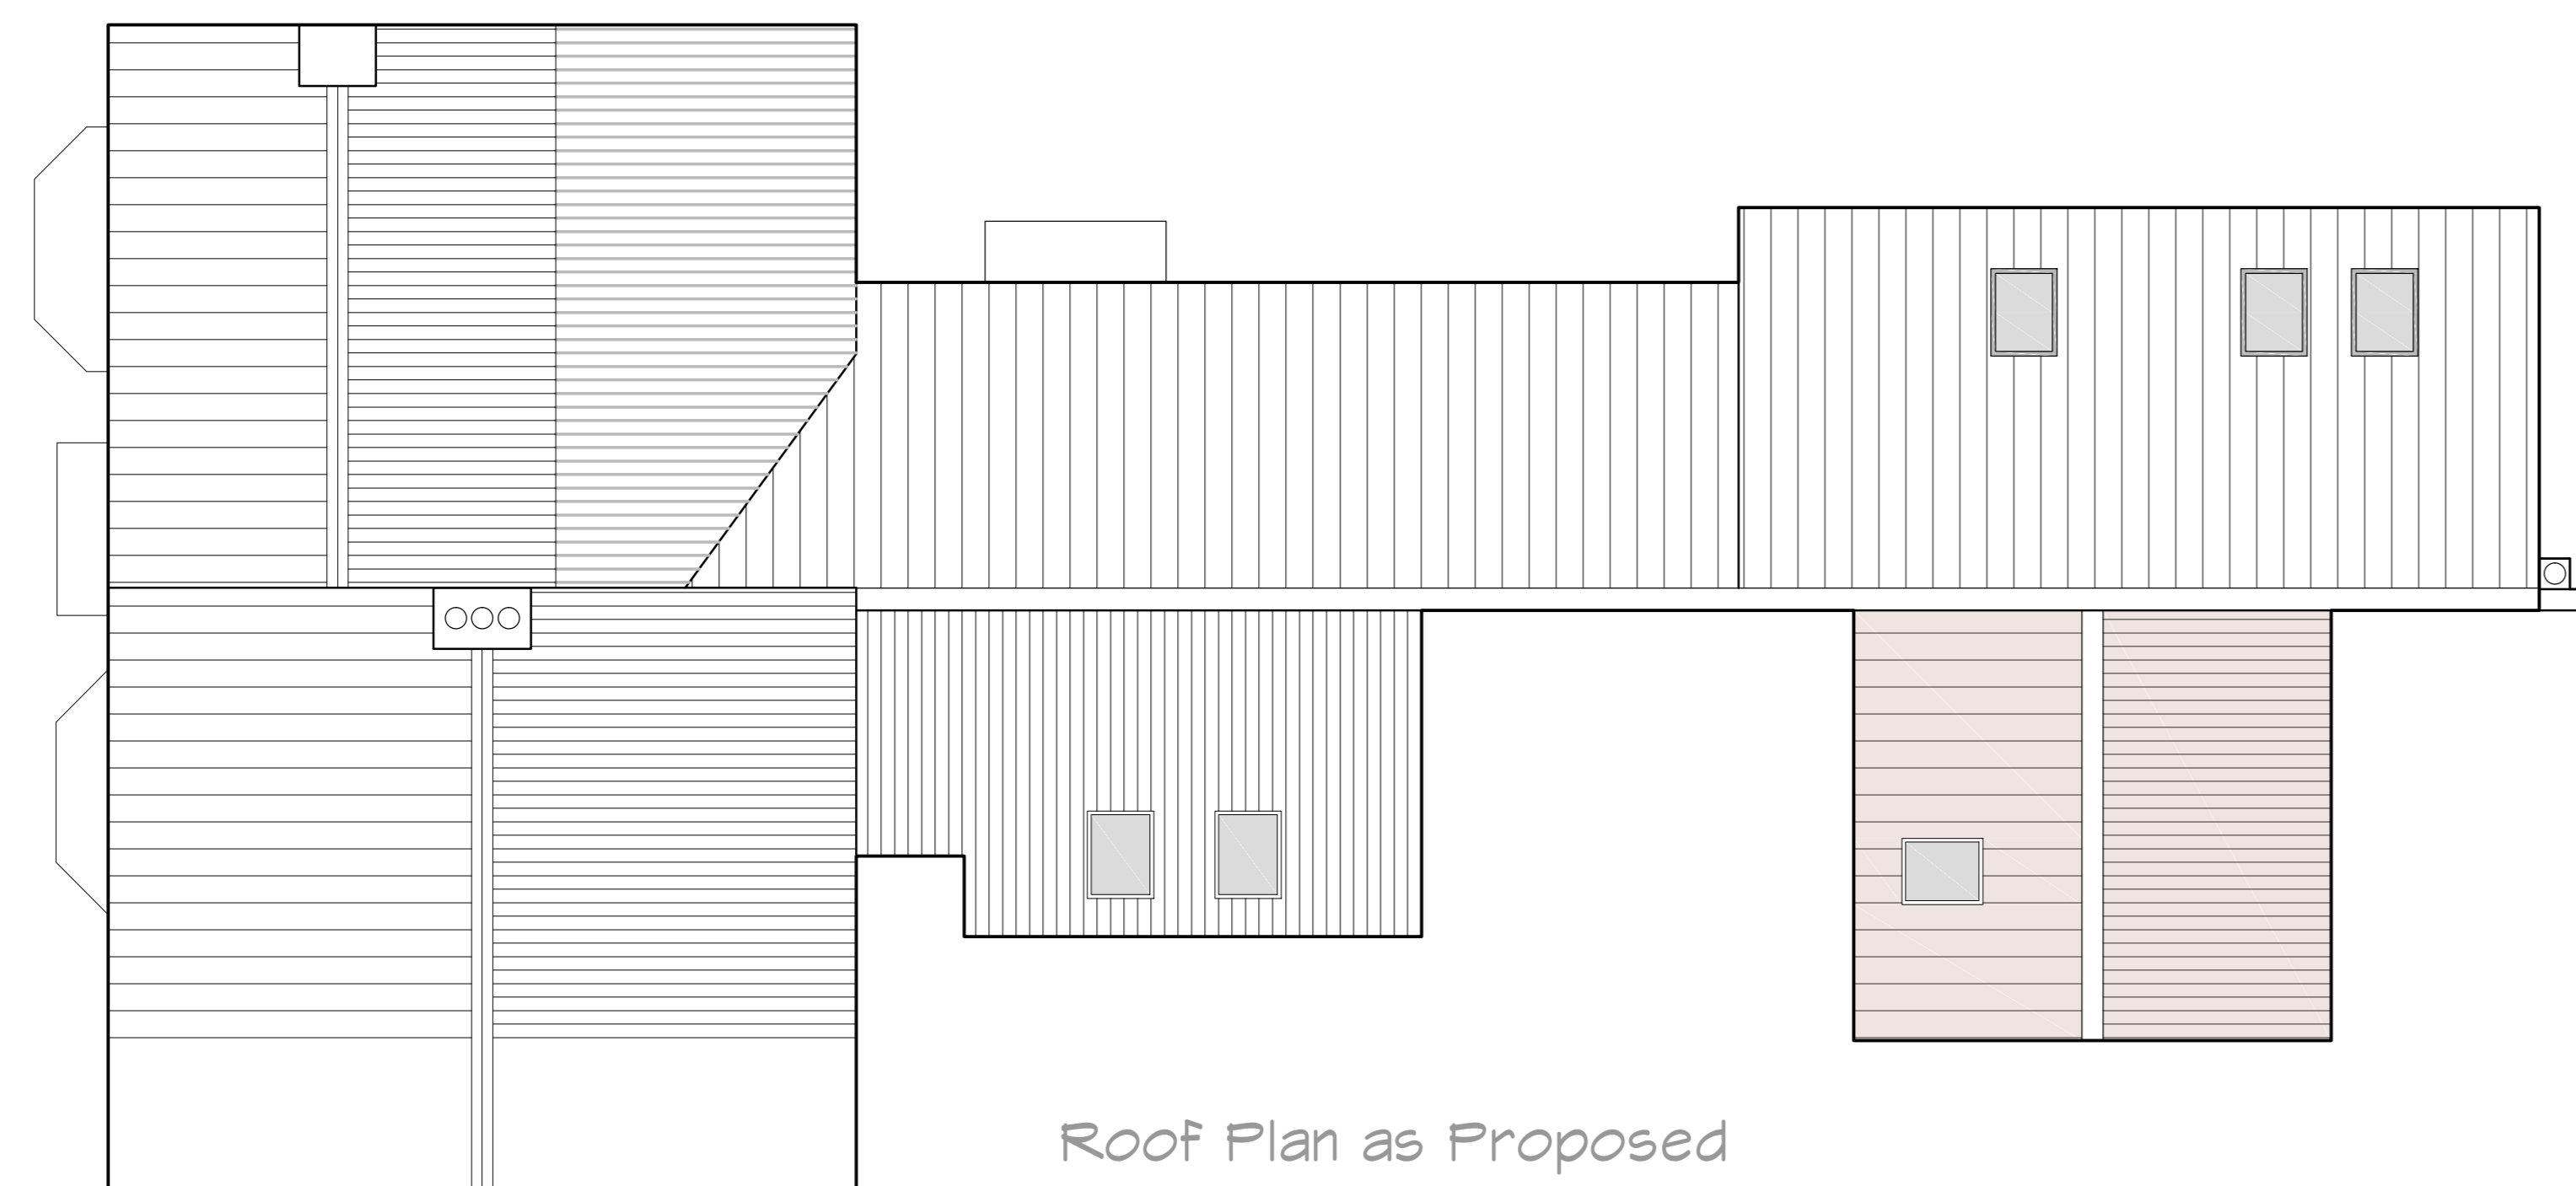


Site Location Plan
Scale 1:1250

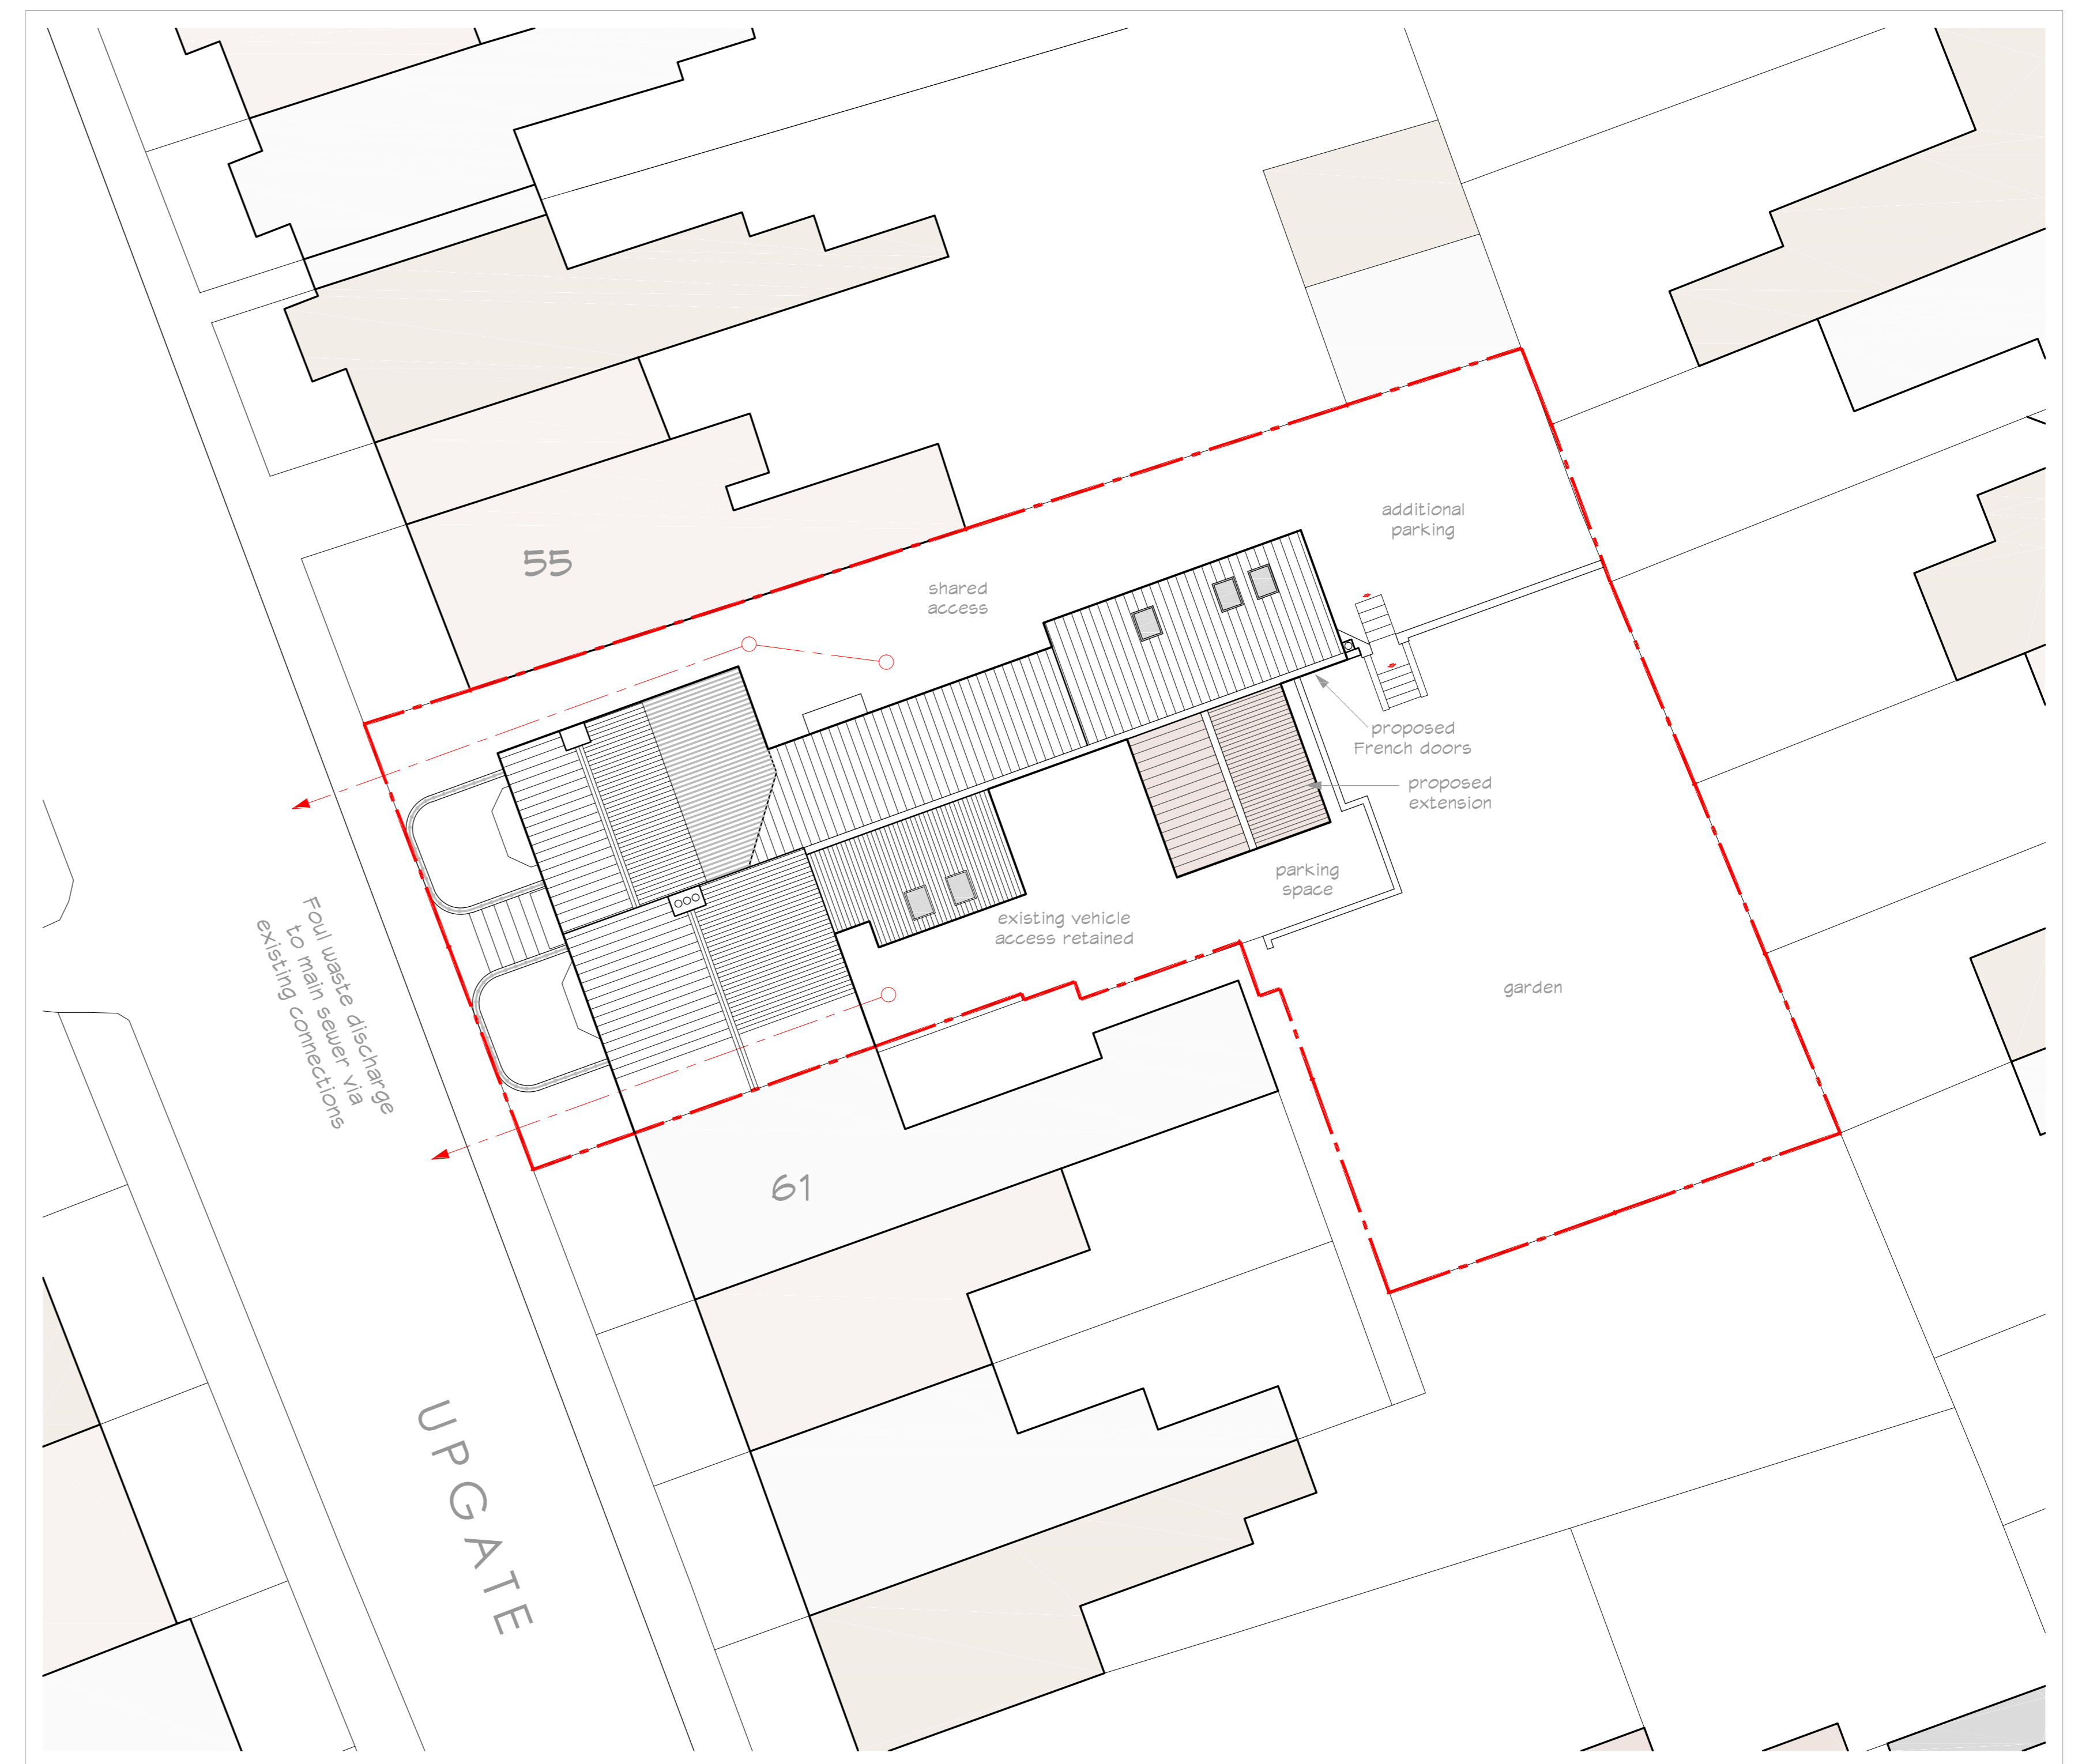

Site Plan as Proposed
Scale 1:200



Block Plan as Existing
Scale 1:500

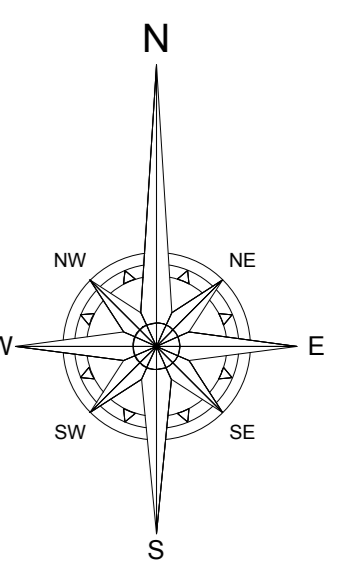

C : 19.01.24 : Site layout plans amended
B : 6.12.23 : Revised layout & roof plans shown
A : 10.12.19 : Roof lights etc amended

Revisions
Project Status

PLANNING

RJ DESIGN
ARCHITECTURE

162 Eastgate Louth LN11 9AB

t : 01507 604324

www.rjda.co.uk

Project Title
57 & 59 Uppgate
Louth
LN11 9HD

Drawing Title
Site & Roof Plans

Scale	Date	Original size
As shown	Sep 2018	A1
Project Number	Drawing Number	Revision
15/1344	005	C