



NEW PROPOSED PANELS
2 x Solar Panels
1790 x 1140

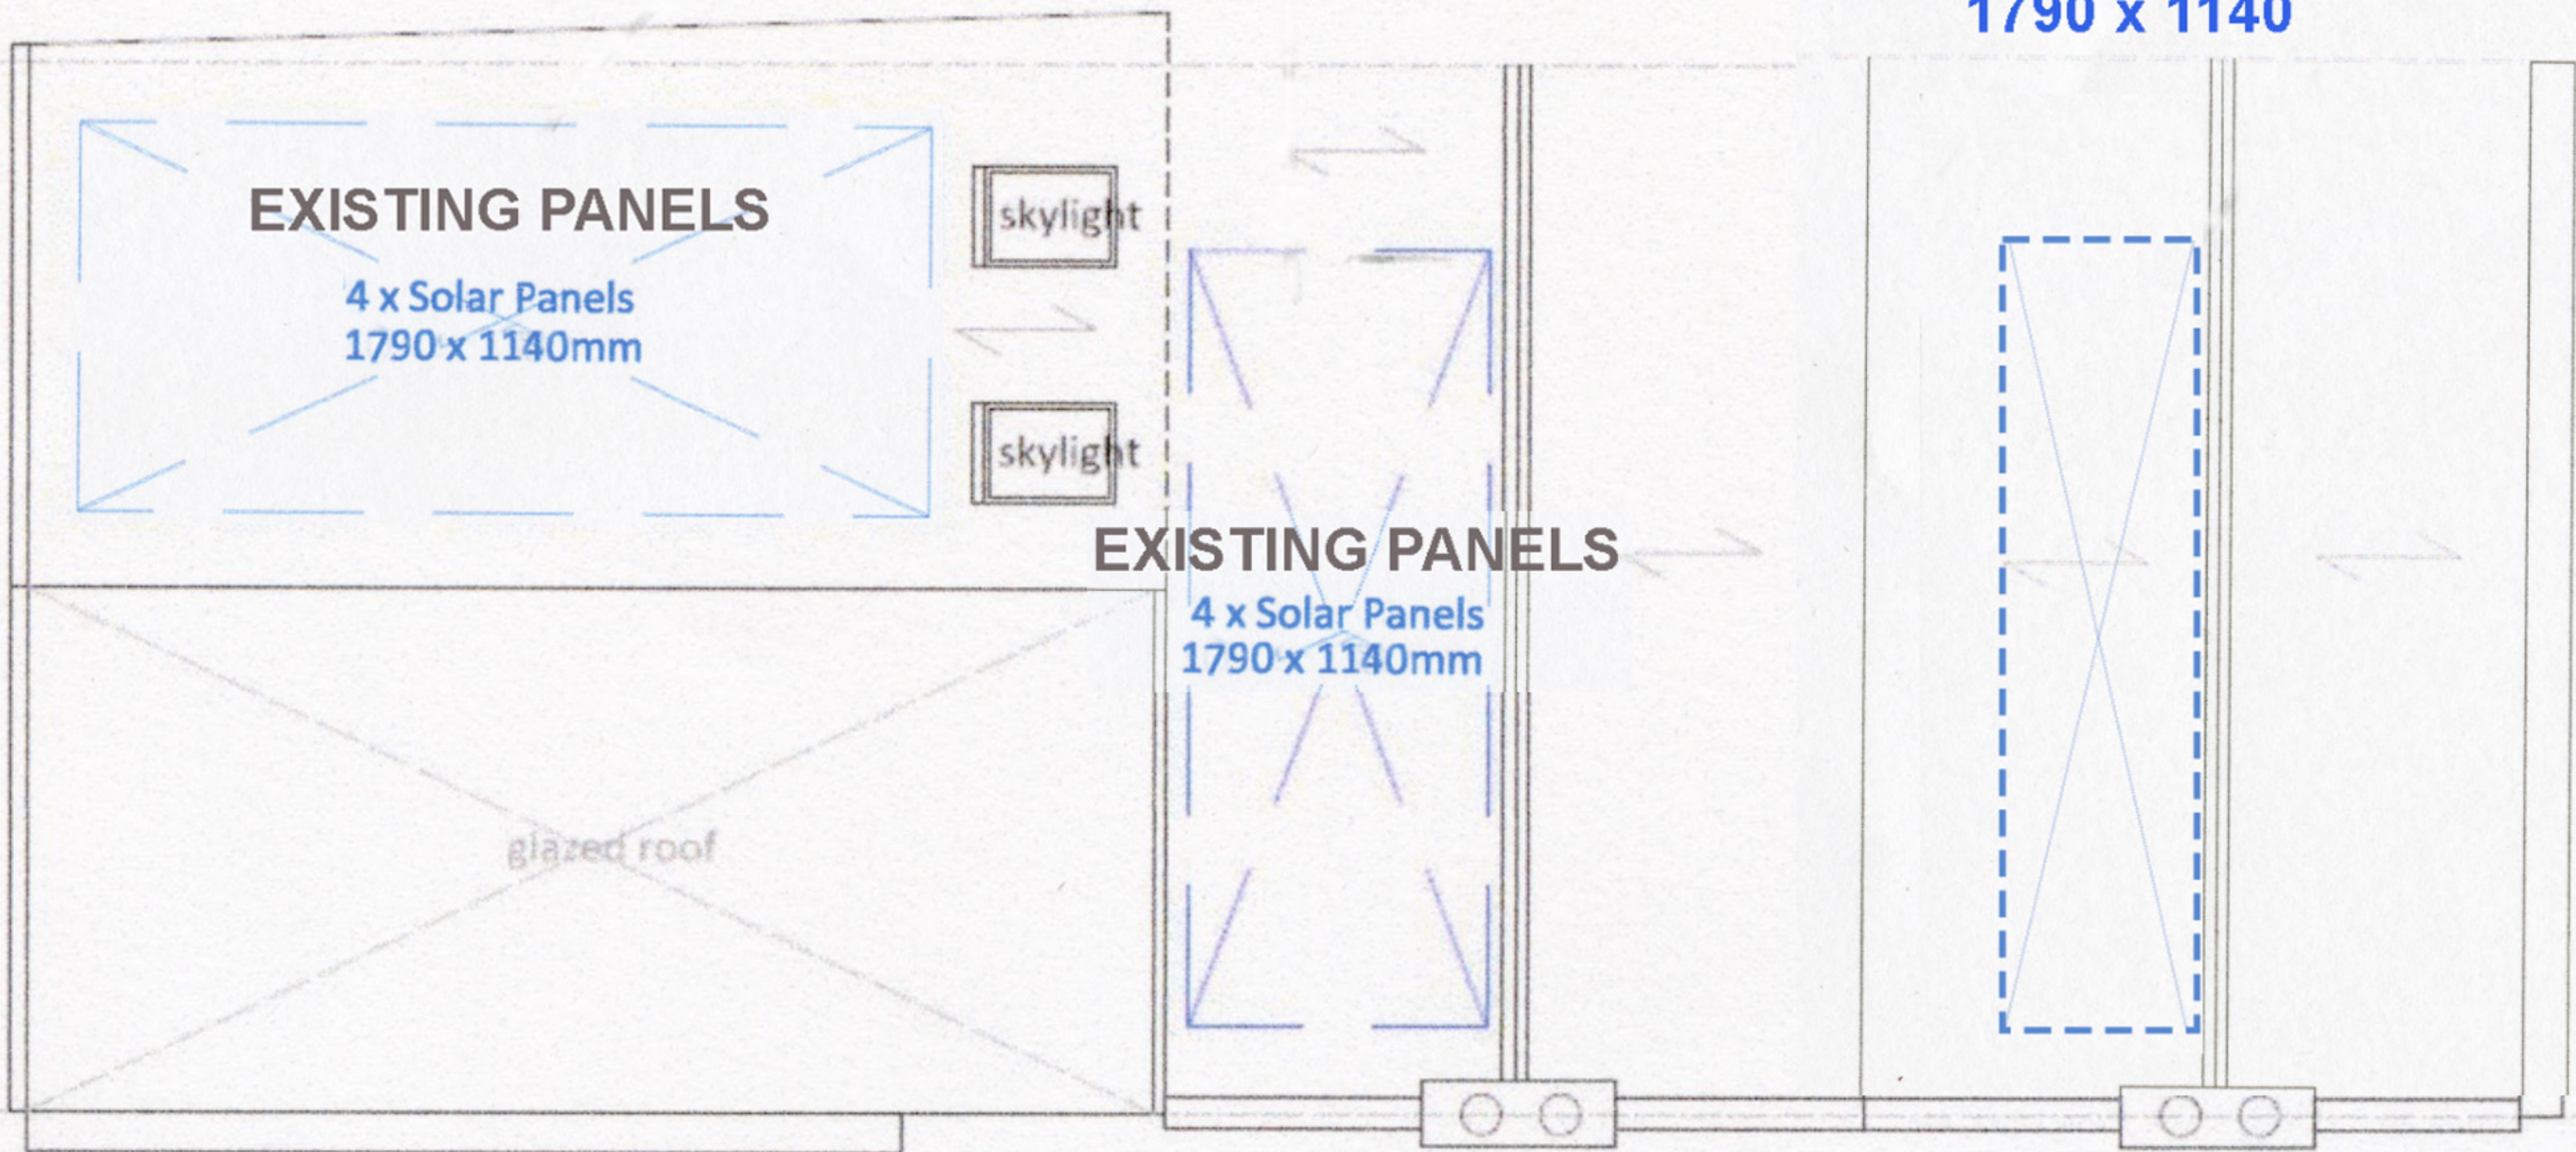

Proposed Roof Plan

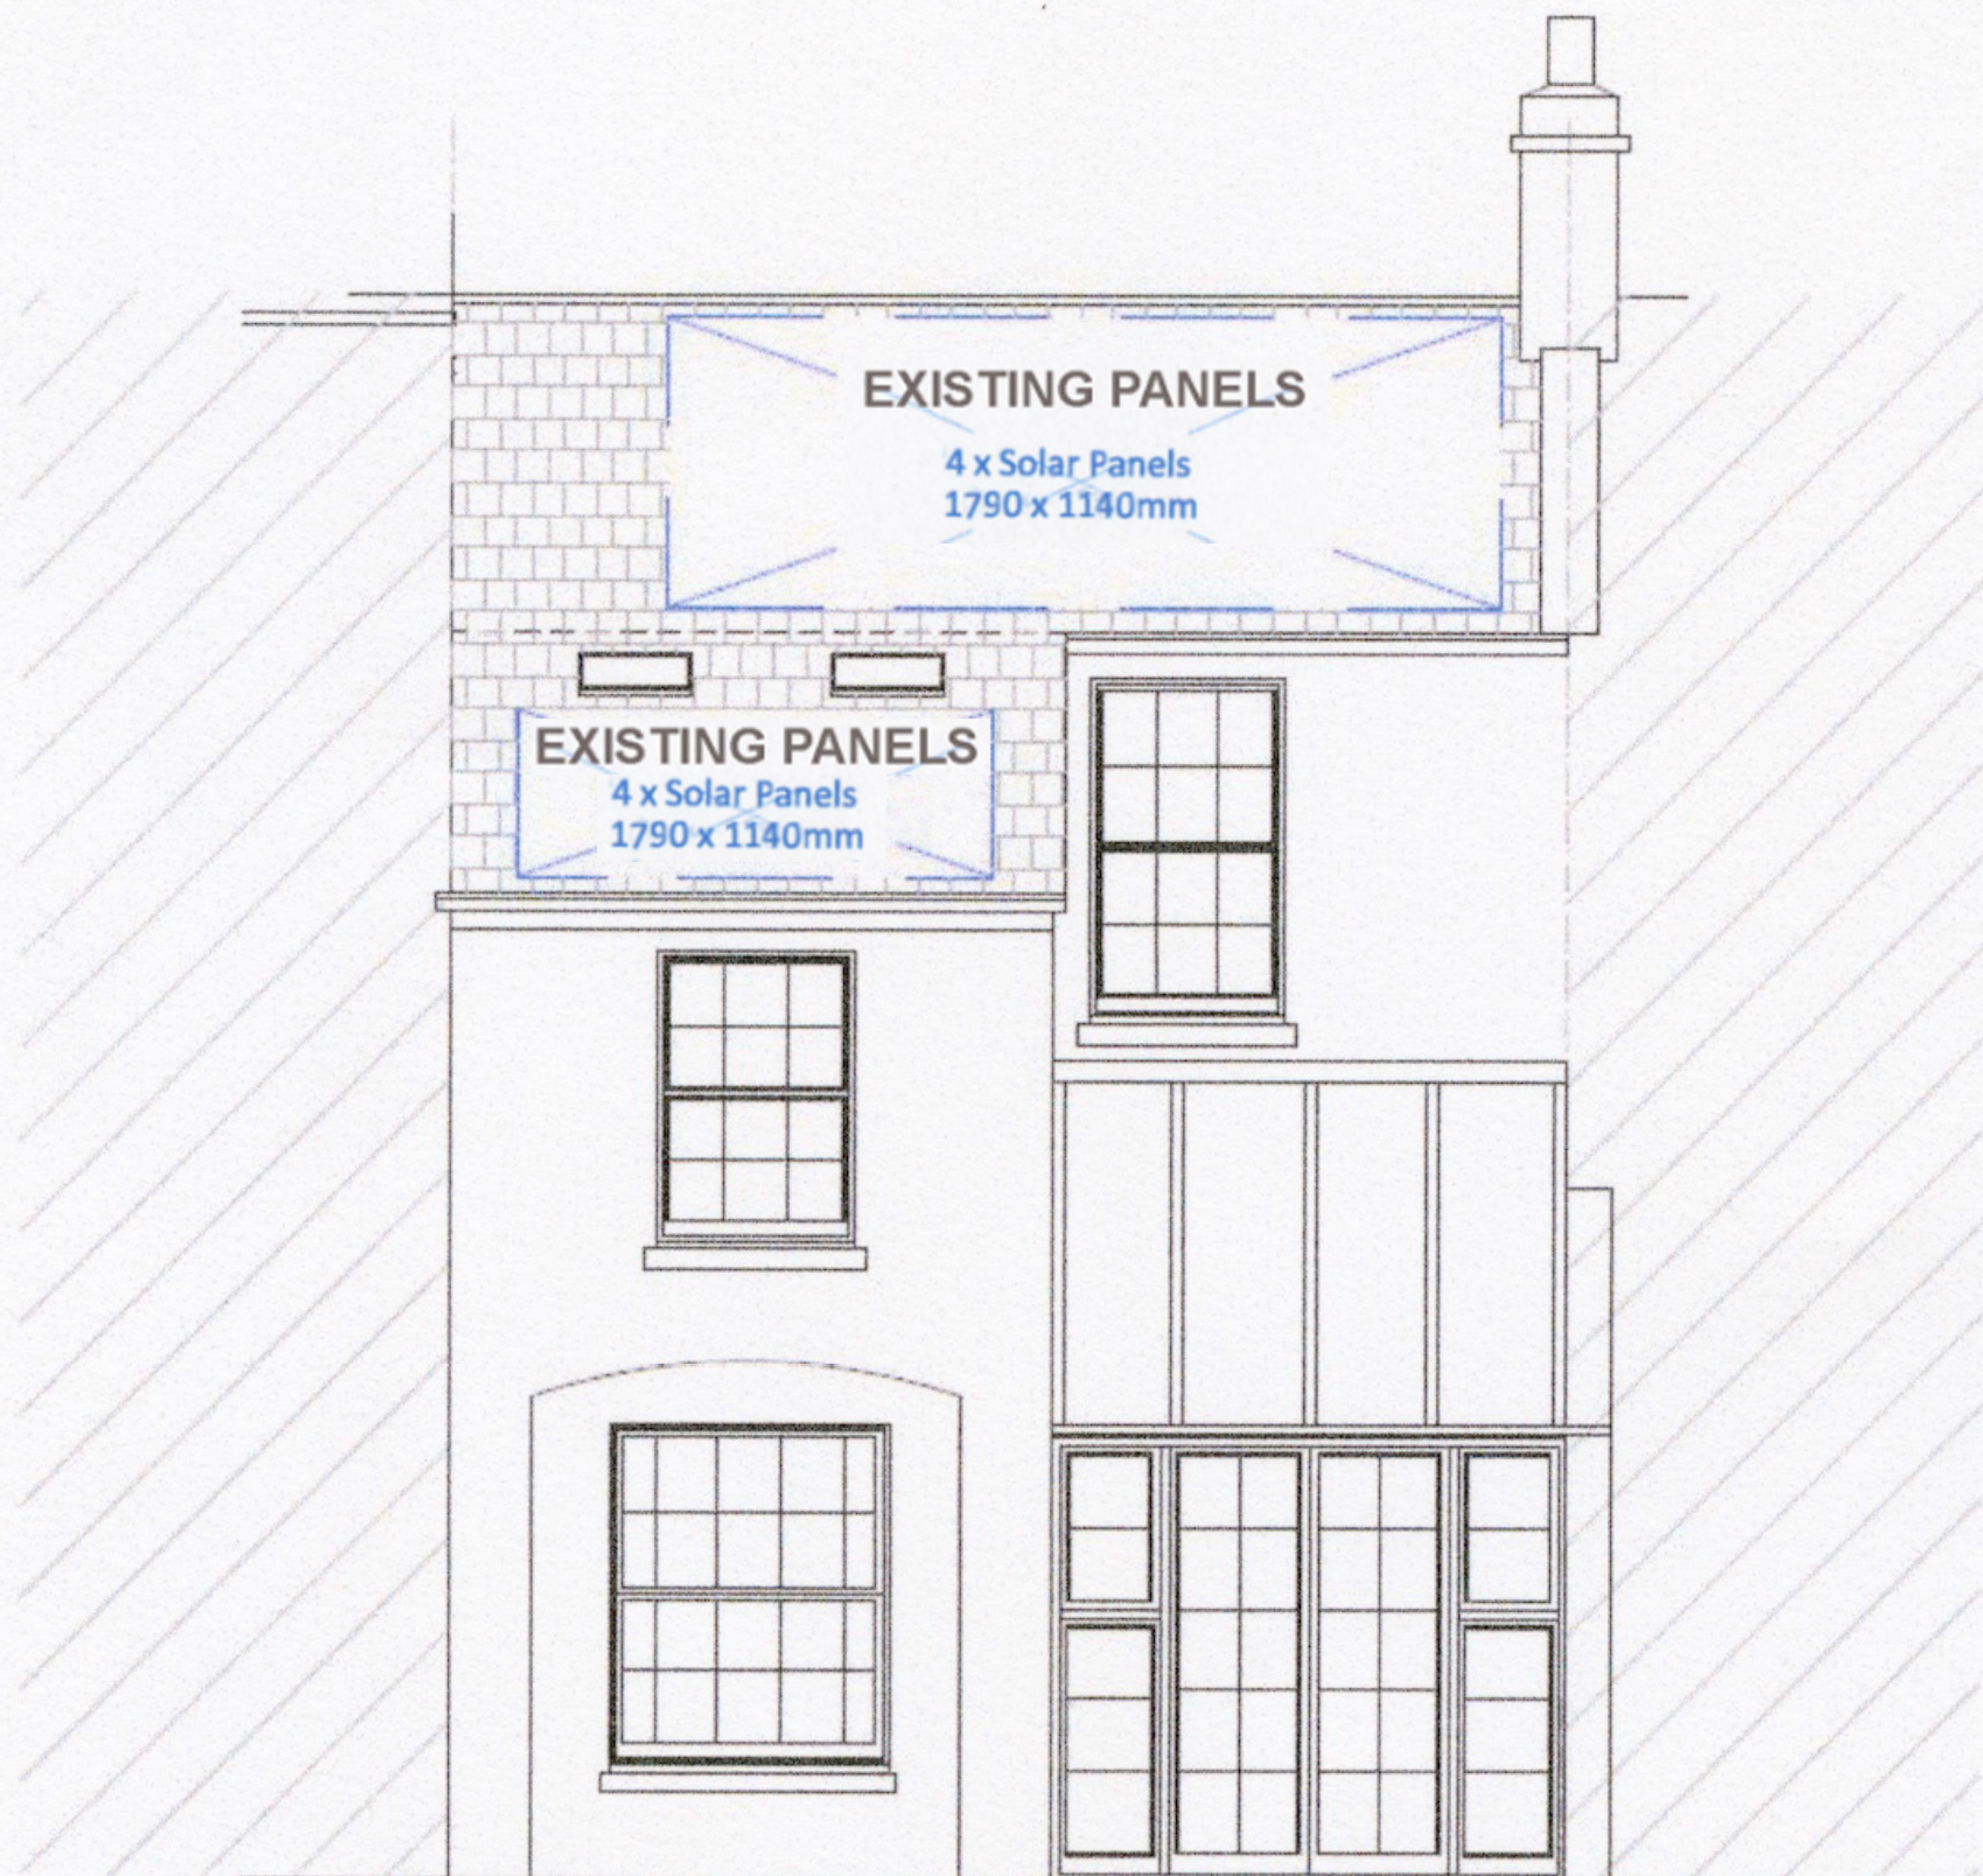

Rear Elevation

McDonnell 2 Priory Terrace Cheltenham GL52 6DS	Proposed Roof Plans & Rear elevation
Scale @ A2:	1:50
Date:	28.02.22
Dwg No:	AE-05(900426)002