



EXISTING REAR ELEVATION scale 1:100

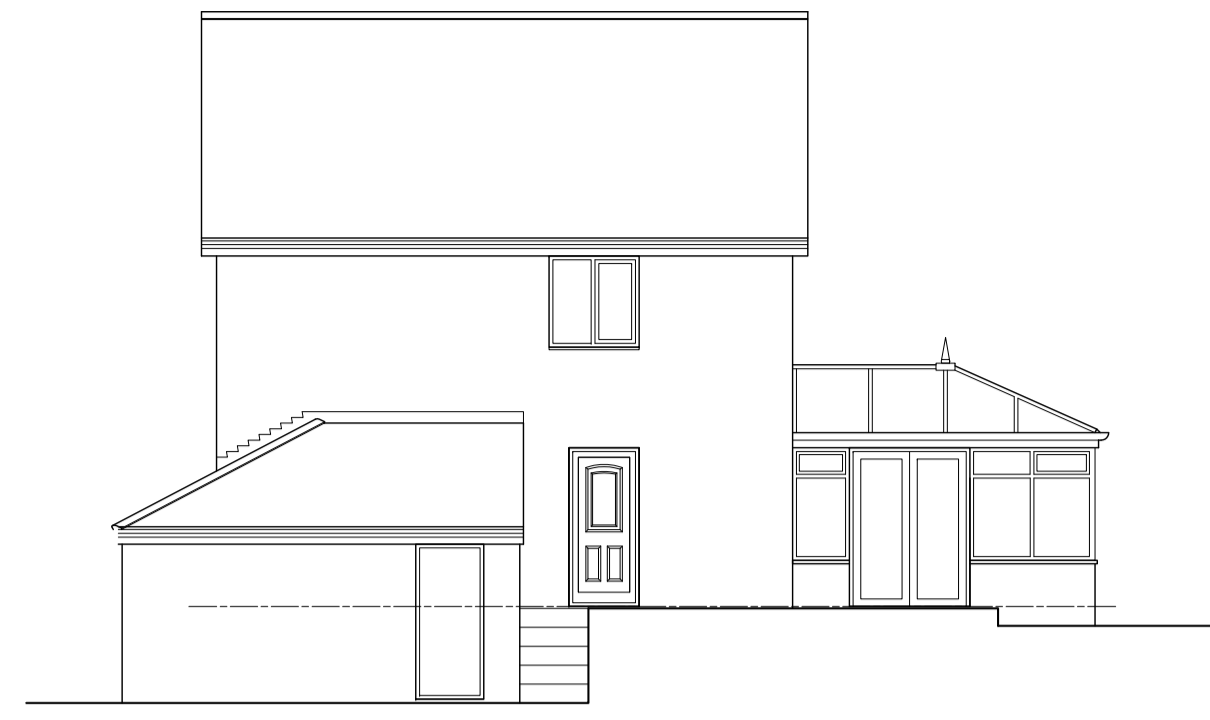


EXISTING SIDE ELEVATION scale 1:100

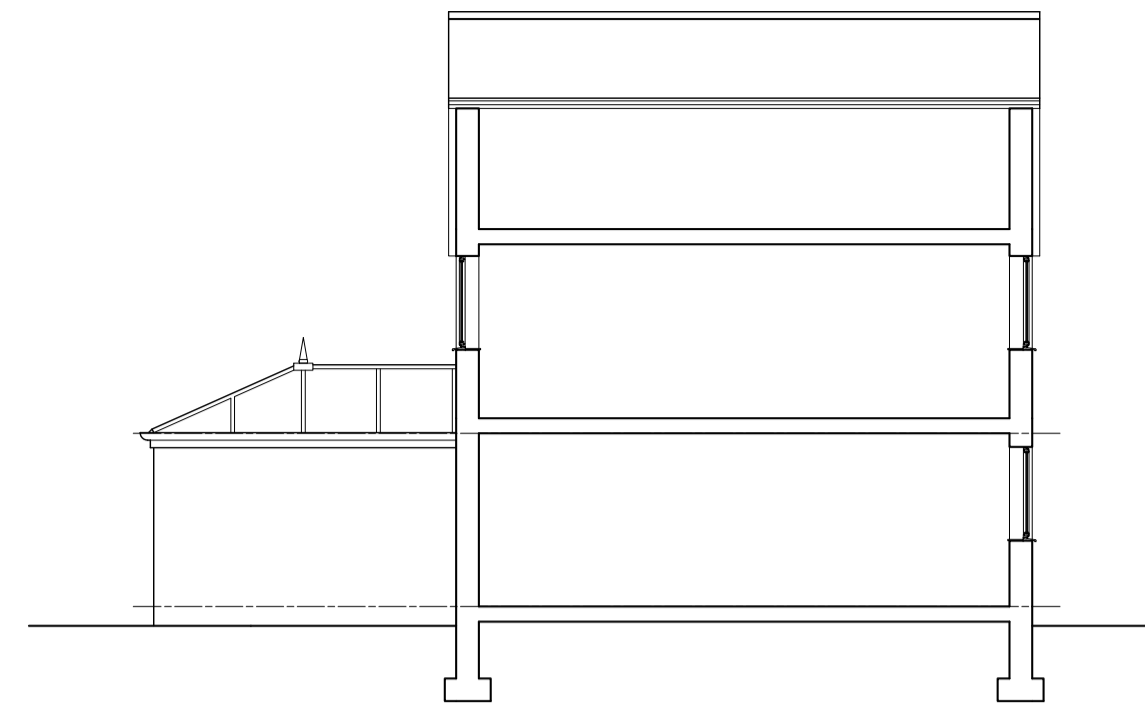

EXISTING SIDE ELEVATION scale 1:100




EXISTING FRONT ELEVATION scale 1:100

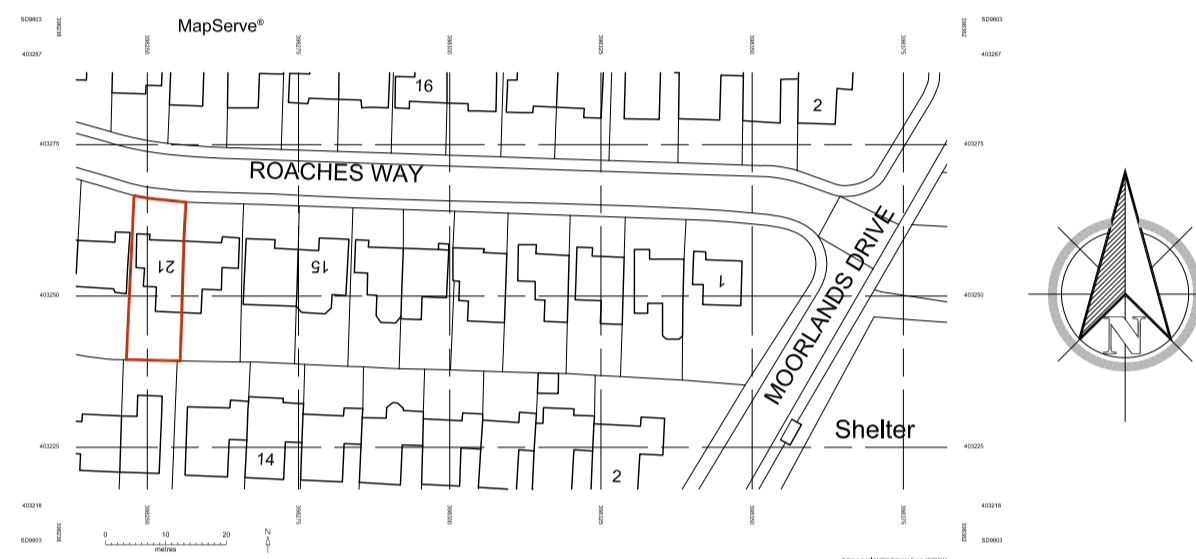


LOCATION PLAN scale 1:1250

Denotes: Curtilage of Existing dwelling

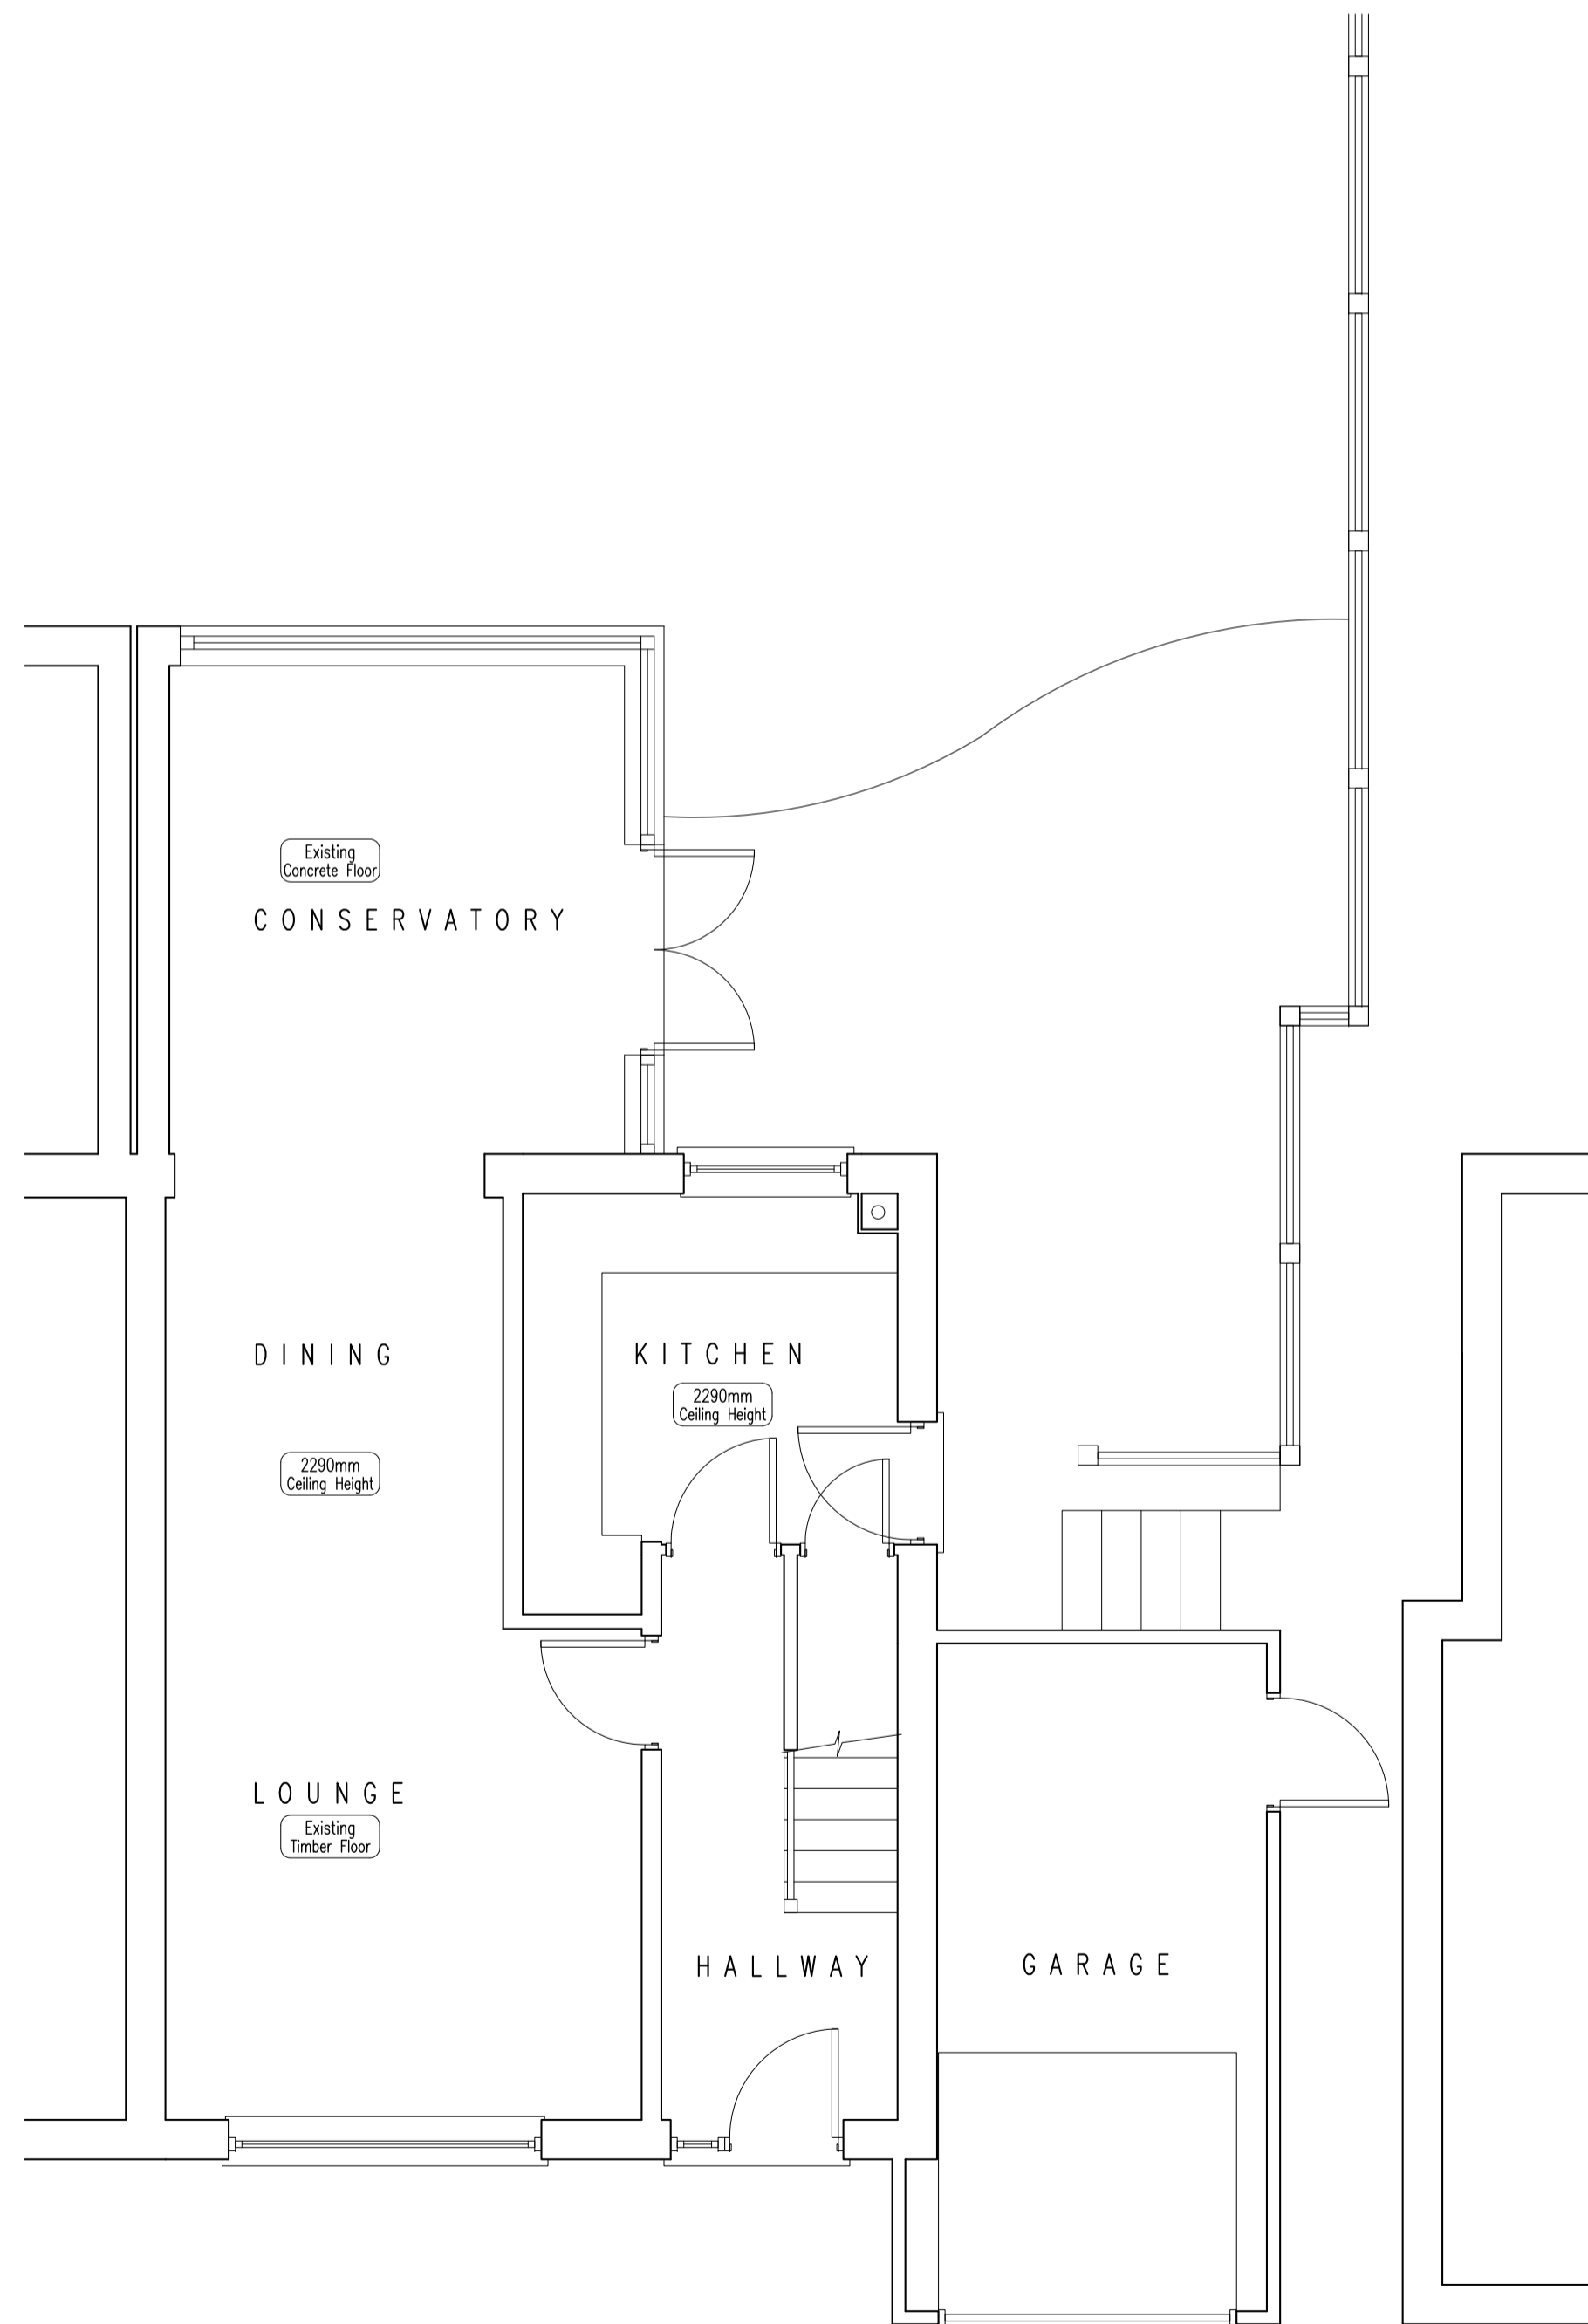

EXISTING GROUND FLOOR PLAN scale 1:50

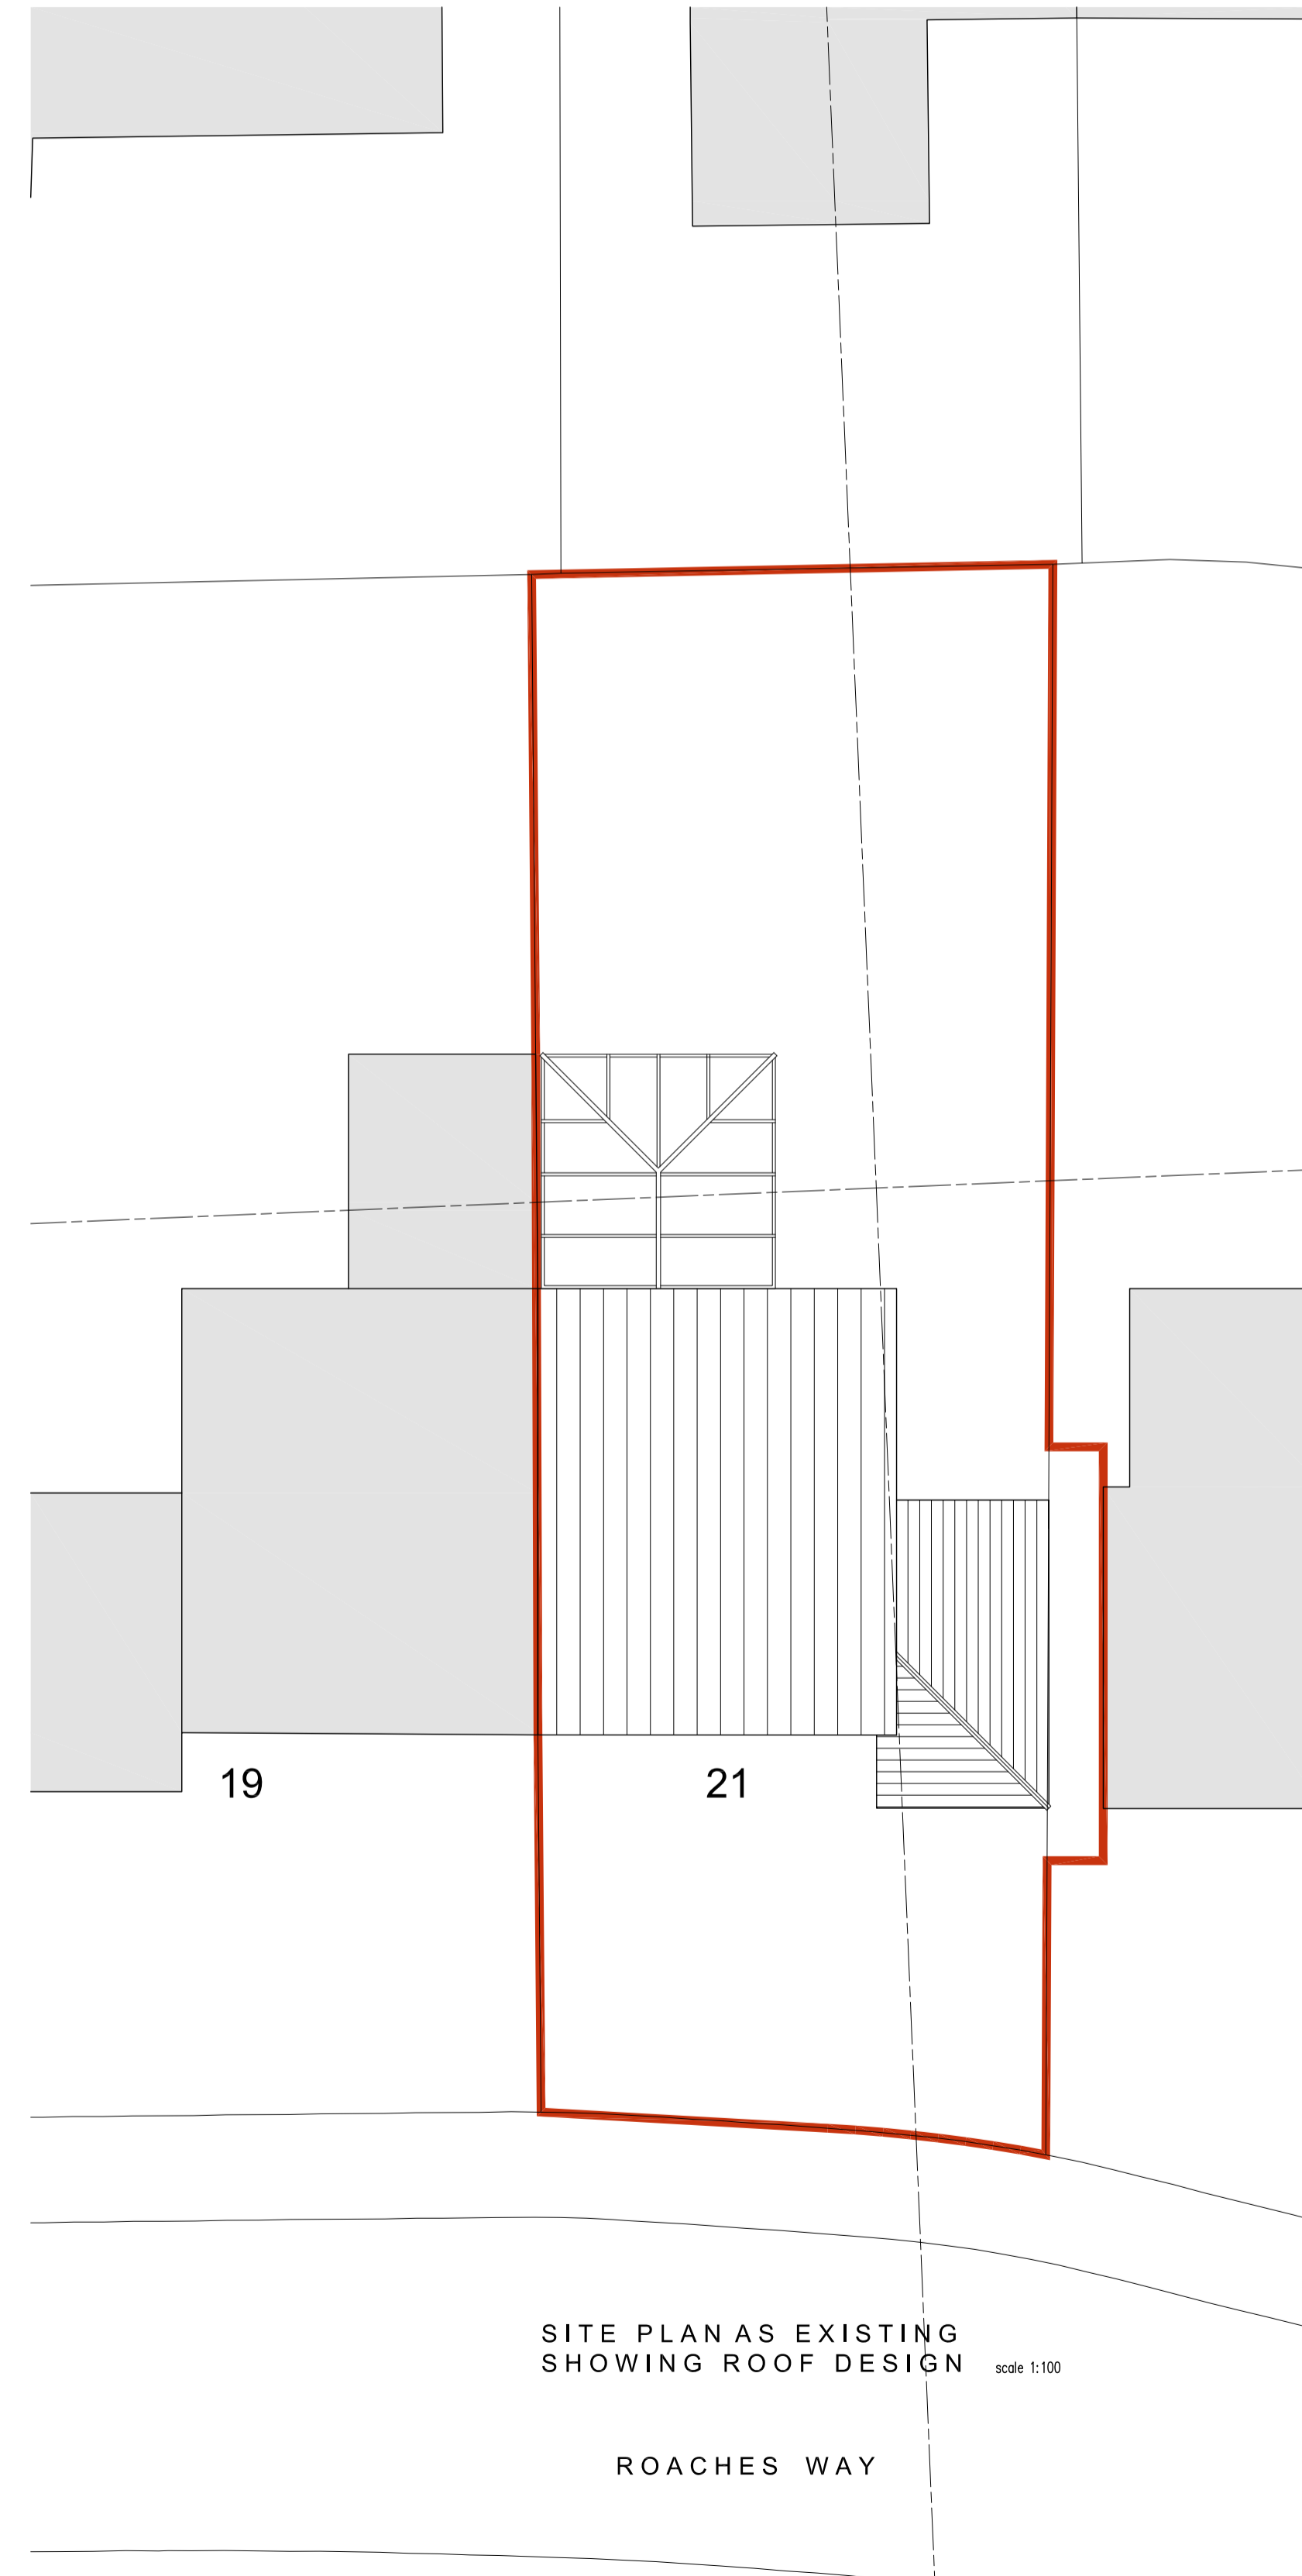

SITE PLAN AS EXISTING SHOWING ROOF DESIGN scale 1:100

ROACHES WAY