




PROPOSED REAR ELEVATION scale 1:100

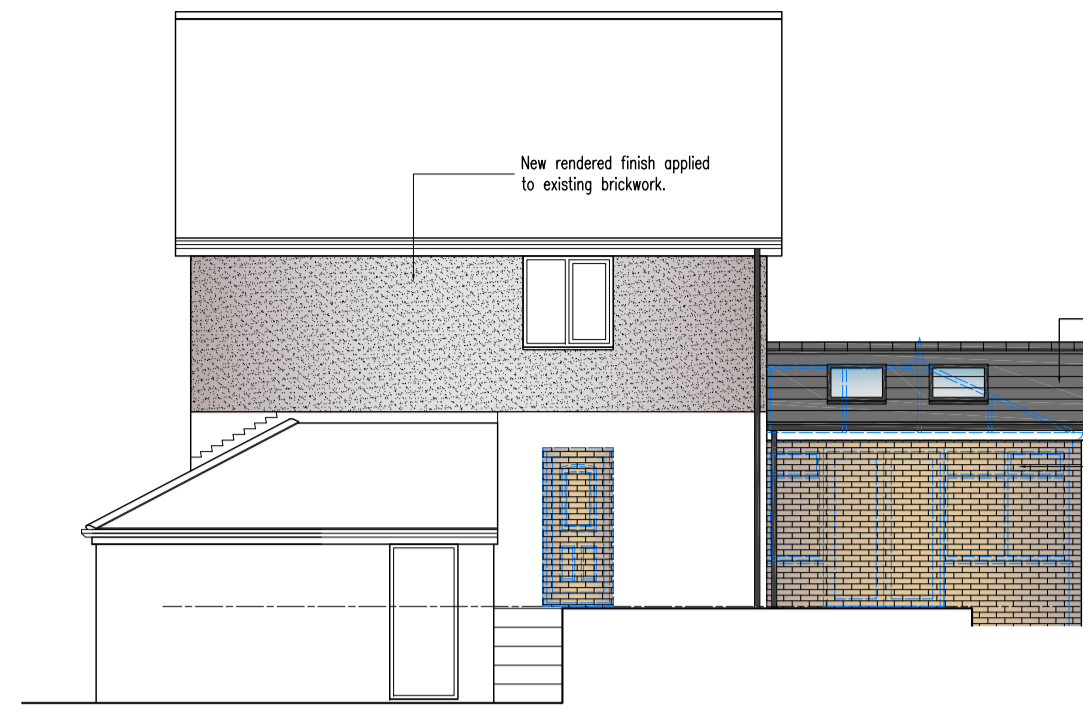


PROPOSED SIDE ELEVATION scale 1:100

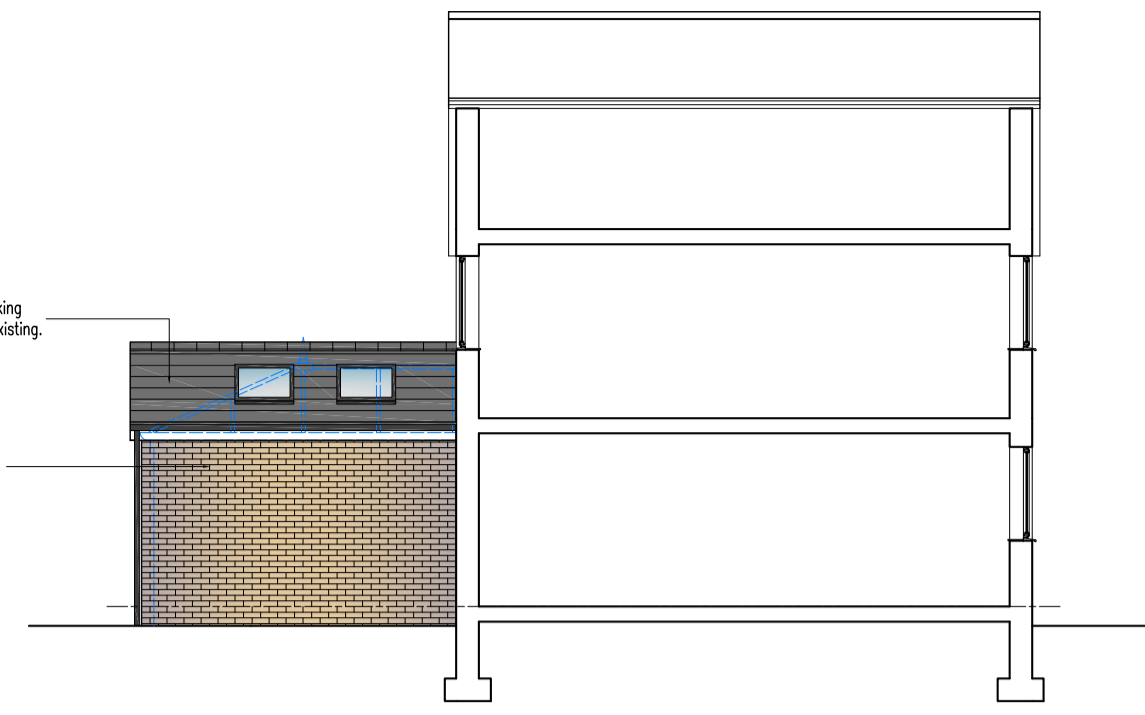


PROPOSED SIDE ELEVATION scale 1:100

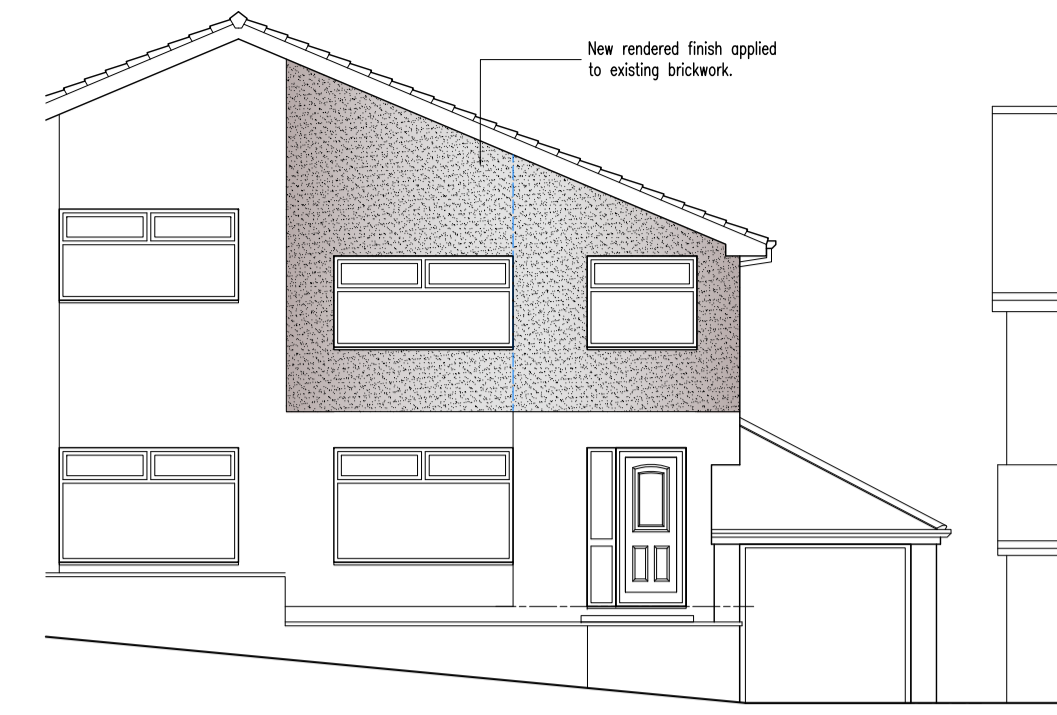

PROPOSED FRONT ELEVATION scale 1:100

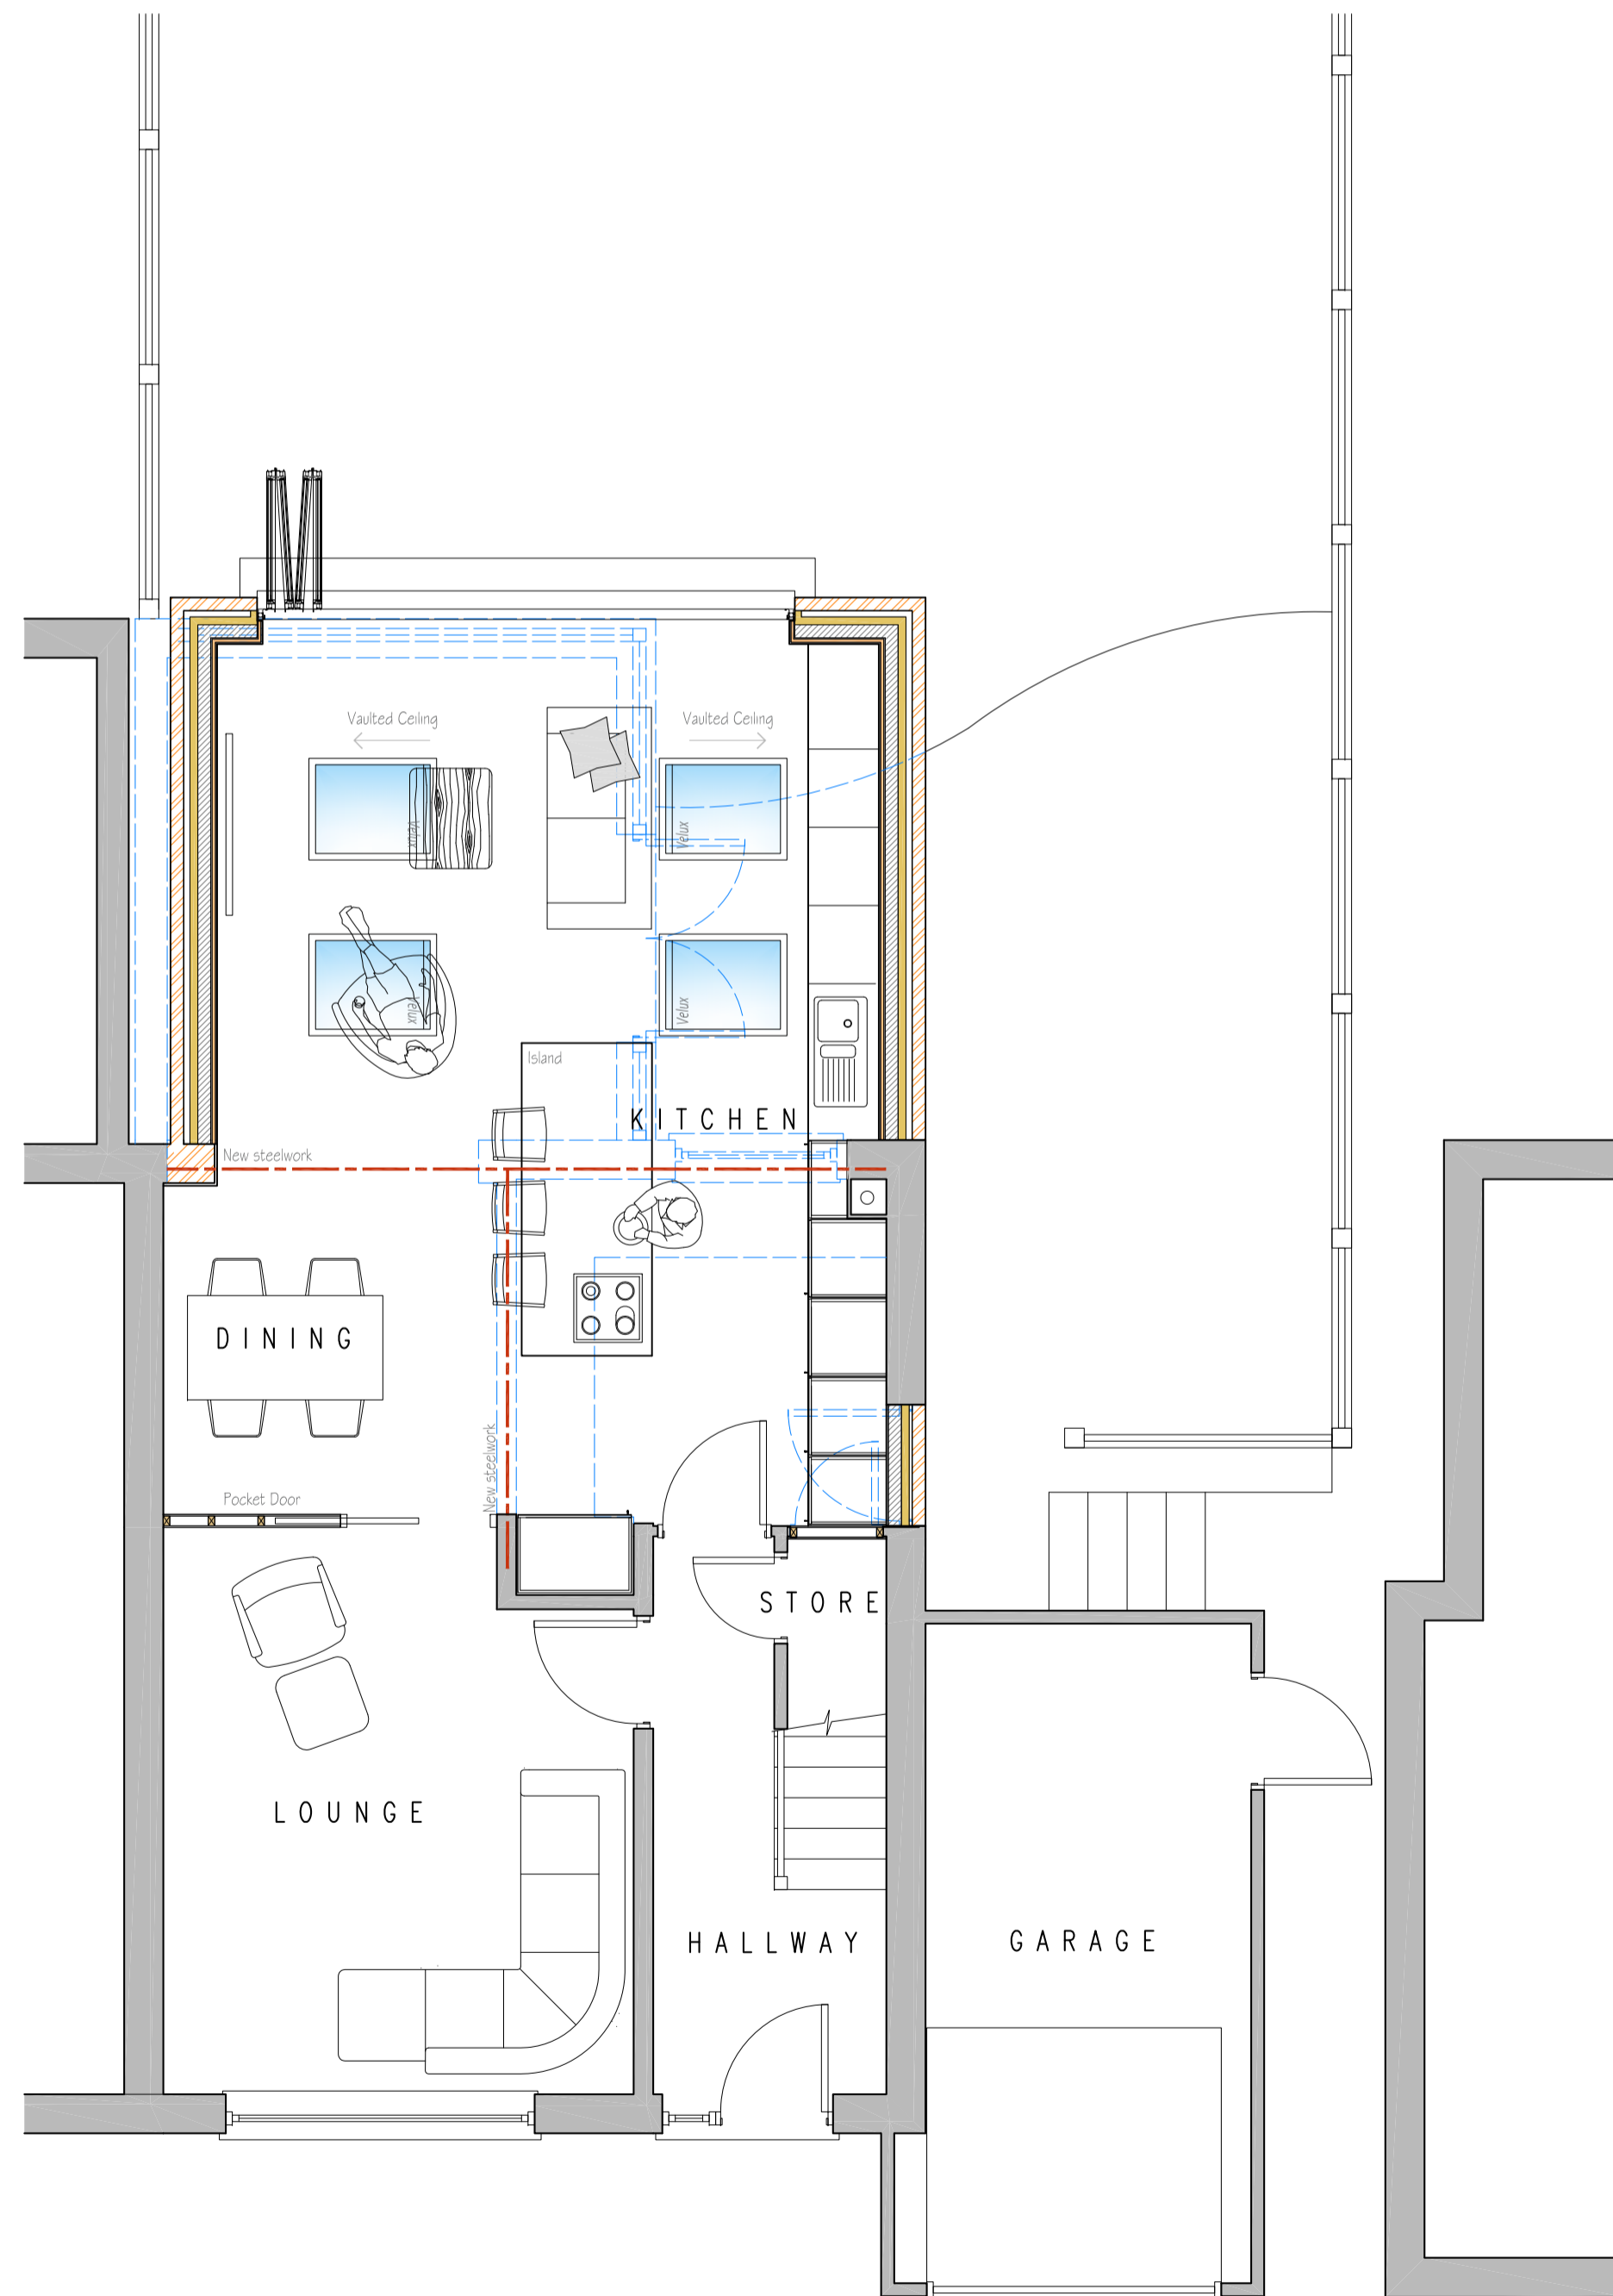


PROPOSED GROUND FLOOR PLAN scale 1:50

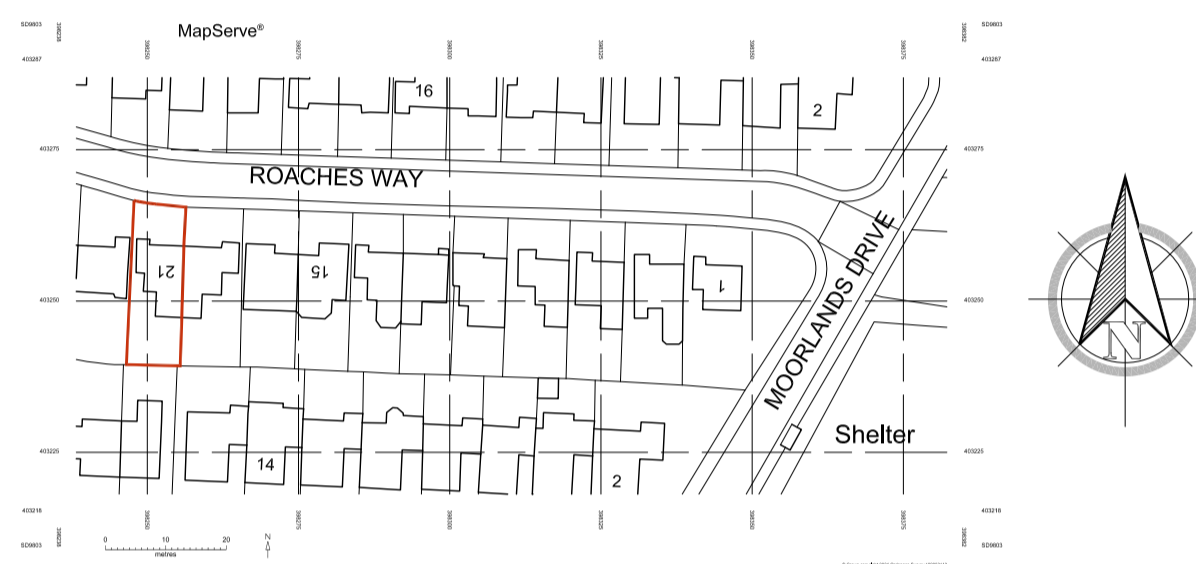

LOCATION PLAN scale 1:1250

Denotes: Curtilage of Existing dwelling

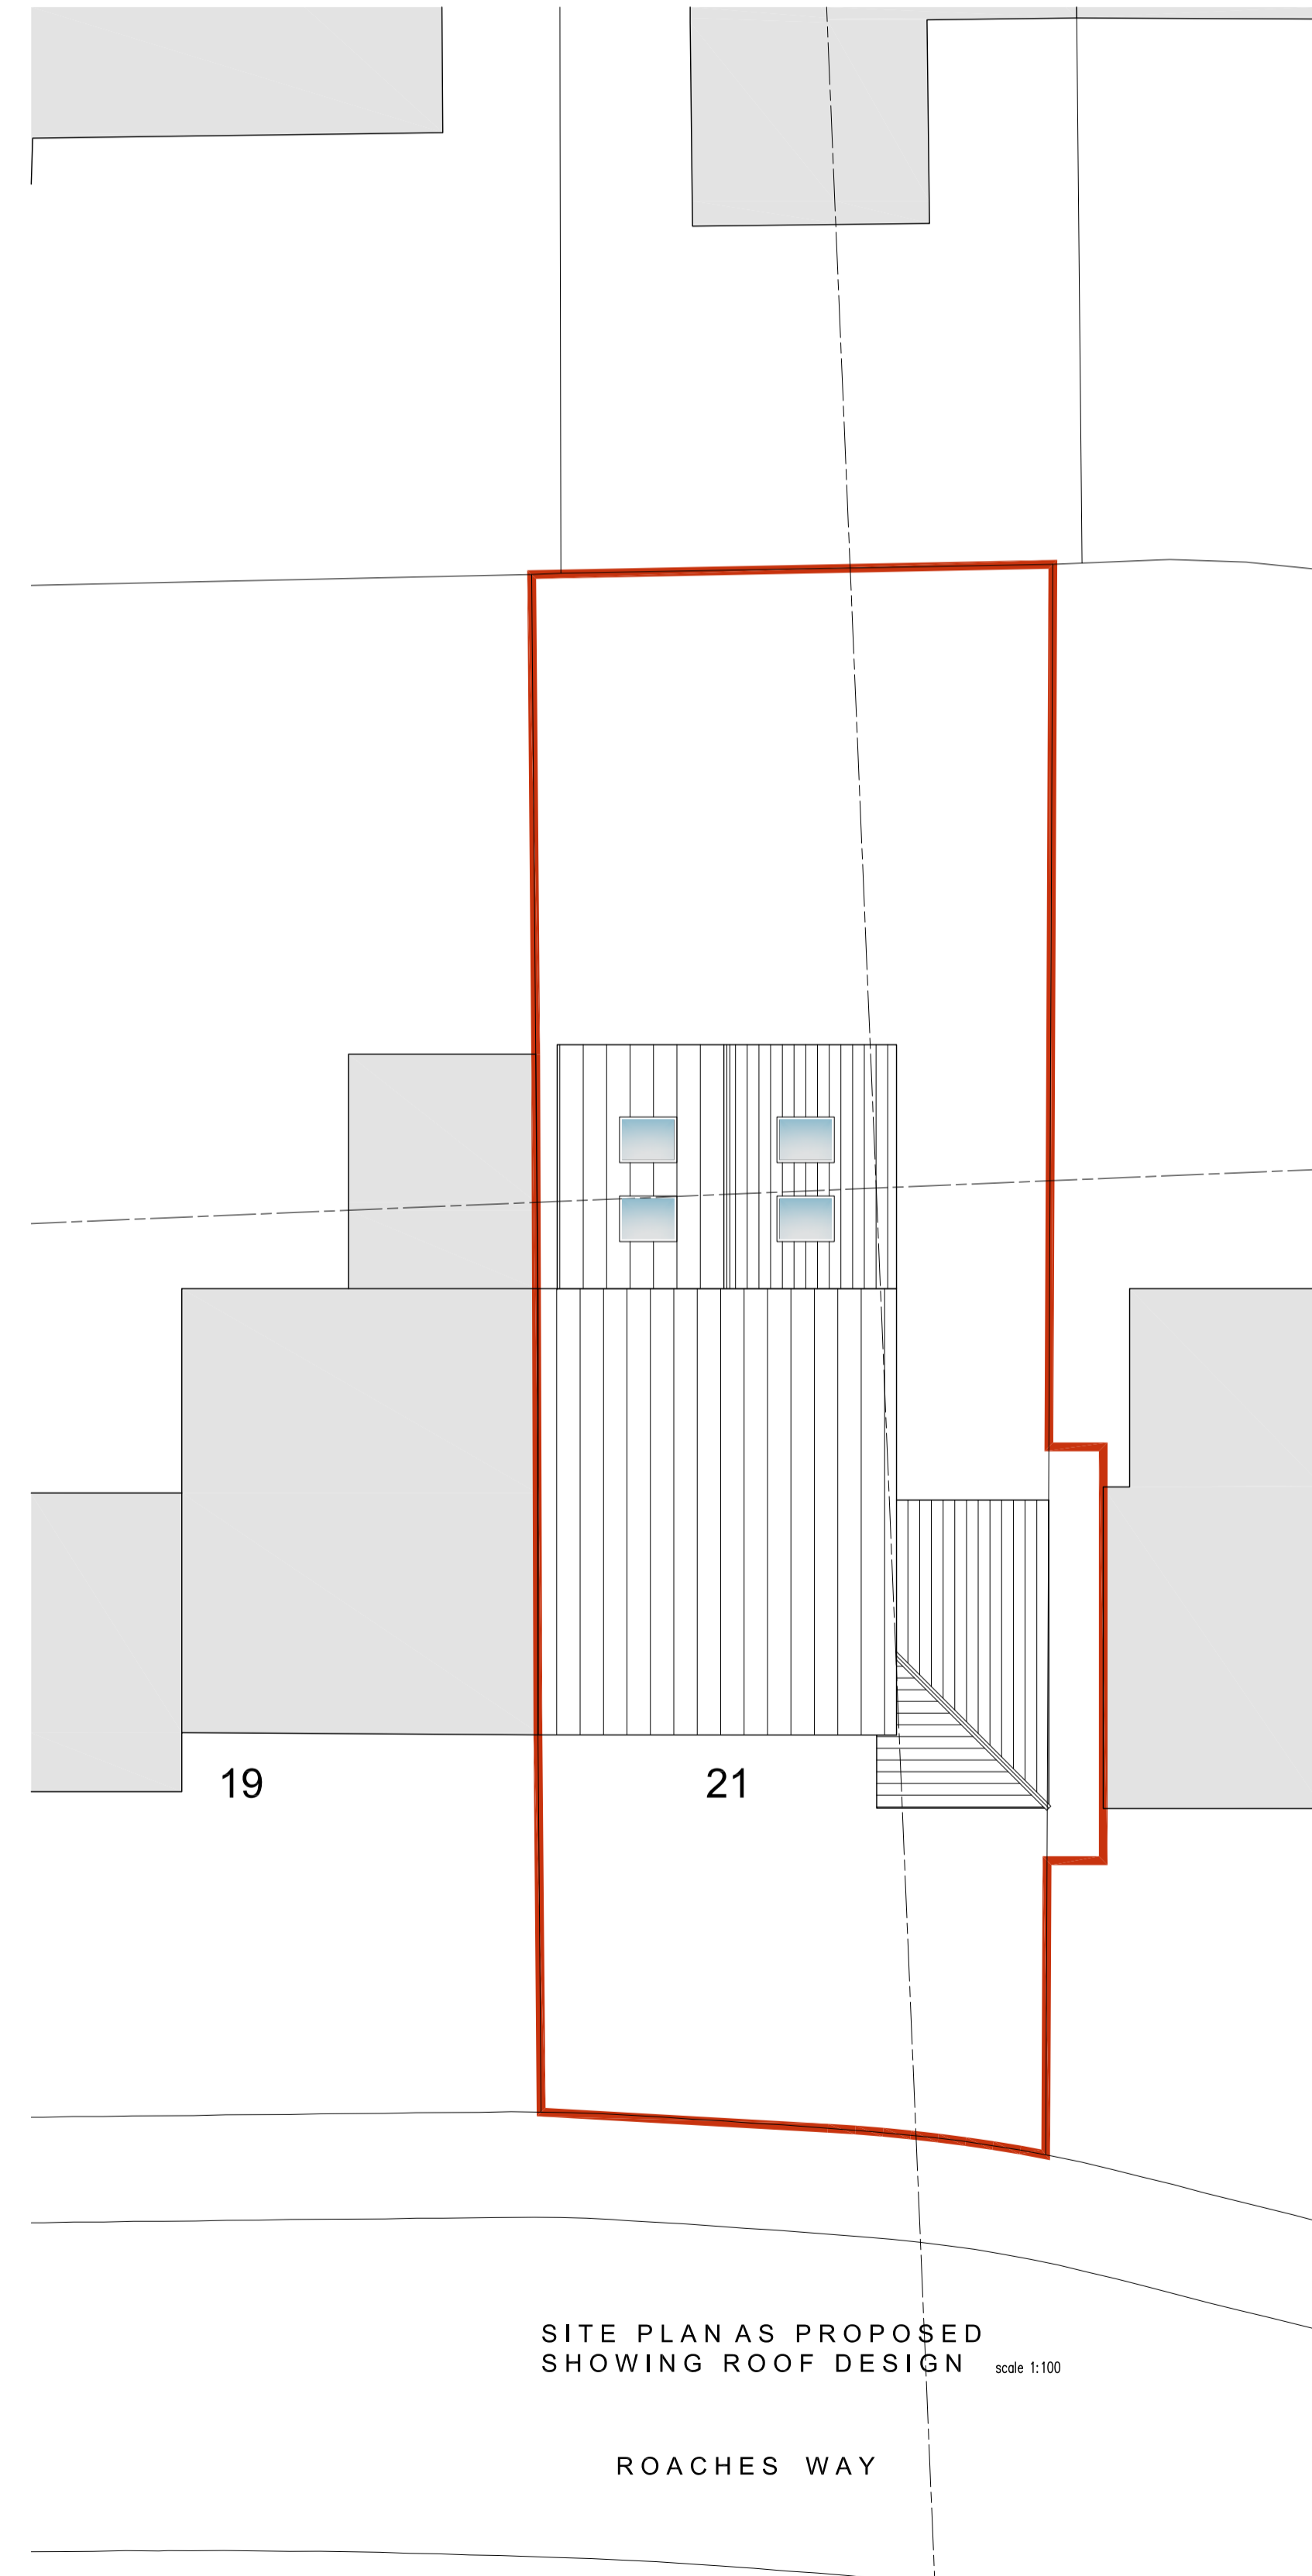

SITE PLAN AS PROPOSED SHOWING ROOF DESIGN scale 1:100