

EXISTING SITE PLAN
SCALE 1:200






PROPOSED SITE PLAN
45 Degree Lines Shown From Neighbouring Ground Floor Windows
SCALE 1:200

Area Of Extension Approved Under
Application Ref: 23/ 1472 / PDE




LOCATION PLAN
SCALE 1:500

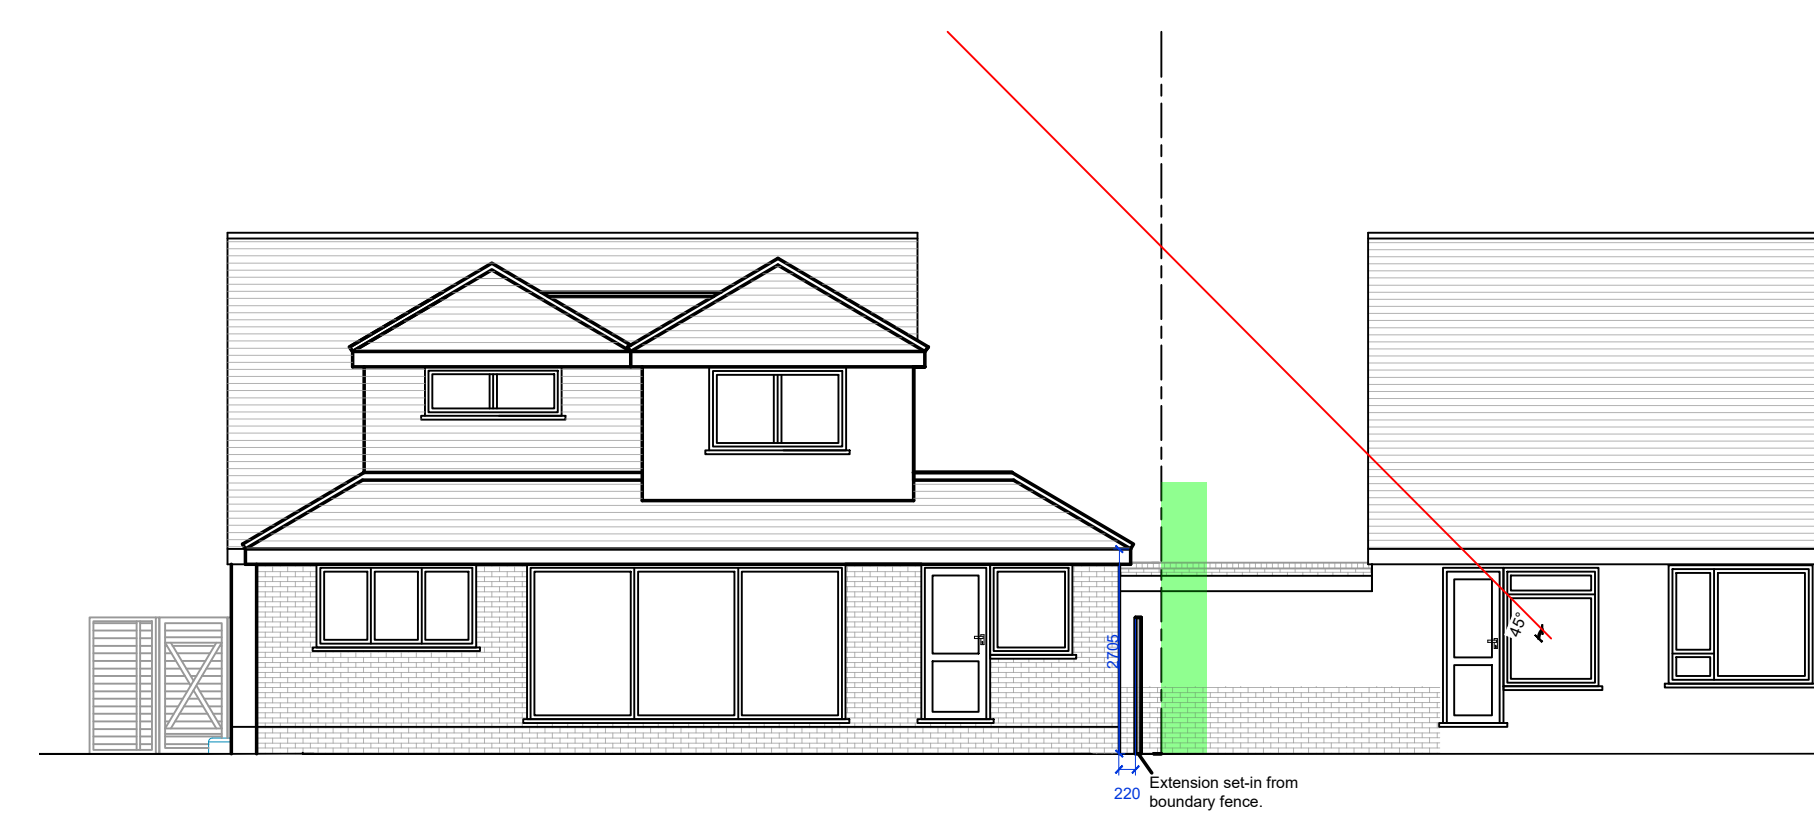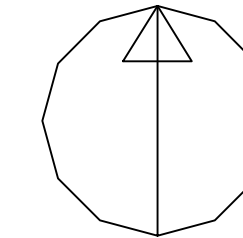 

PROPOSED REAR ELEVATION SHOWING 45 DEGREE LINE FROM NEIGHBOURING WINDOW

REVISIONS:

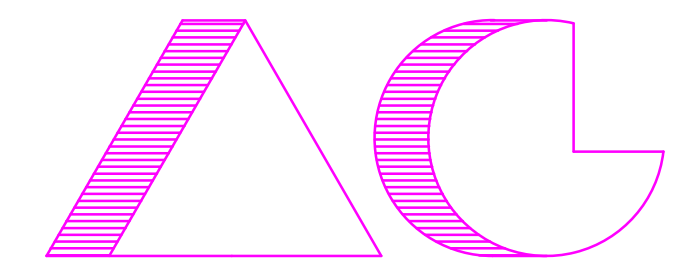

ARCHITECTS AND CHARTERED SURVEYORS

PROJECT:
2 RUSHMOOR CLOSE
RICKMANSWORTH
HERTS
WD3 1NA
TITLE:
EXISTING AND PROPOSED SITE
PLANS AND LOCATION PLAN
FOR PLANNING ONLY

SCALE: 1:200, 1:500@A1
DATE: 18.01.24

3630 PPL5 SPF