



EXISTING SHEDS: FLOOR PLAN
 SCALE: 1:50 (TOTAL FLOOR AREA 10.8sqm)

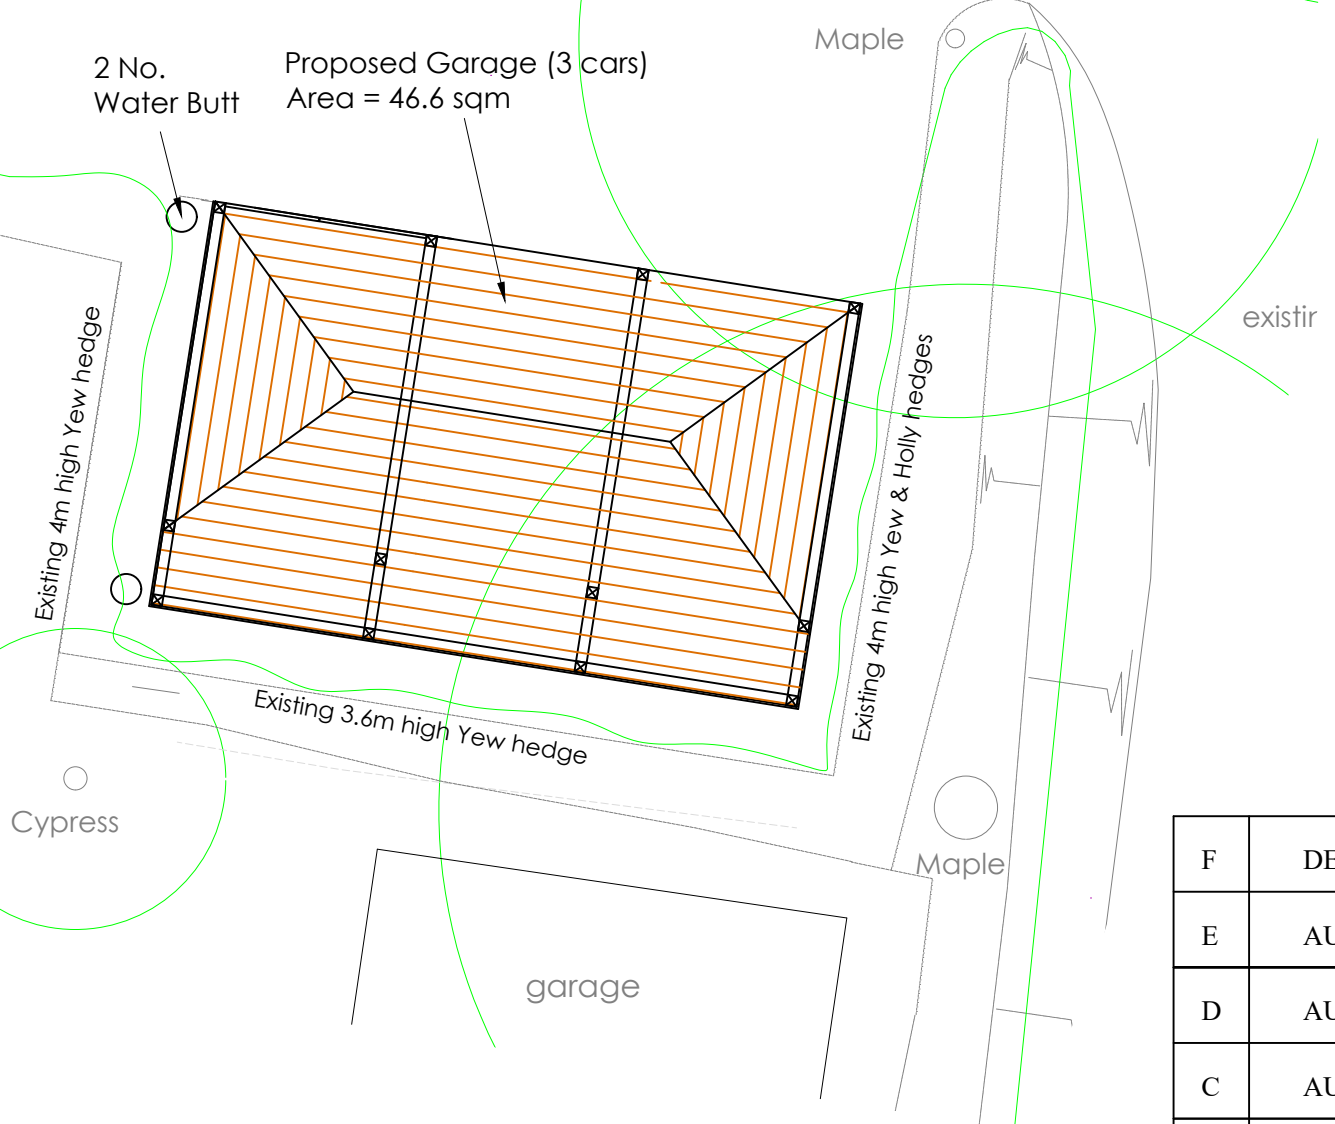

REV	DATE	DRAWN BY	DESCRIPTION
F	DEC 23	D.A.N	PRELIMINARY REMOVED
E	AUG 23	D.A.N	UPDATE HOUSE NAME
D	AUG 23	D.A.N	UPDATE DRAWING
C	AUG 23	D.A.N	REVISE GARAGE
B	AUG 23	D.A.N	REVISE GARAGE
A	AUG 23	D.A.N	REVISE GARAGE

PLANNING			
CLIENT:	MR & MRS S McMORROW		
PROJECT:	WYNCHWOOD, WINDMILL HILL CHIPPERFIELD, KINGS LANGLEY HERTS WD4 9DA		
TITLE:	PROPOSED & EXISTING SITE PLAN		
SCALE:	DATE:	DRG NO:	REV:
1:100 1:50	JUL 23	23/08/1	F A1

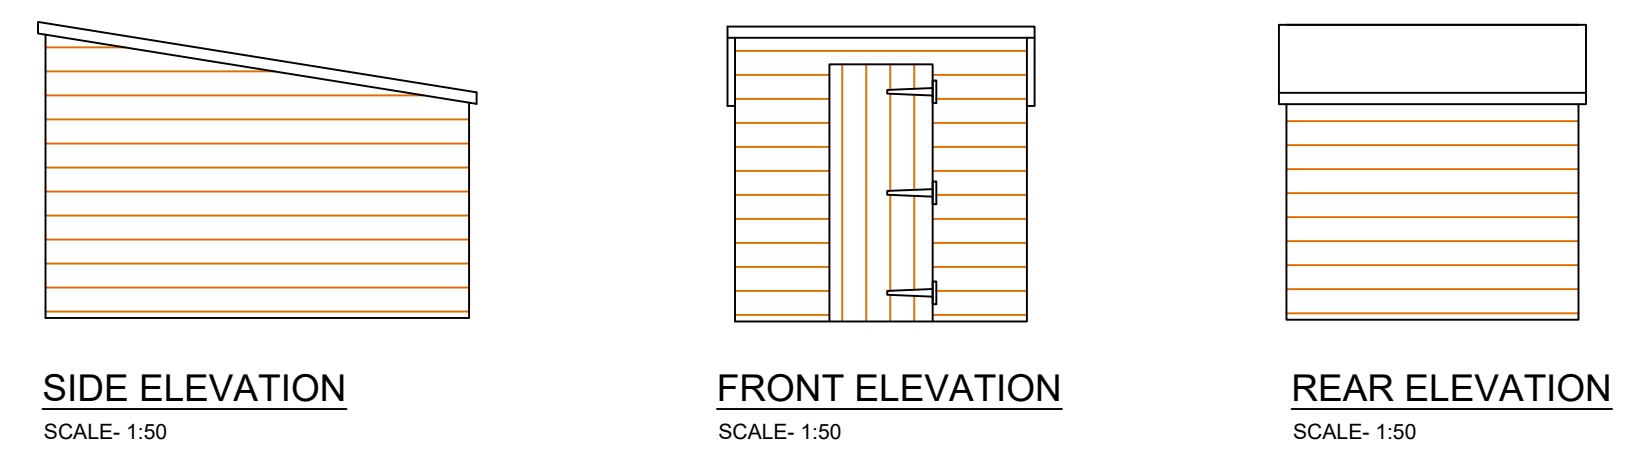