




PROPOSED FRONT ELEVATION


File hanging changed to Cedar cladding

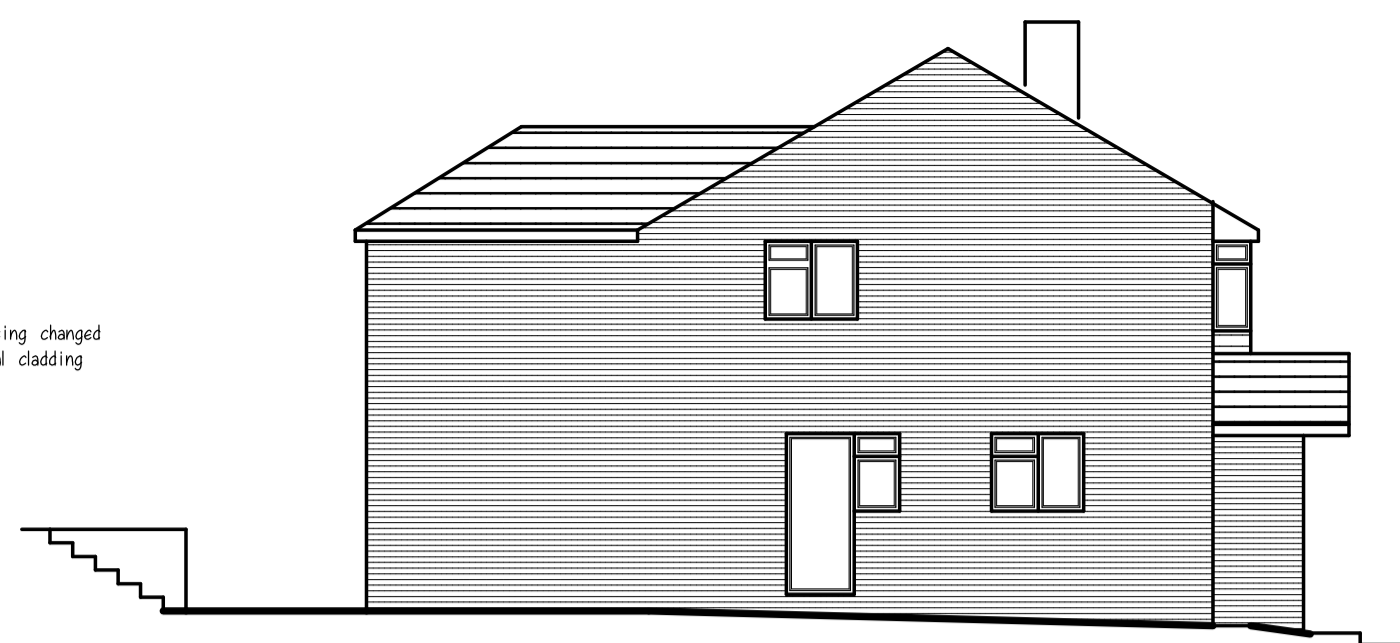


PROPOSED SIDE ELEVATION




PROPOSED REAR ELEVATION

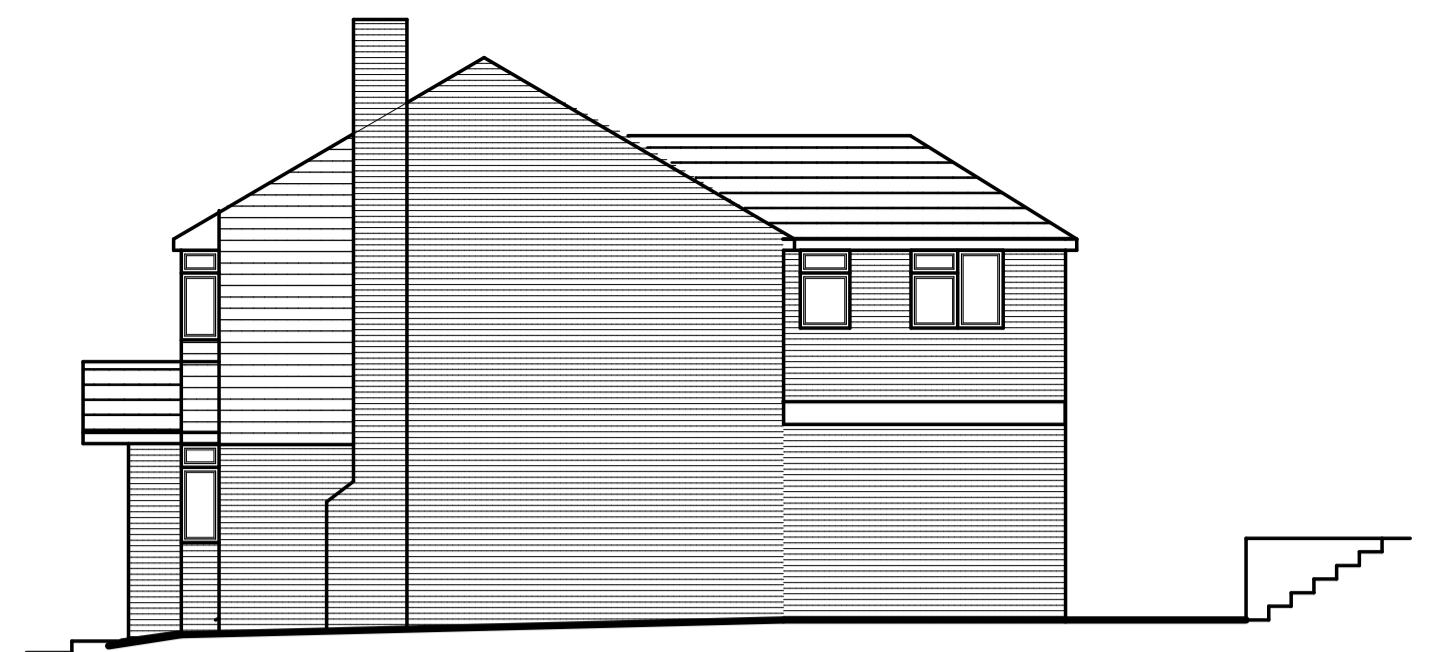



PROPOSED SIDE ELEVATION

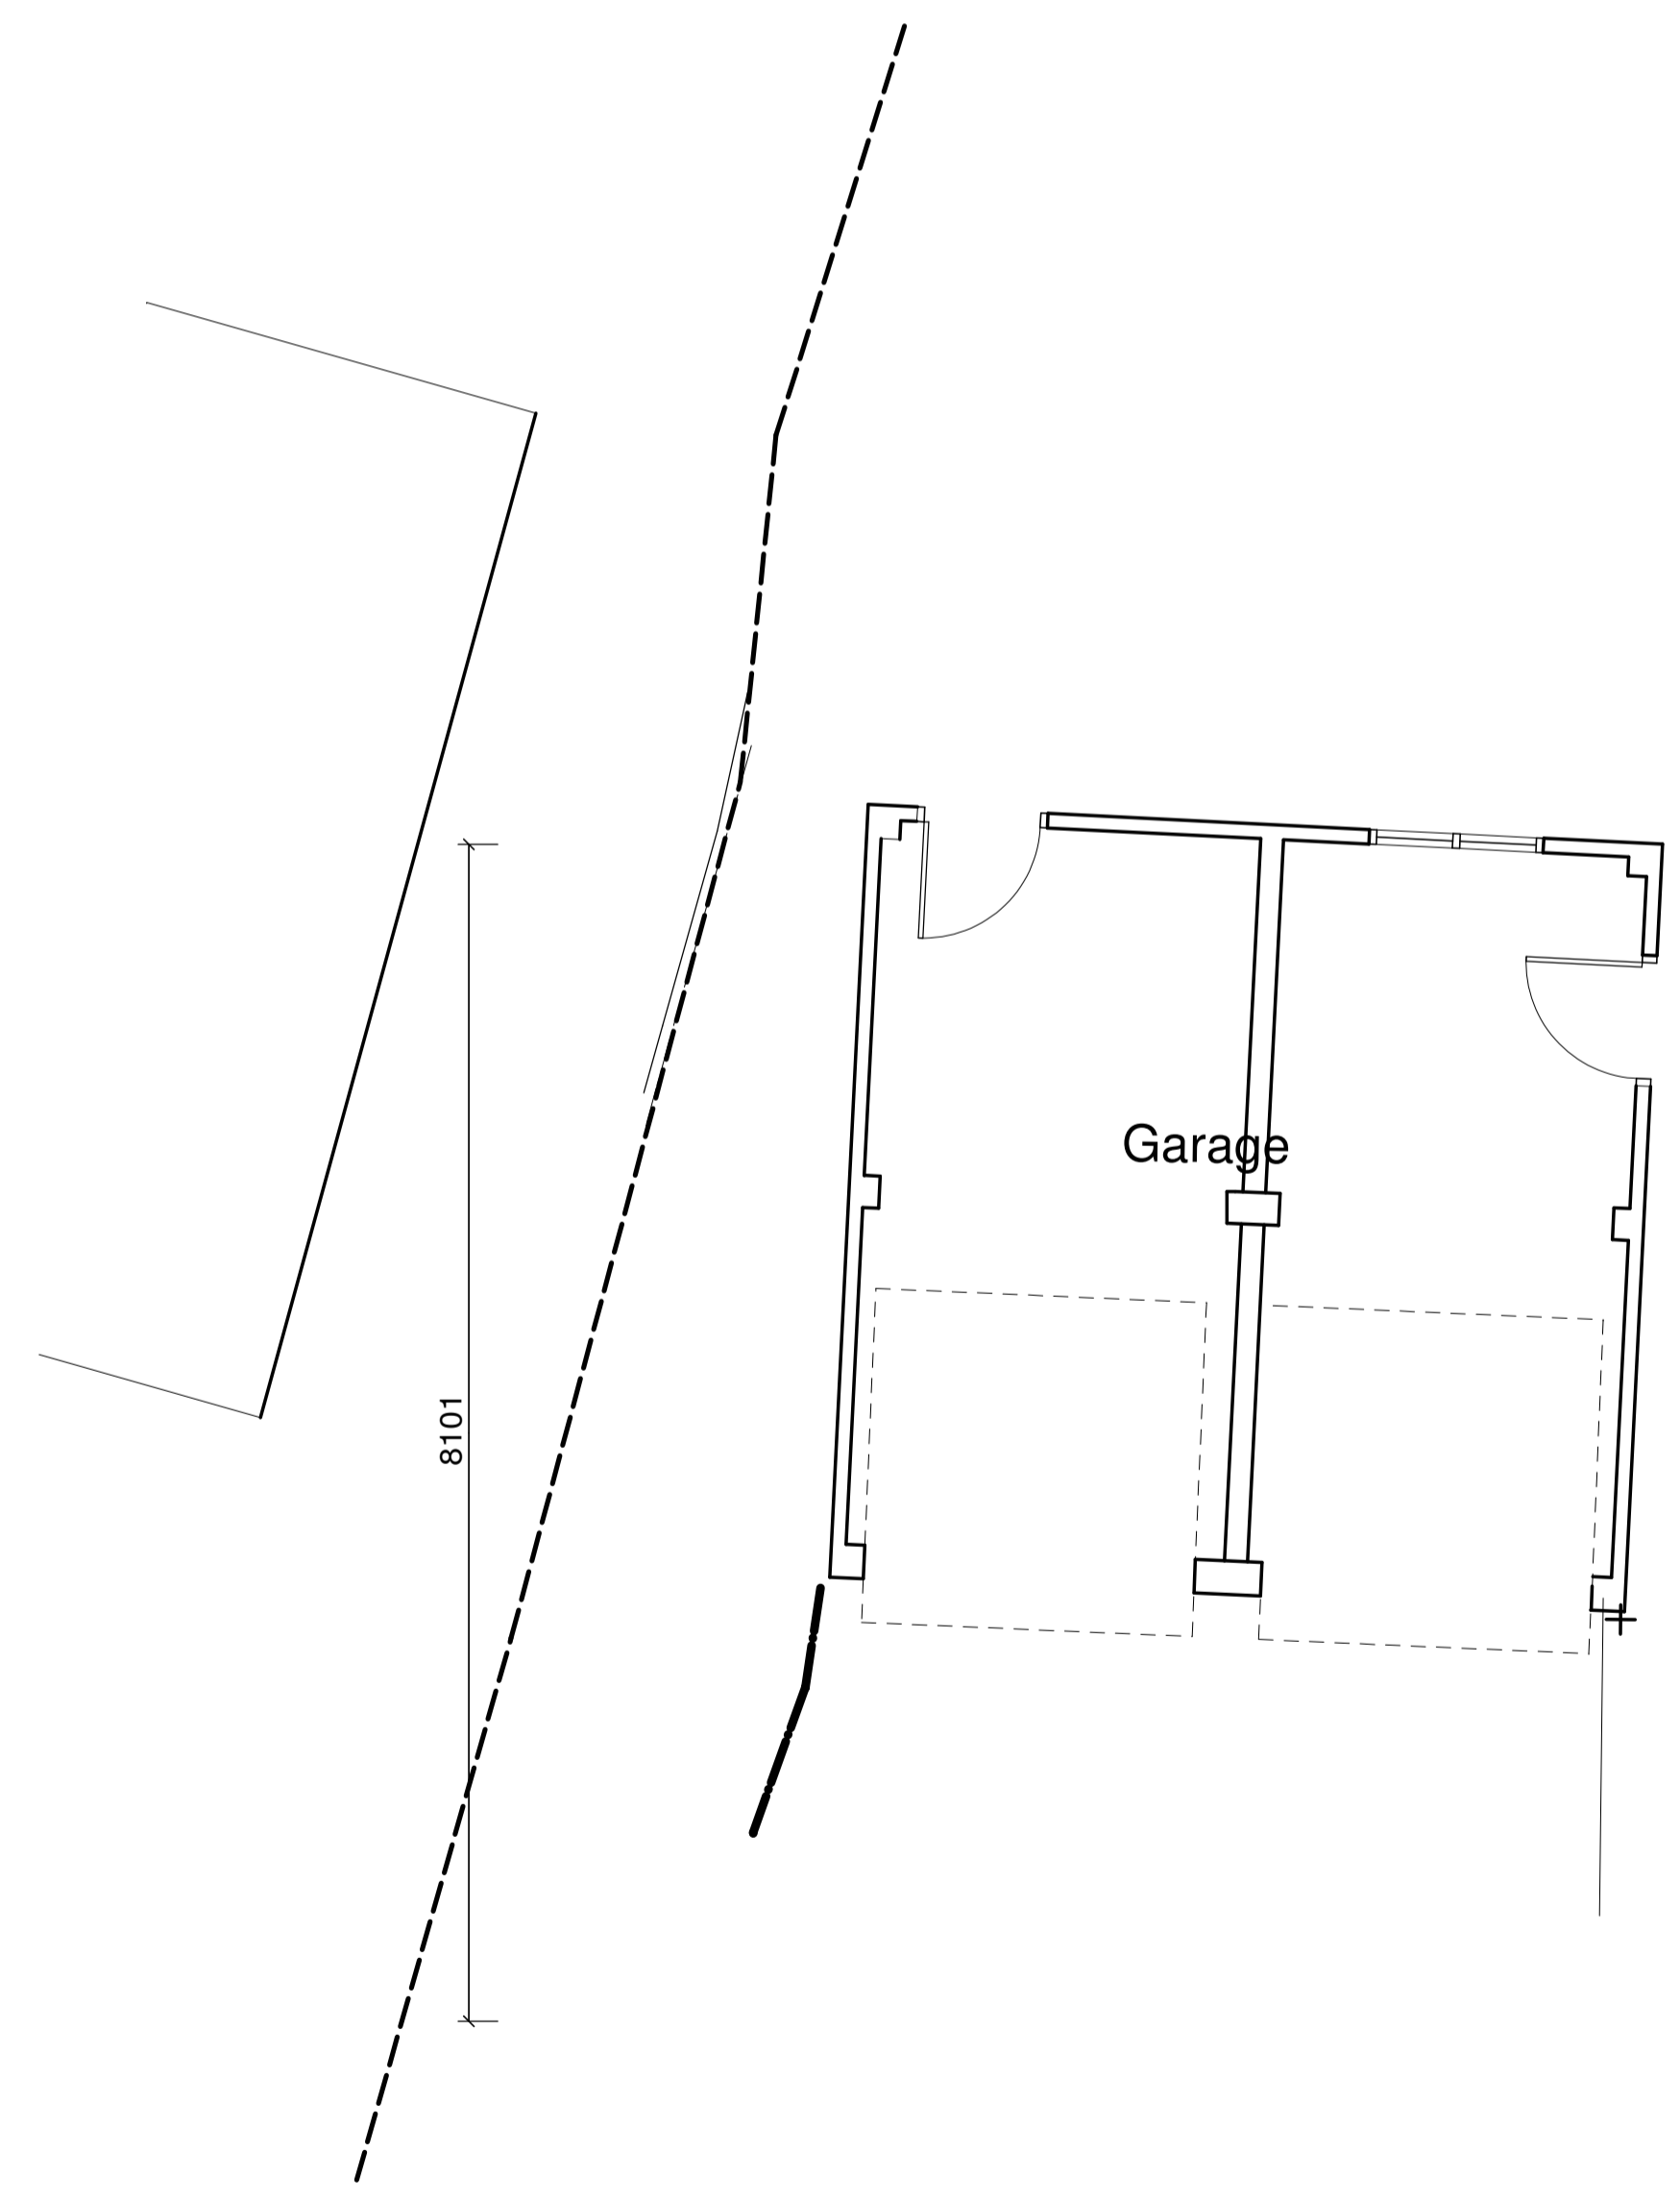

PROPOSED GROUND FLOOR PLAN

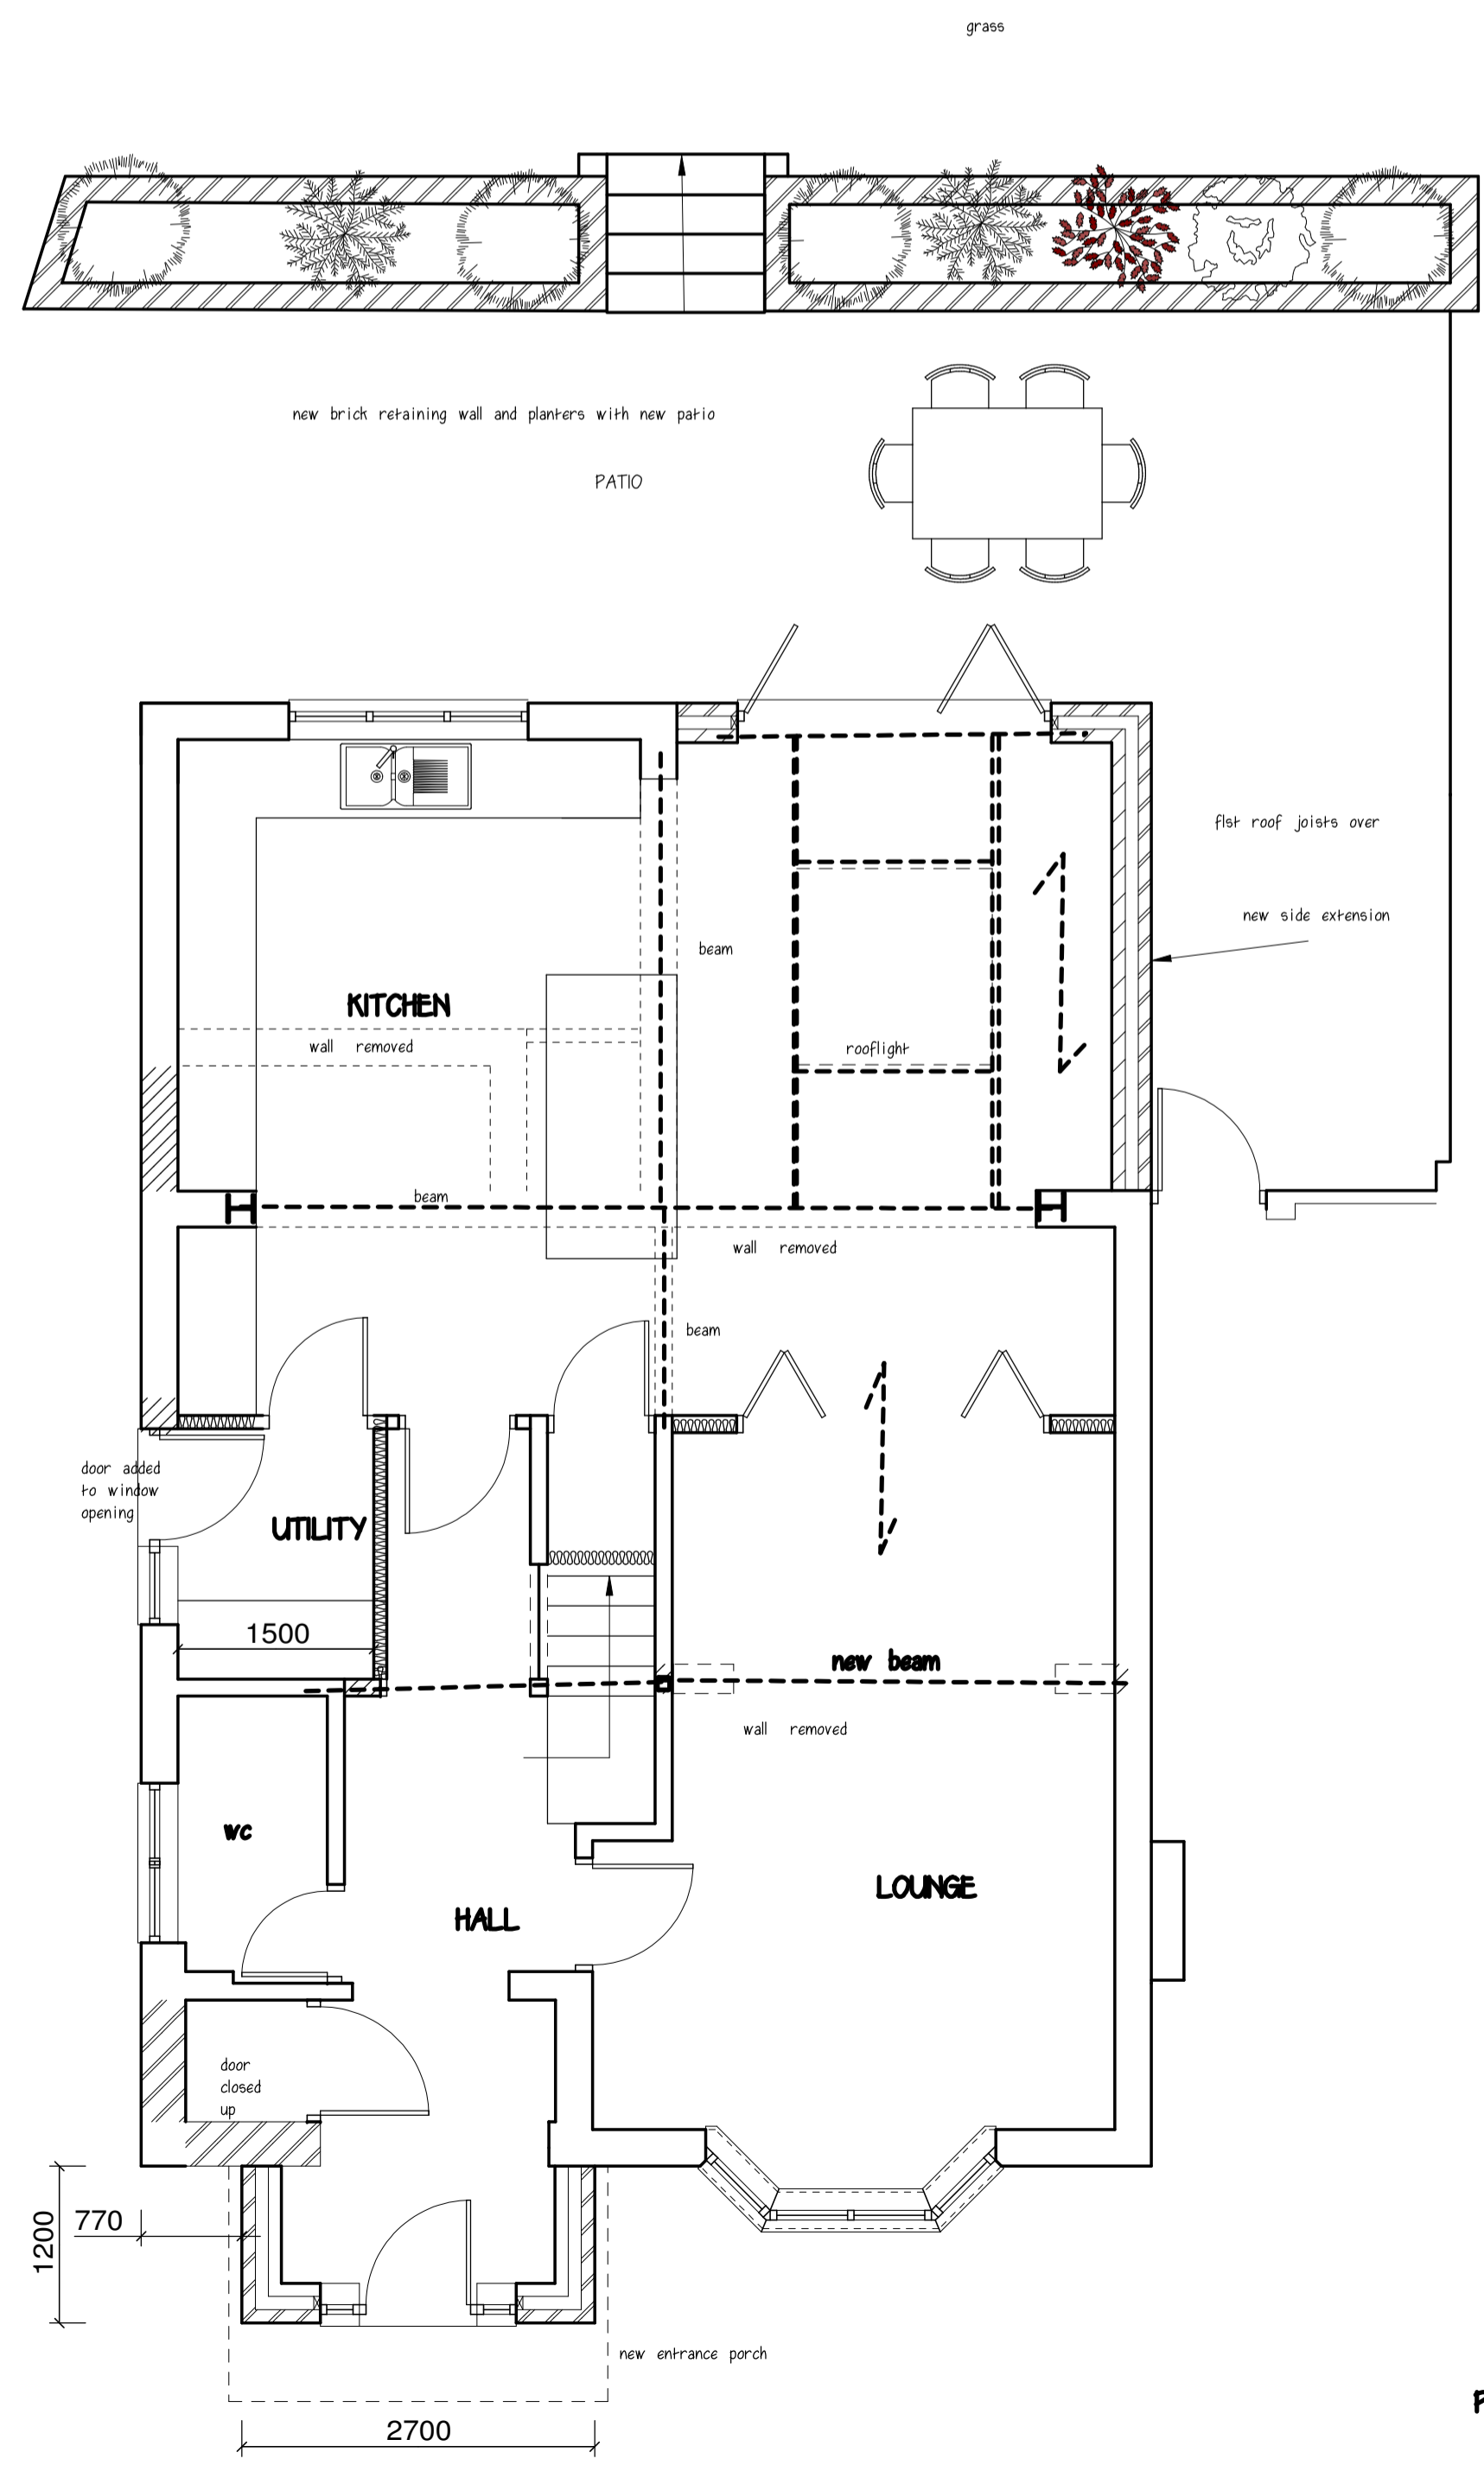

PROPOSED FIRST FLOOR PLAN

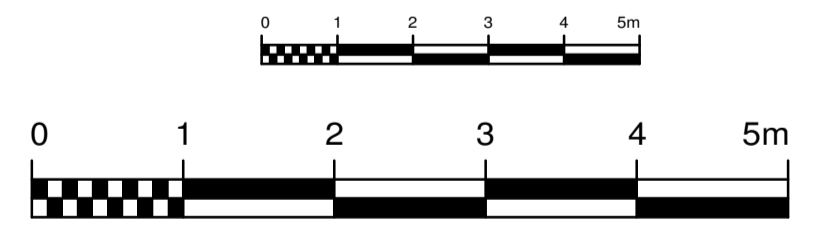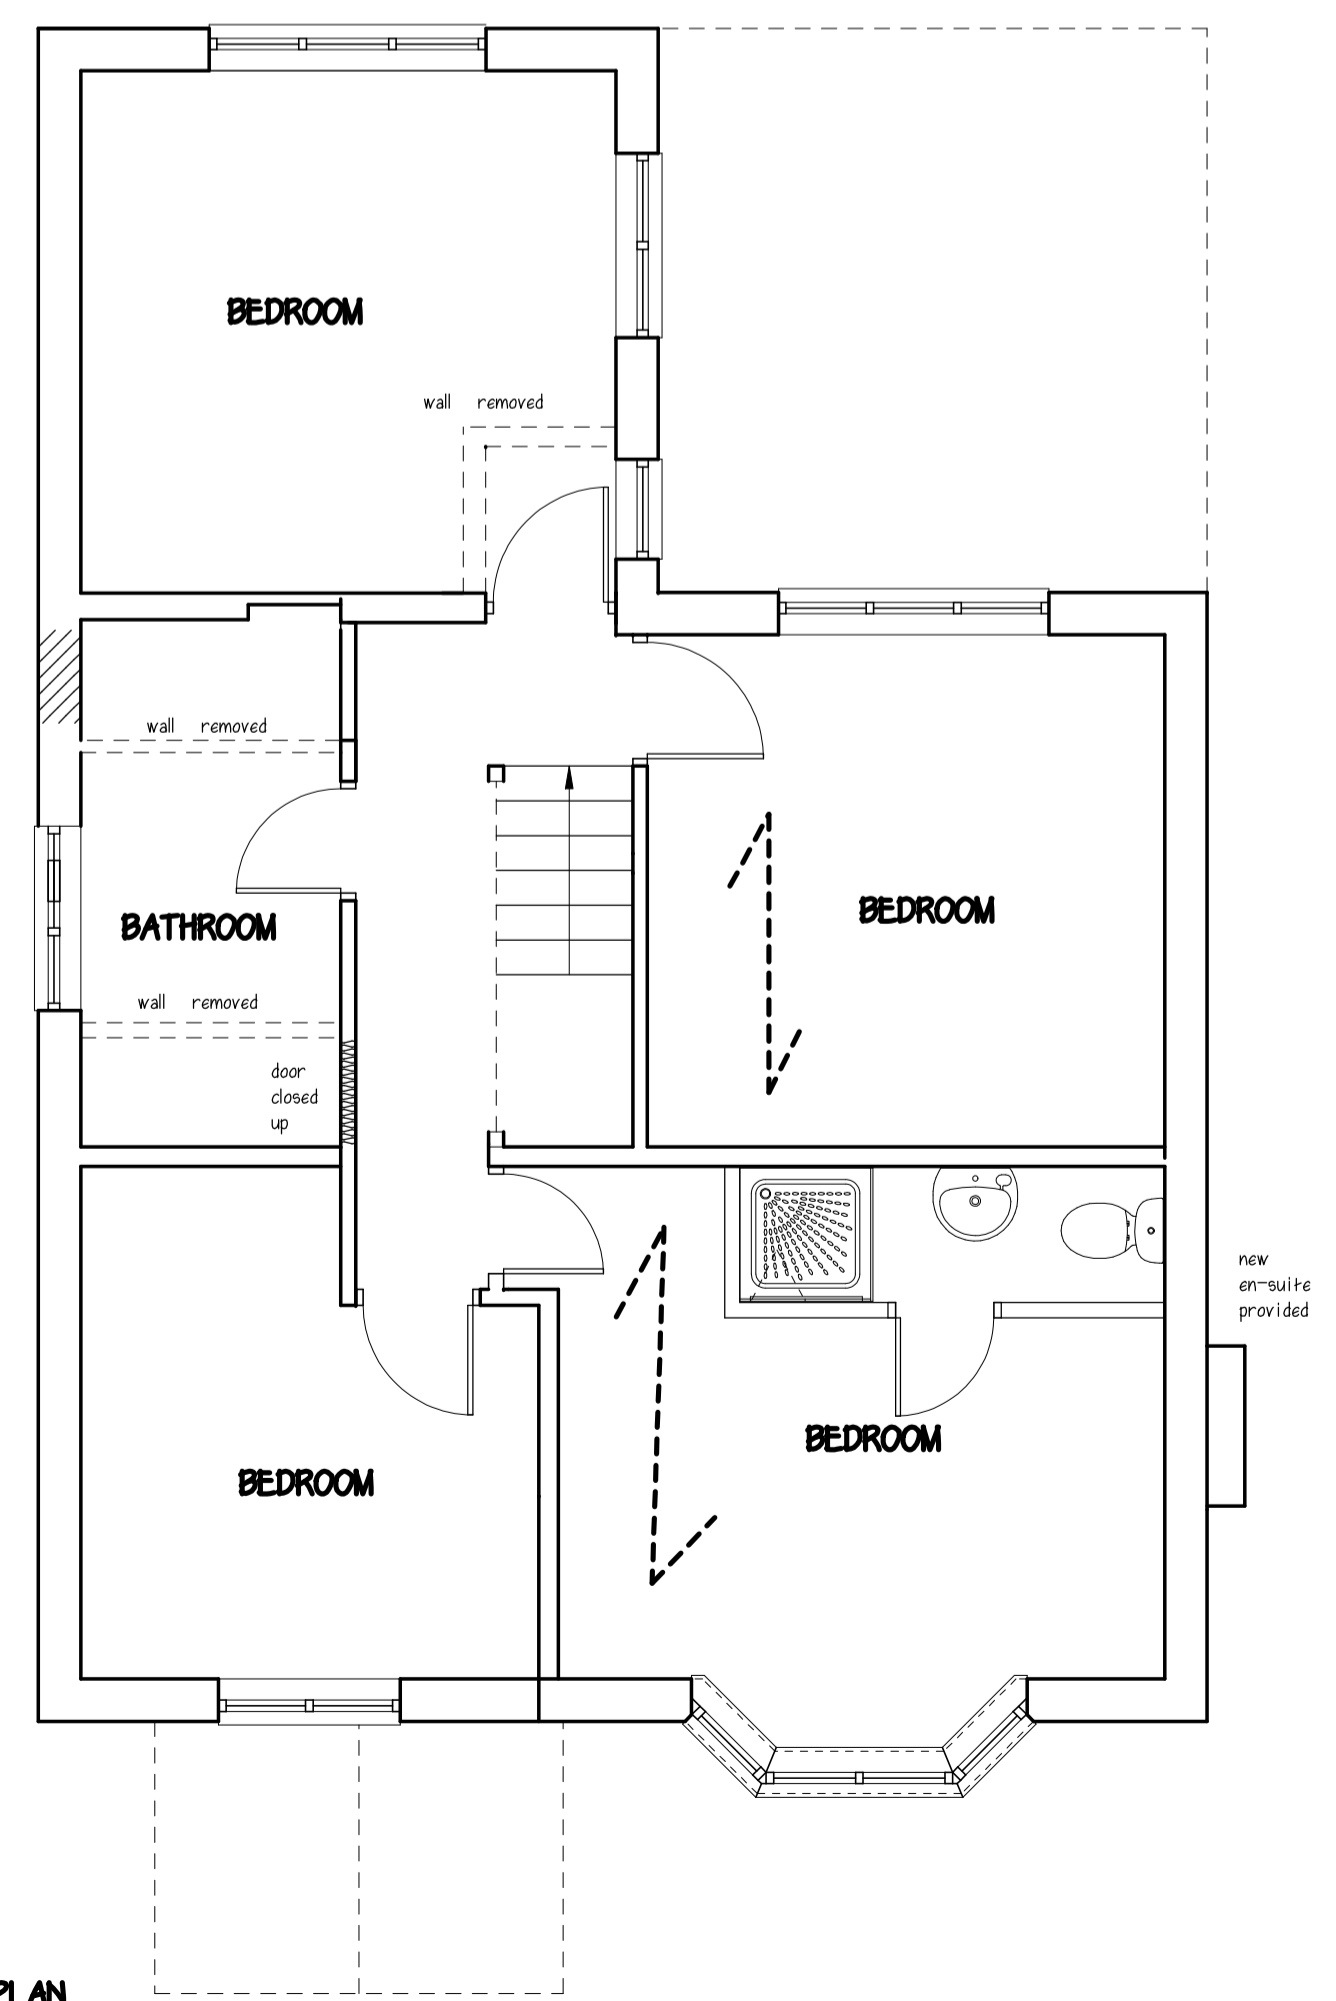

DO NOT SCALE FROM THESE DRAWINGS EXCEPT FOR PLANNING PURPOSES

Architectural Drawing Services			
36 Charlesworth Close, Hemel Hempstead HP3 9EW 07910 340661 property-design@mail.com			
Project PROPOSED NEW DWELLING AND EXTENSIONS AND ALTERATIONS TO EXISTING			
Address 10 KINDERSLEY WAY ABBOTS LANGLEY WD50DQ			
Client MR WYGMOLINSKI			
Title PLANS AND ELEVATIONS			
Scale 1:50	Date 14/00	Drwg EAI	Rev 02
			A