

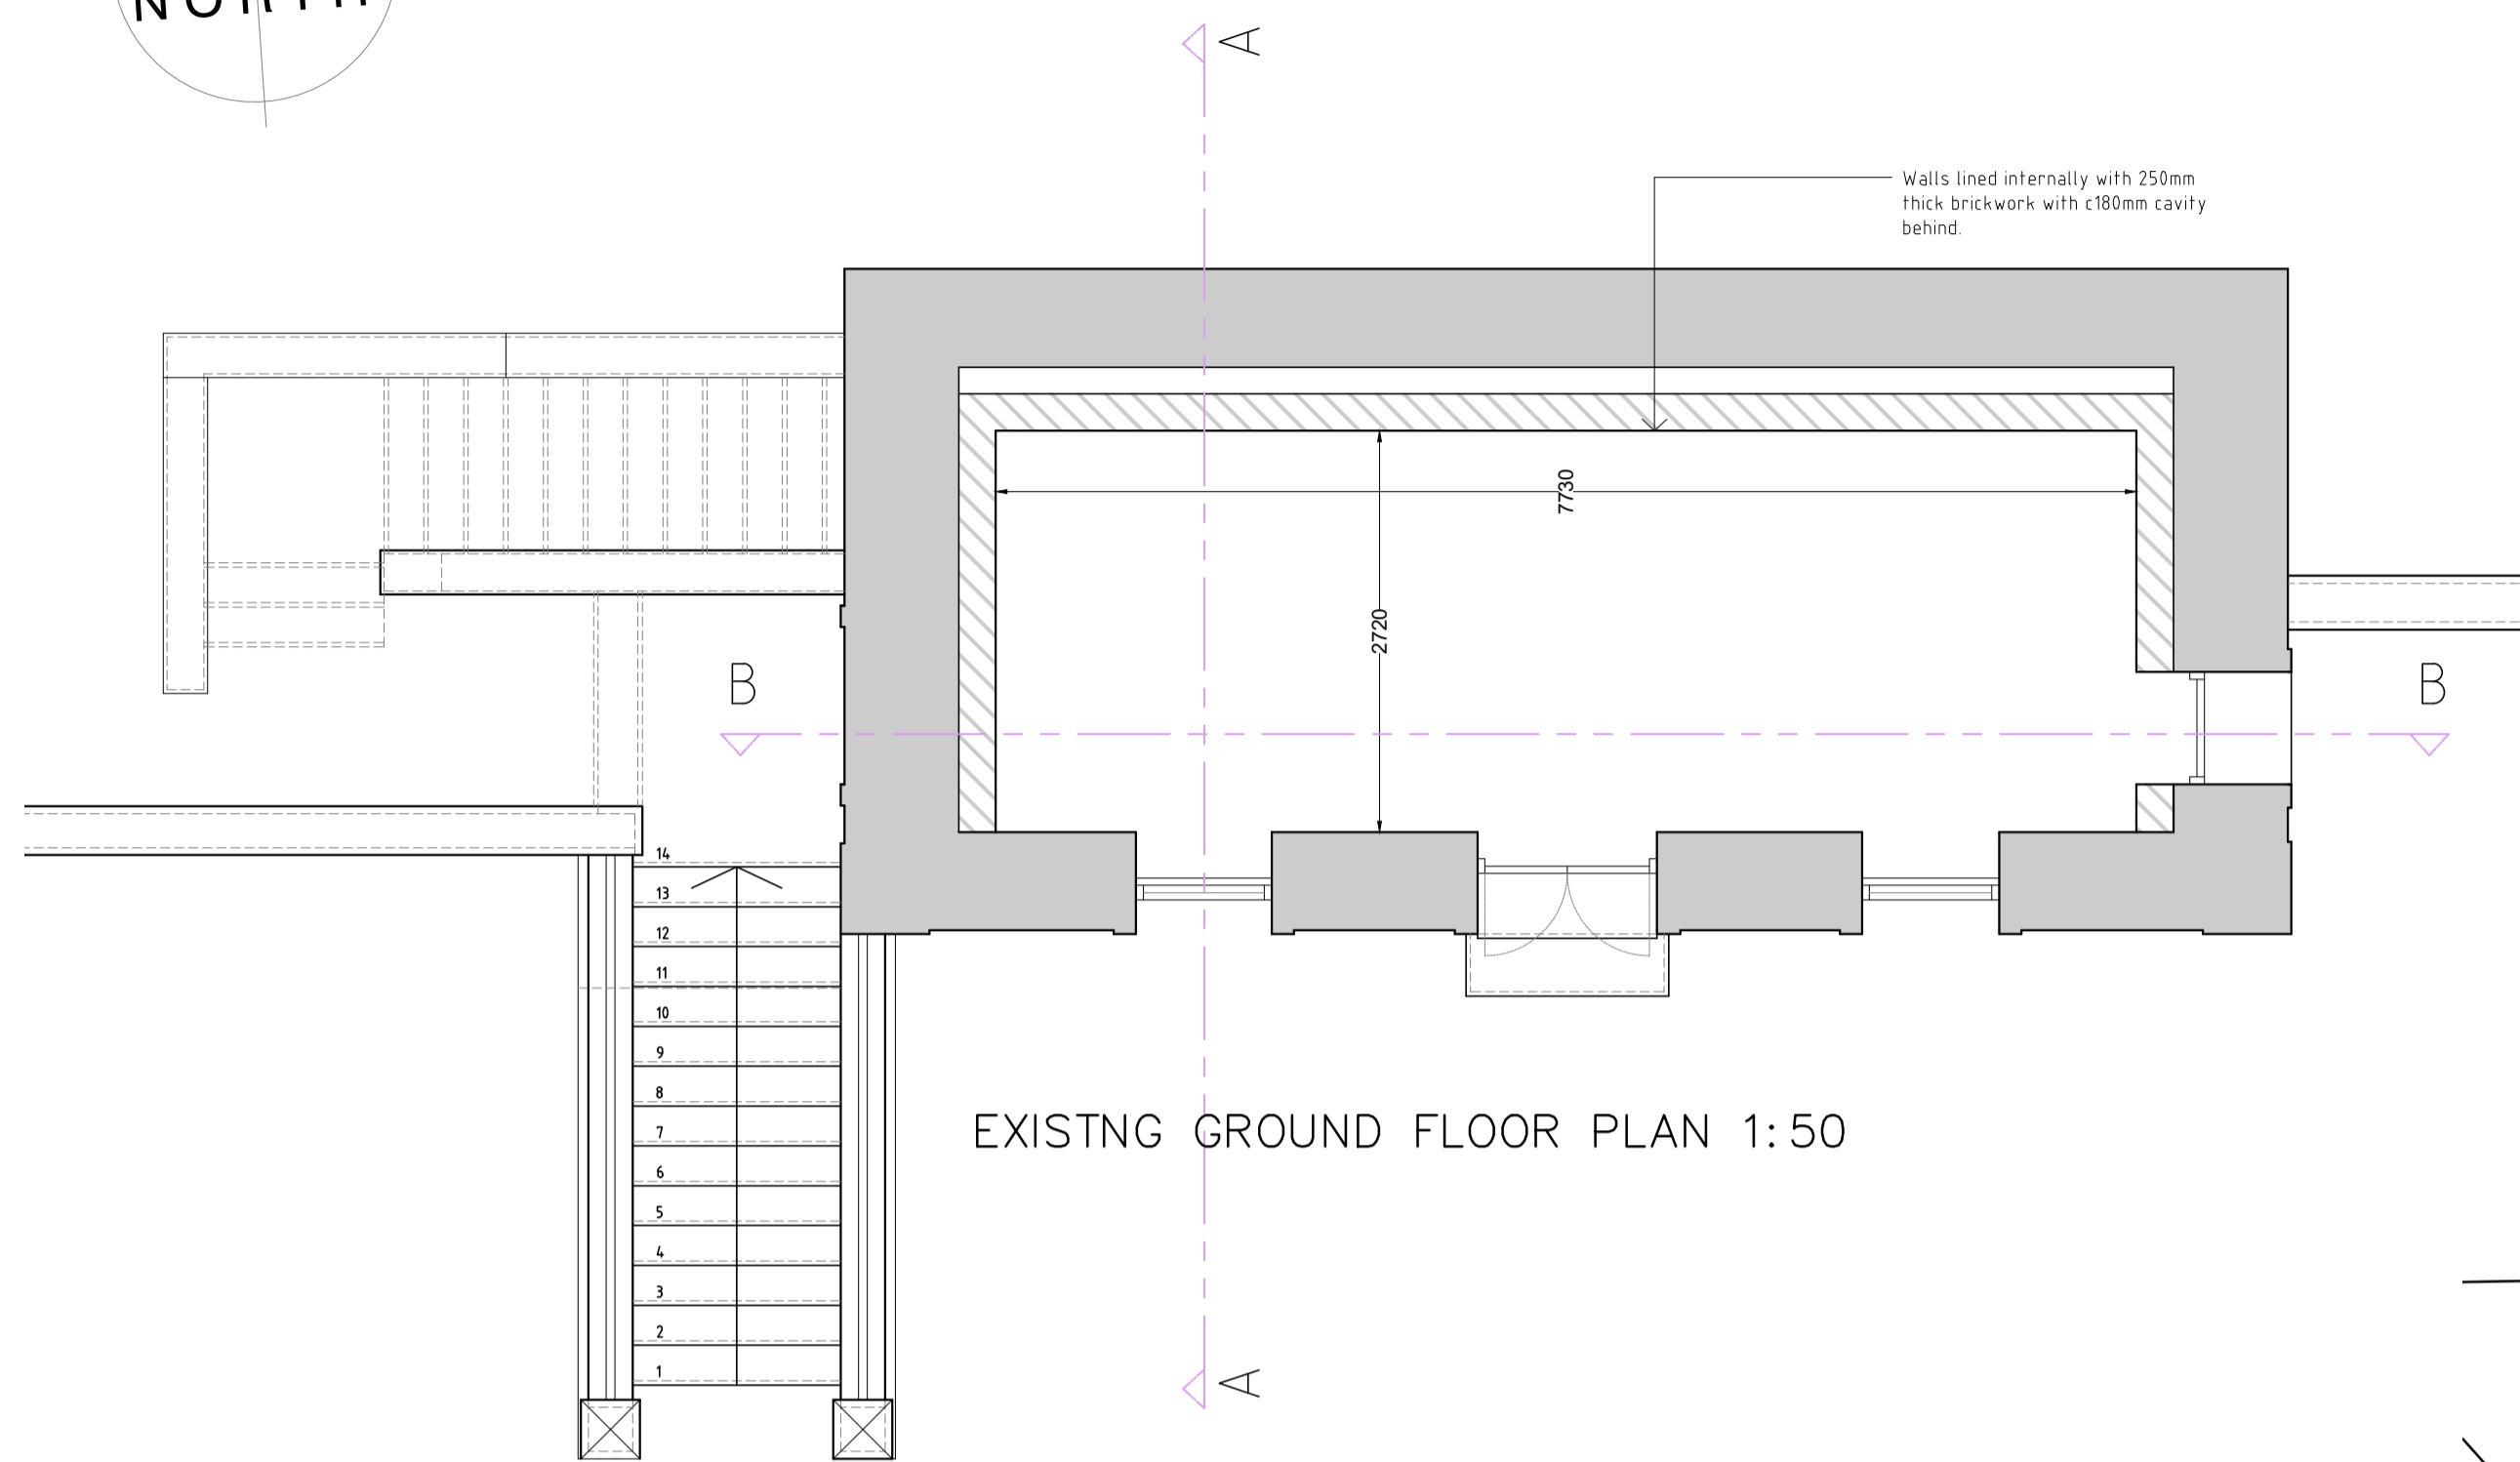



THE GARDEN HOUSE (CATEGORY B LISTED)
SURVEY DRAWINGS

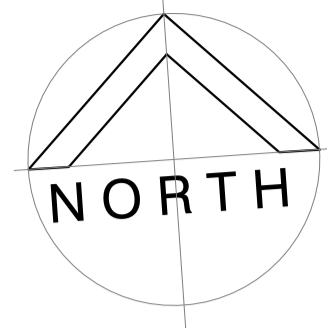

EXISTING GROUND FLOOR PLAN 1:50

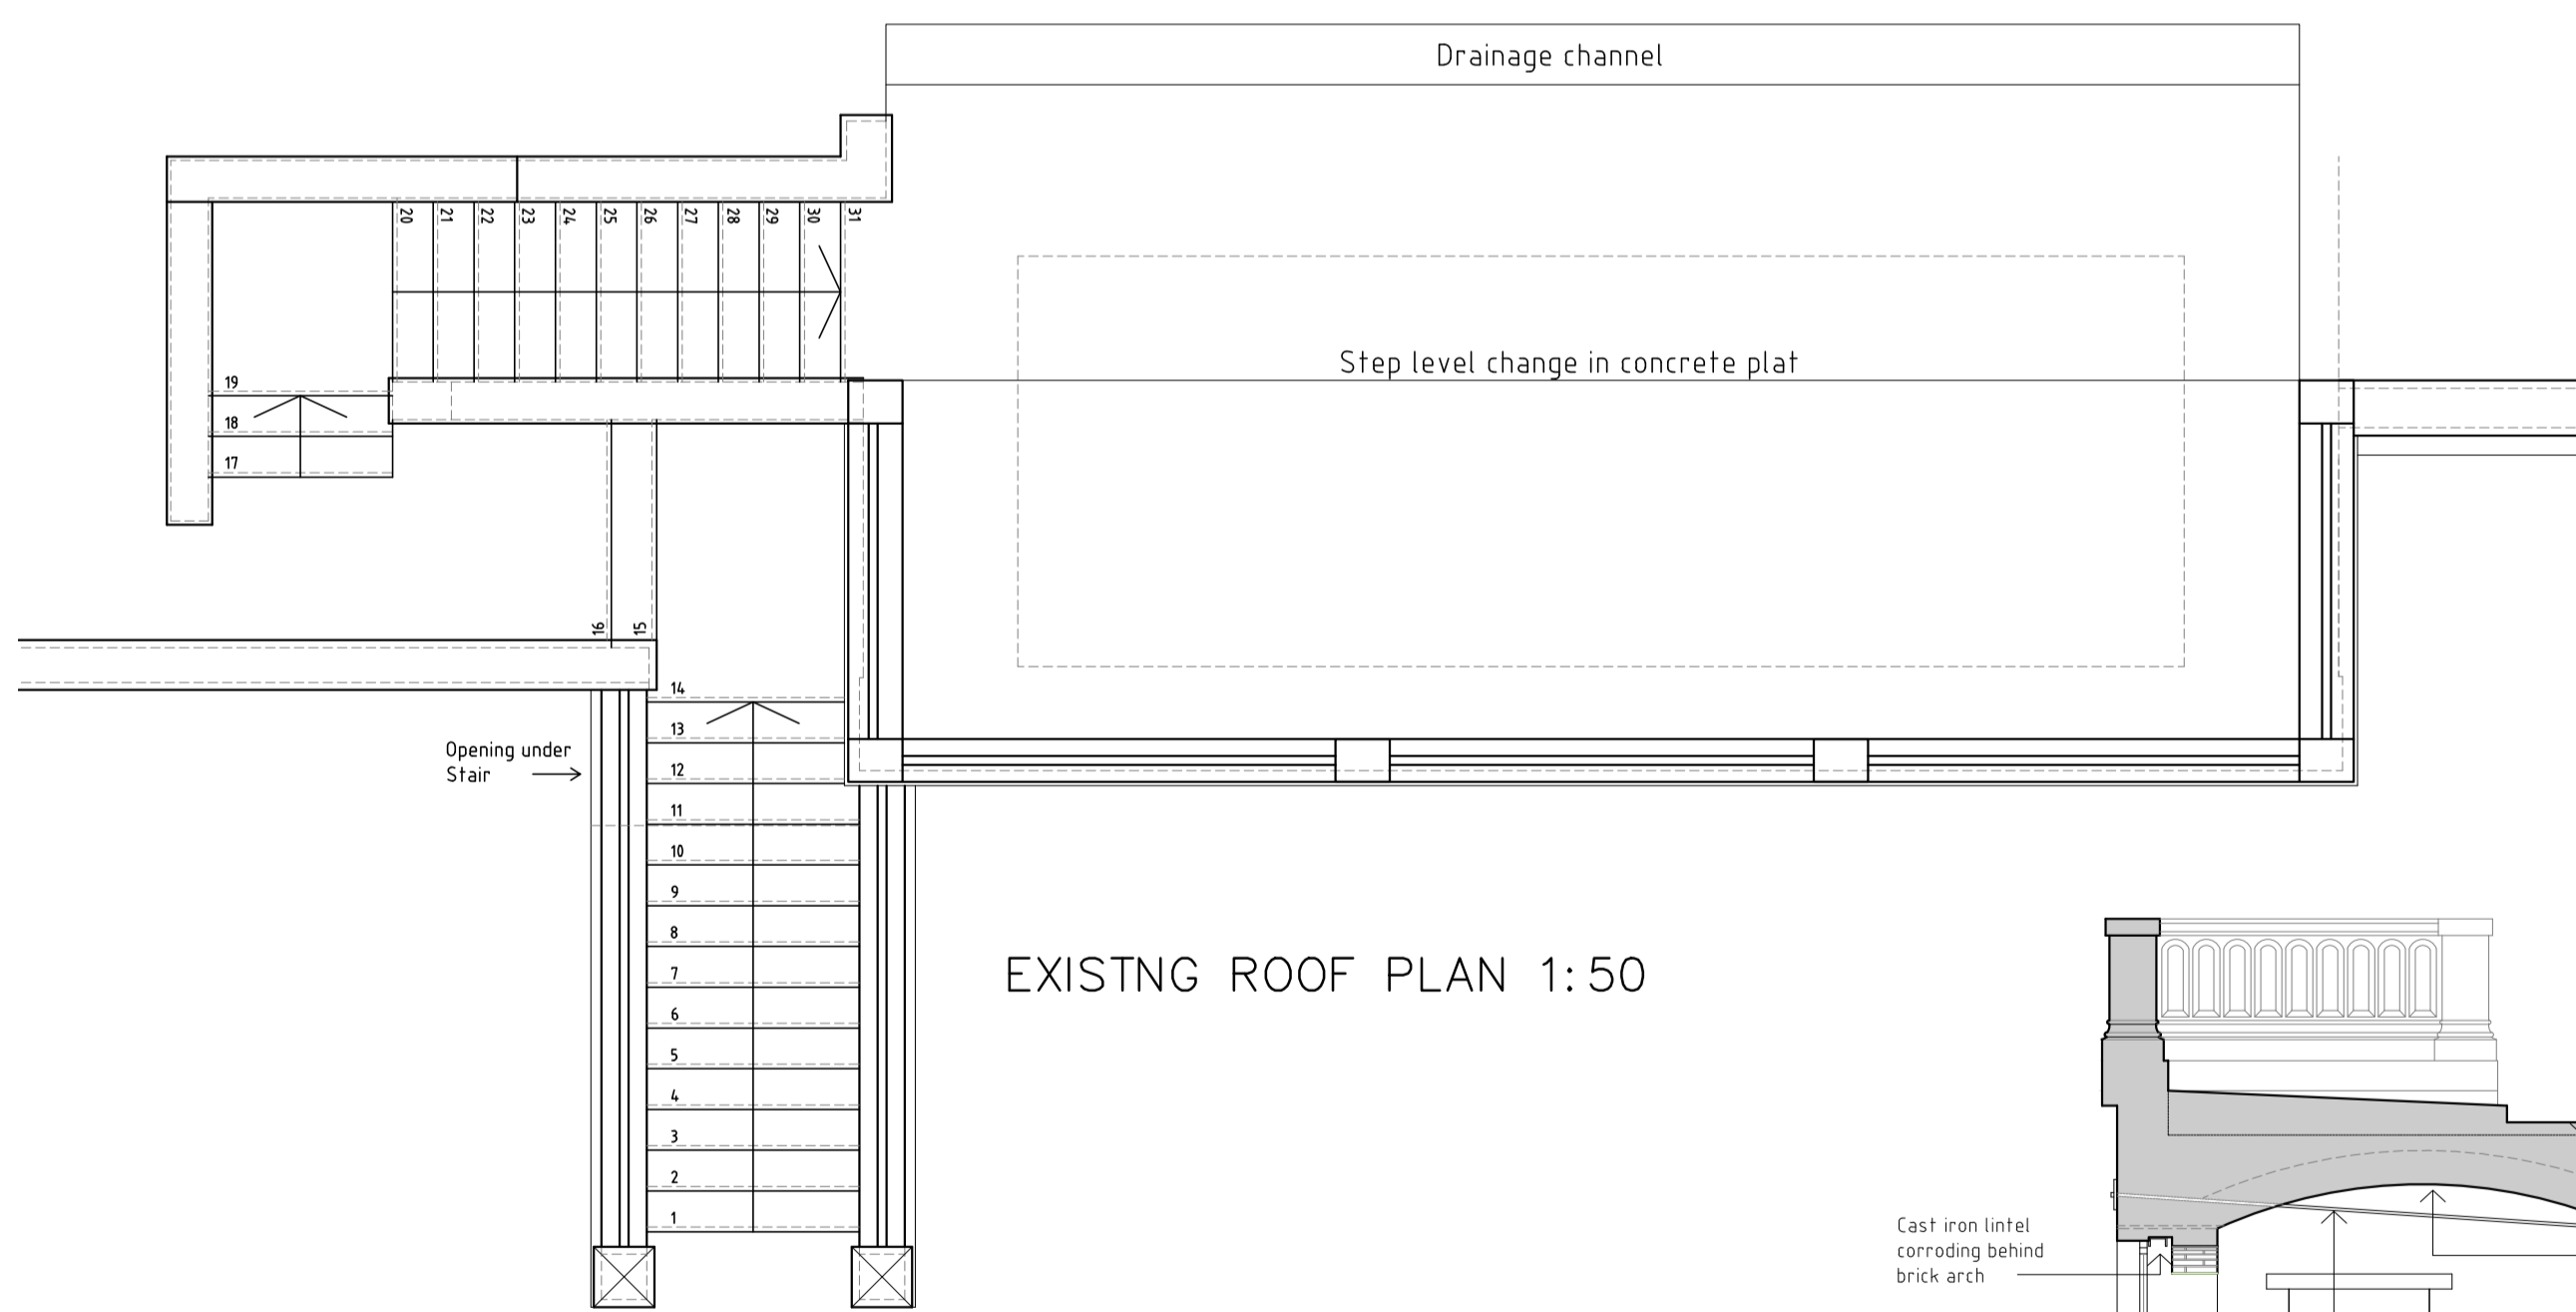


EXISTING ROOF PLAN 1:50

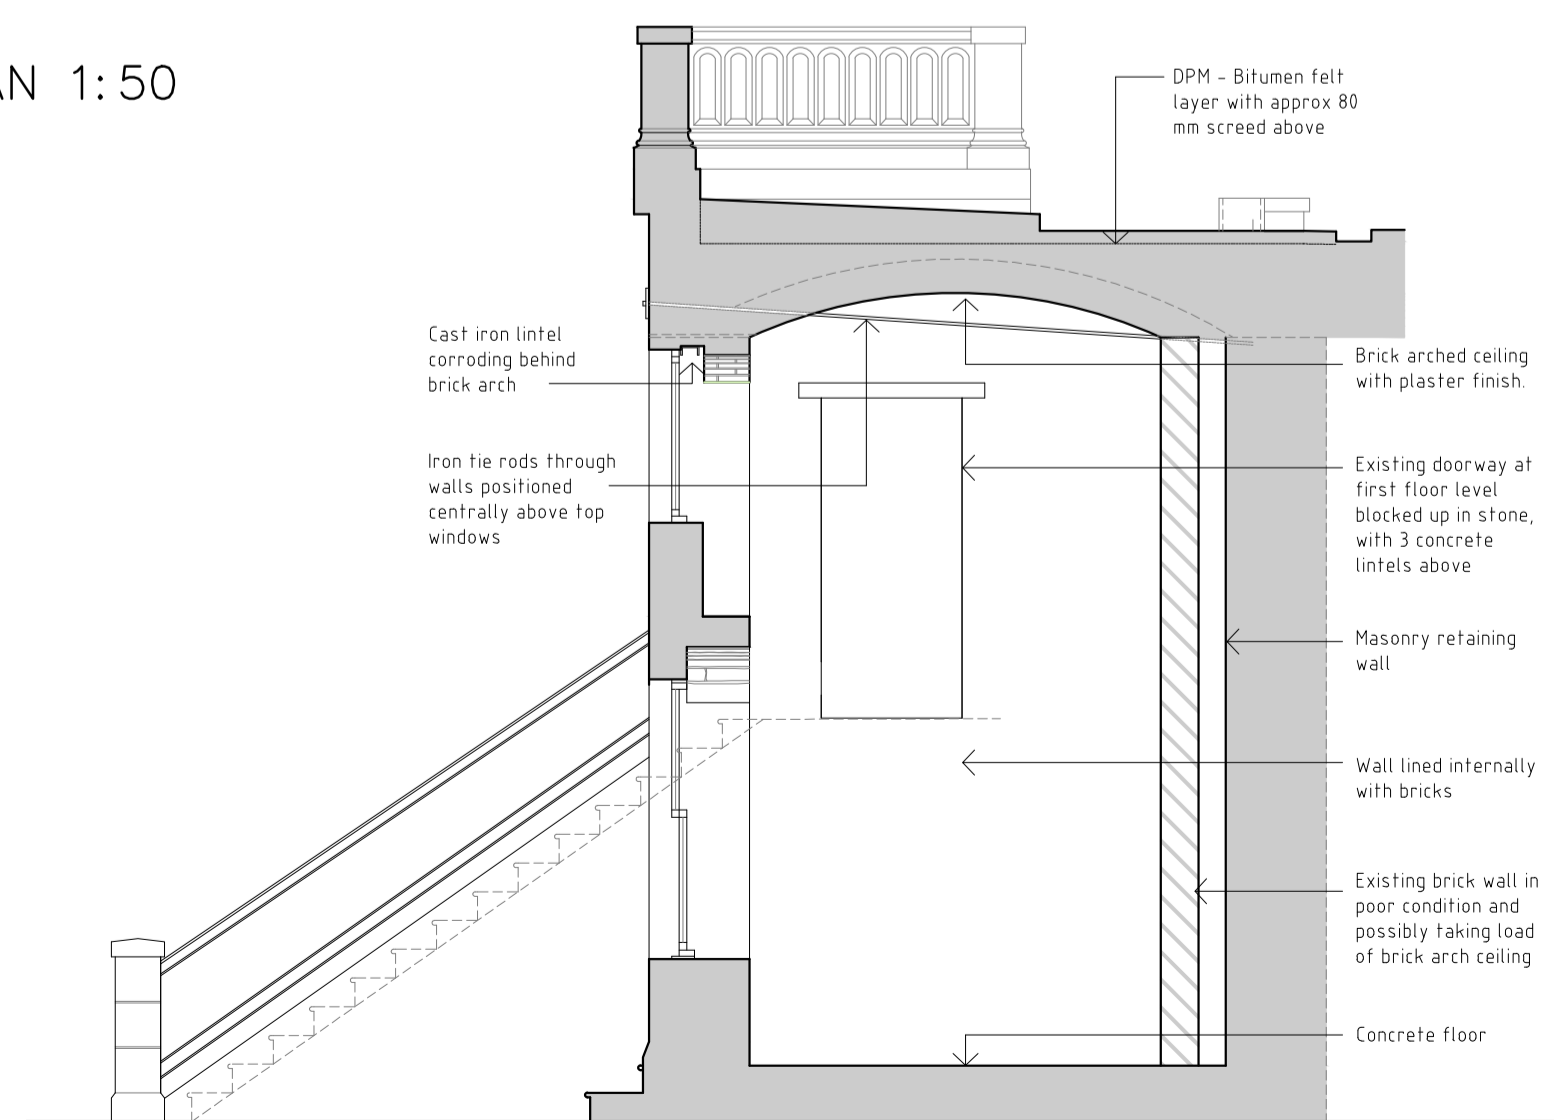

EXISTING SECTION AA 1:50



EXISTING SOUTH ELEVATION 1:50

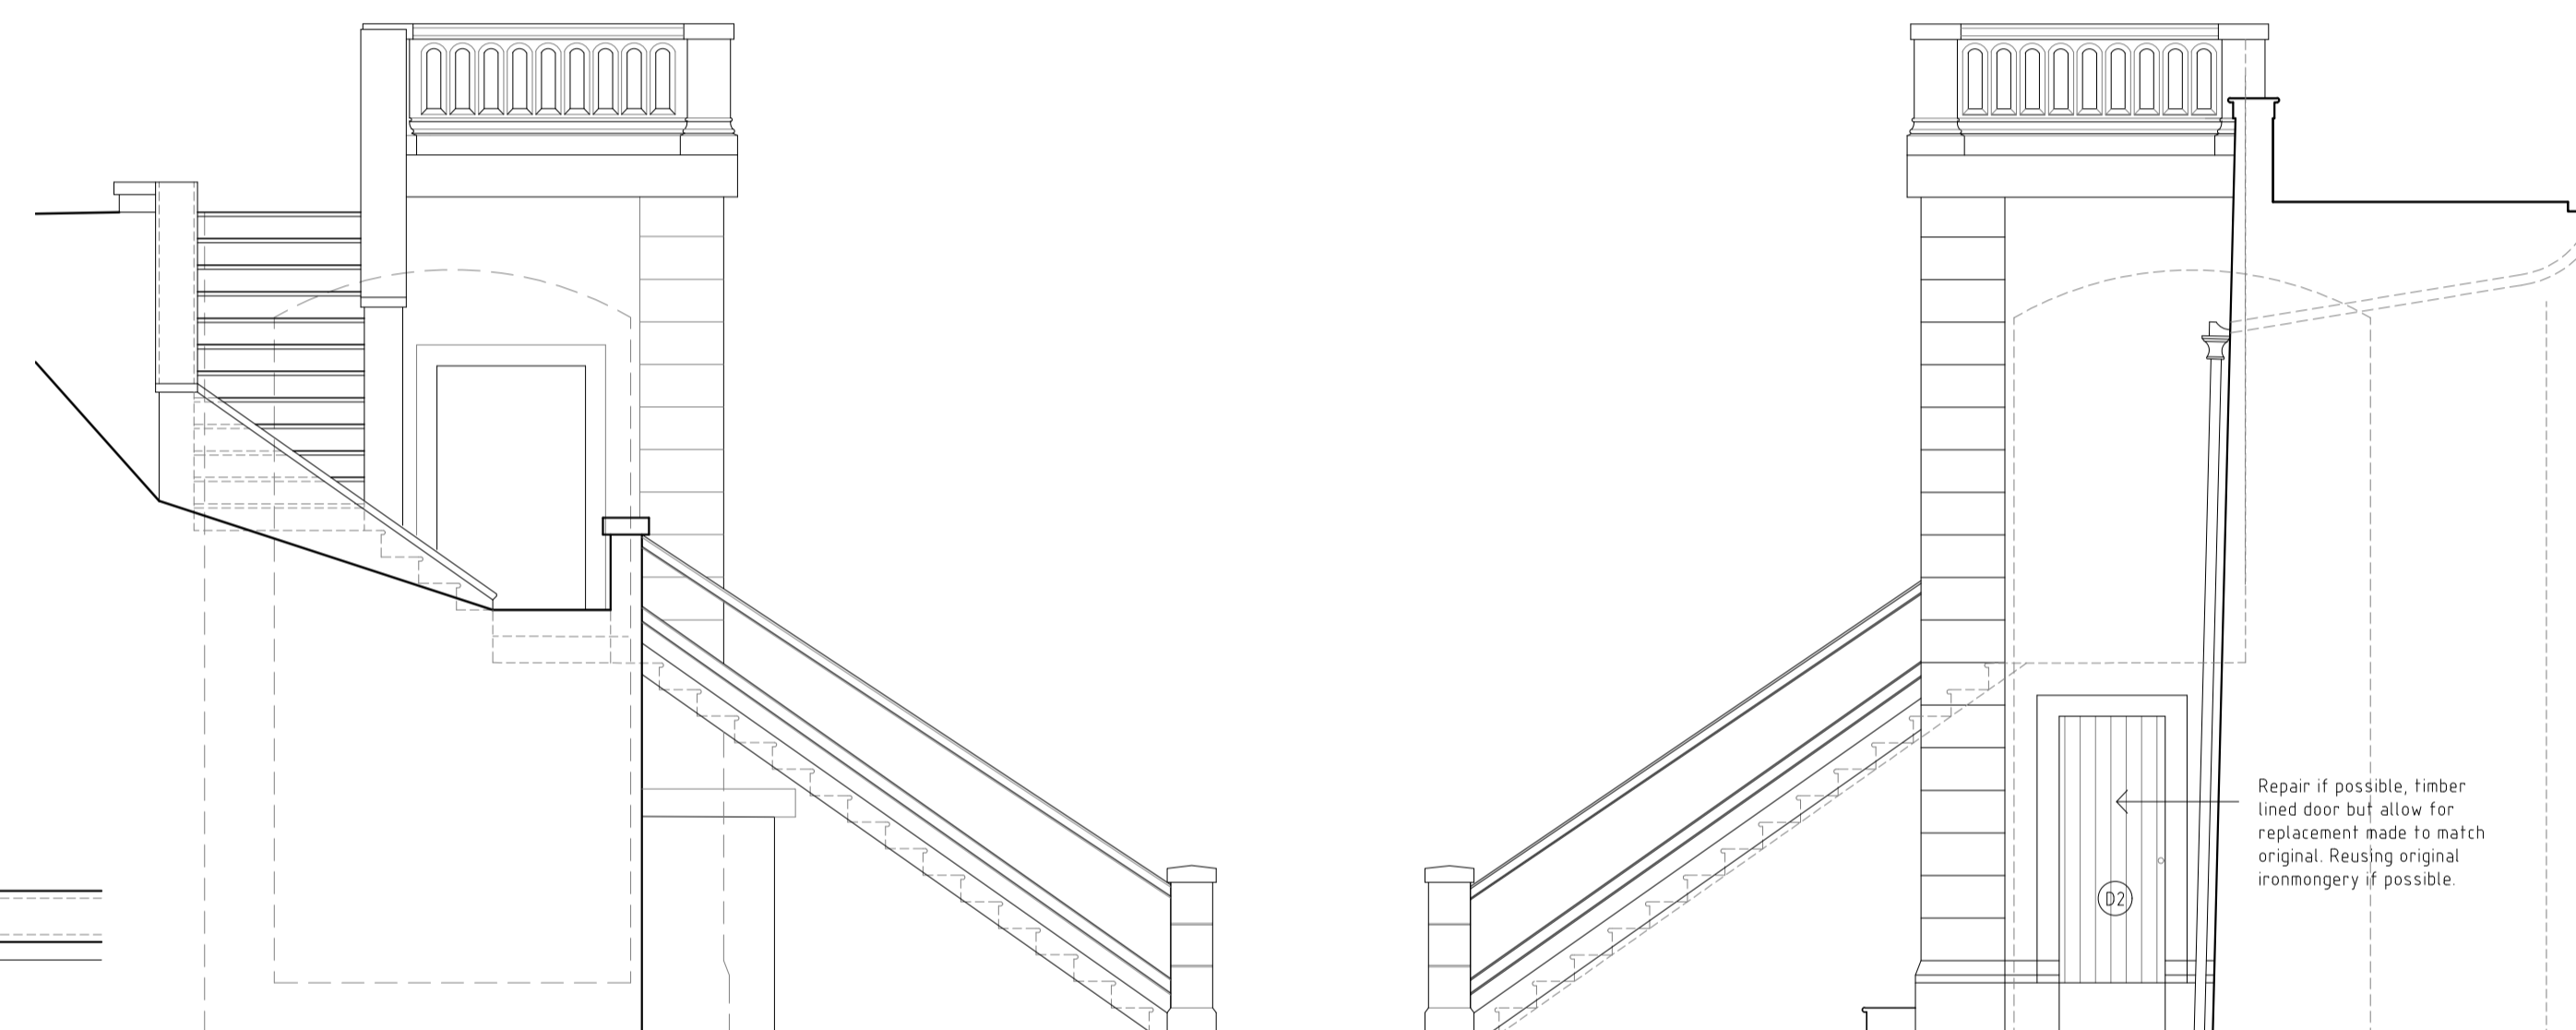

EXISTING WEST ELEVATION 1:50

EXISTING EAST ELEVATION 1:50



EXISTING SECTION BB 1:50

Notes:

1. THE COPYRIGHT OF THIS DRAWING REMAINS WITH ANGELA DOW ARCHITECT AND IT MAY NOT BE REPRODUCED IN WHOLE OR PART OR USED FOR THE MANUFACTURE OF ANY ARTICLE WITHOUT THE EXPRESS PERMISSION OF THE COPYRIGHT HOLDERS.
2. CONTRACTOR AND SUBCONTRACTORS TO VERIFY ALL DIMENSIONS ON SITE PRIOR TO MAKING CONSTRUCTION DRAWINGS OR COMMENCING MANUFACTURE.
3. THIS DRAWING IS TO BE READ IN CONJUNCTION WITH ALL RELEVANT ARCHITECTS, SERVICE ENGINEER'S DRAWINGS AND SPECIFICATIONS.
4. DO NOT SCALE THIS DRAWING. THE CONTRACTOR TO BRING TO THE NOTICE OF THE ARCHITECT ANY DISCREPANCIES CONTAINED IN THIS DRAWING PRIOR TO WORK COMMENCEMENT.

REV:	DESCRIPTION:	BY:	DATE:
	PLANNING		

ANGELA DOW
 ARCHITECT
 Oread Cottage, Gartly, Huntly, Aberdeenshire AB54 4RQ
 T: 01466 720788
 E: angela@adown.co.uk
 www.adown.co.uk

CLIENT: **Elton Castle Gardens**
57 Station Road
Elton
Aberdeenshire

SITE: **Garden House Repairs, Alterations & Extension**
Elton Castle Gardens

TITLE: **Existing Survey Drawings**
of The Garden House

SCALE AT A1:	DATE:	DRAWN:	CHECKED:
1:50	27/06/22	AD	
PROJECT NO:	DRAWING NO:	REVISION:	
051	051/P/04	X	