


ELLON CASTLE (RUIN – SCHEDULED MONUMENT)  
 PROPOSED REPAIRS – REFER TO SCHEDULE FOR FURTHER DETAILS


 Indicative extent of repointing / replacing lost pinnings

Notes:


1. THE COPYRIGHT OF THIS DRAWING REMAINS WITH ANGELA DOW ARCHITECT AND IT MAY NOT BE REPRODUCED IN WHOLE OR PART OR USED FOR THE MANUFACTURE OF ANY ARTICLE WITHOUT THE EXPRESS PERMISSION OF THE COPYRIGHT HOLDERS.
2. CONTRACTOR AND SUBCONTRACTORS TO VERIFY ALL DIMENSIONS ON SITE PRIOR TO MAKING CONSTRUCTION DRAWINGS OR COMMENCING MANUFACTURE.
3. THIS DRAWING IS TO BE READ IN CONJUNCTION WITH ALL RELEVANT ARCHITECTS, SERVICE ENGINEER'S DRAWINGS AND SPECIFICATIONS.
4. DO NOT SCALE THIS DRAWING. THE CONTRACTOR TO BRING TO THE NOTICE OF THE ARCHITECT ANY DISCREPANCIES CONTAINED IN THIS DRAWING PRIOR TO WORK COMMENCEMENT.

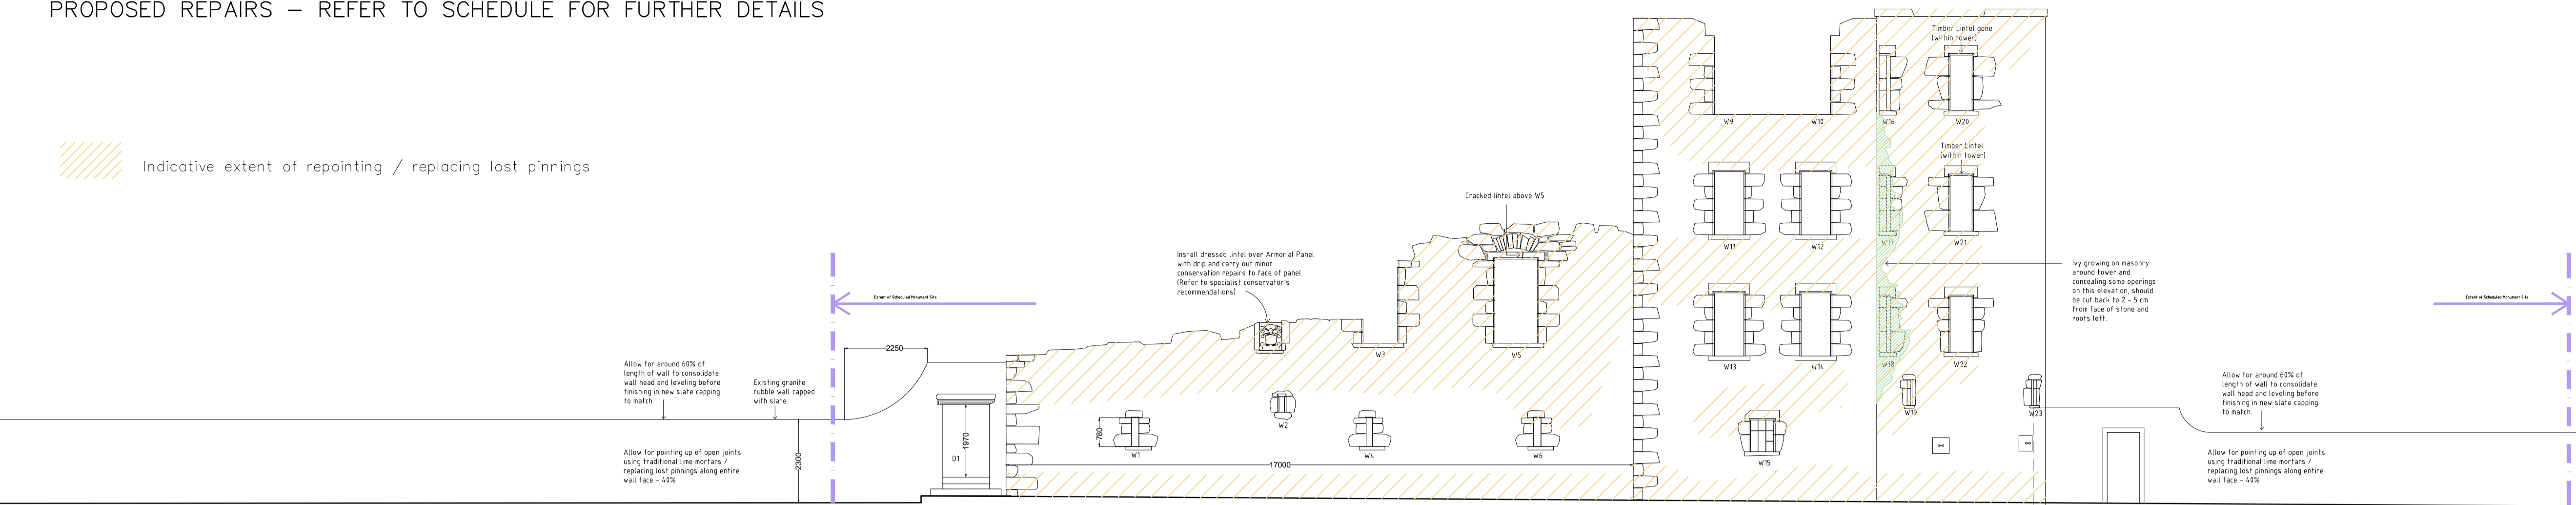

CASTLE SOUTH ELEVATION 1:100

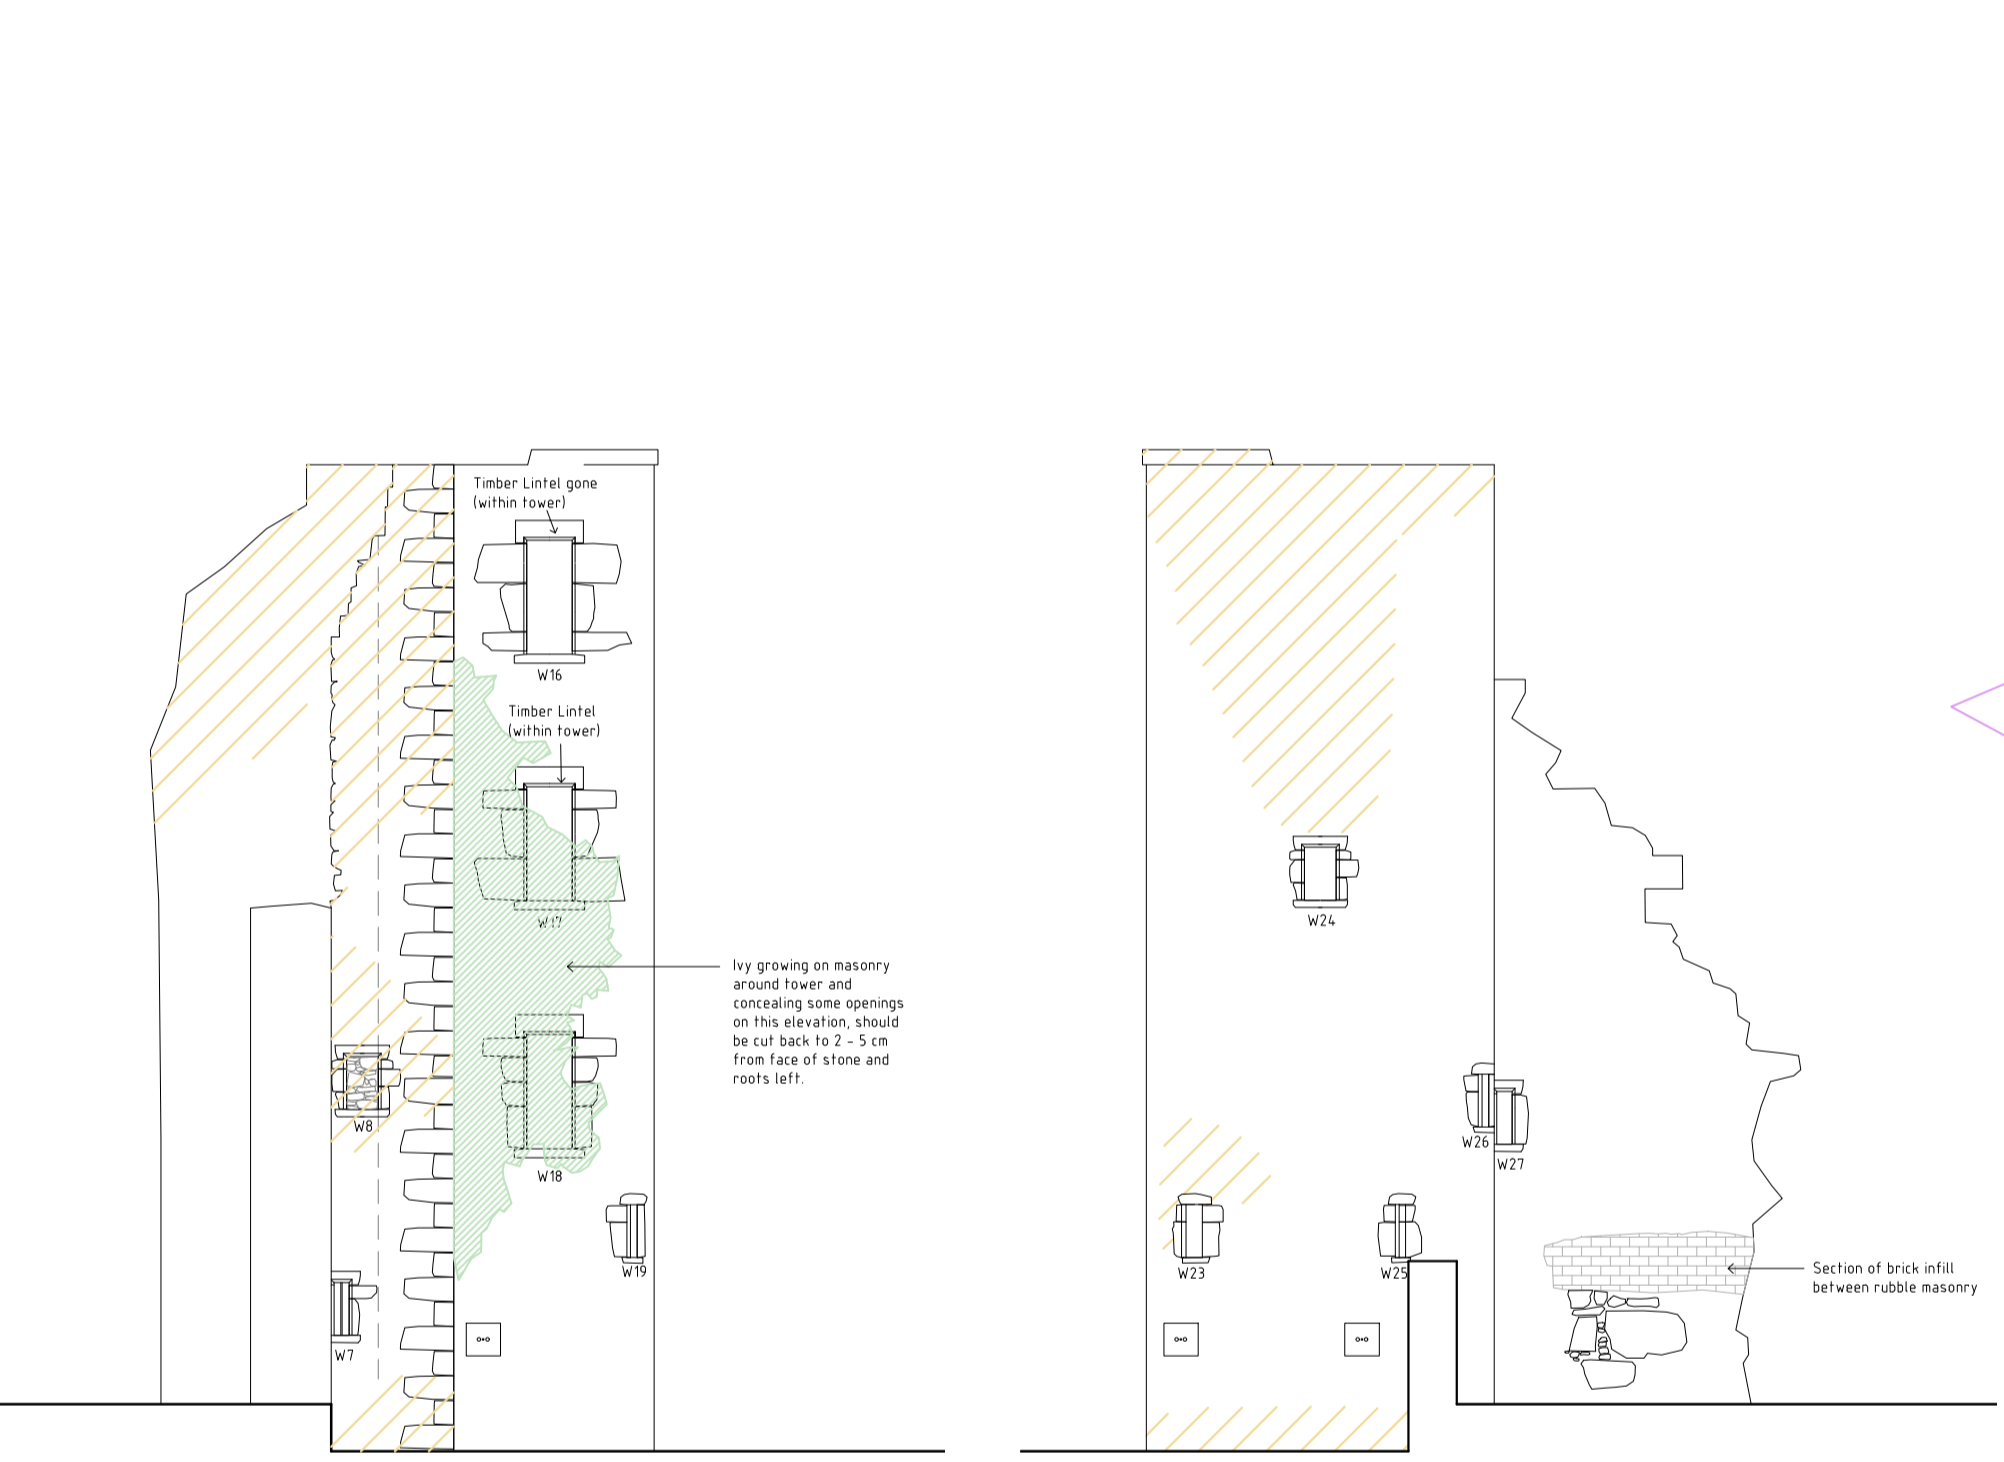


CASTLE WEST ELEVATION 1:100    CASTLE EAST ELEVATION 1:100

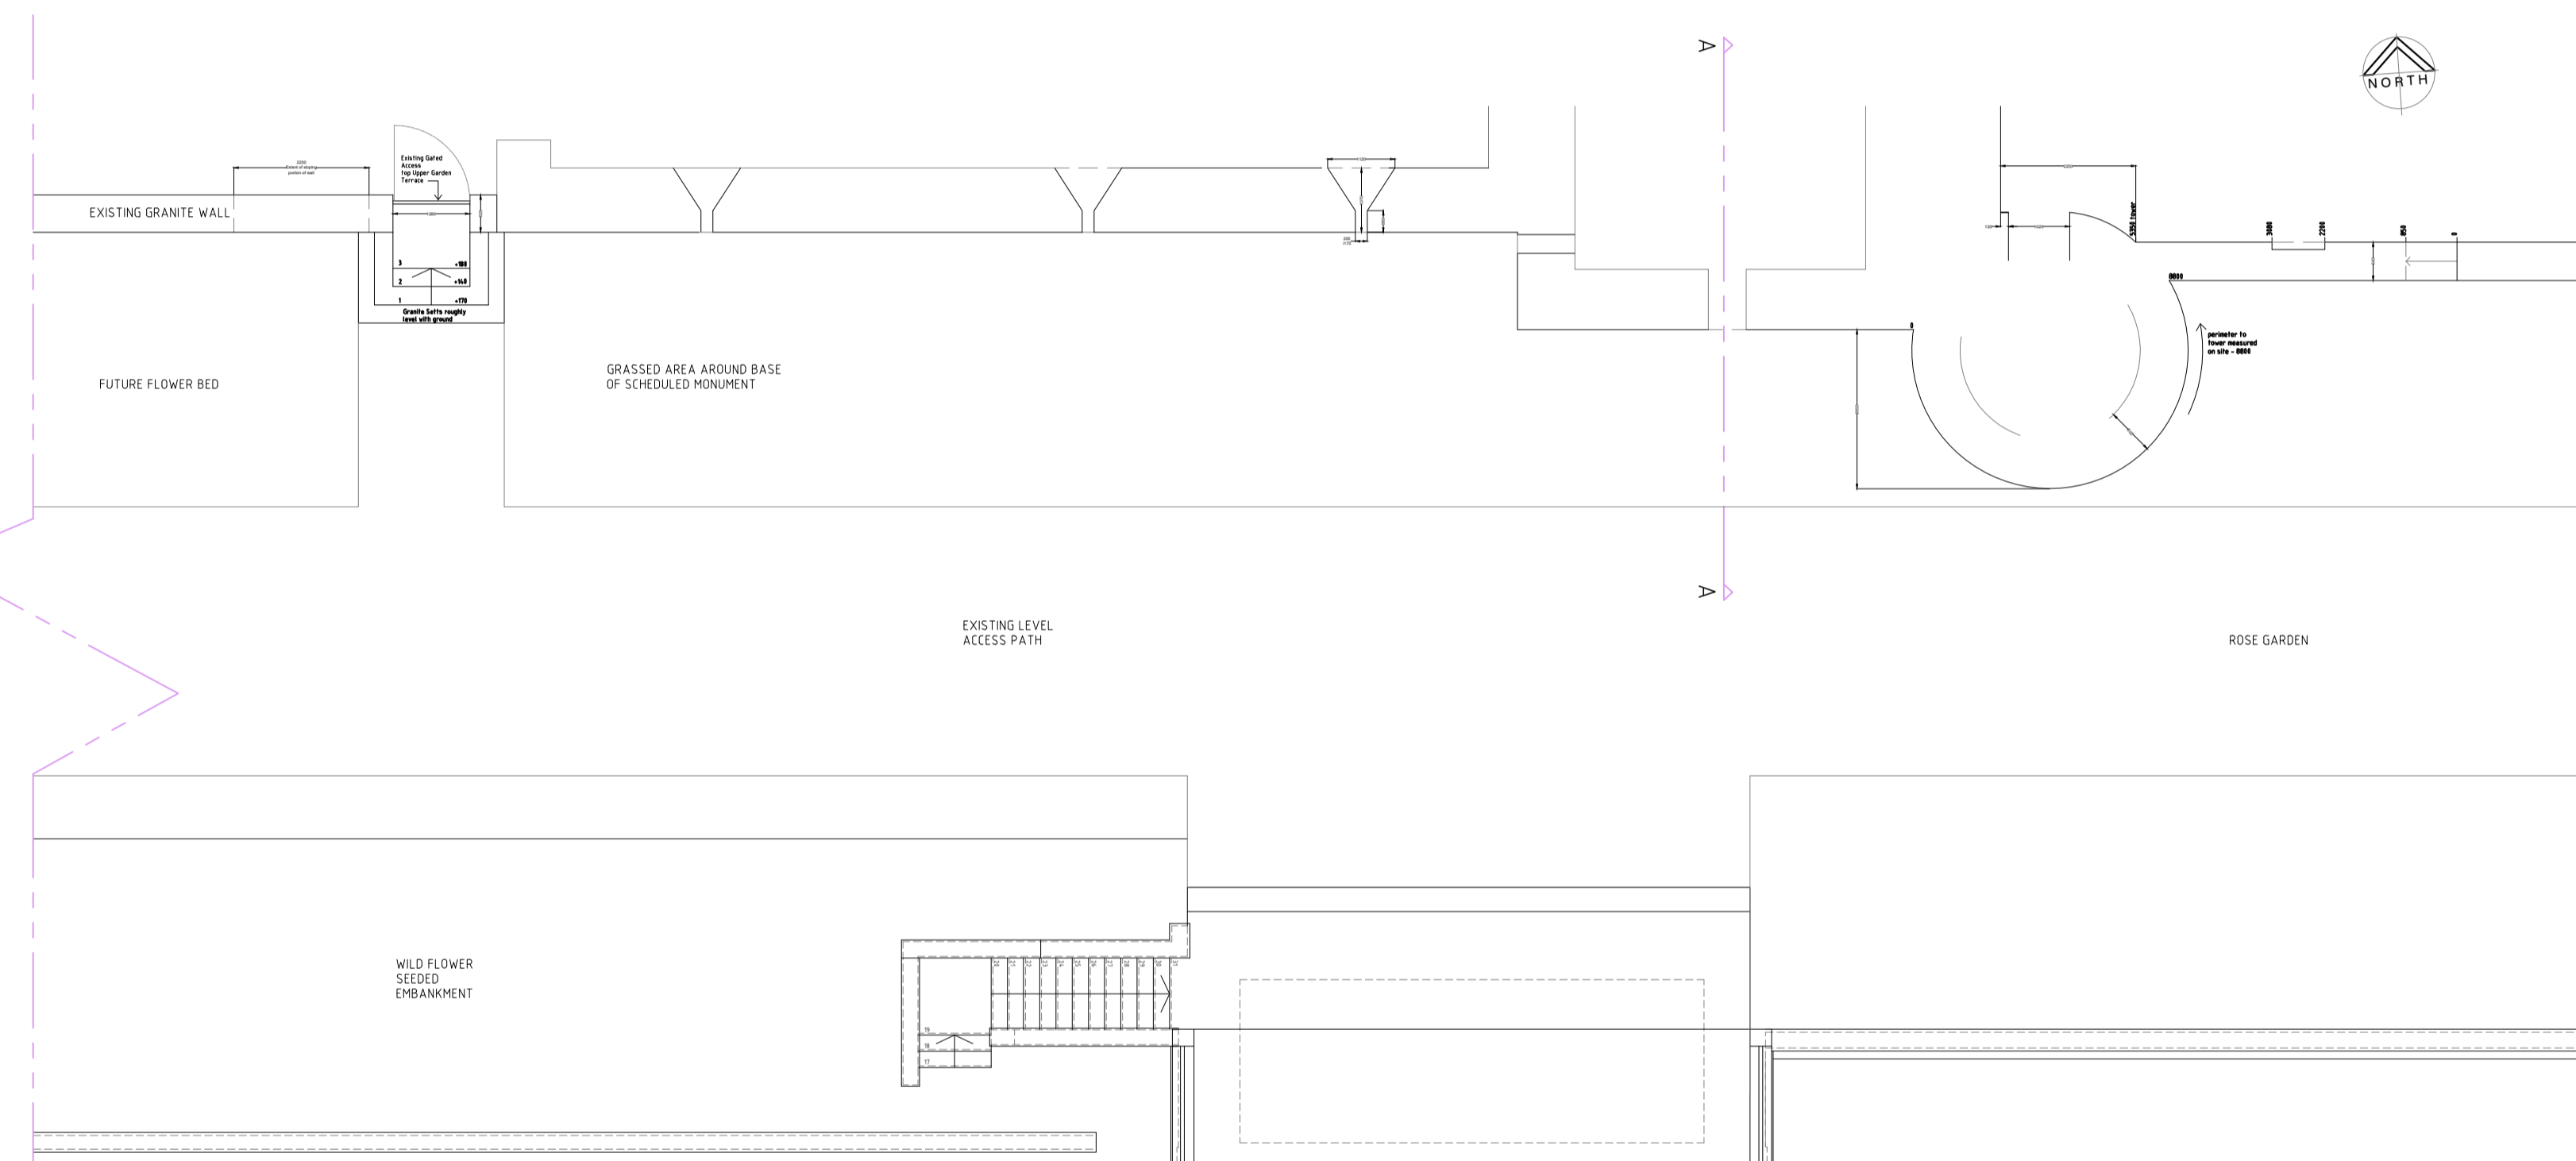


CASTLE EXISTING GROUND FLOOR PLAN 1:100



CASTLE NORTH ELEVATION 1:100

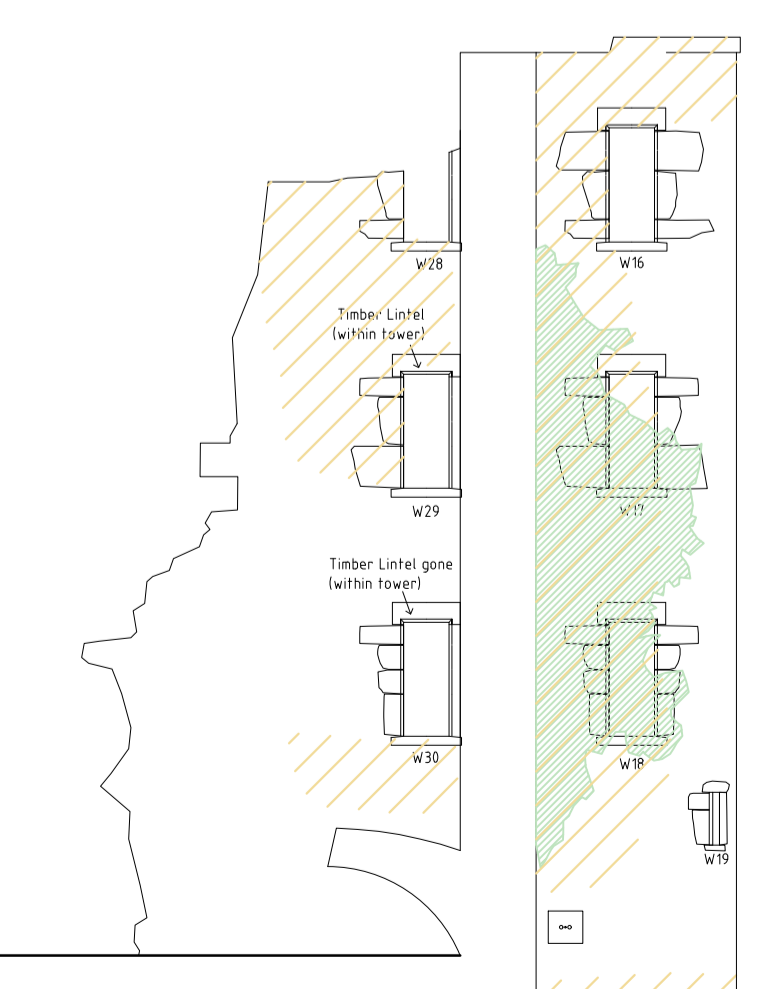

SECTION AA 1:100

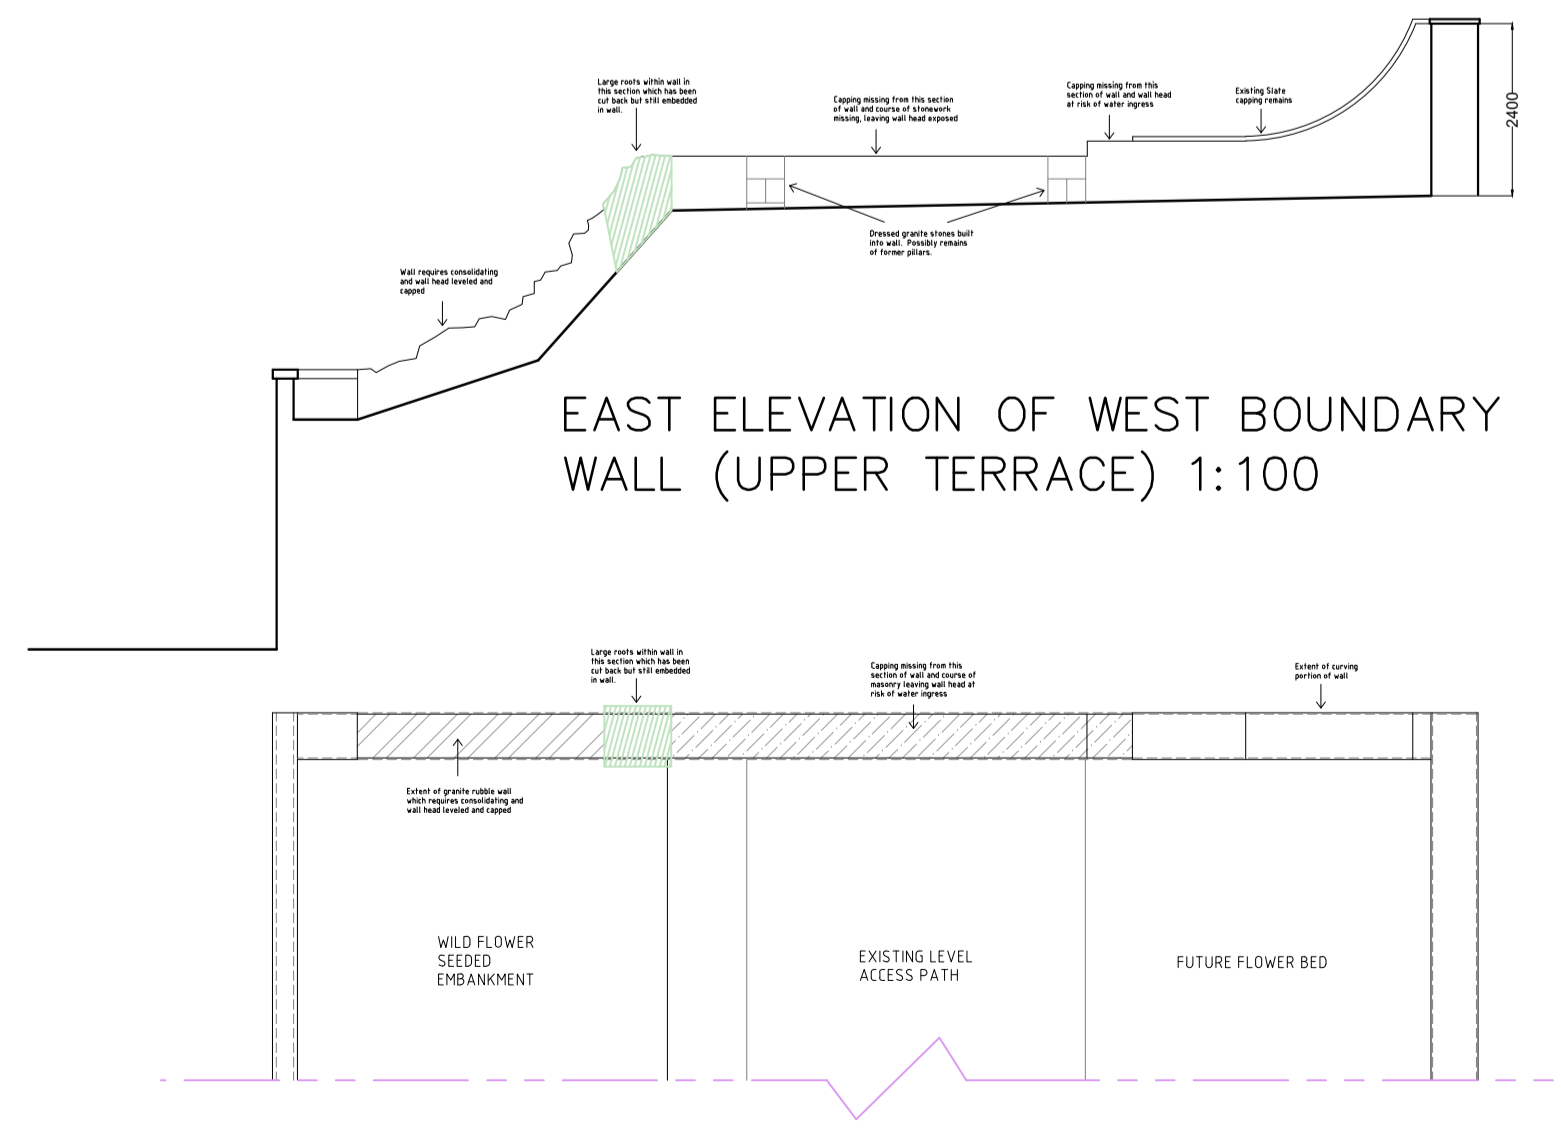

PLAN OF WEST BOUNDARY WALL (UPPER TERRACE) 1:100

A	Hatch removed	AD	14/07/22
REV:	DESCRIPTION:	BY:	DATE:
STATUS:		PLANNING	

  
**ANGELA DOW**  
 ARCHITECT  
 Oread Cottage, Gartly, Huntly, Aberdeenshire AB54 4RQ  
 T: 01466 720788  
 E: angela@adow.co.uk  
 www.adow.co.uk

CLIENT: **Ellon Castle Gardens**  
 57 Station Road  
 Ellon  
 Aberdeenshire

SITE: **Upper Terrace and Castle**  
**Ellon Castle Gardens**

TITLE: **Repairs to Castle (ruin) and**  
**Upper Terrace walls**

SCALE AT A1:	DATE:	DRAWN:	CHECKED:
1:100	23/06/22	AD	
PROJECT NO:	DRAWING NO:	REVISION:	
051	051/P/02	A	