



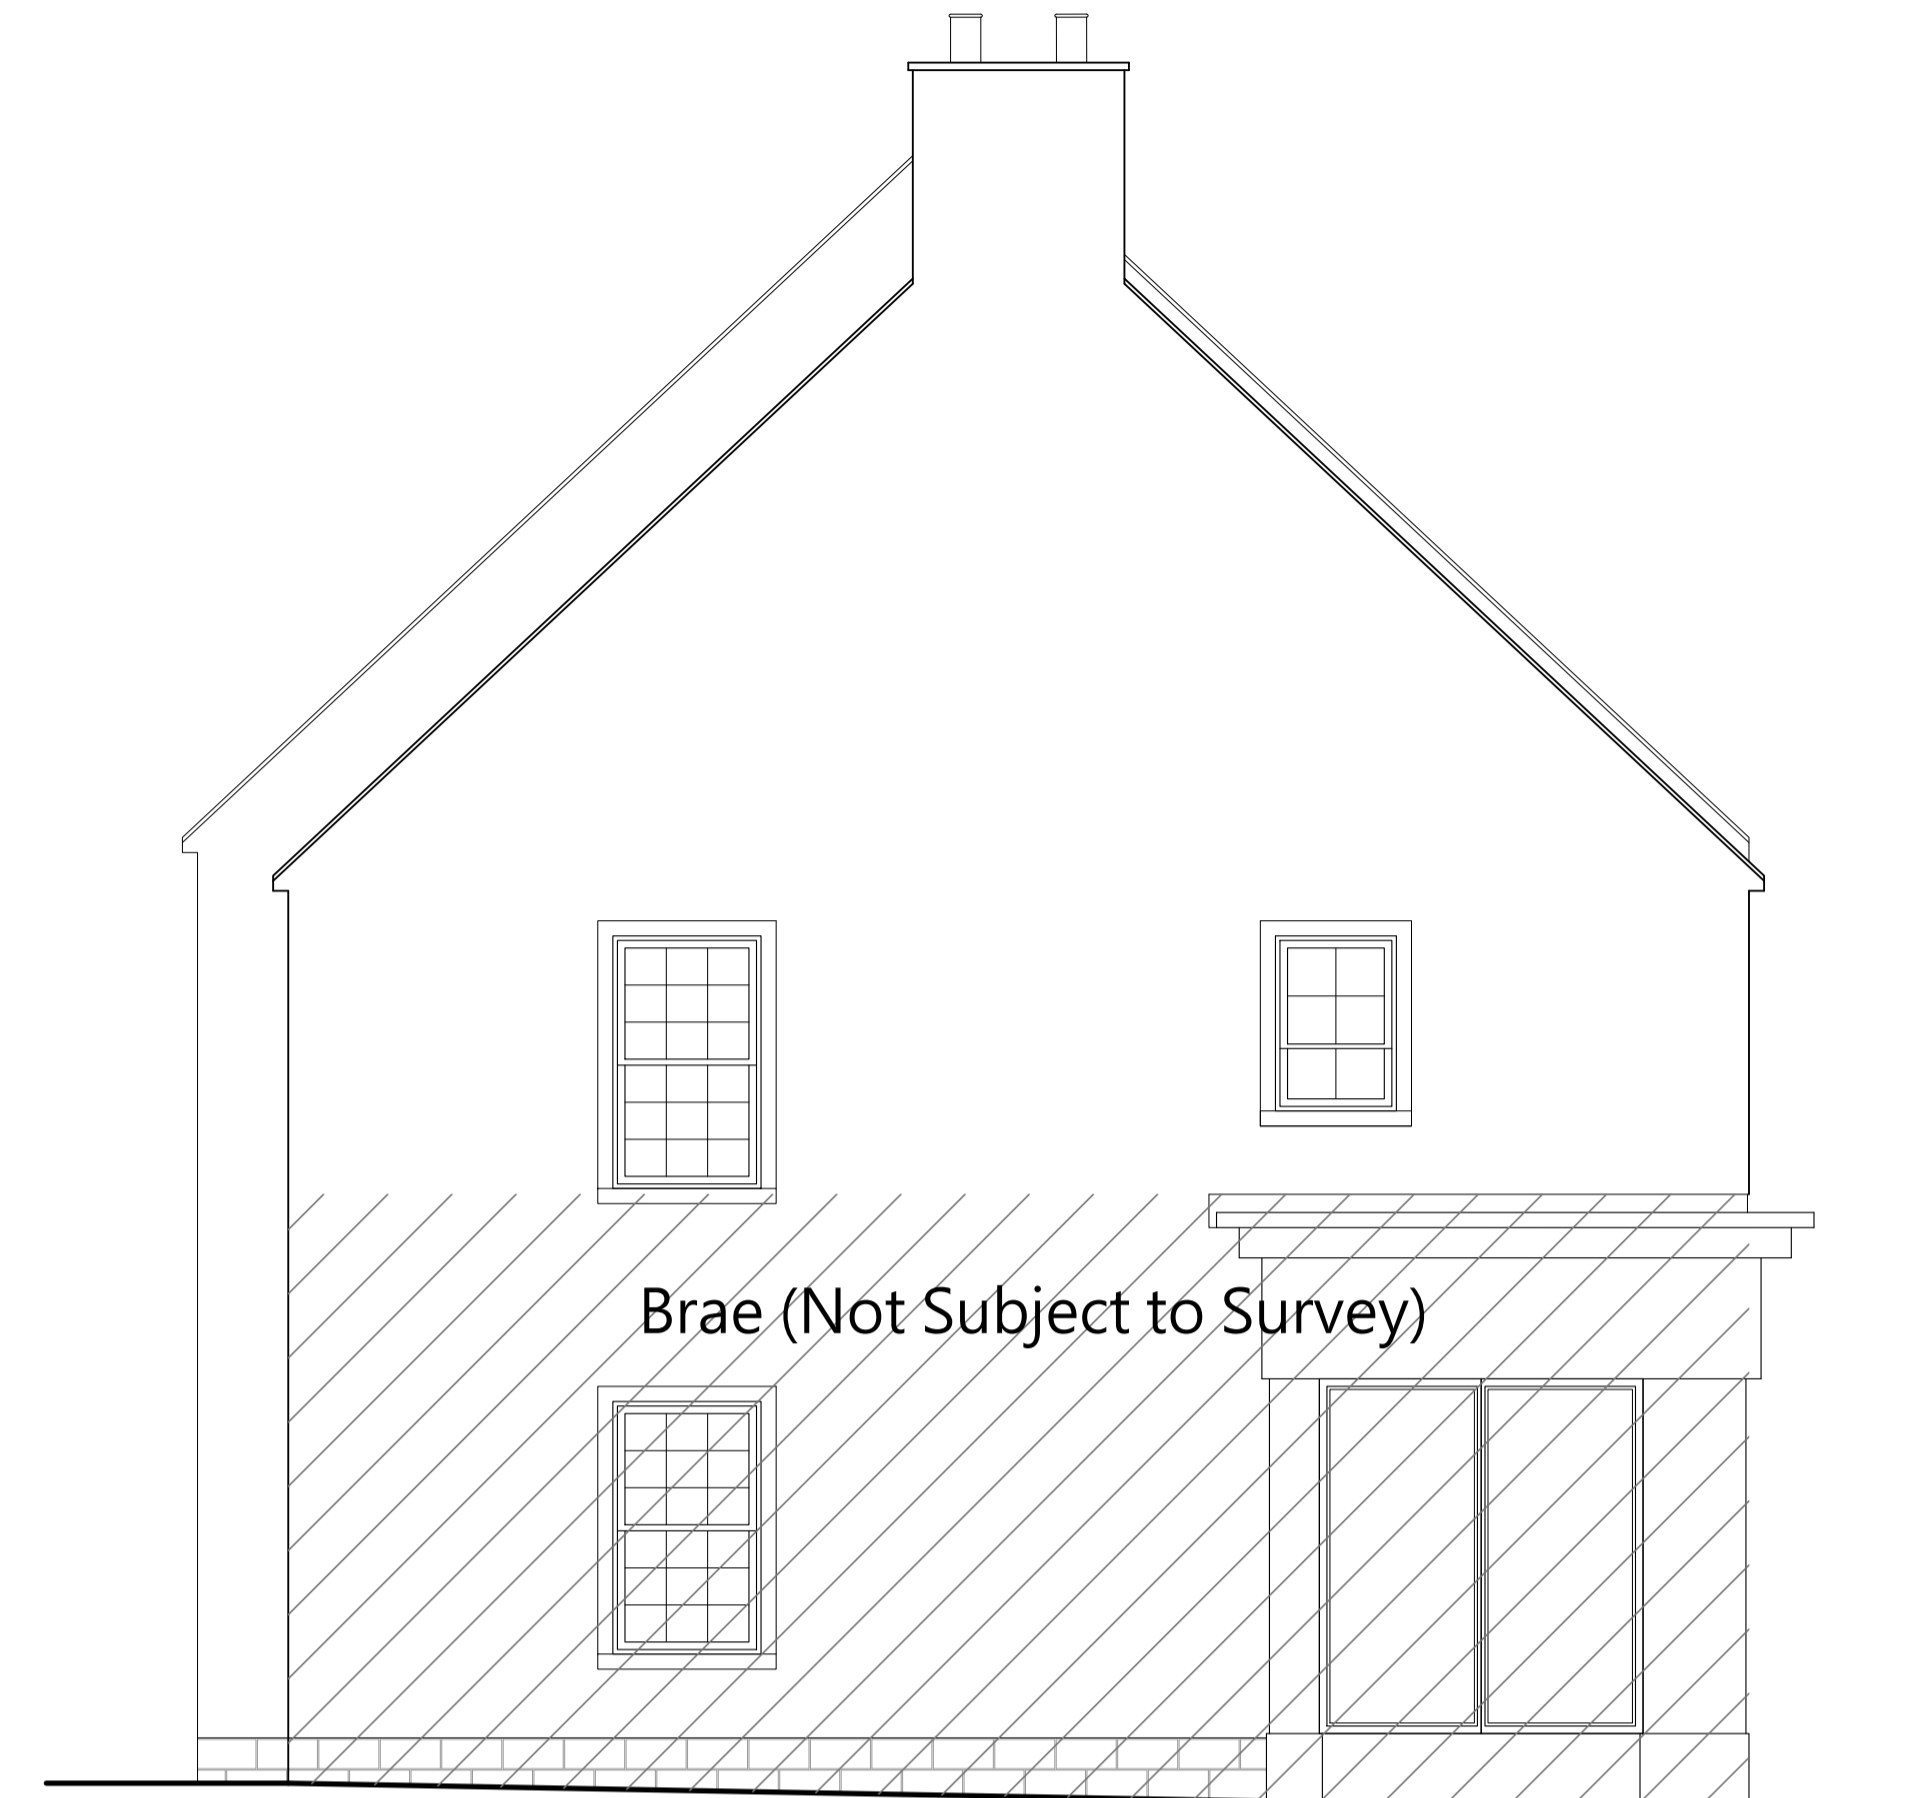


PROPOSED SOUTH-EAST ELEVATION @ 1:50
(NO CHANGE)




SOUTH-WEST ELEVATION @ 1:50
(NO CHANGE)

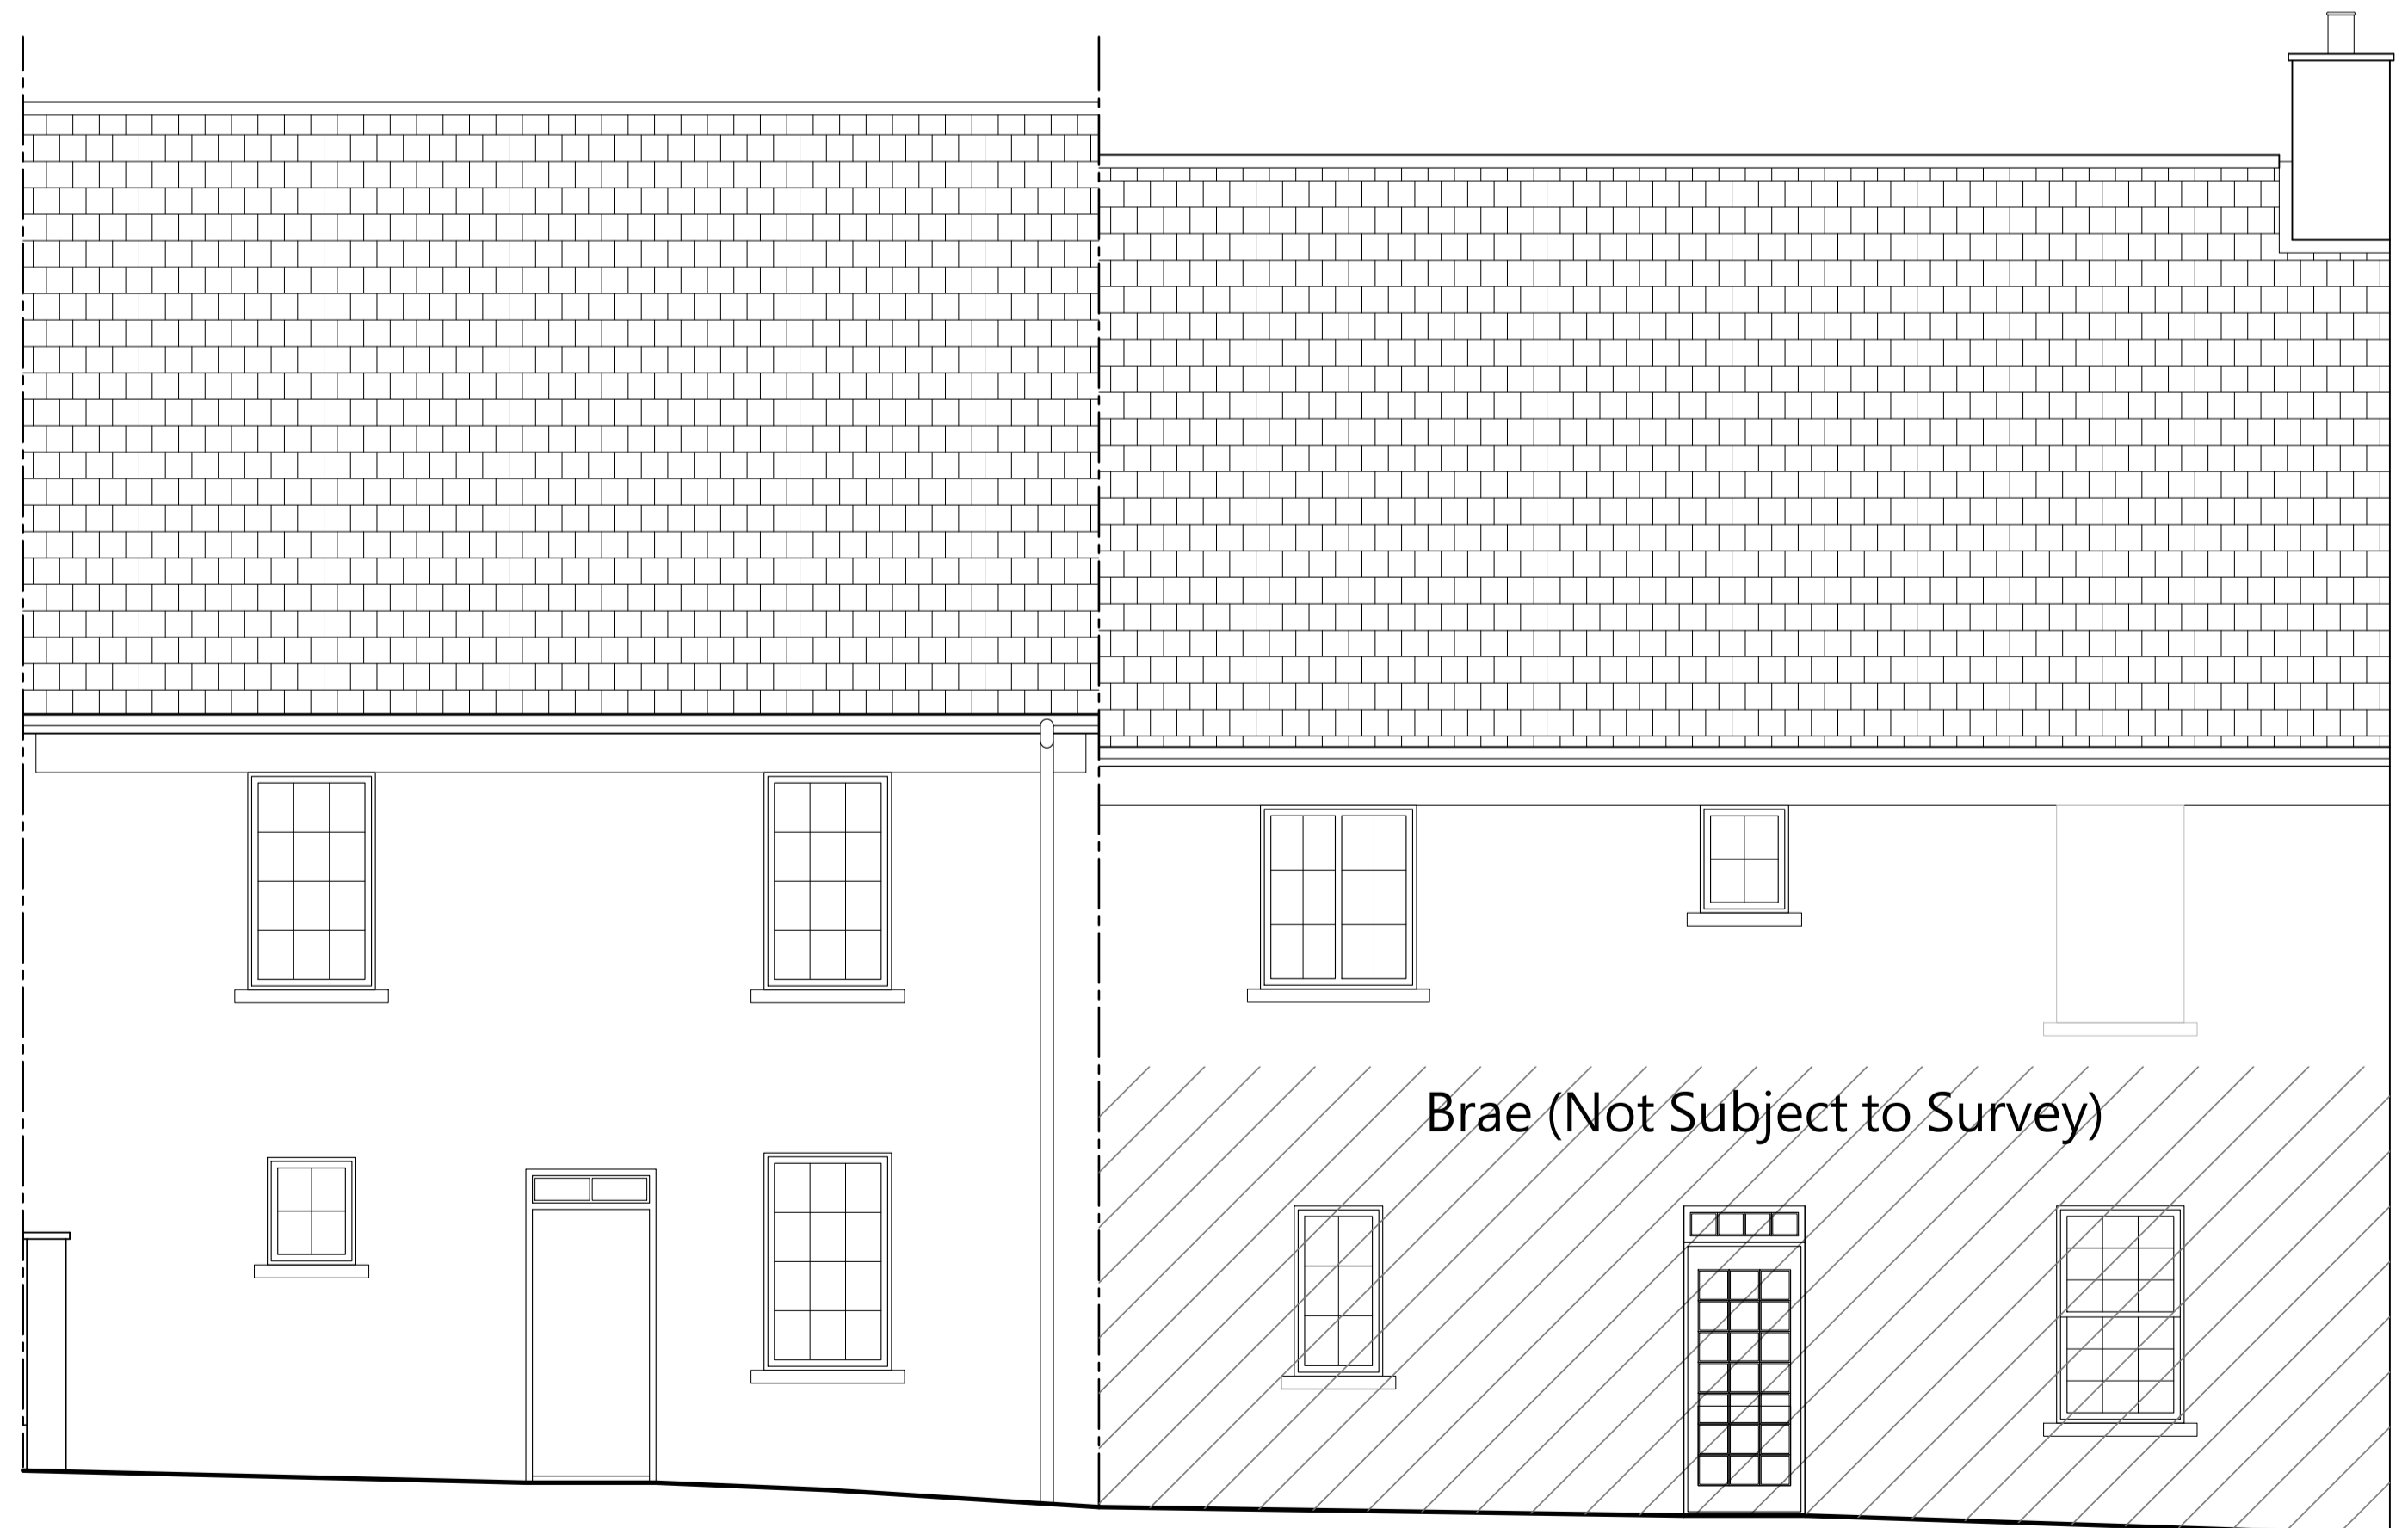

NORTH-WEST ELEVATION @ 1:50
(NO CHANGE)

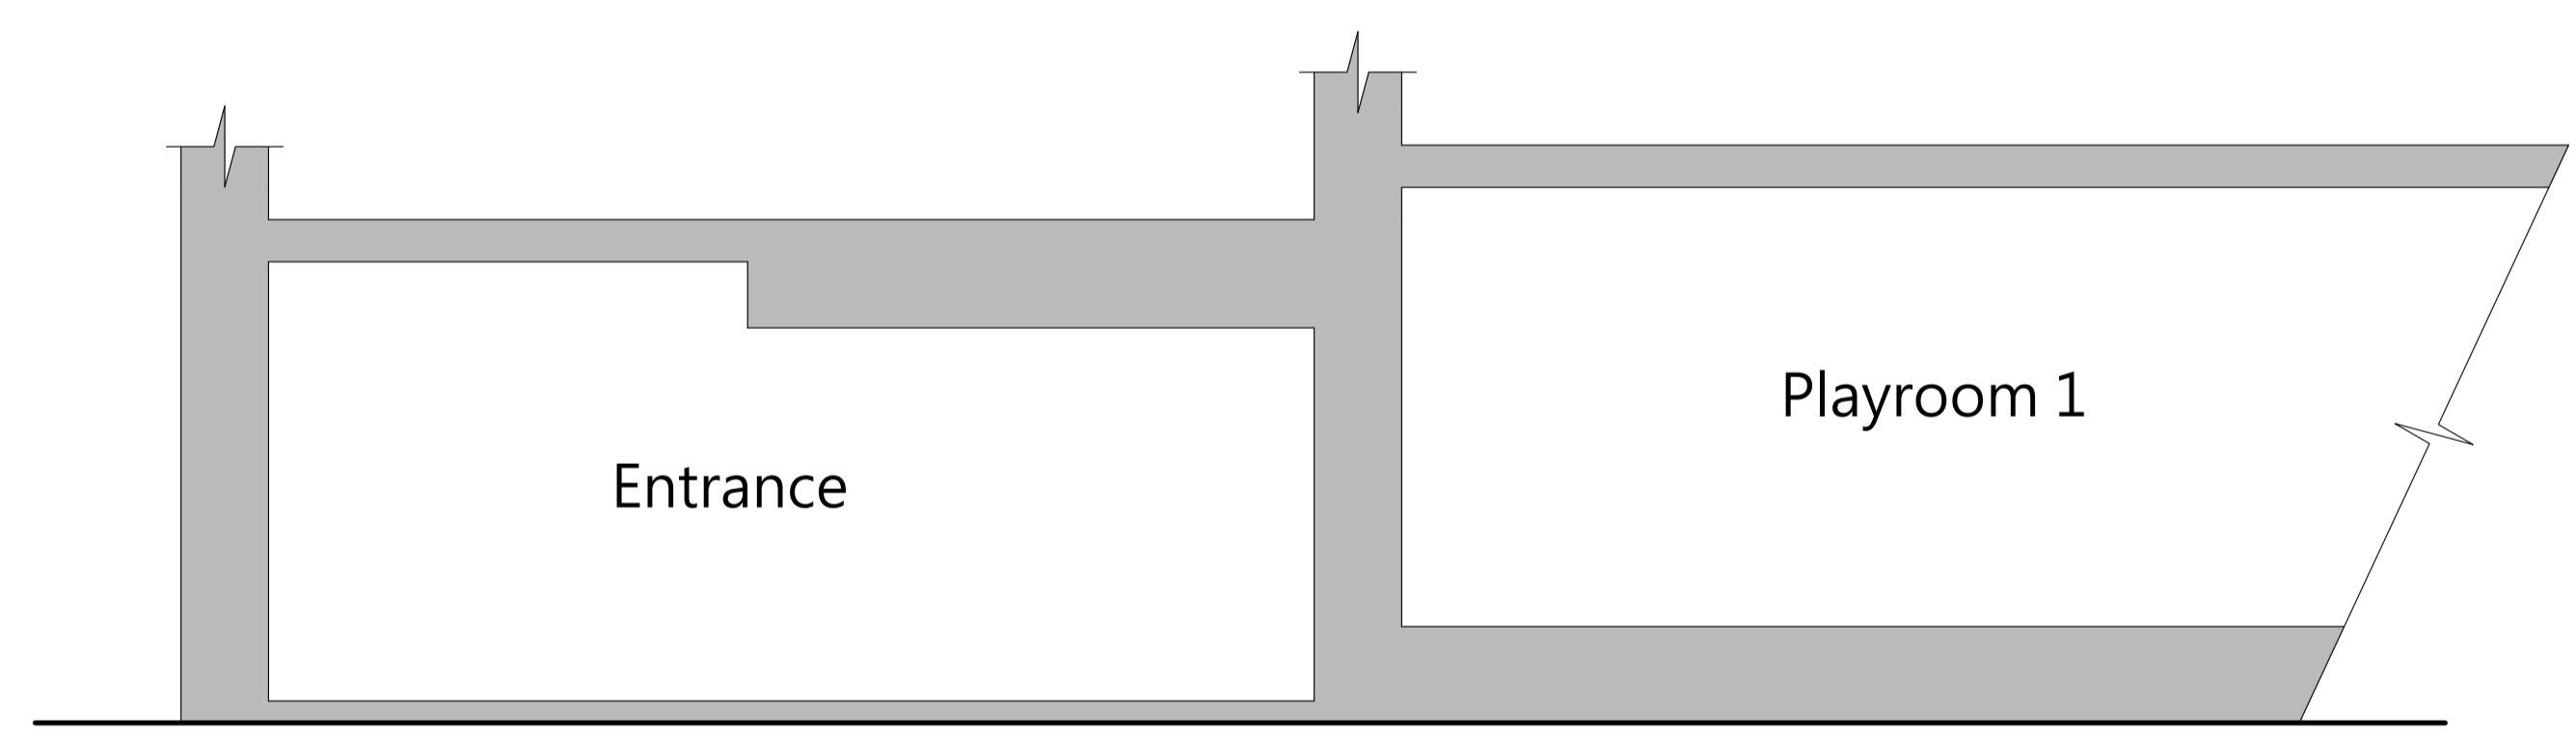


EXISTING SECTION A-A @ 1:50

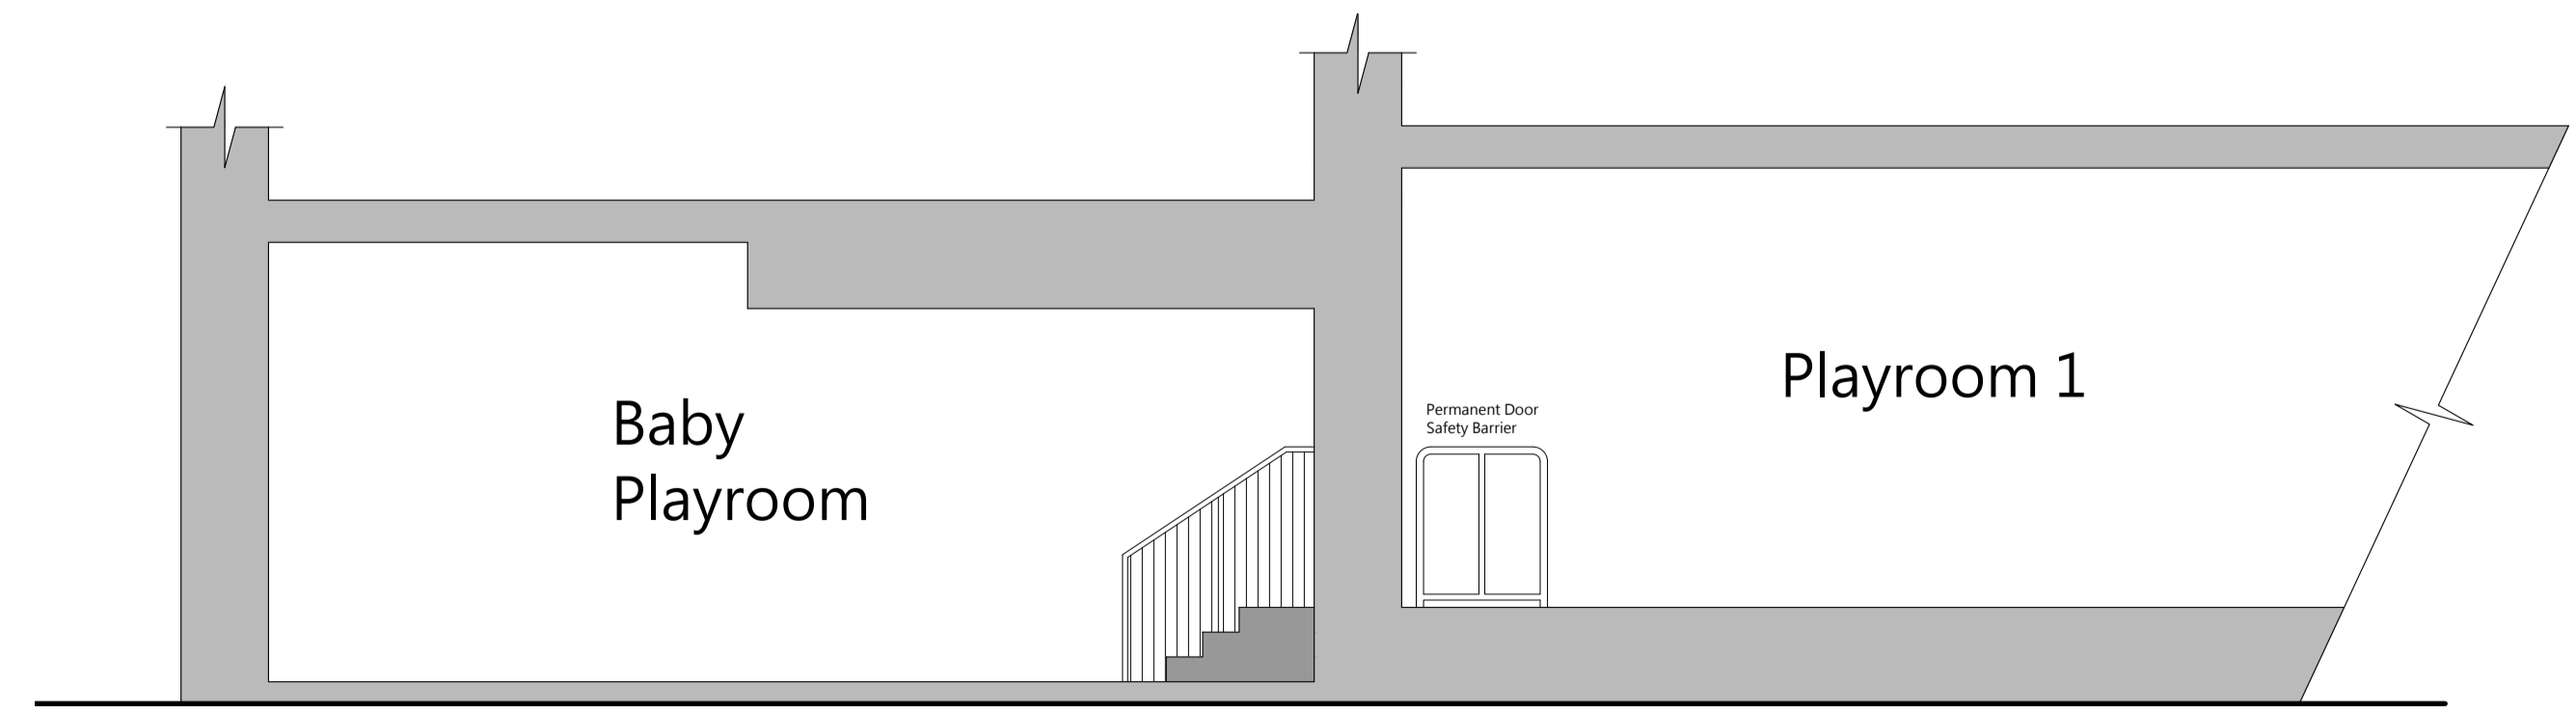

PROPOSED SECTION A-A @ 1:50

SCALE BAR 1:50

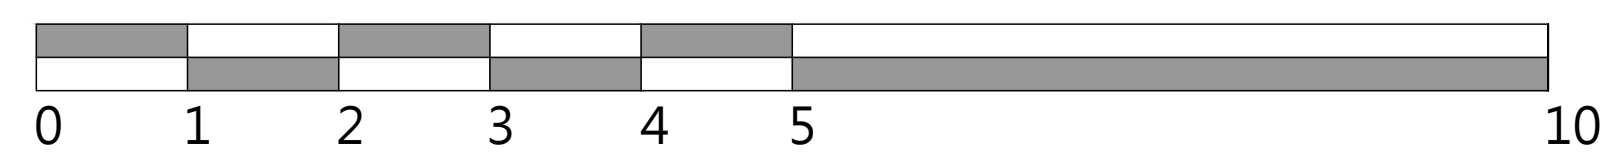

#	Date	Description

inspired design & development ltd
 Design Studio
 27 Evan St.
 Stonehaven
 AB39 2EQ
 Tel: 01569 764183
 mail@idd-ltd.co.uk

Client: **Mrs Linda Pirie**
 Project: **Chapelton Nursery, The Lounge**
 Drawing Title: **Proposed Elevations & Sections**

Drawn by:	FM
Checked by:	AS
Scale:	As Shown
Date:	11/01/2024
Ref:	200/2023
Dwg No:	P02
Rev:	

Planning

Under no circumstances are drawings to be scaled from.
 Contact IDD regarding any queries.
 This drawing is copyright, all rights reserved.