

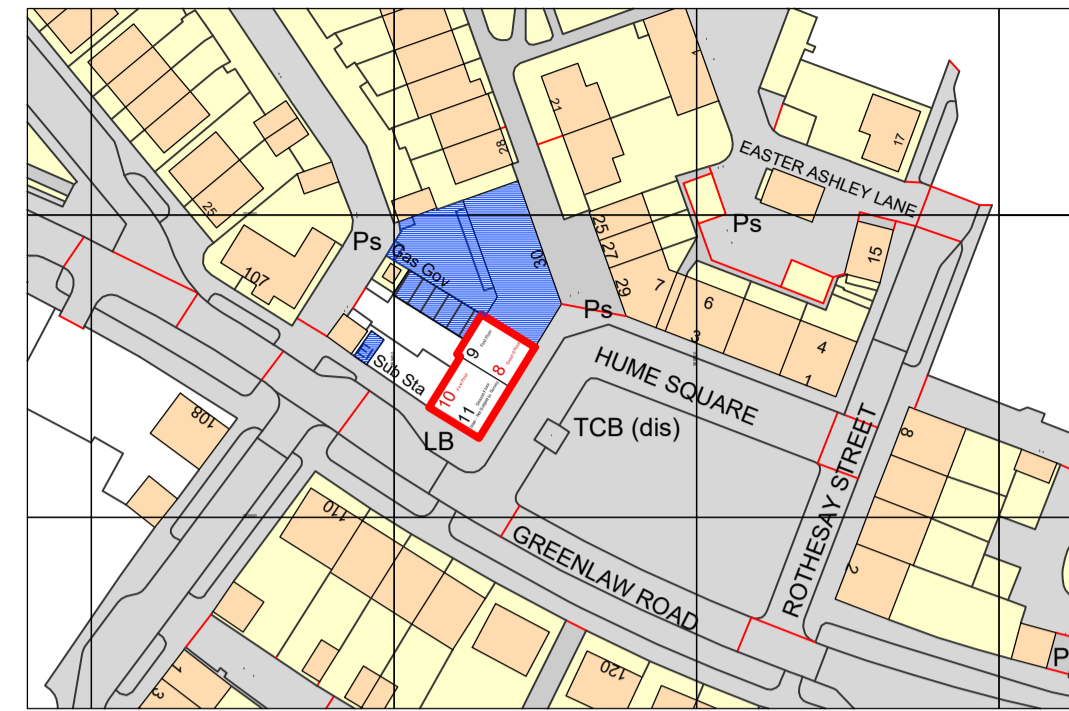



SITE PLAN @ 1:250 Denotes land under the ownership of the applicant

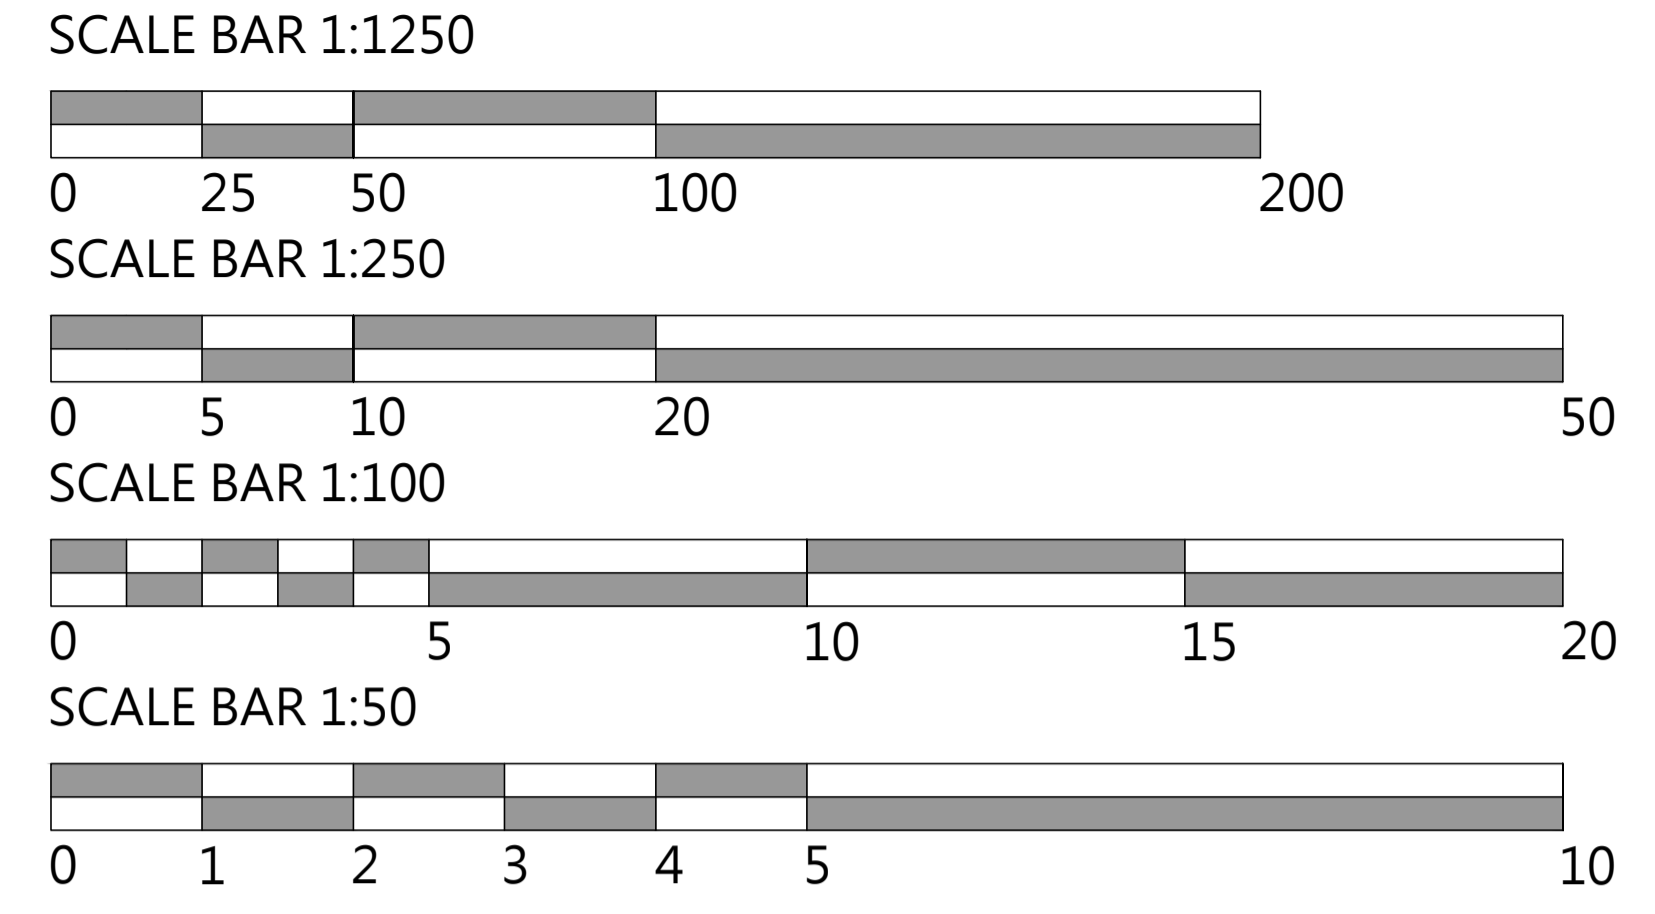


LOCATION PLAN @ 1:1250

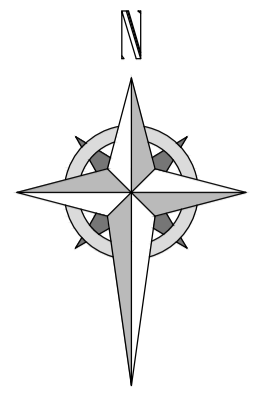


SOUTH-EAST ELEVATION @ 1:100

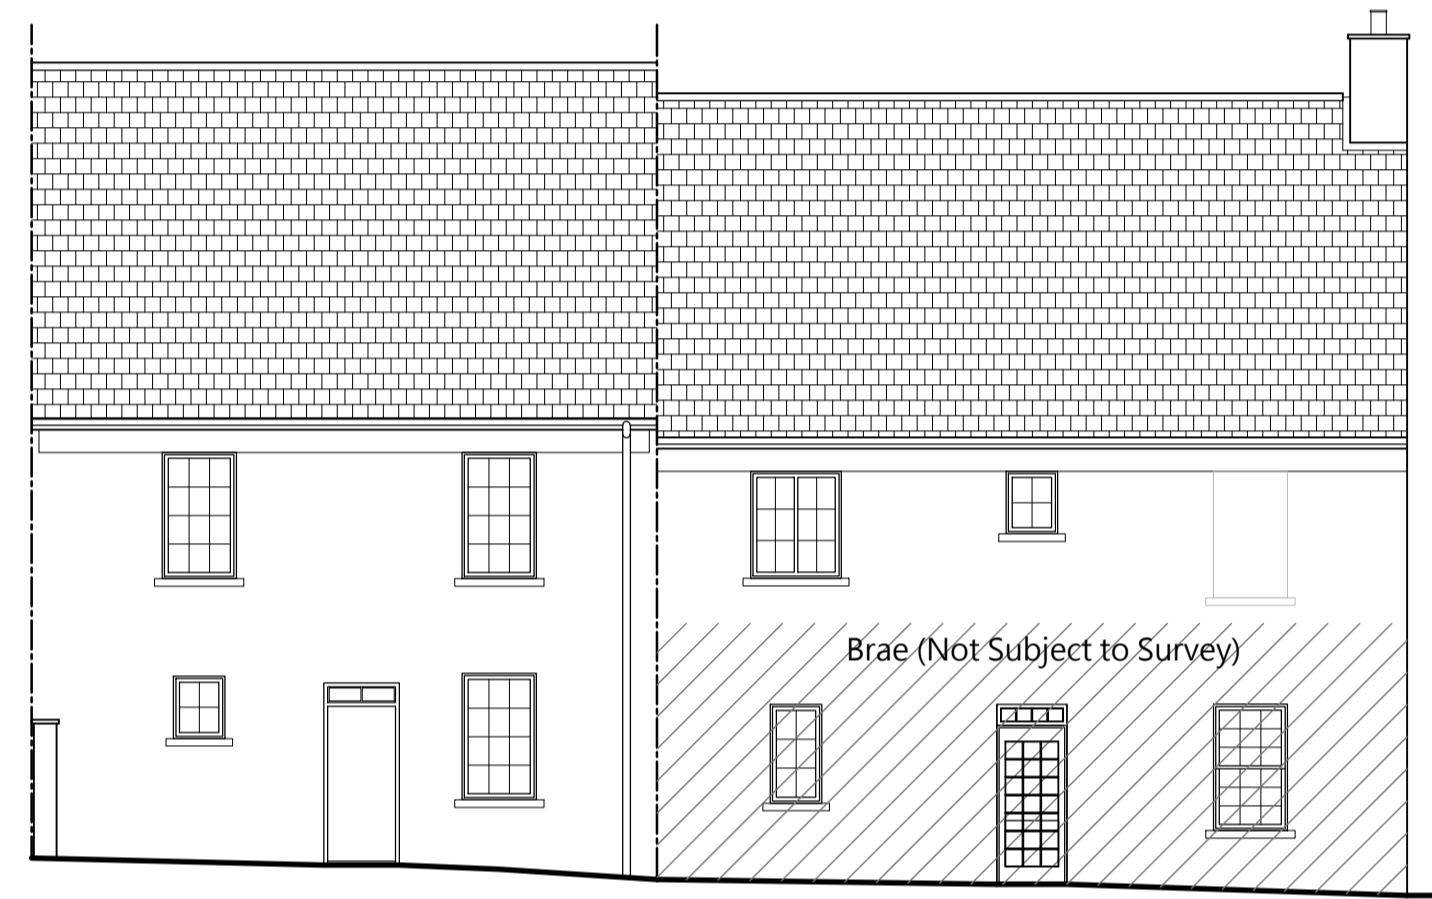


NORTH-WEST ELEVATION @ 1:100

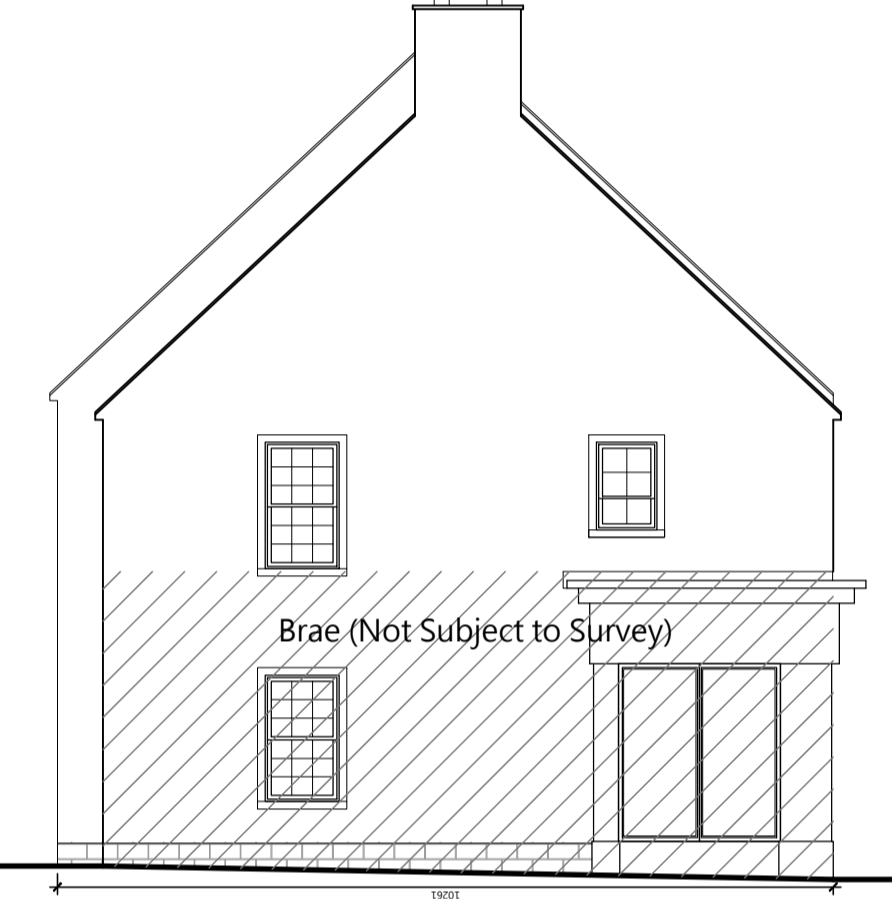

SOUTH-WEST ELEVATION @ 1:100

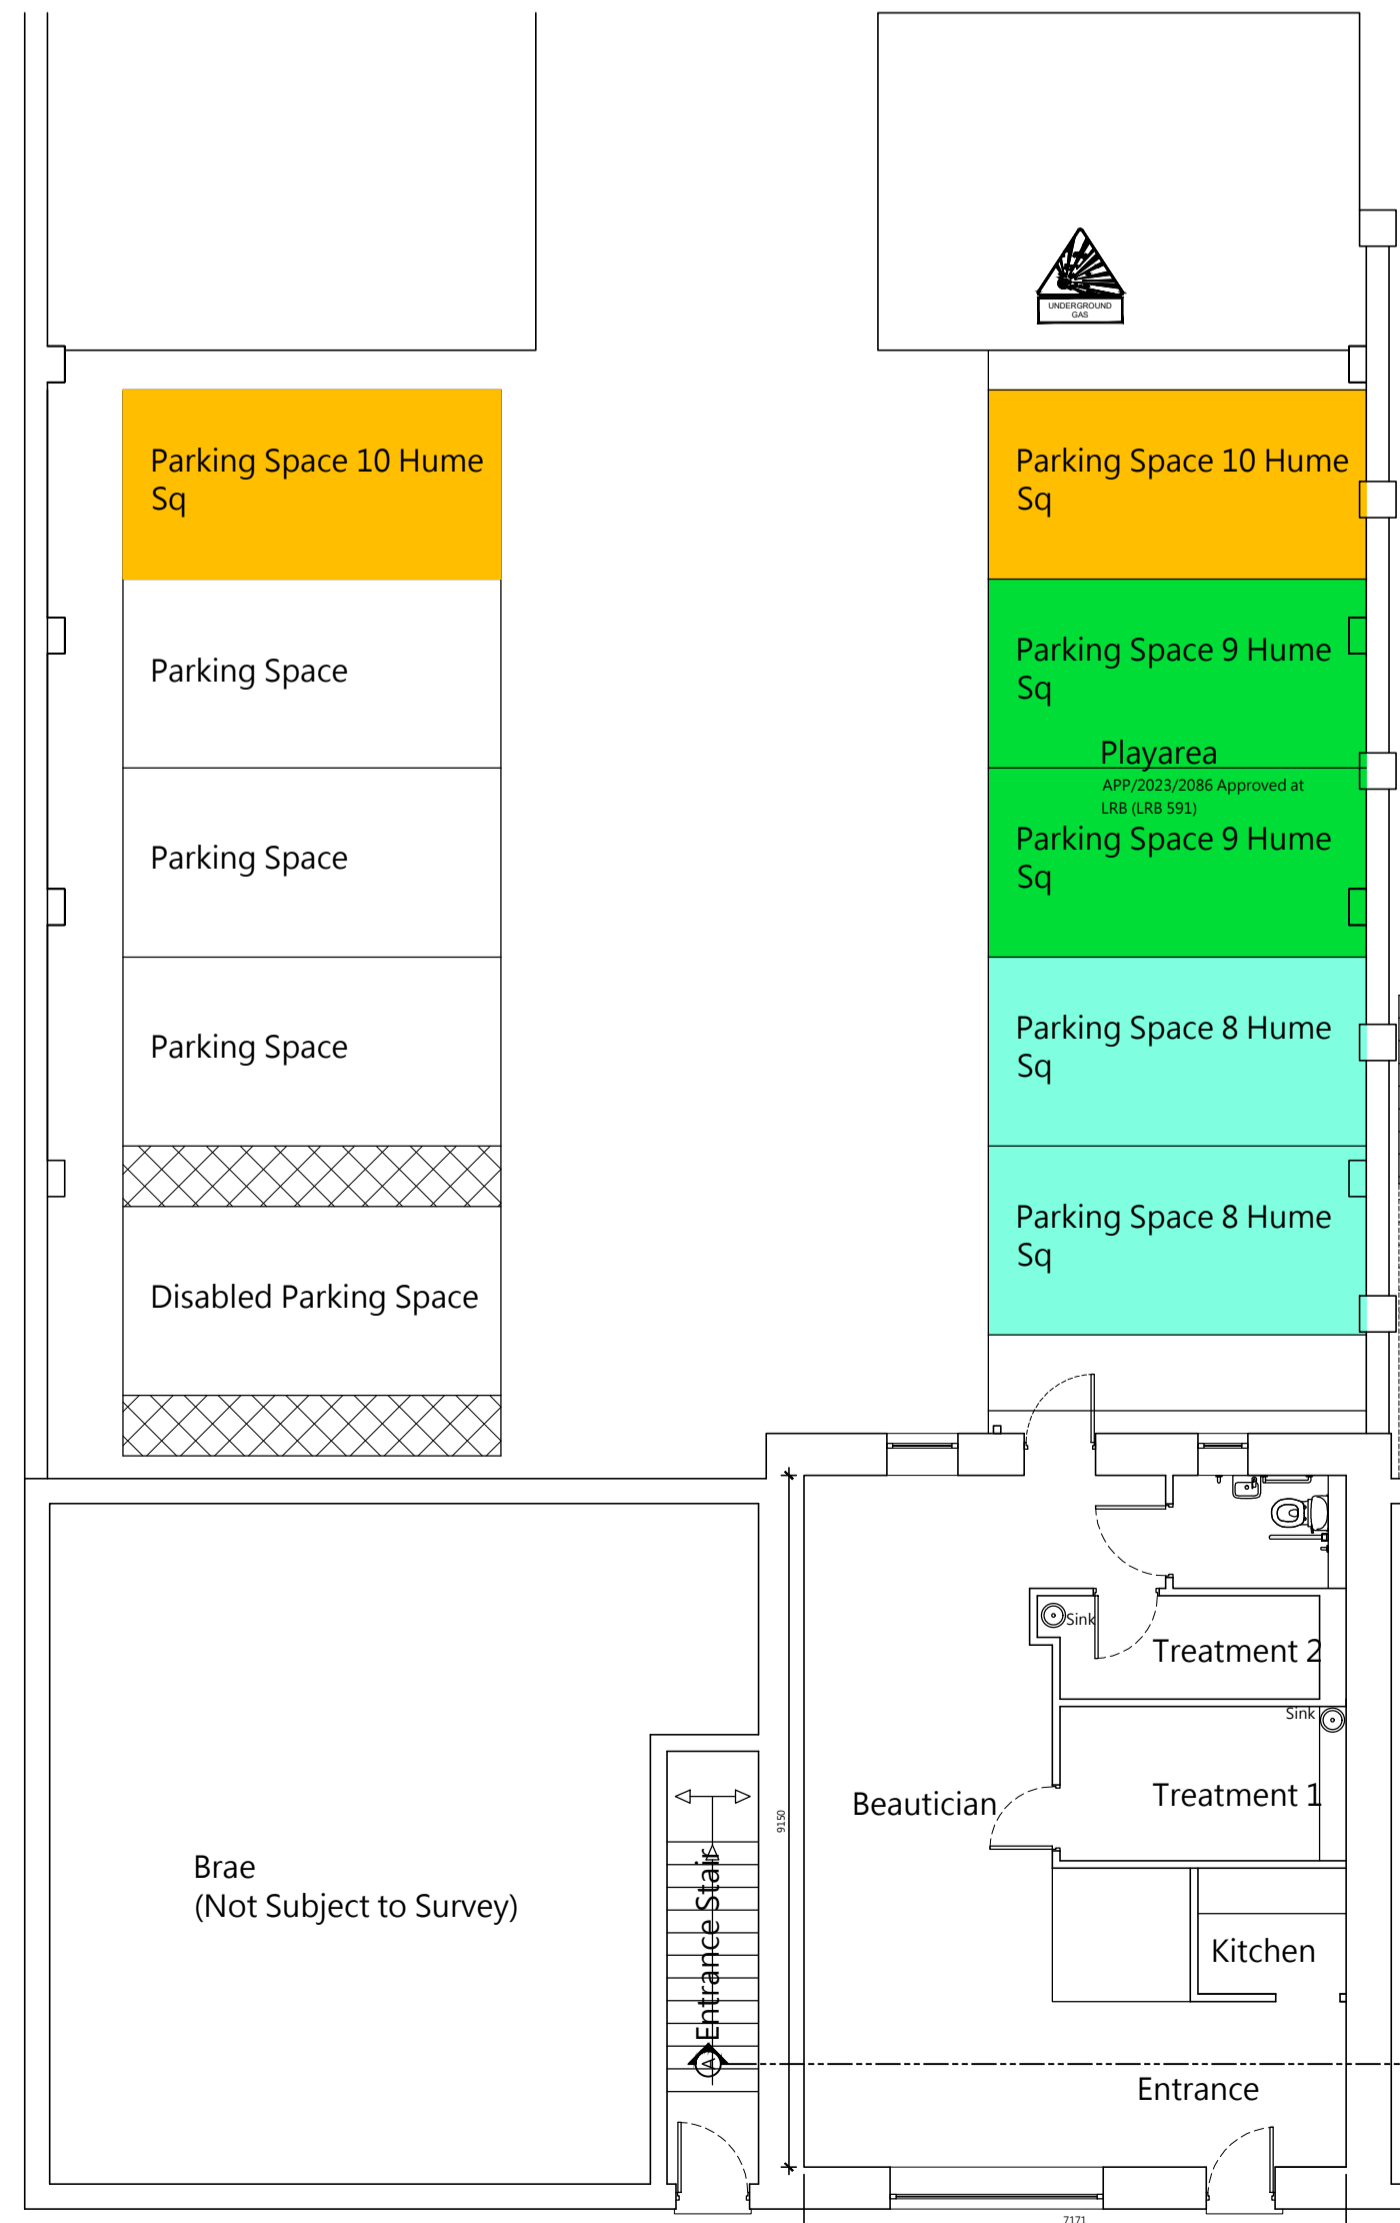

EXISTING GROUND FLOOR PLAN @ 1:100

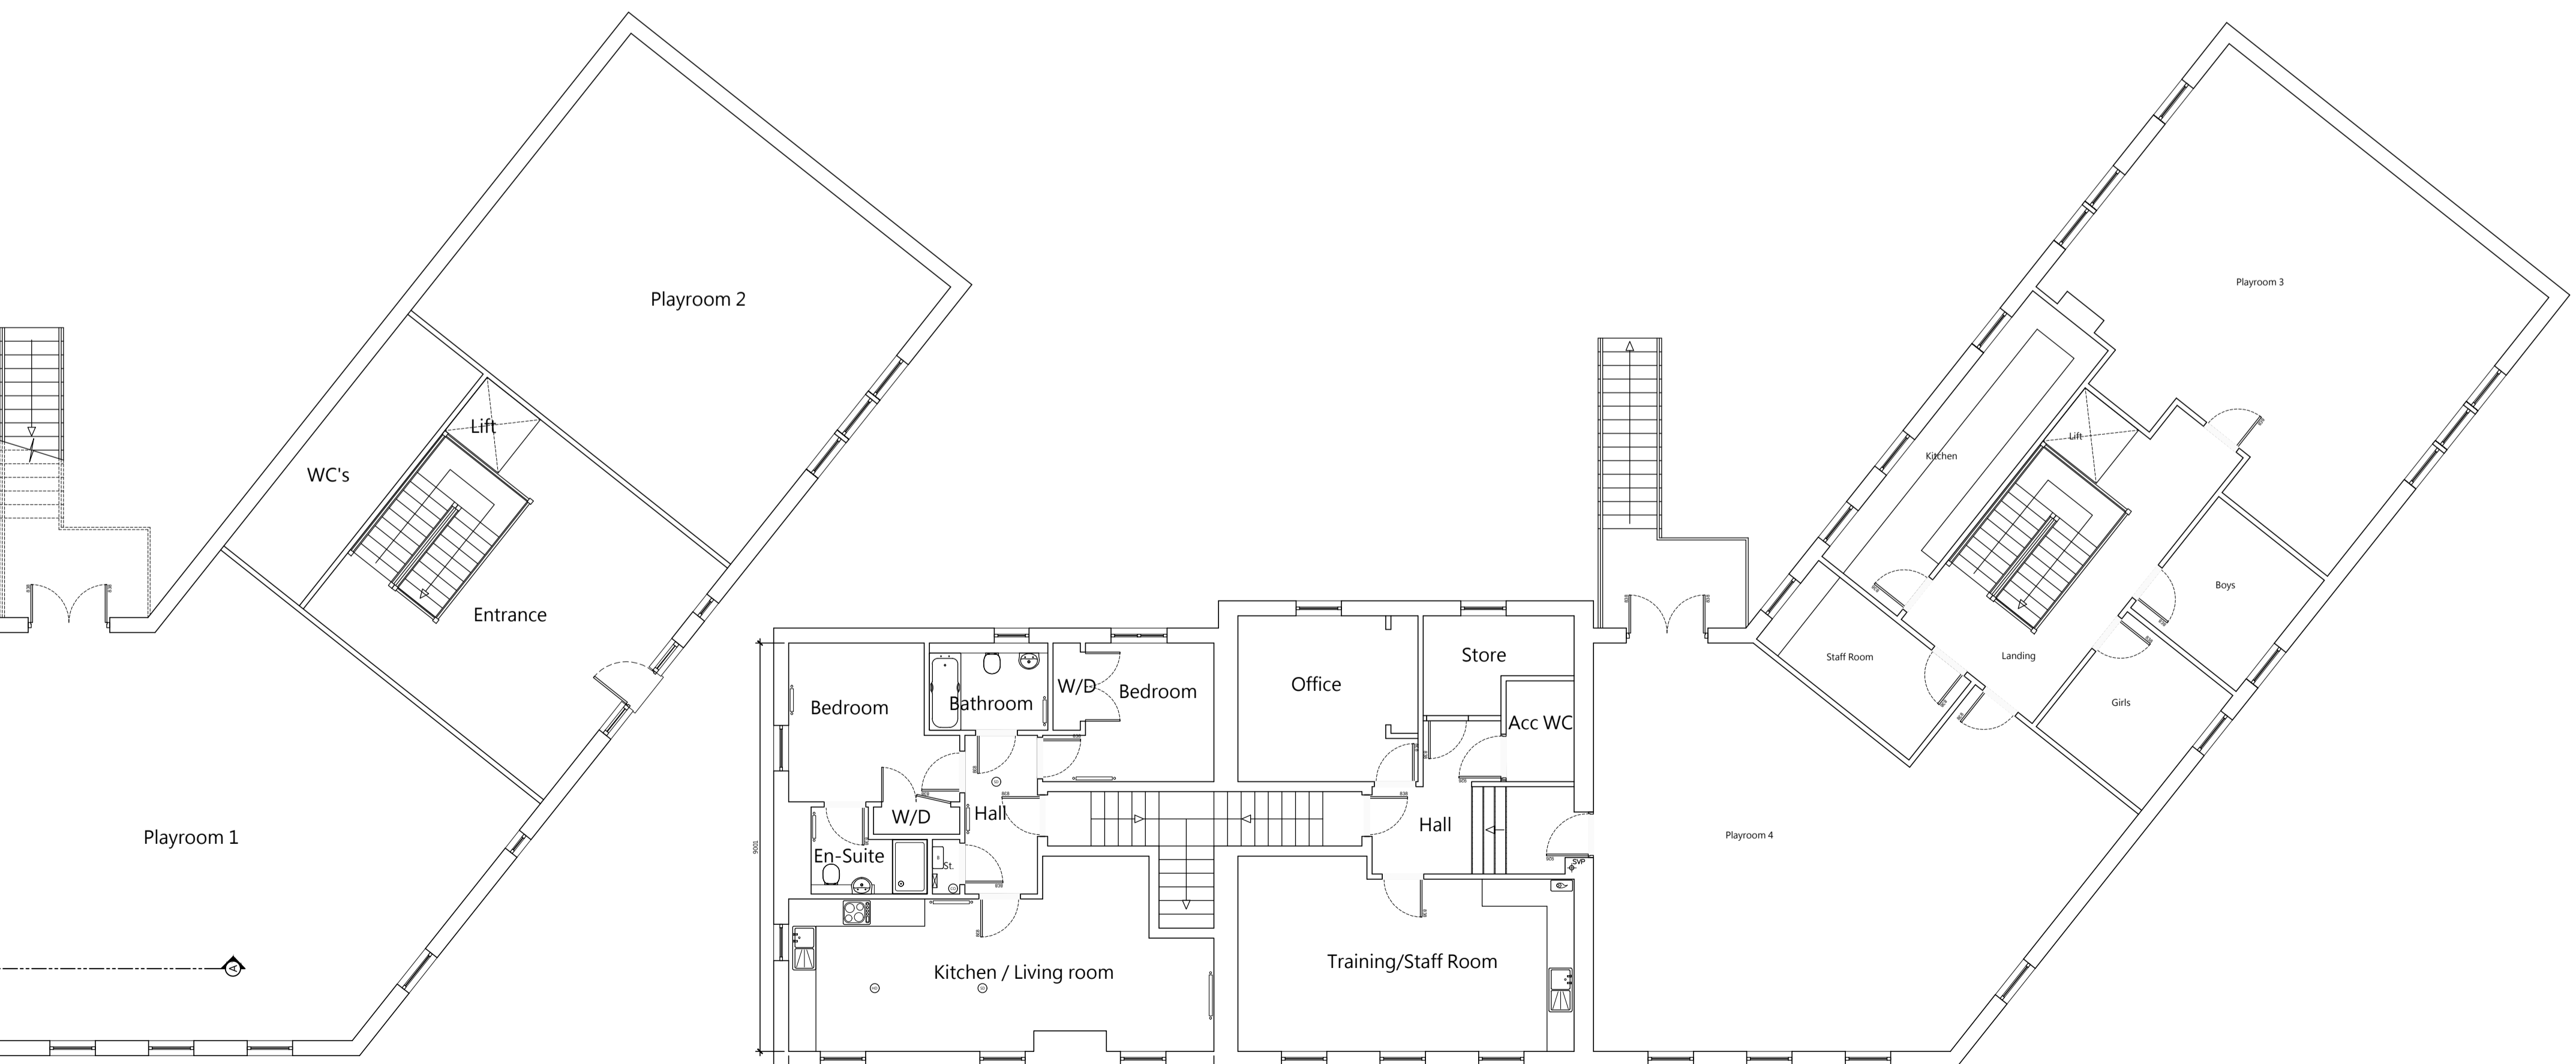

EXISTING FIRST FLOOR PLAN @ 1:100

#	Date	Description
A	22-01-24	Parking Spaces Annotated

inspired design & development ltd
 Design Studio
 27 Evan St.
 Stonehaven
 AB39 2EQ
 Tel: 01569 764183
 mail@idd-ltd.co.uk

Client: Mrs Linda Pirie
 Project: Chapelton Nursery, The Lounge
 Drawing Title: Existing Site Info, Floor Plans & Elevation
 Drawn by: FM
 Checked by: AS
 Scale: As Shown
 Date: 11/01/2024
 Ref: 200/2023
 Dwg No: R01 Rev: A
 Record

Under no circumstances are drawings to be scaled from.
 Contact IDD regarding any queries.
 This drawing is copyright, all rights reserved.