

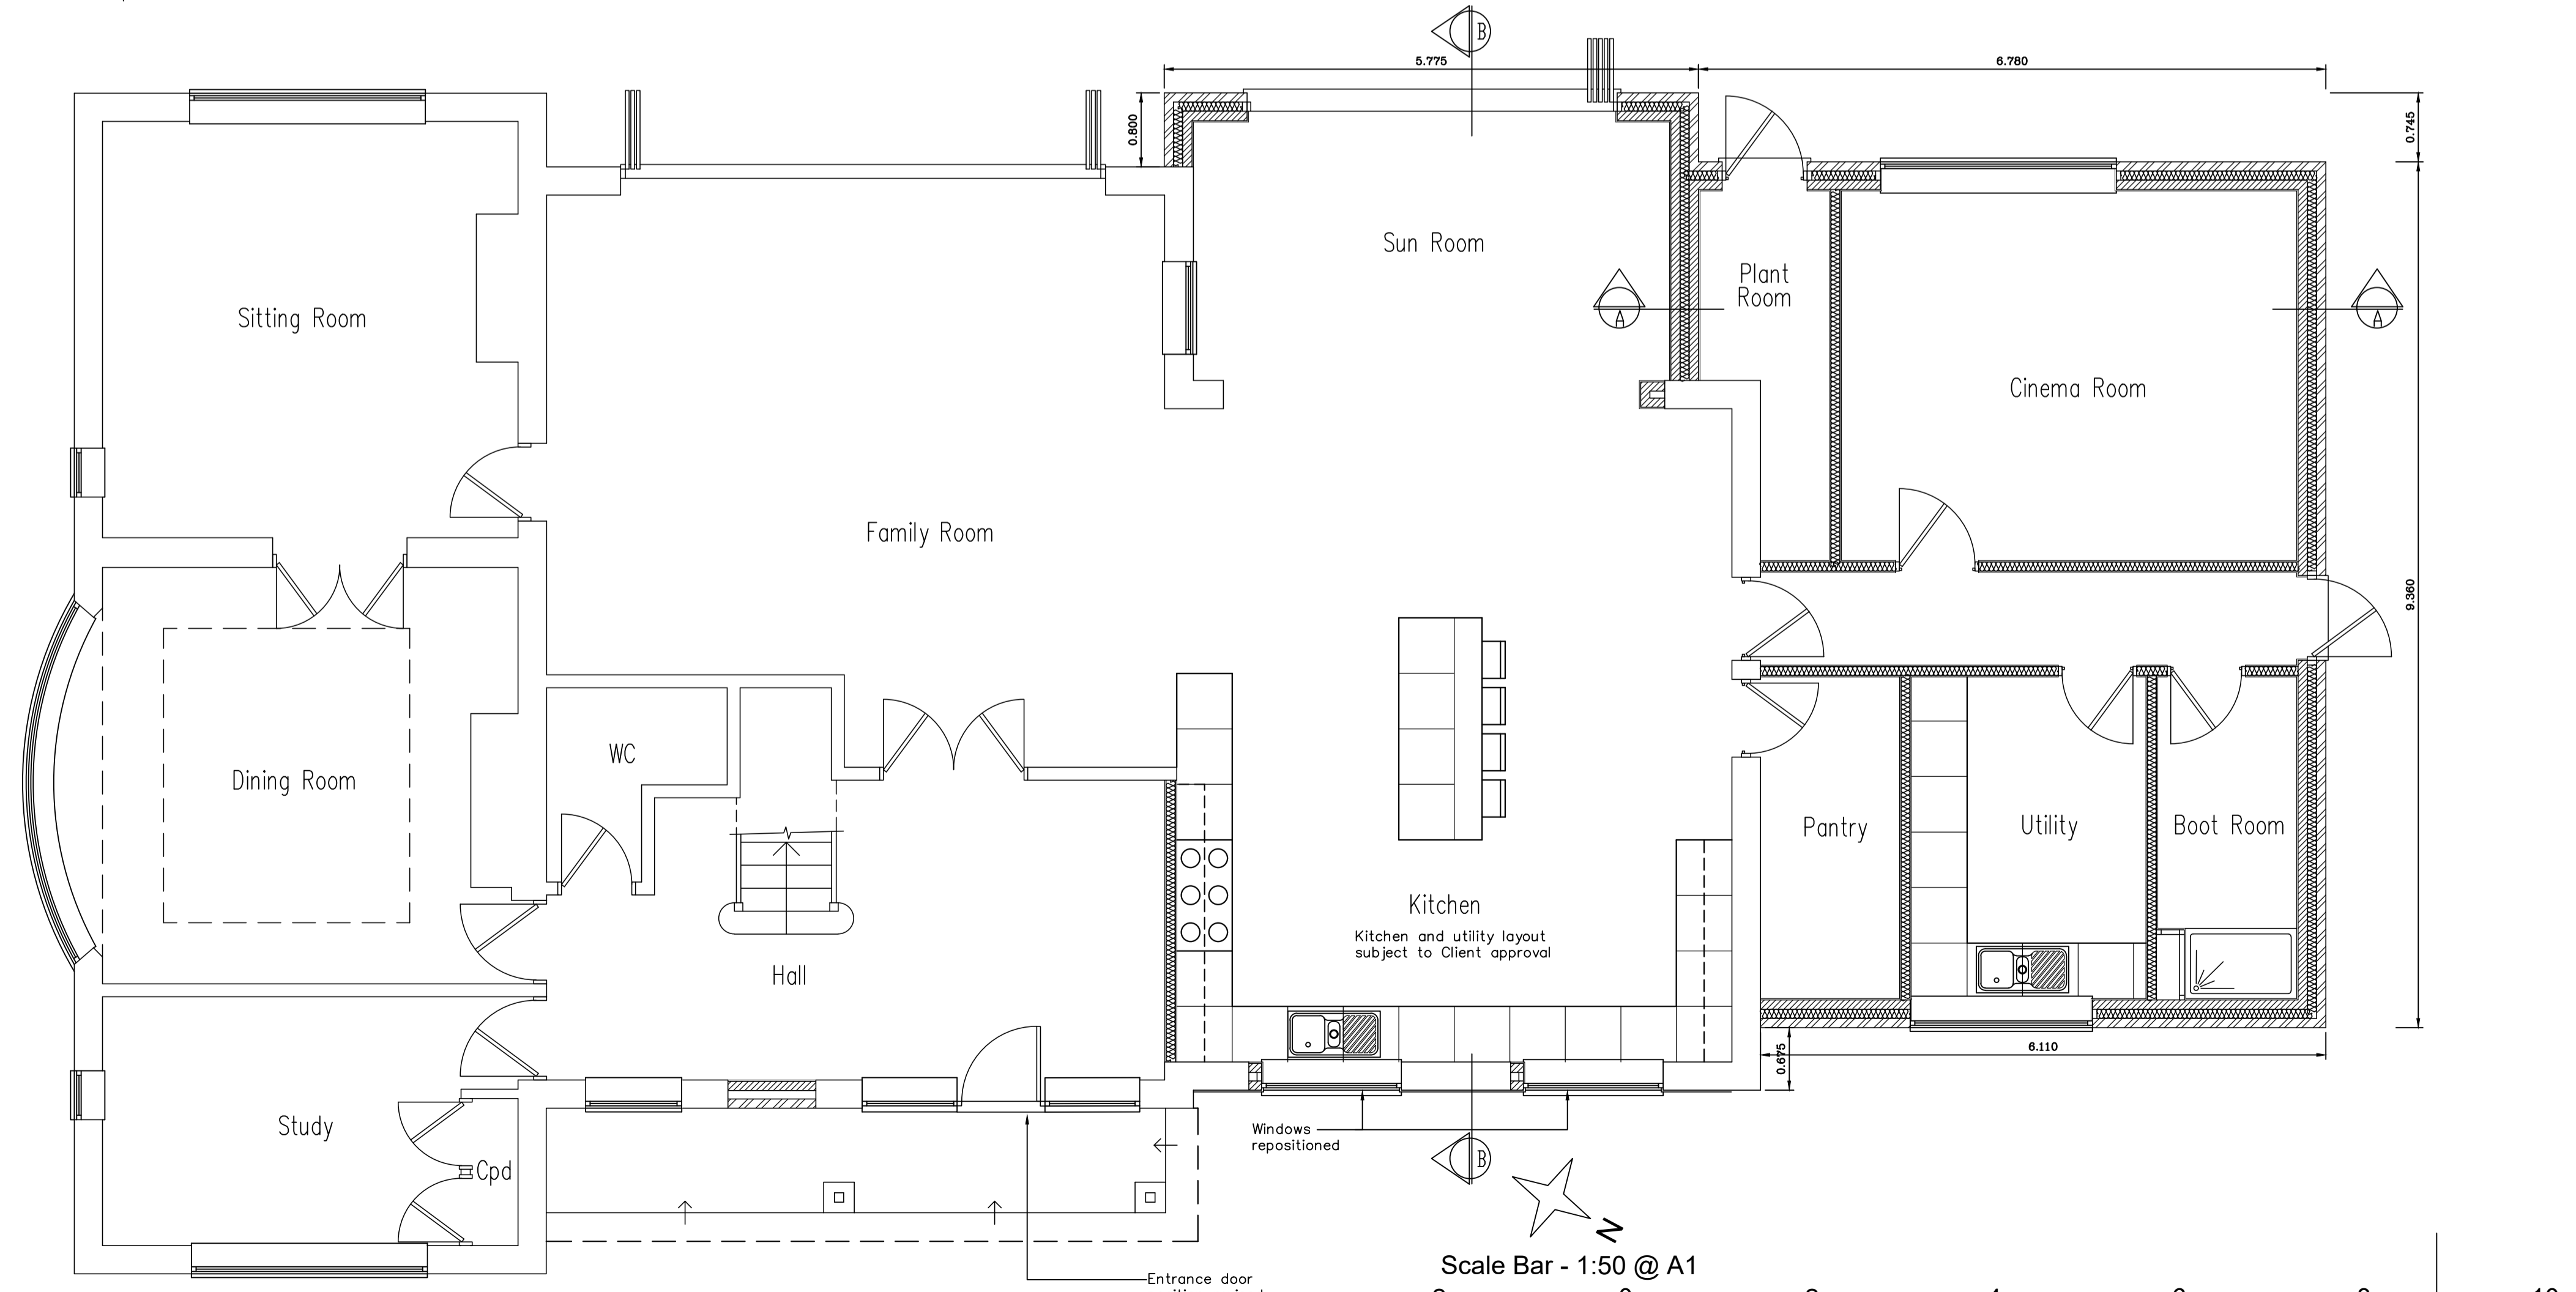


Proposed First Floor Plan - 1:50

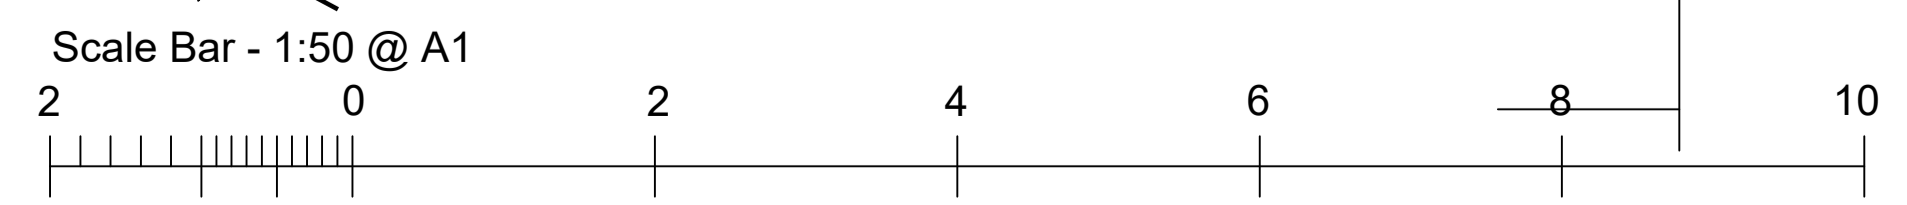

Proposed Ground Floor Plan - 1:50

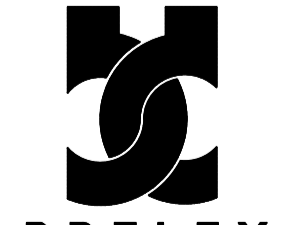

PROJECT: 'Wasketts', Blackmore Road, Fryerning, Essex. CM4 0NP		 <b>BRELEY</b> DESIGN LTD <small>Breley Design Ltd, Harrier House          Aviation Way, Southend on Sea          Essex SS2 6UN, England          Telephone: +44 (0)1702 541300          Facsimile: +44 (0)1702 543123          Email: info@breleydesign.com</small>
TITLE: Proposed Floor Plans		
SCALE: 1:50 @ A1	DATE: Aug 2022	
Drawing No. 1512-03	REV. F	
<small>Copyright of this drawing shall remain the property of Breley Design Limited. It may not be used in whole or part by any other parties for any other purpose without prior consent. All dimensions to be checked on site and any discrepancies reported to Breley Design Limited before work commences.</small>		