



DO NOT SCALE

All dimensions to be checked on site. Errors or omissions should be reported to SD Designs


© Copyright belongs to SD Designs

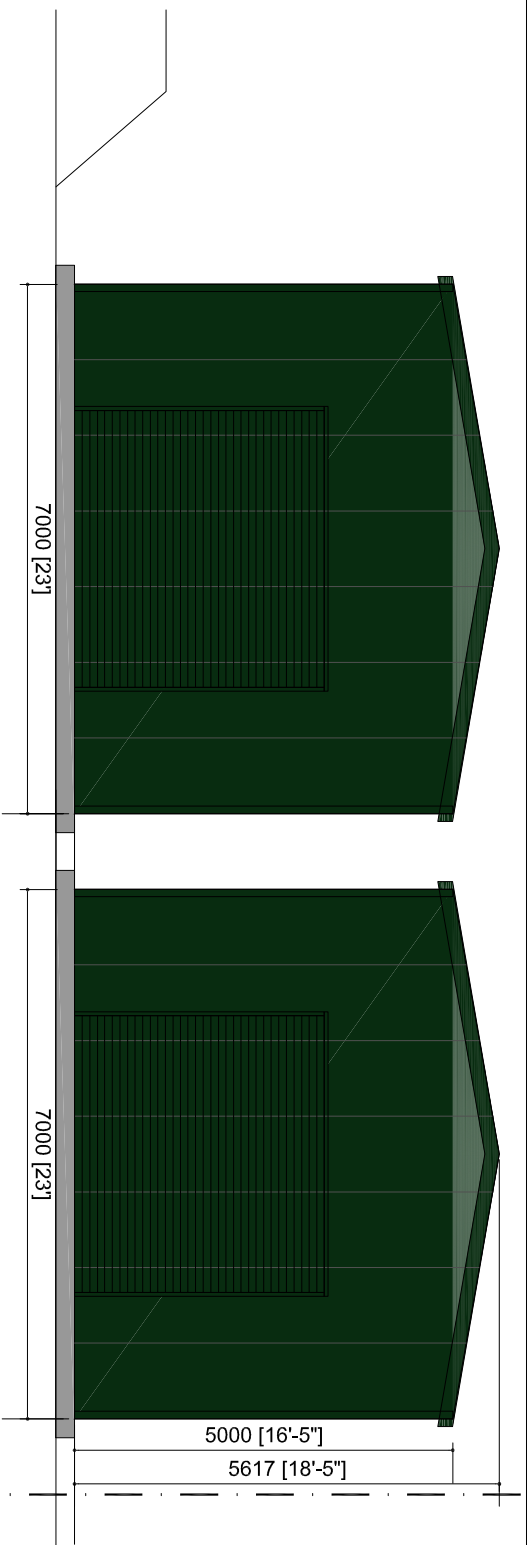

PROPOSED STORAGE BUILDINGS FRONT ELEVATIONS A
SCALE 1:100

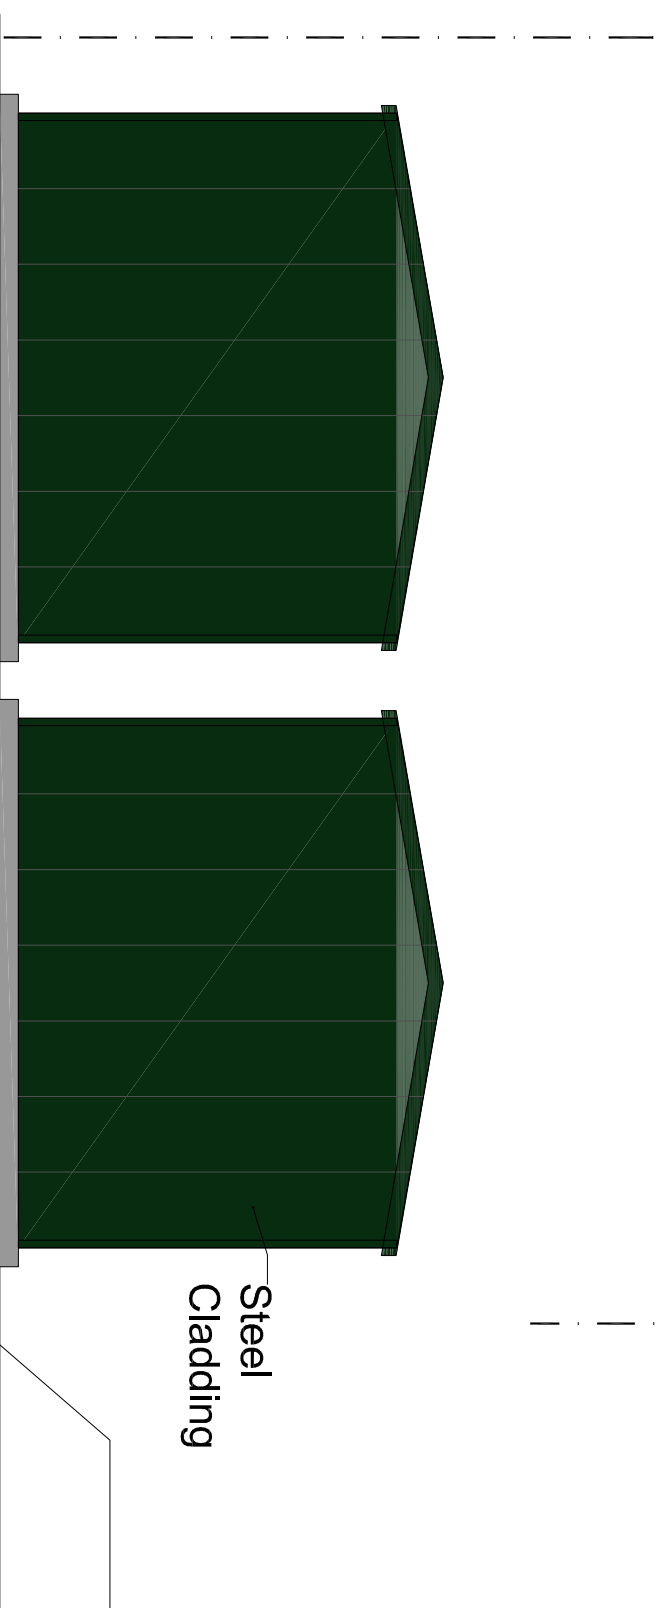

PROPOSED STORAGE BUILDINGS REAR ELEVATIONS B
SCALE 1:100

 

Revision	Description	Date

SD DESIGNS

Design & Architectural Consultant
28 Fields Park, Gosport
1000 Gosport, UK, G17 2AD
E-mail: s.rossiter@sdtd.com

CLIENT
LEE JONES

ADDRESS
JAX FOLLY, WARLEY STREET
GREAT WARLEY, BRENTWOOD
ESSEX CM13 3JJ

TITLE
**STORAGE BUILDINGS FRONT
& REAR ELEVATIONS**

SCALE 1:100
DRAWN SD
DATE JANUARY 2024
PROJECT NO. GA 1005

