

Rear Elevation




Left Elevation




Front Elevation



Right Elevation

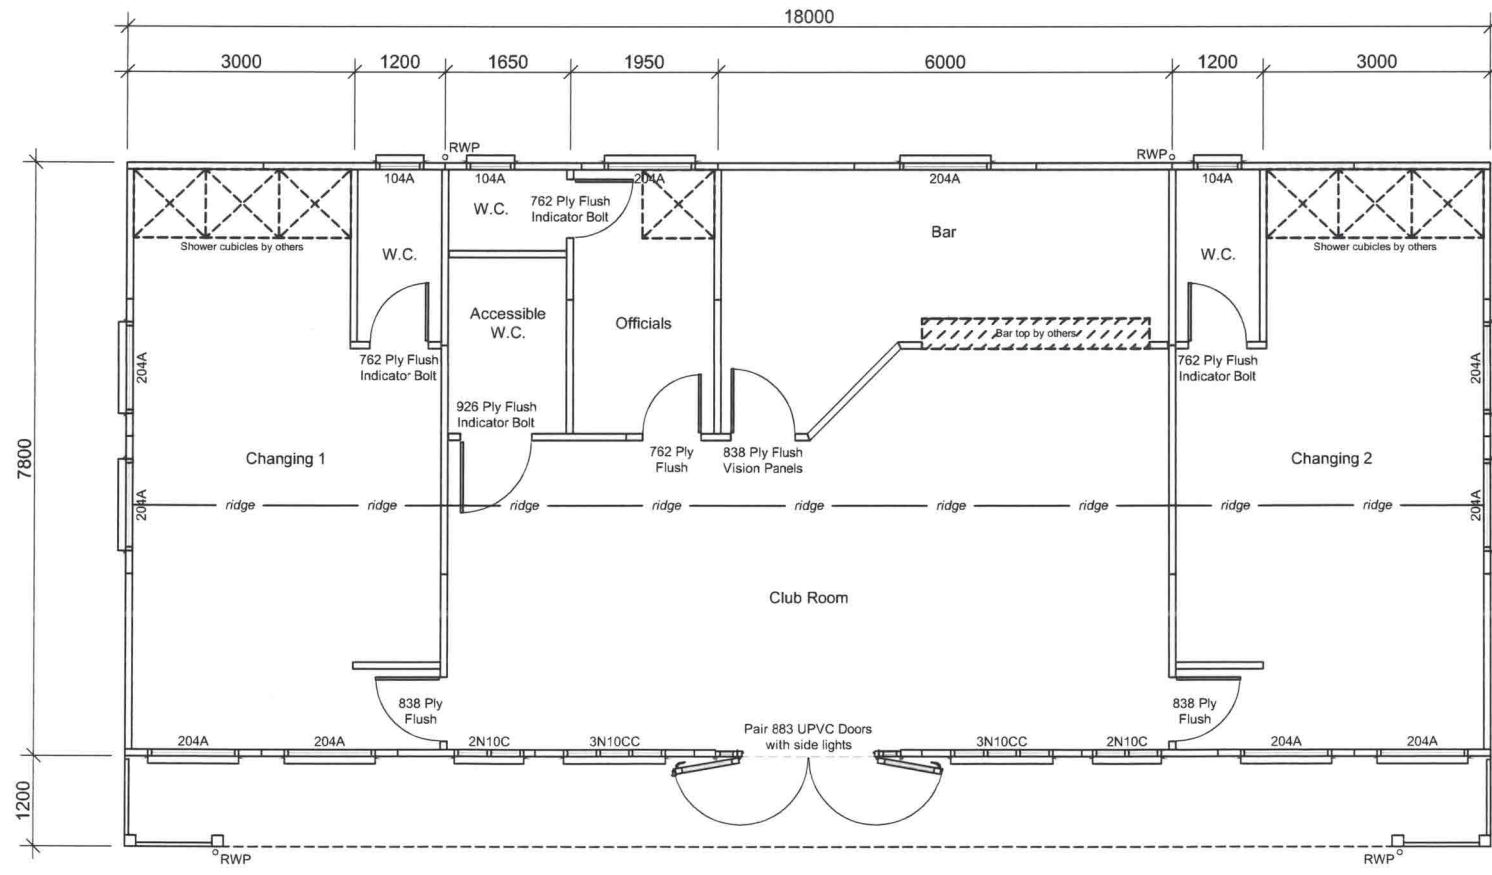

Plan

 

PASSMORES

EST 1909

High Street, Strood, Rochester, Kent. ME2 4DR
 Tel: 01634 290033 info@passmores.co.uk
 Fax: 01634 290084 www.passmores.co.uk

Customer

St Giles Cricket Club.
 Scotland Road, Dry Drayton,
 Cambridge,
 Cambridgeshire. CB23 8BX

Description

18.0m x 7.8m
 Club Range Building
 with 1.2m Verandah
 Sheet 2

Rev	Description	Date

Date	Scale	Drawn
12.10.2023	N/A	J.M.D

Drawing No	Rev
53-75391-SHEET2	-

© This drawing is copyright protected.
 Solely for Passmore building use.

Ref: 863-2
 15-05-17