



NORTHWEST ELEVATION

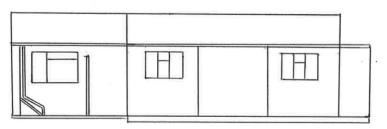

NORTHEAST ELEVATION

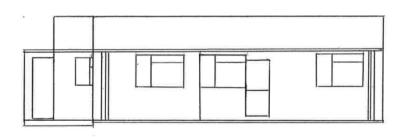


SOUTHWEST ELEVATION



SOUTHEAST ELEVATION



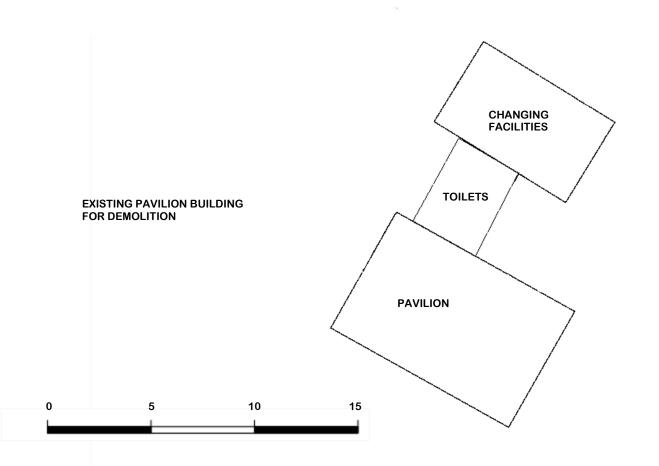

CAMBRIDGE ST GILES CRICKET CLUB SITE ADDRESS: St Giles Cricket Club Scotland Road Dry Drayton Cambridge Cambridgeshire CB23 8BX DRAWING: Existing Elevations and Floor Plan DRAWING NO: REV: 1684_003 0 SCALE: 1:100 DATE: 14 January 2024