




1
20 South elevation
1:50

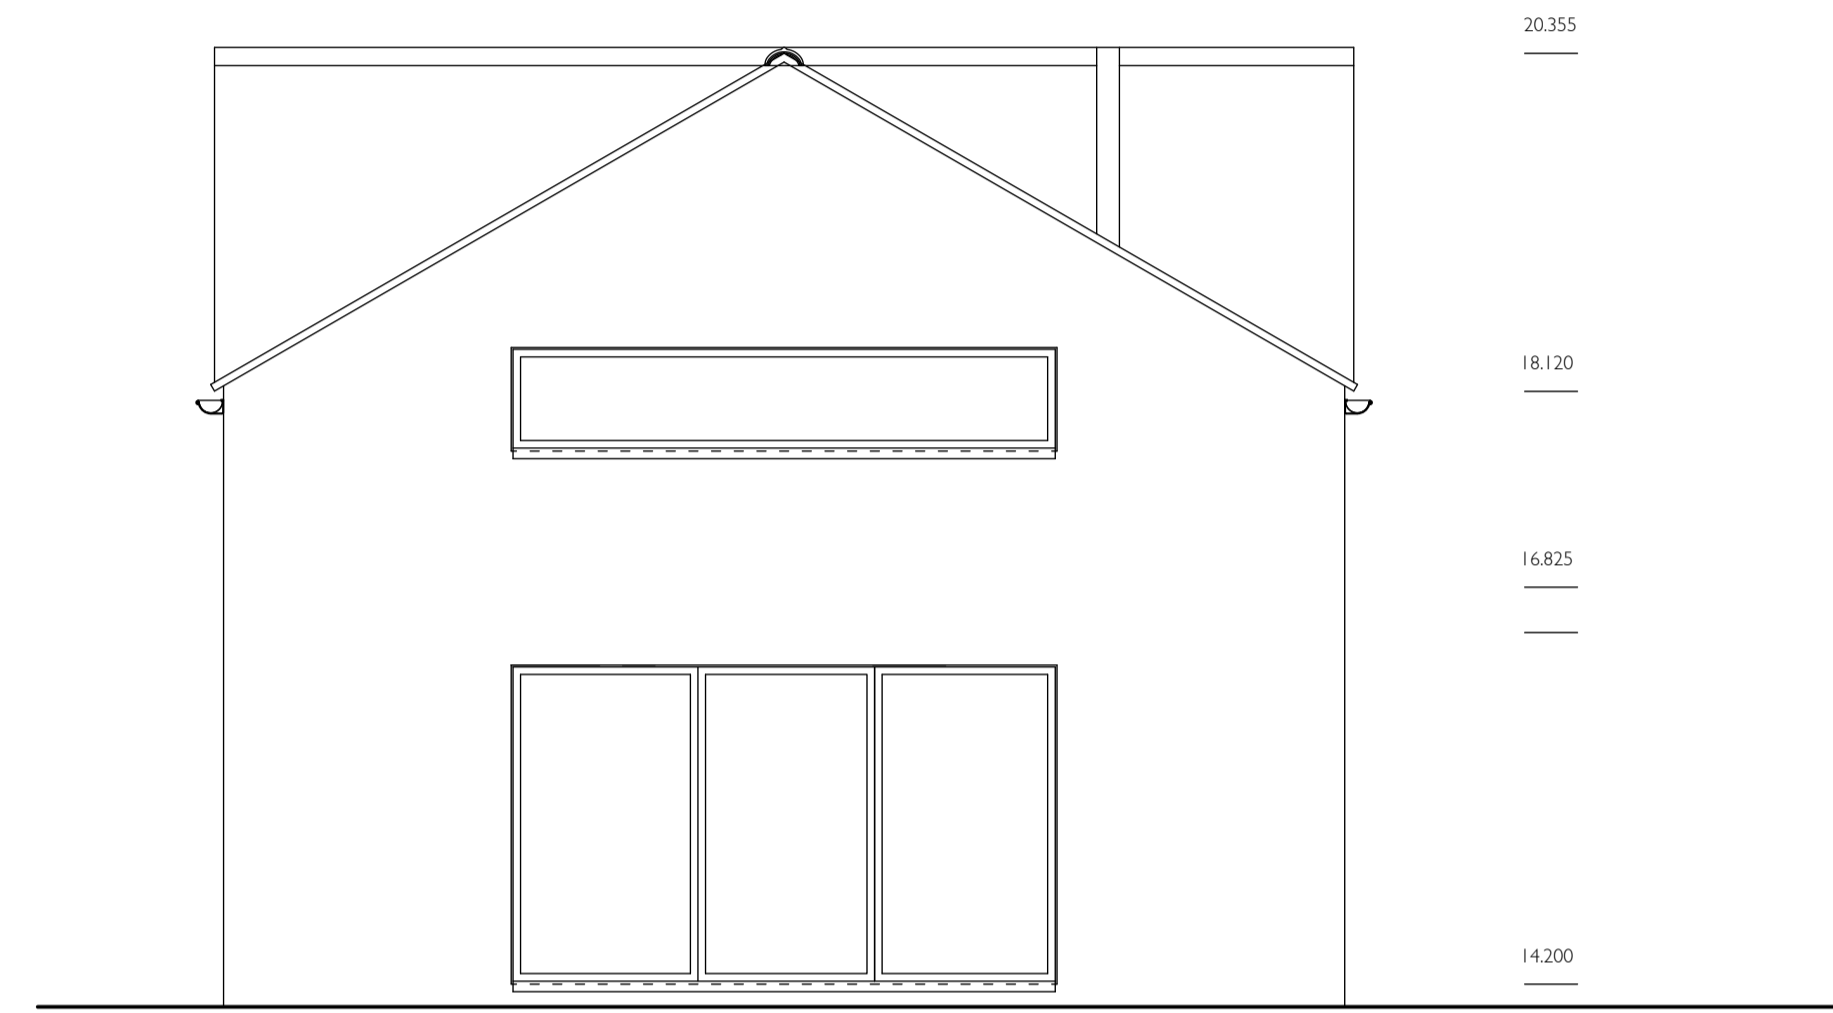

2
20 West elevation - to garden
1:50

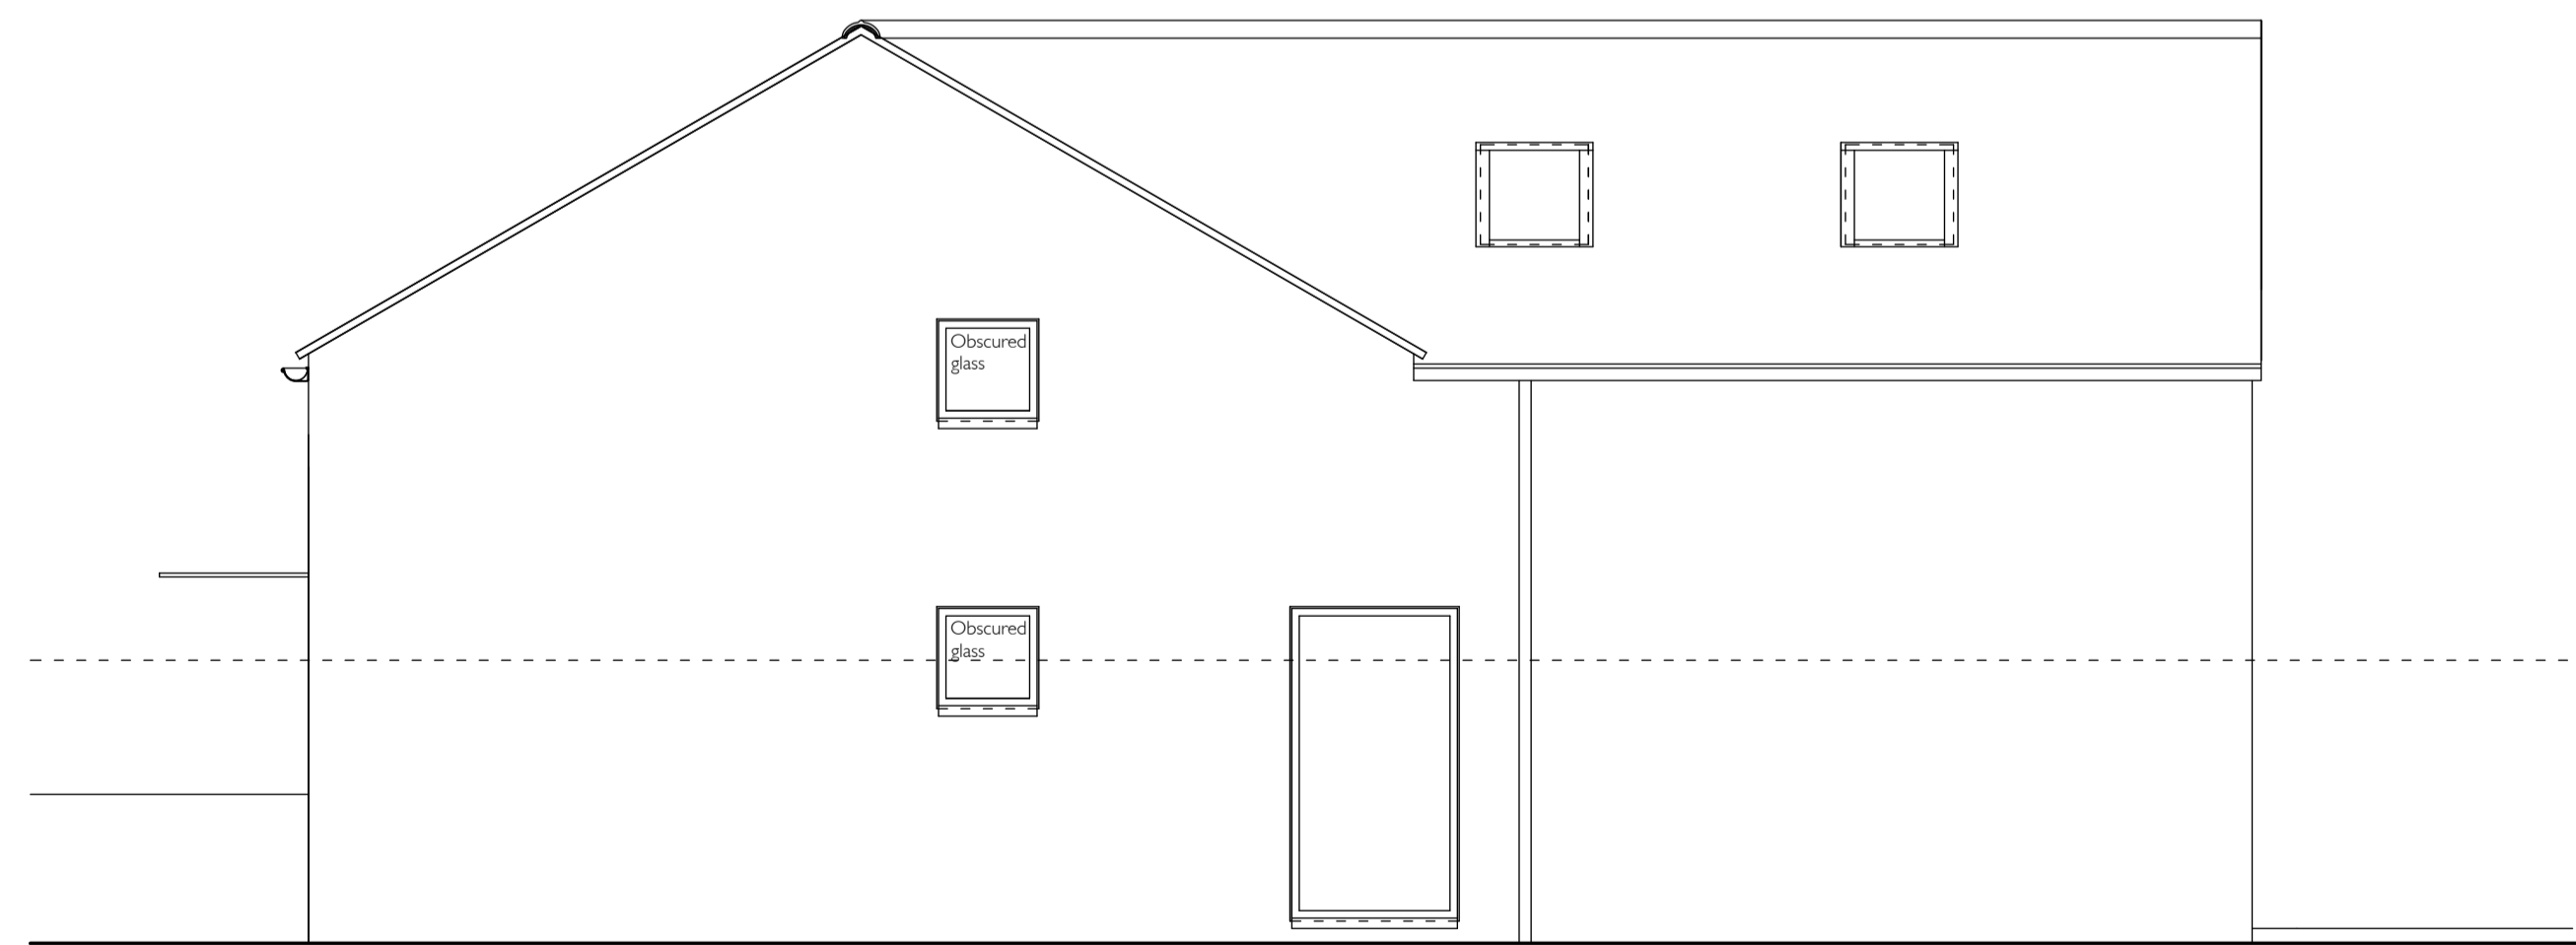

3
20 North elevation
1:50

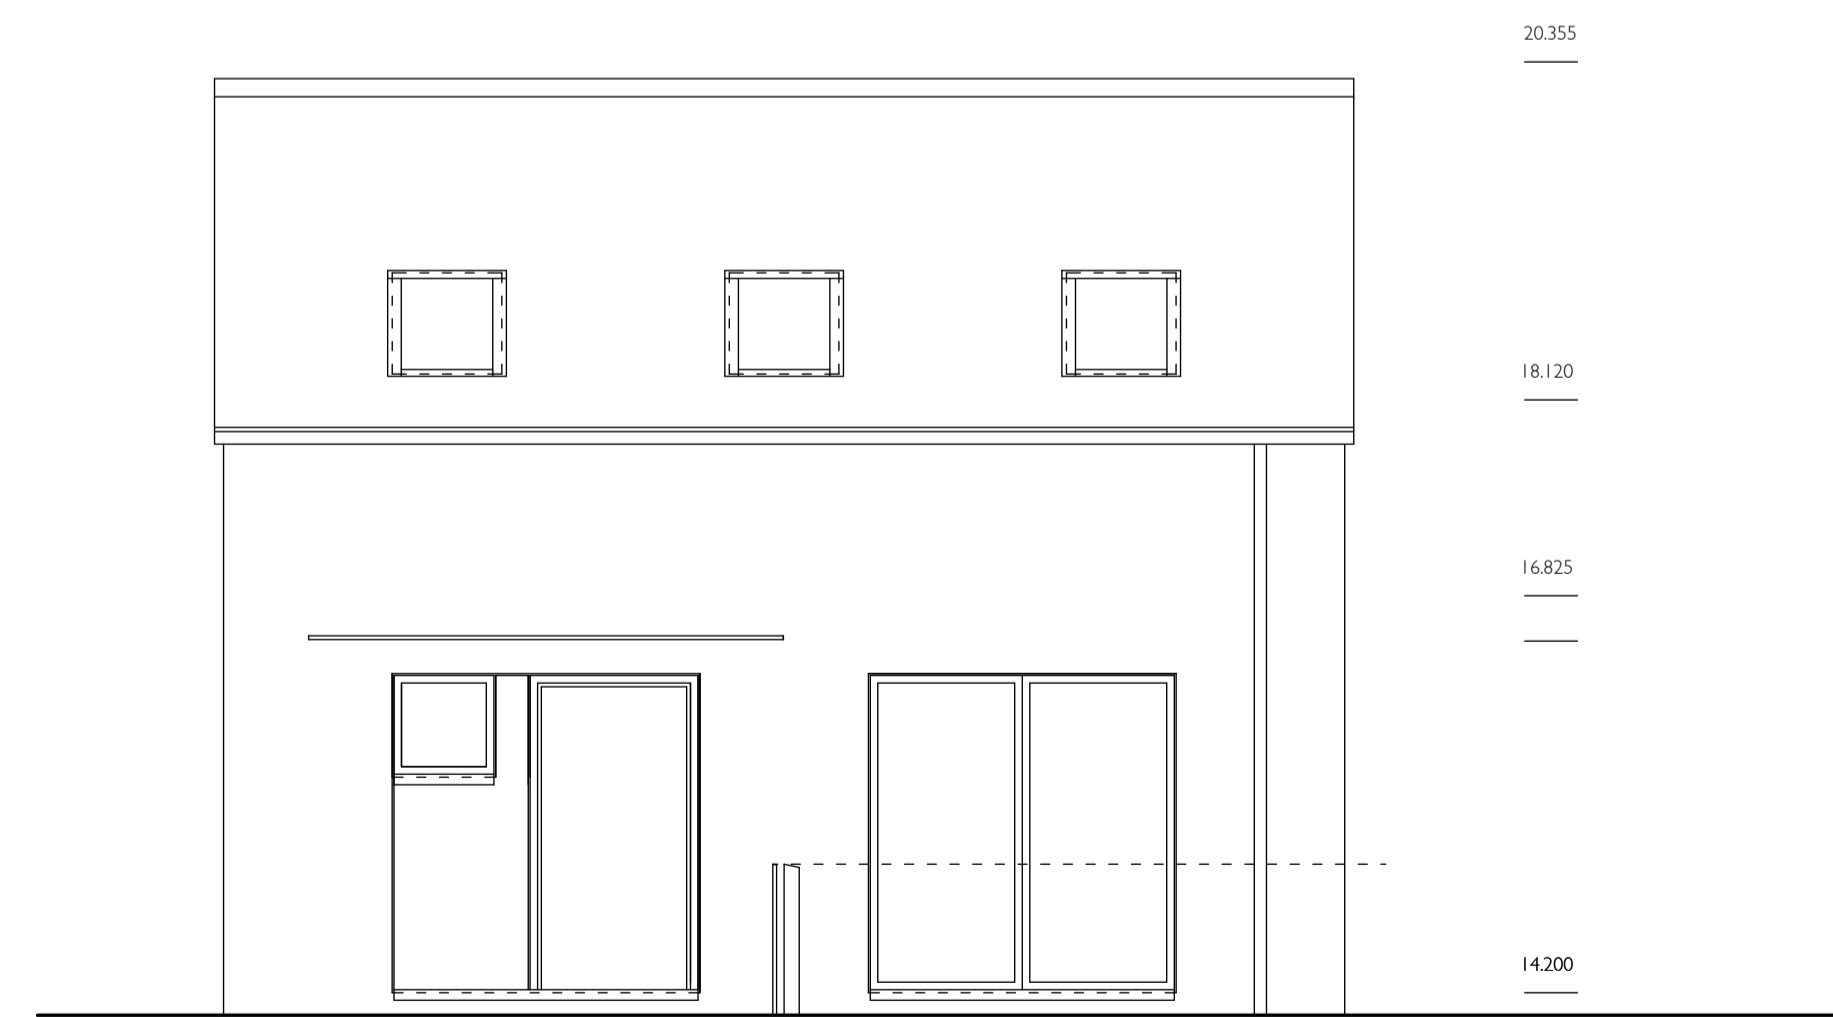

4
20 East elevation - to street
1:50



rev date
RKA
architect
Rolf Kentish Architect Ltd
52 St Barnabas Road,
Cambridge CB1 2DE
07785 785656 mail@kentish.net

client
Christopher Marvell & Elaine Pamphilon
25 Apthorpe Street, Fulbourn
Cambridge CB21 5EY

project
New Studio House

site address
29 Apthorpe Street, Fulbourn,
Cambridge CB21 5EY

drawing title
Elevations

scale 1:50
sheet size A1
date 09/01/23

drawing number AS 20
revision U