




Proposed Front Elevation

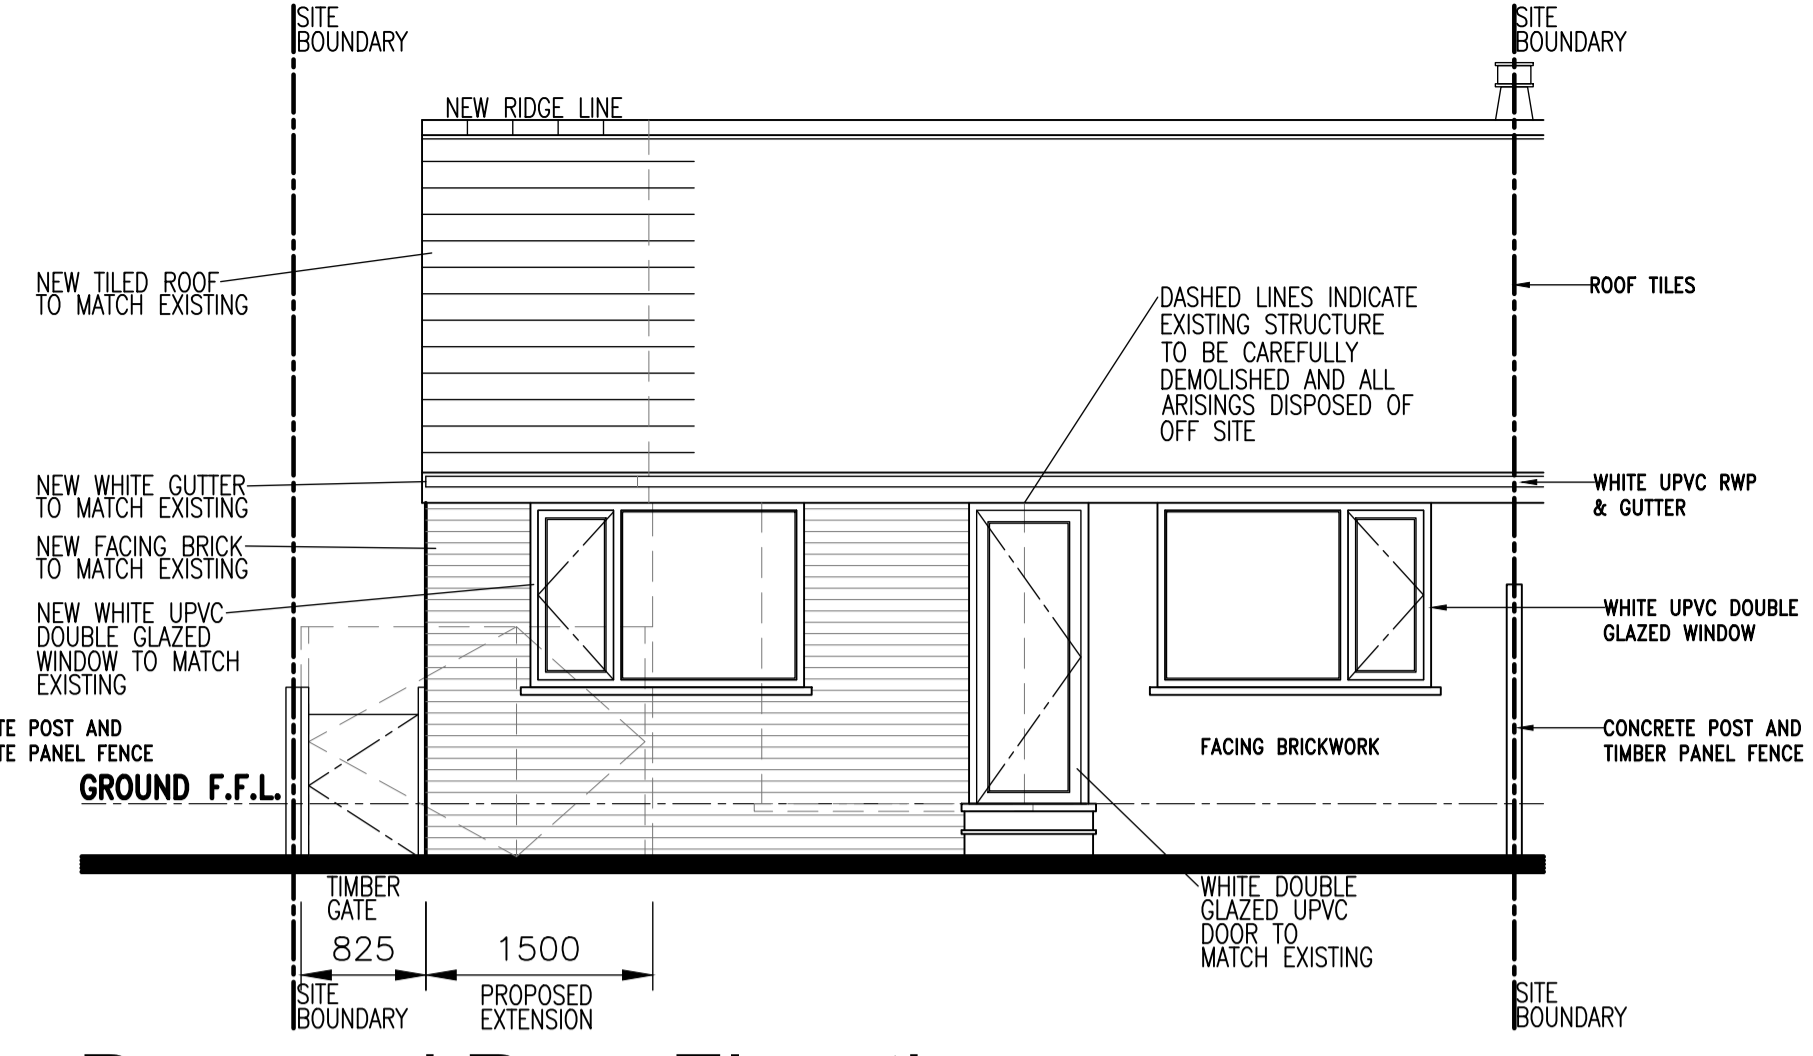

Proposed Rear Elevation

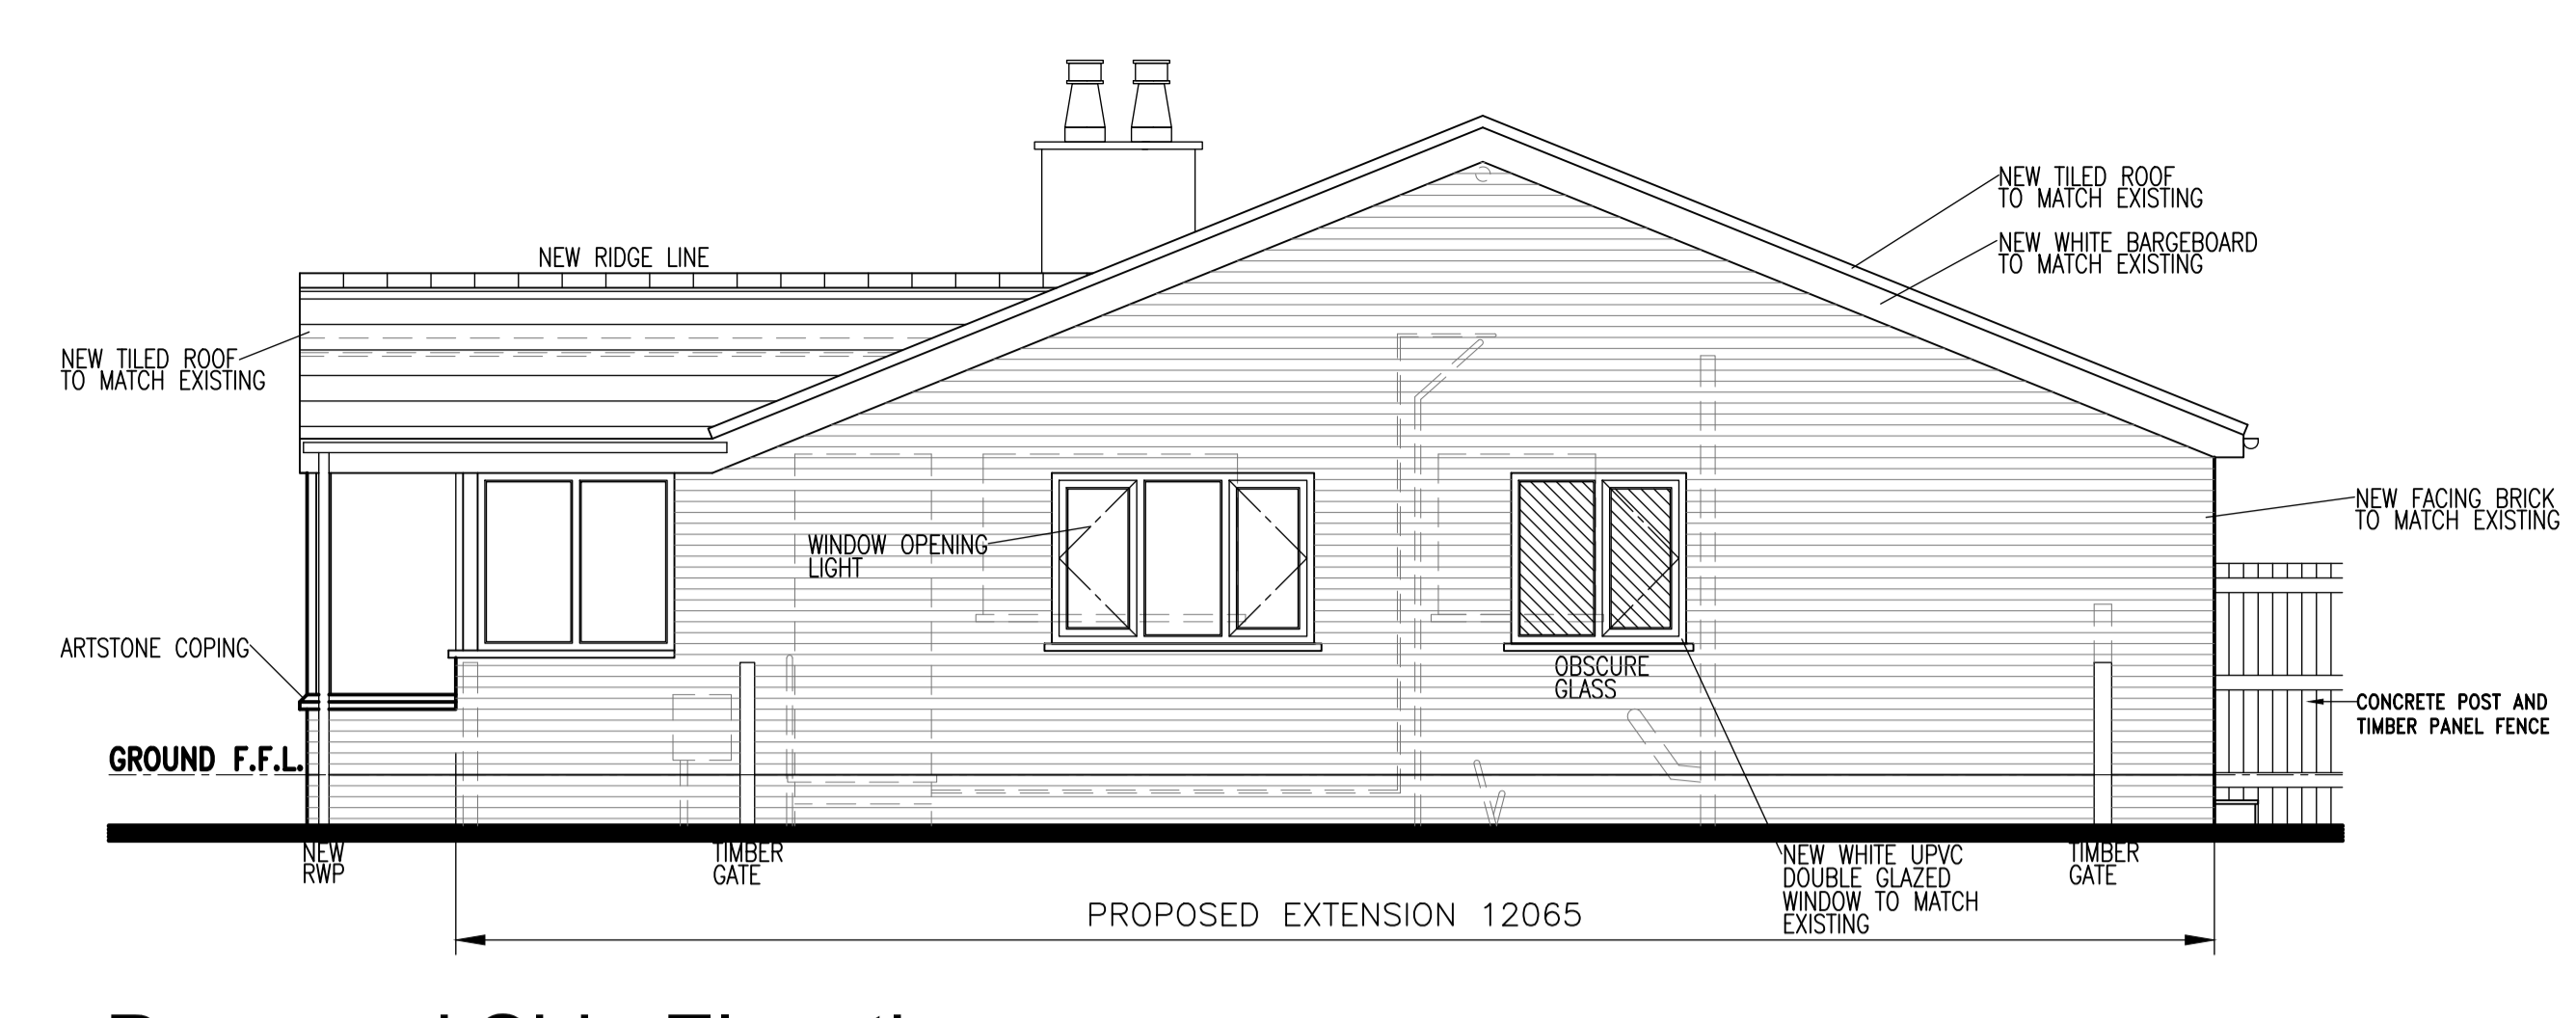

Proposed Side Elevation

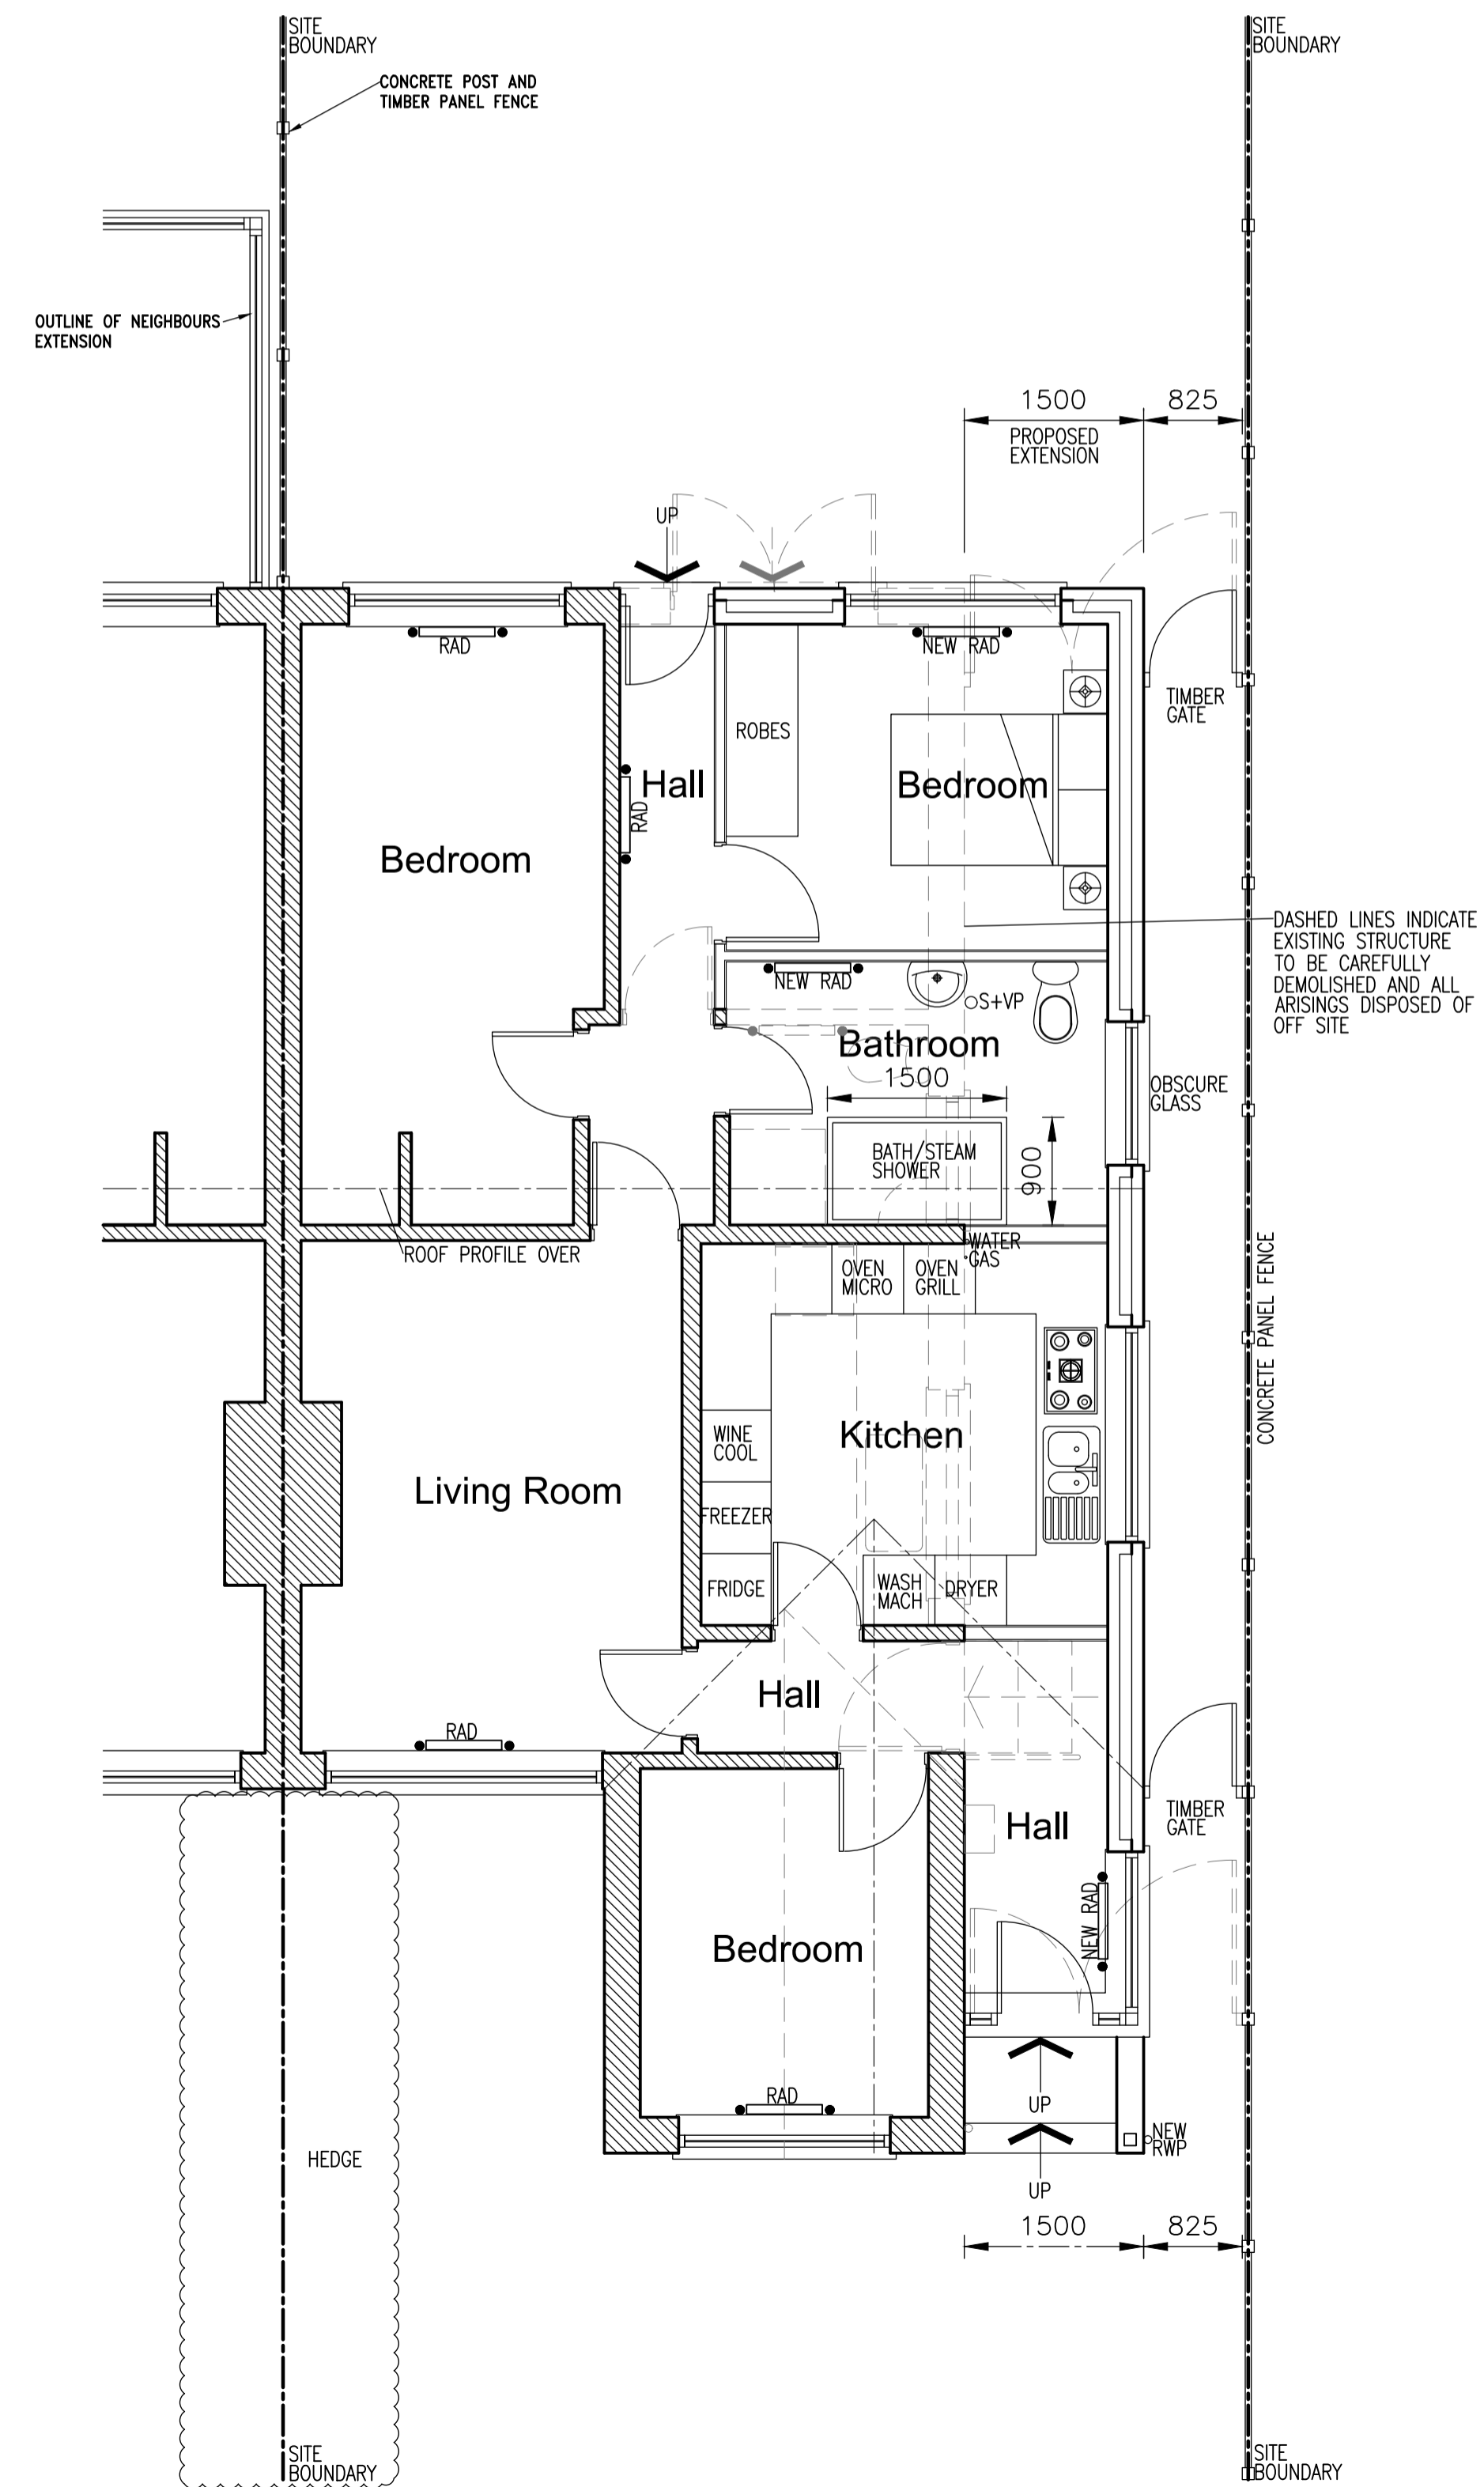

Proposed Ground Floor Plan



0m 1m 2m 3m 4m 5m			
Rev.	Description	By	Date
Project Jill Sorda 52 Montcliffe Road Chorley Lancashire PR6 0EW		Drawing Title Proposed Layouts	
Drawing No. Sorda/04		Rev.	
1. Figured dimensions to be followed in preference to scale. 2. All dimensions to be checked on site prior to the commencement of any work. Any discrepancies to be reported immediately if resolved prior to work commencing. 3. This drawing is the copyright of Mr. Paul Erskine and may not be copied or used without prior consent.		Drawn by P.E.	Scale 1:50@A1
		Date Jan 24	