




Existing Front Elevation

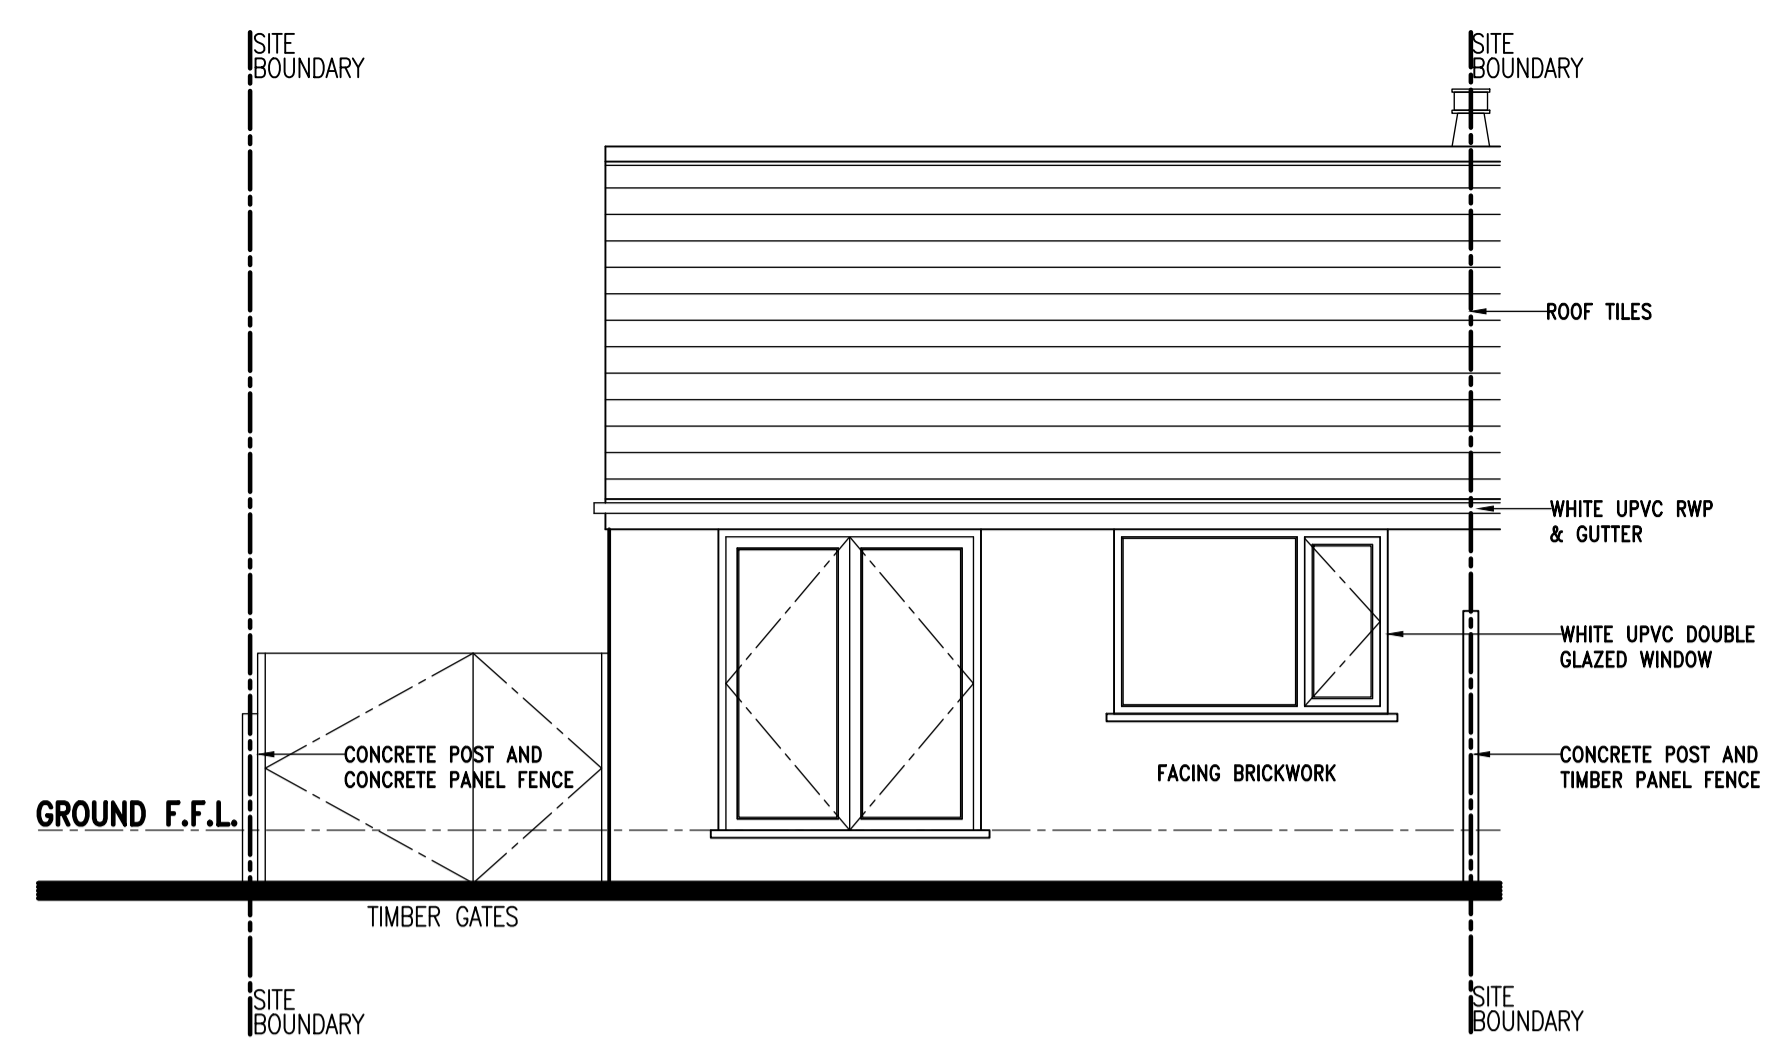

Existing Rear Elevation

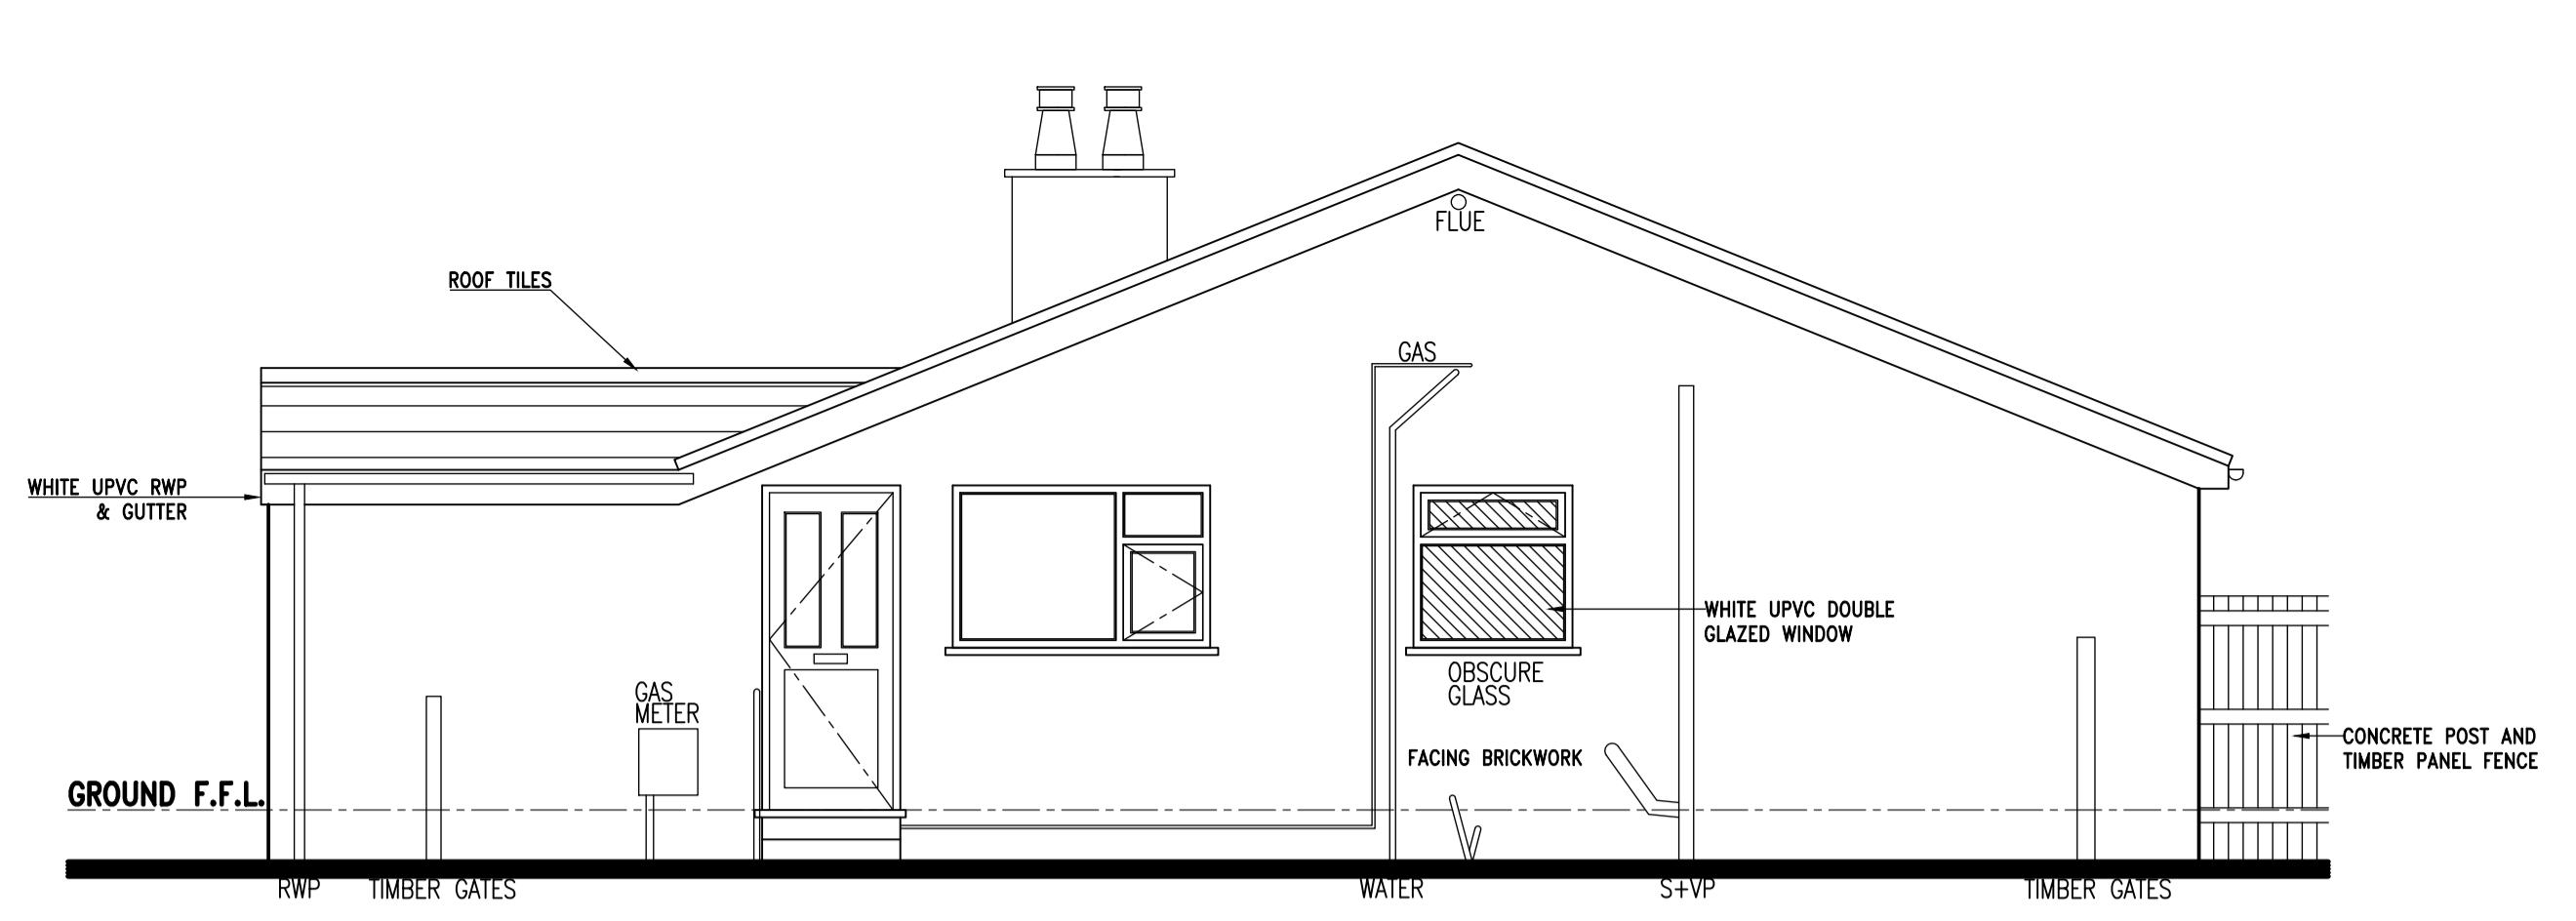

Existing Side Elevation

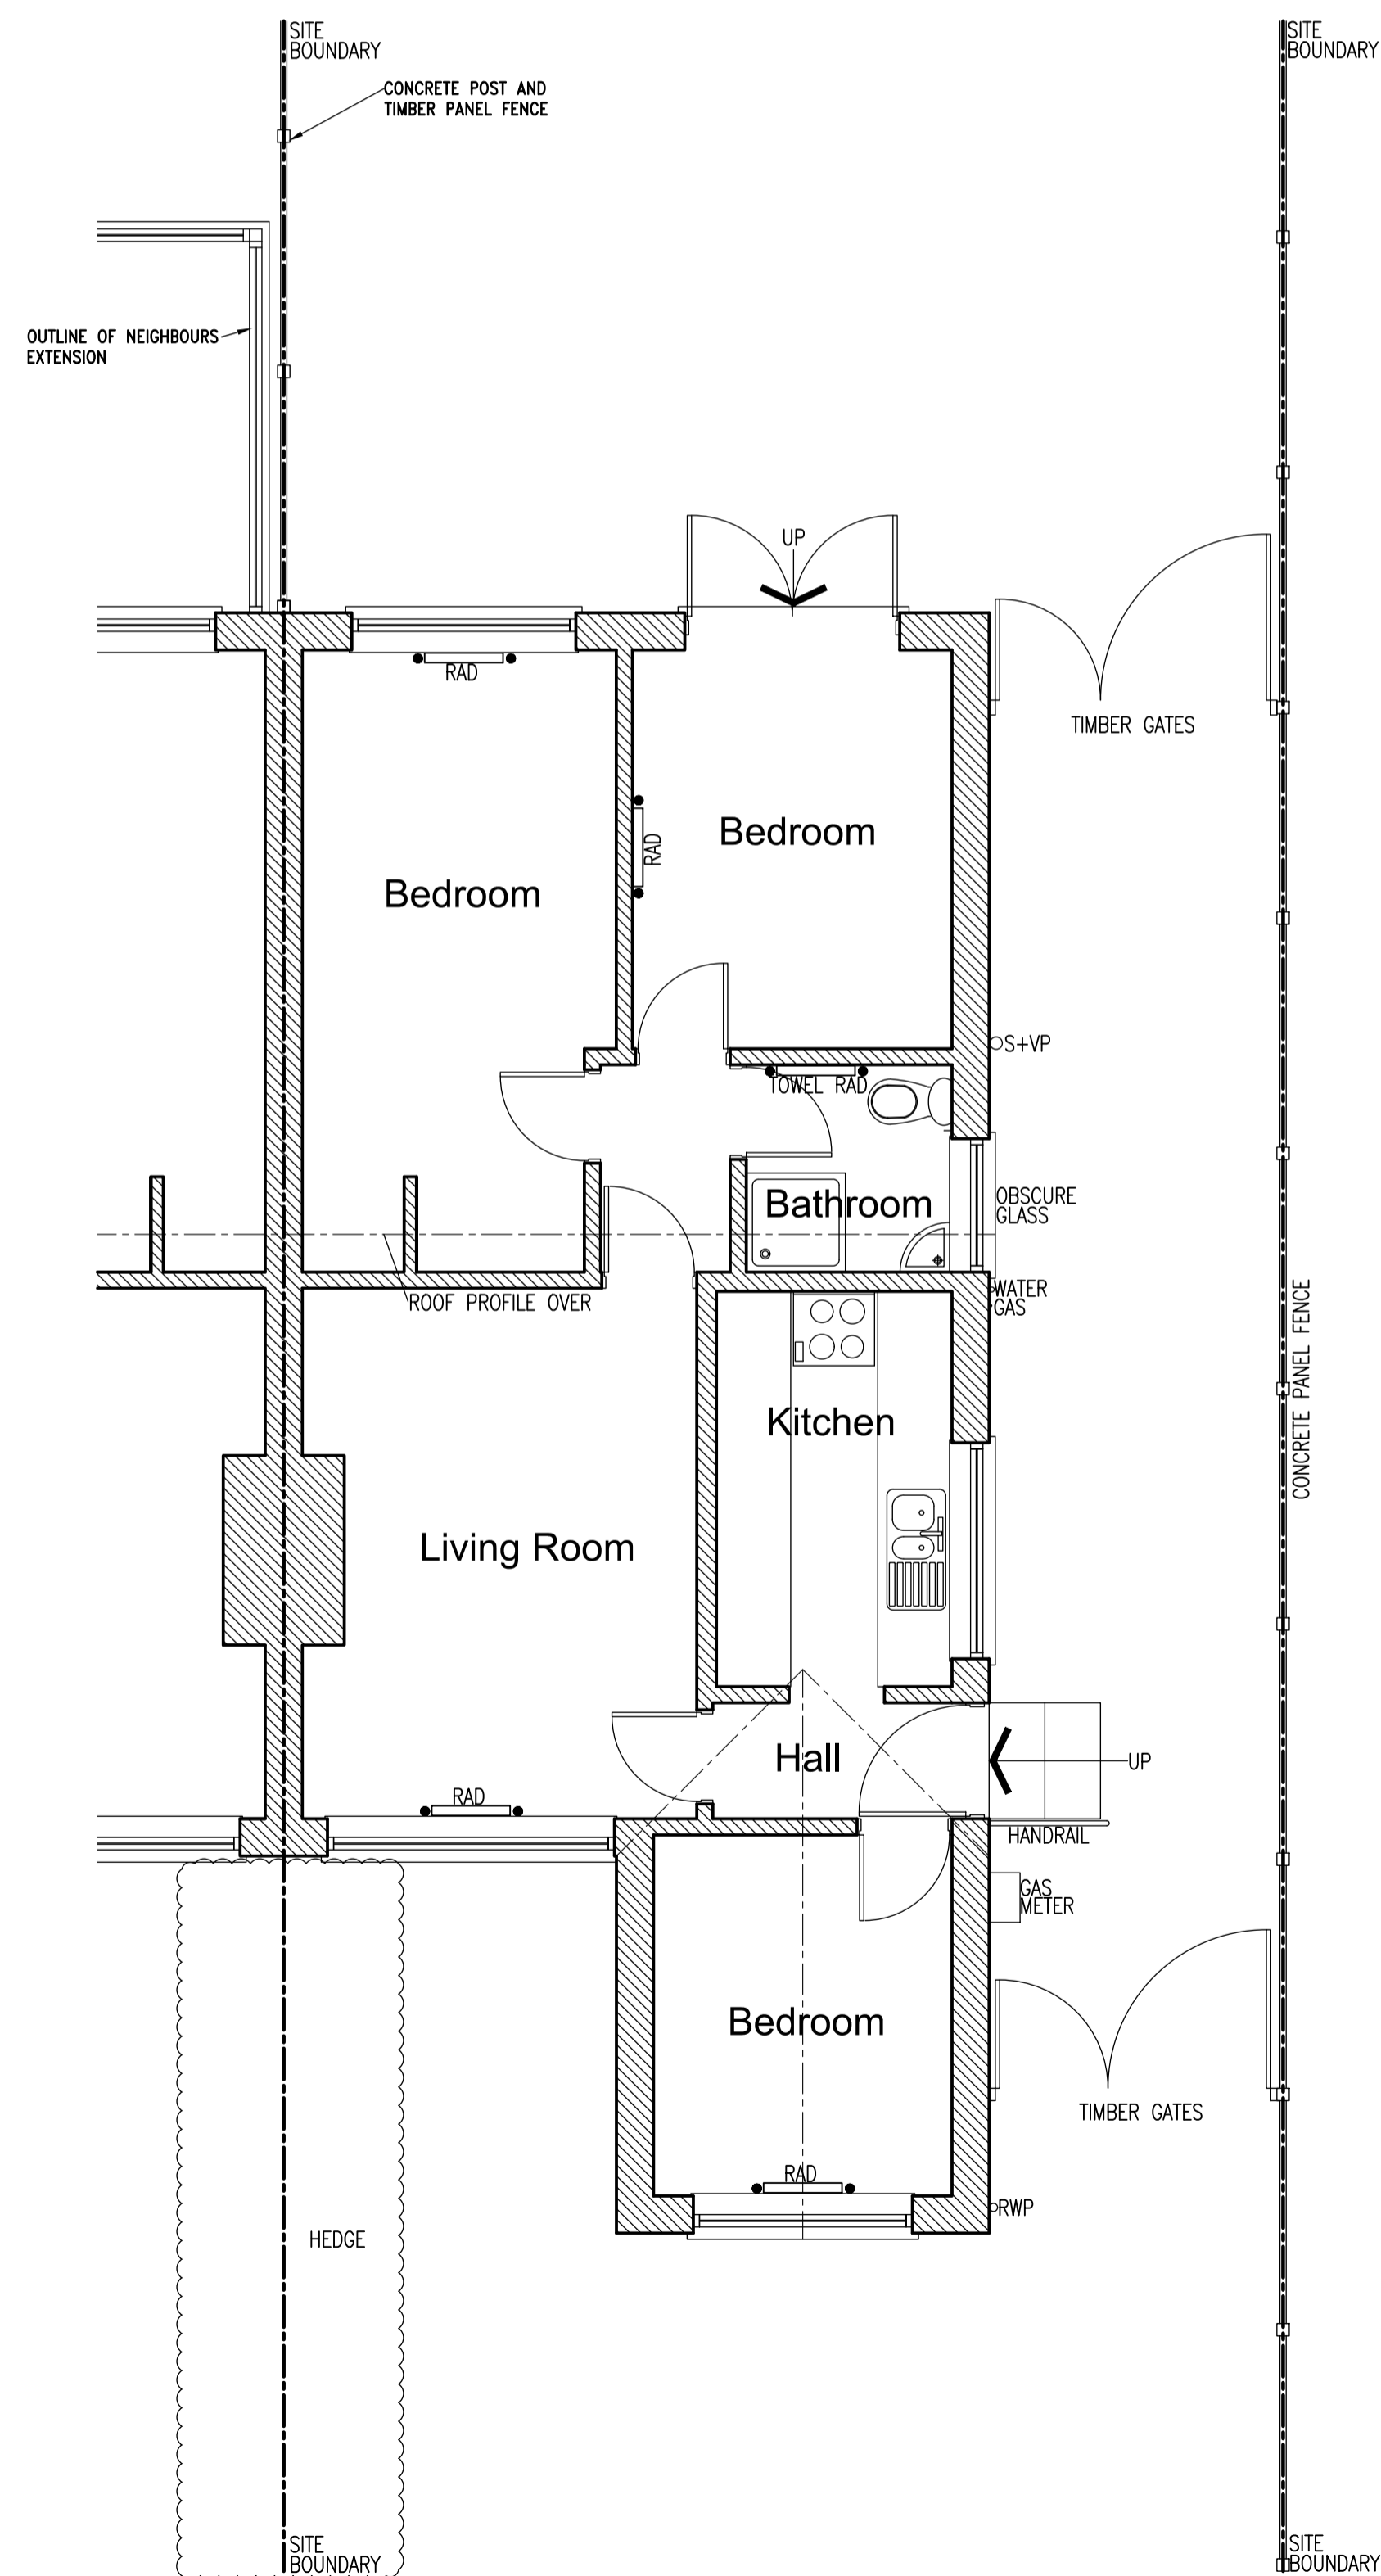

Existing Ground Floor Plan



Rev.	Description	By	Date
Project Jill Sorda 52 Montcliffe Road Chorley Lancashire PR6 0EW		Drawing Title Existing Layouts	
Drawing No. Sorda/03		Rev.	
Drawn by P.E.		Scale 1:50@A1	Date Jan 24

1. Figured dimensions to be followed in preference to scale.
 2. All dimensions to be checked on site prior to the commencement of any work. Any discrepancies to be reported immediately & resolved prior to work commencing.
 3. This drawing is the copyright of Mr Paul Erskine and may not be copied or used without prior consent.