




PROPOSED SIDE ELEVATION

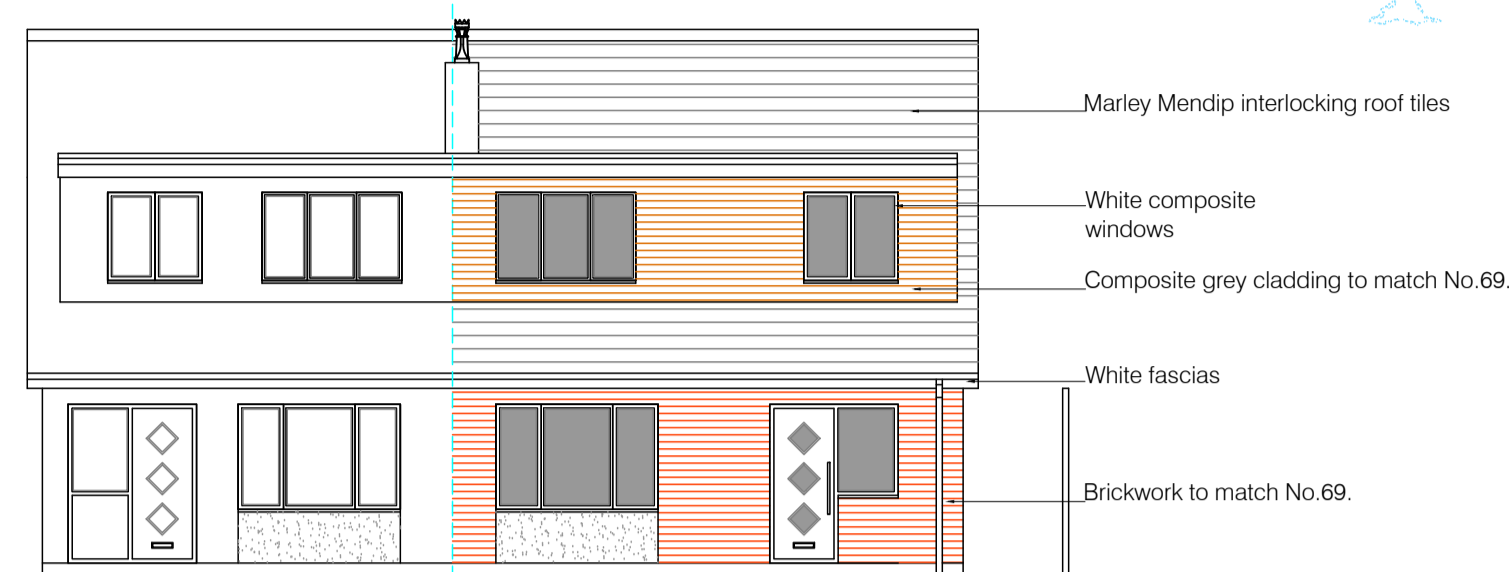


PROPOSED FRONT ELEVATION

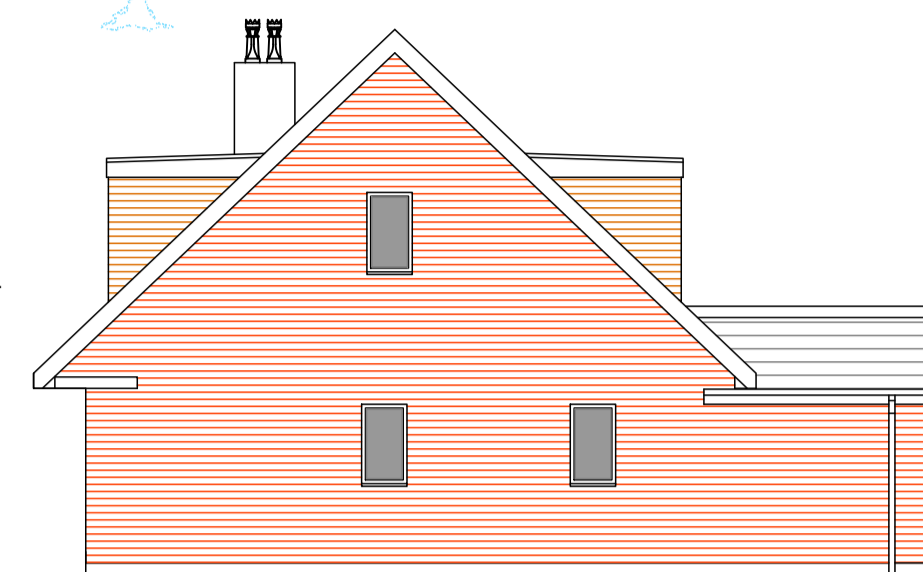


PROPOSED SIDE ELEVATION

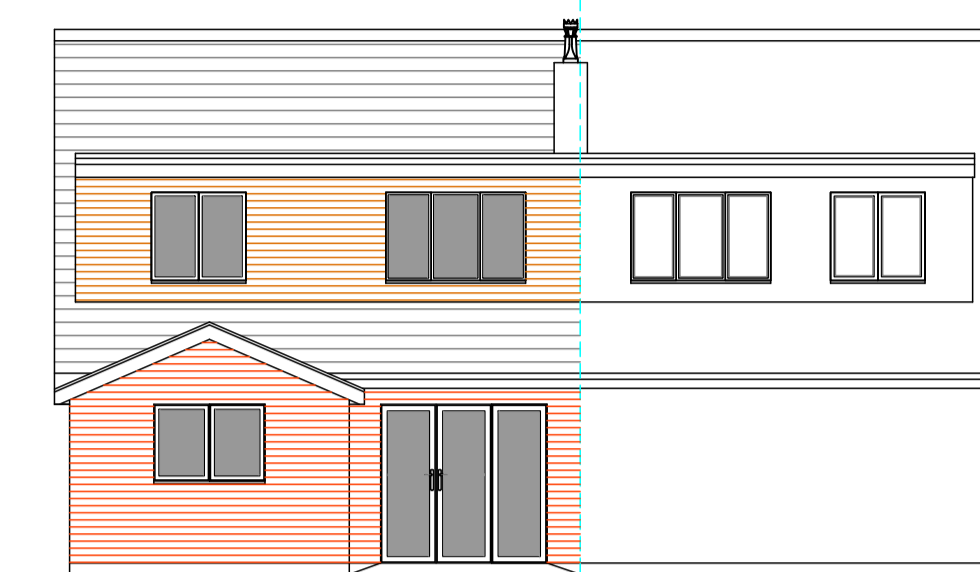


PROPOSED REAR ELEVATION
SCALE 1:100

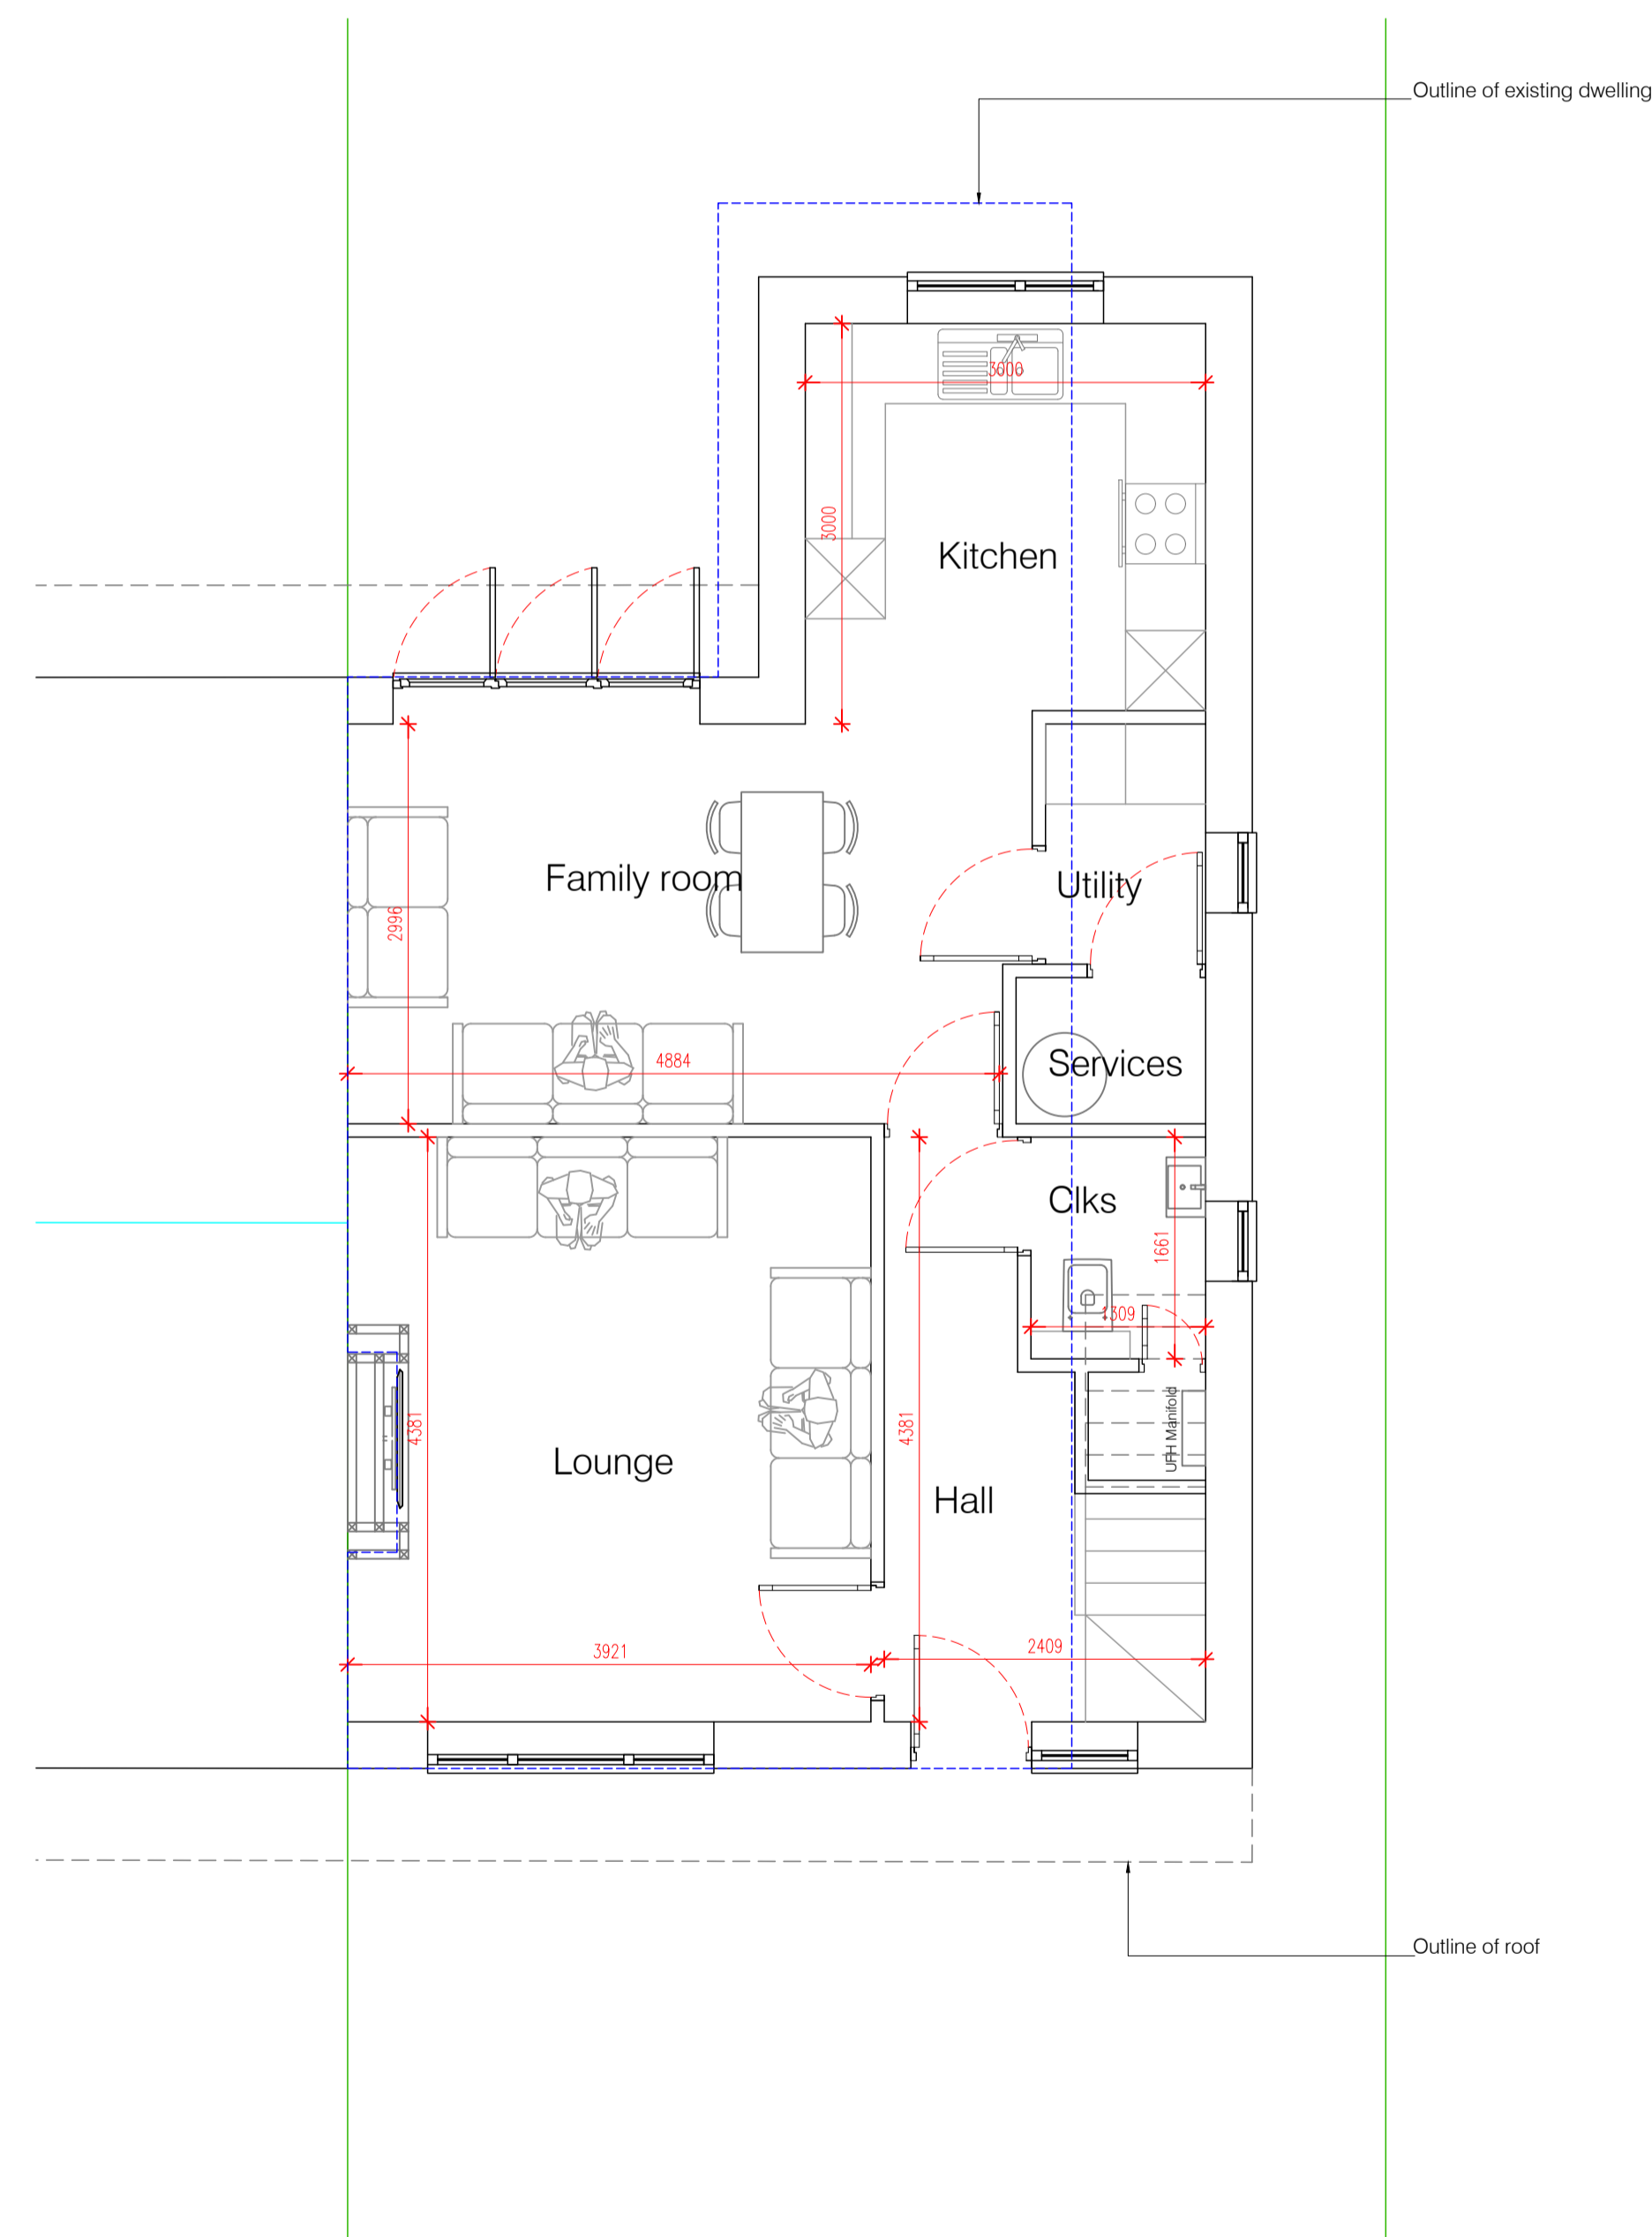



PROPOSED PLAN VIEW
ON GROUND FLOOR
SCALE 1:50

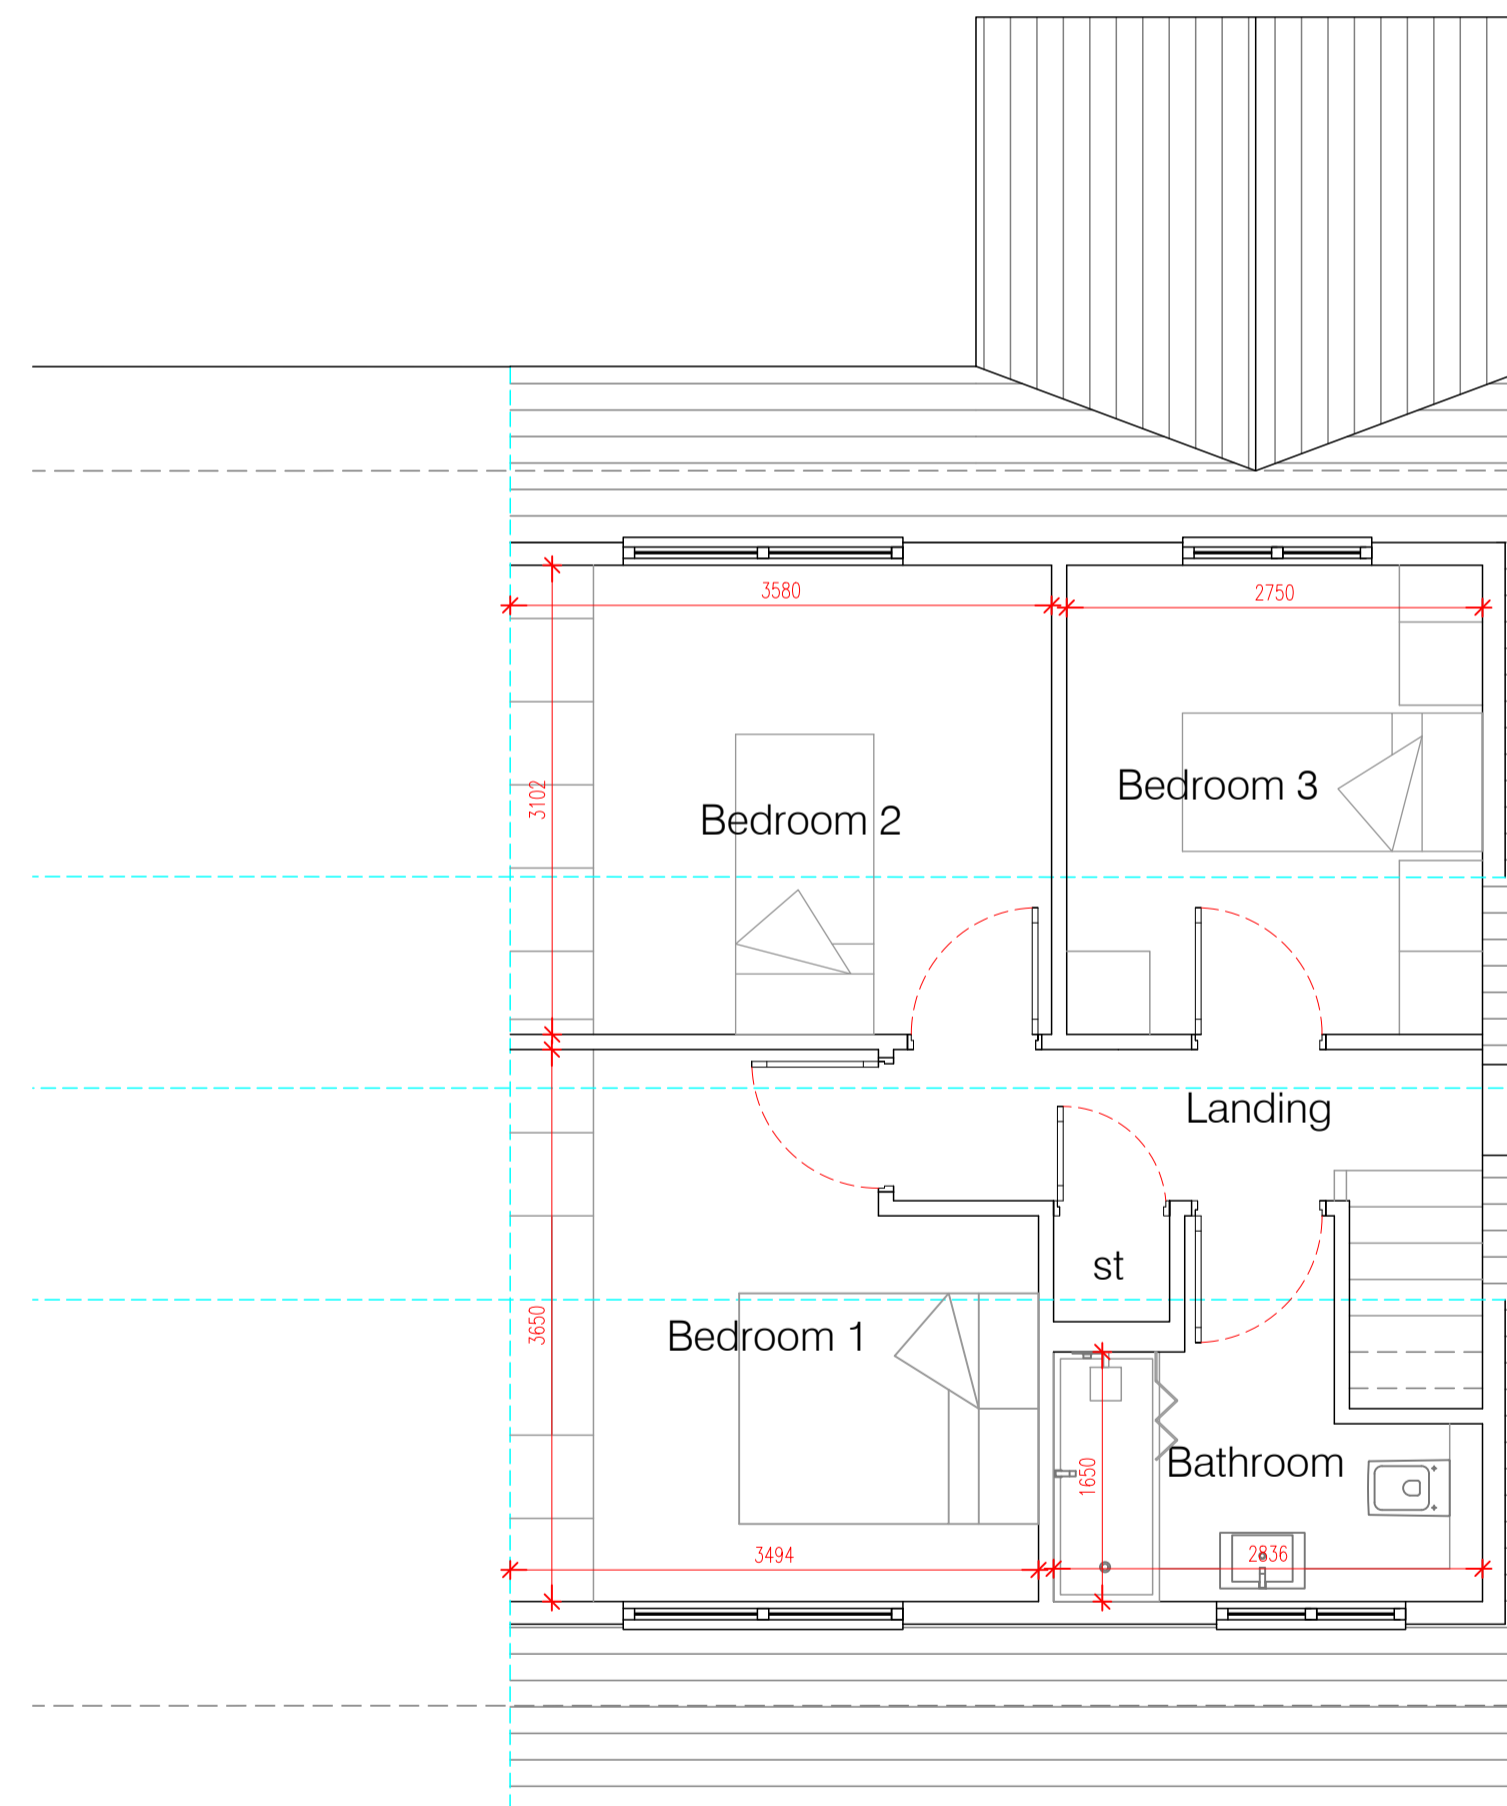

PROPOSED PLAN VIEW
ON FIRST FLOOR
SCALE 1:50

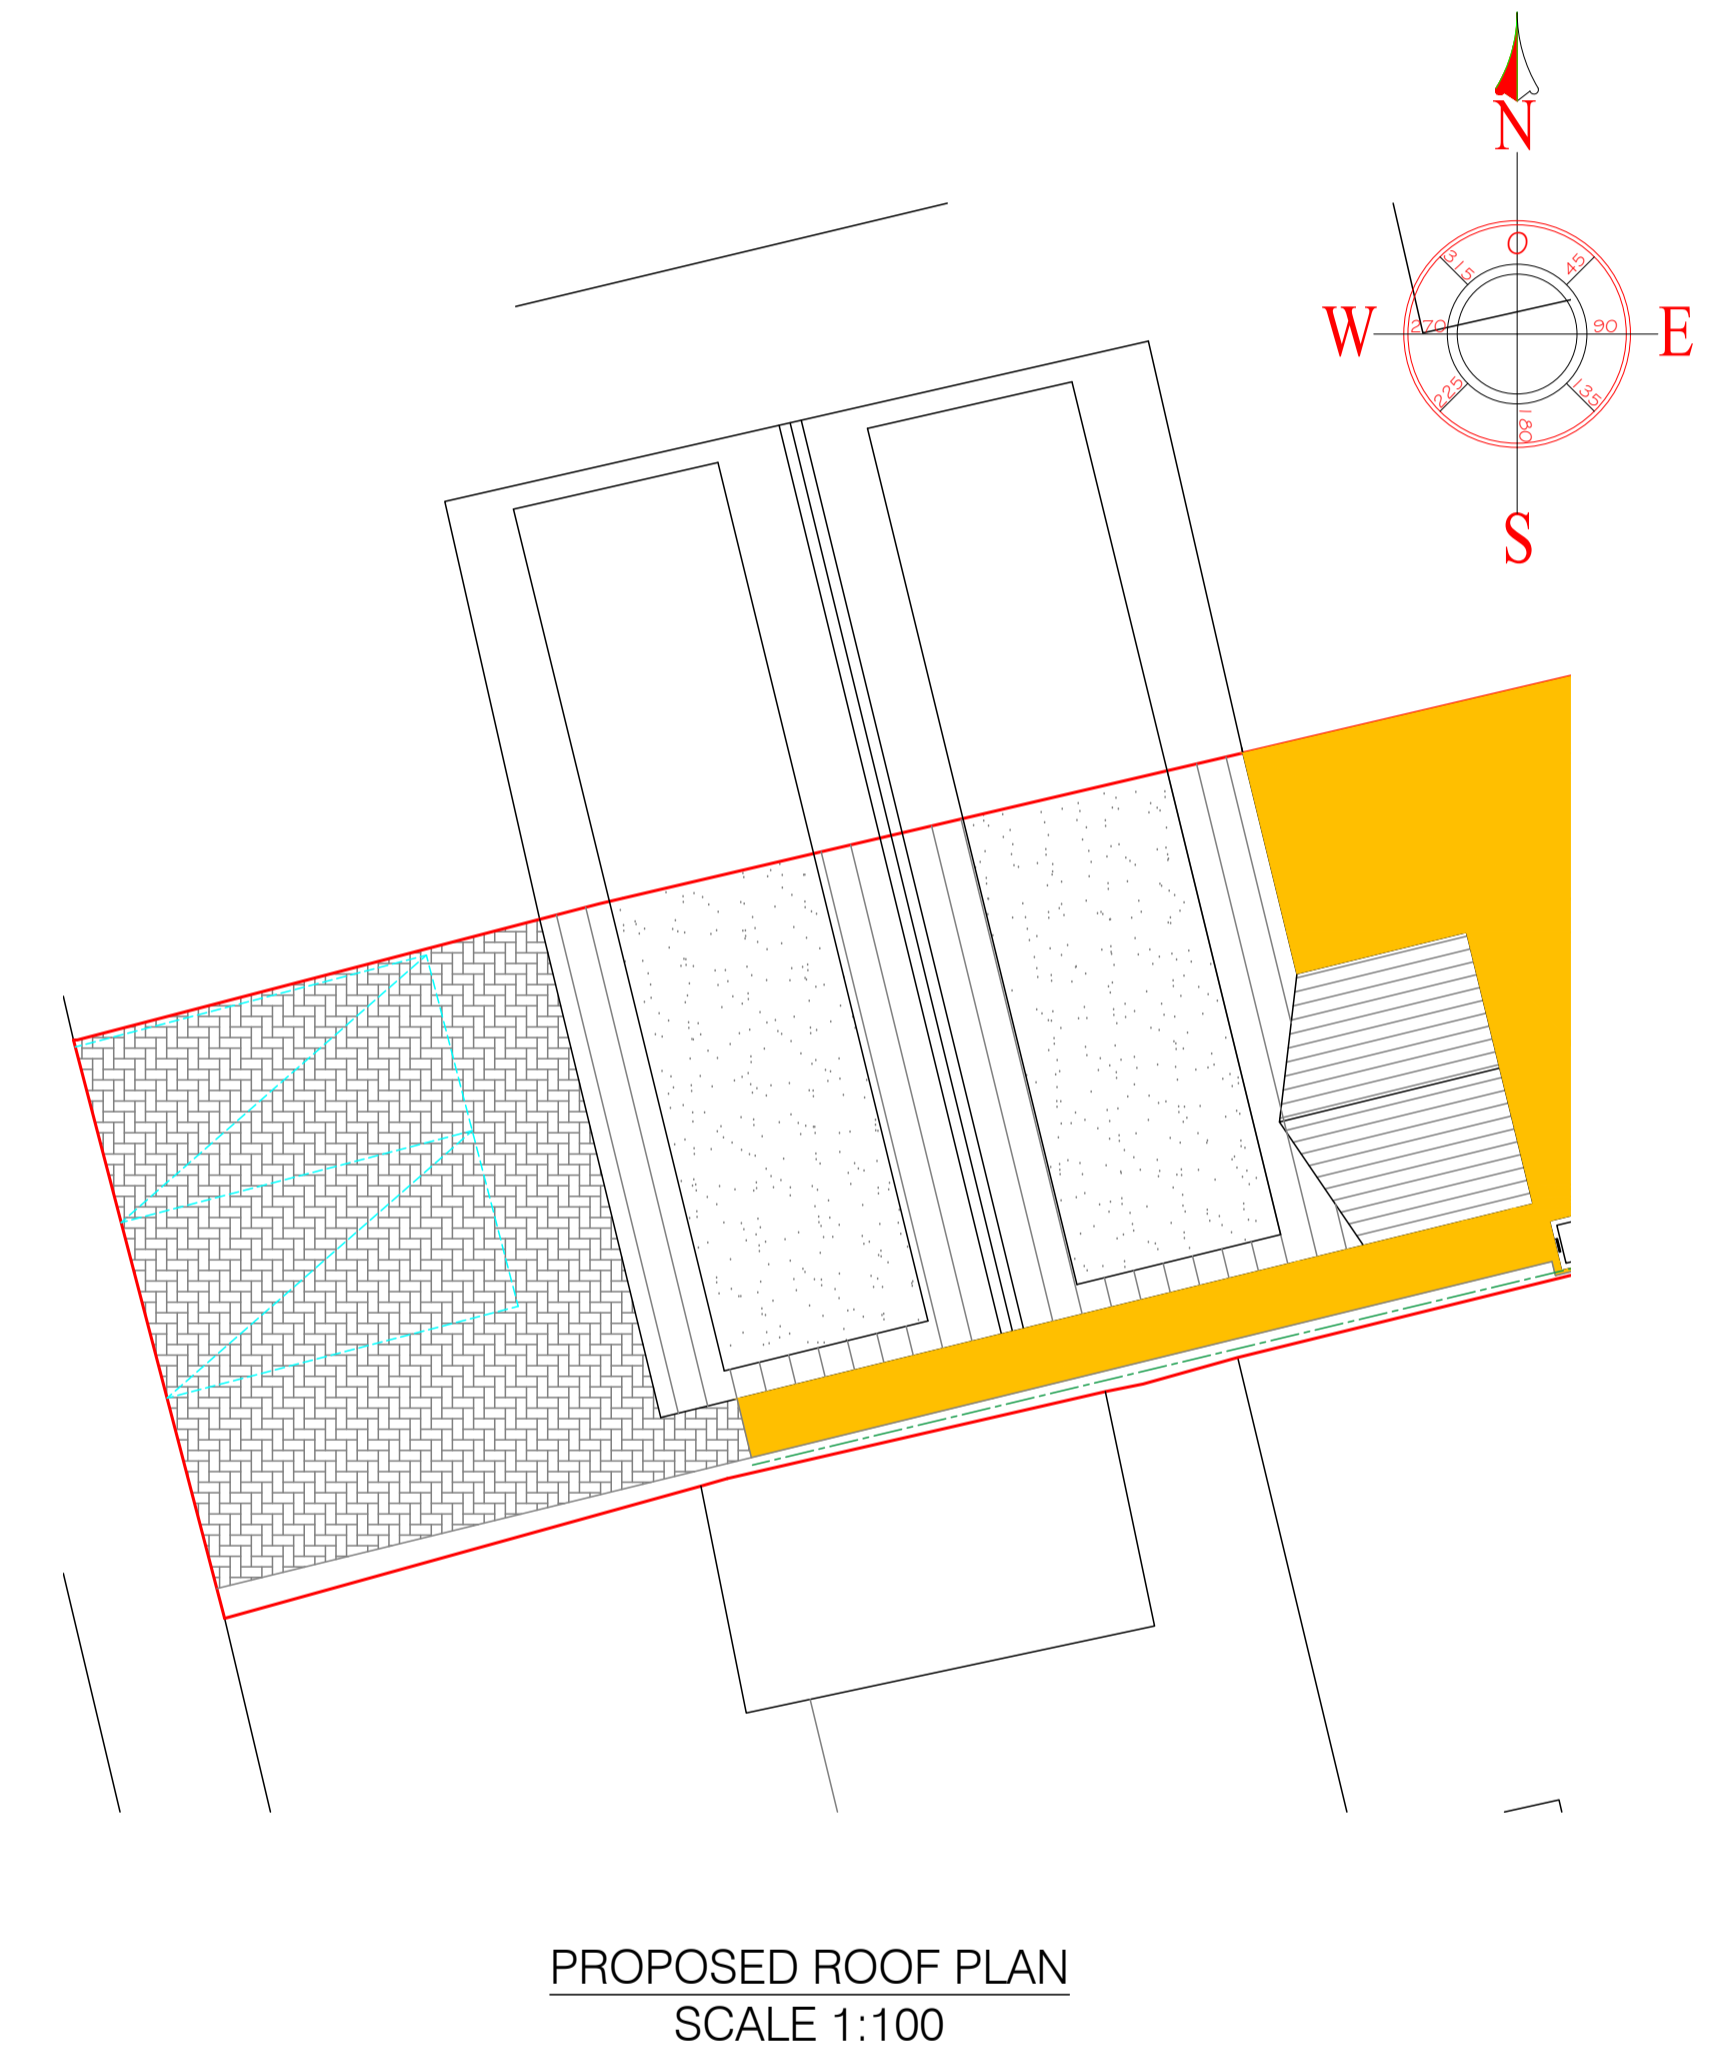

PROPOSED ROOF PLAN
SCALE 1:100

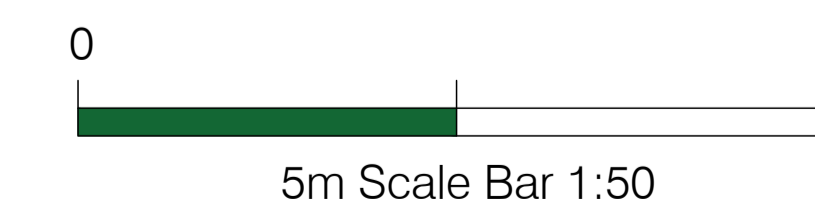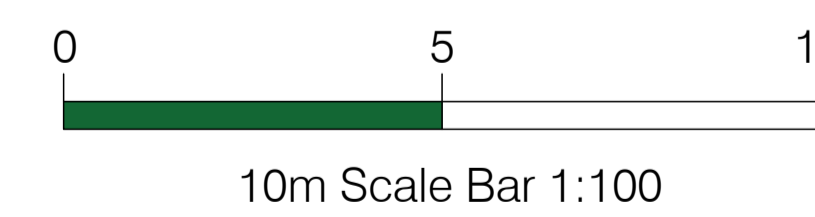

anyon architectural
& planning Ltd
Laburnum House Farm
Bartle Lane
Lower Bartle
Preston
PR24 0RU
TEL: 0789320586
E.MAIL: nell@anyonarchitectural.com

Project Title
Proposed Dwelling
Land at 71 Kirby Avenue
Clayton Le Woods
Lancashire
PR25 5SQ

| Rev | Date | Description | Checked | Approved | Drawn By | Initials | Date | Approved By | Drawing No. | Drawing Status | Rev. |
|-----|------|-------------|---------|----------|----------|----------|----------|-------------|-------------|-------------------|------|
| | | | | | N.A.A. | | 14.12.23 | | PD/01/23 | PLANNING APPROVAL | A |
| | | | | | D.H | | 14.12.23 | | | | |