


All dimensions are marked in mm

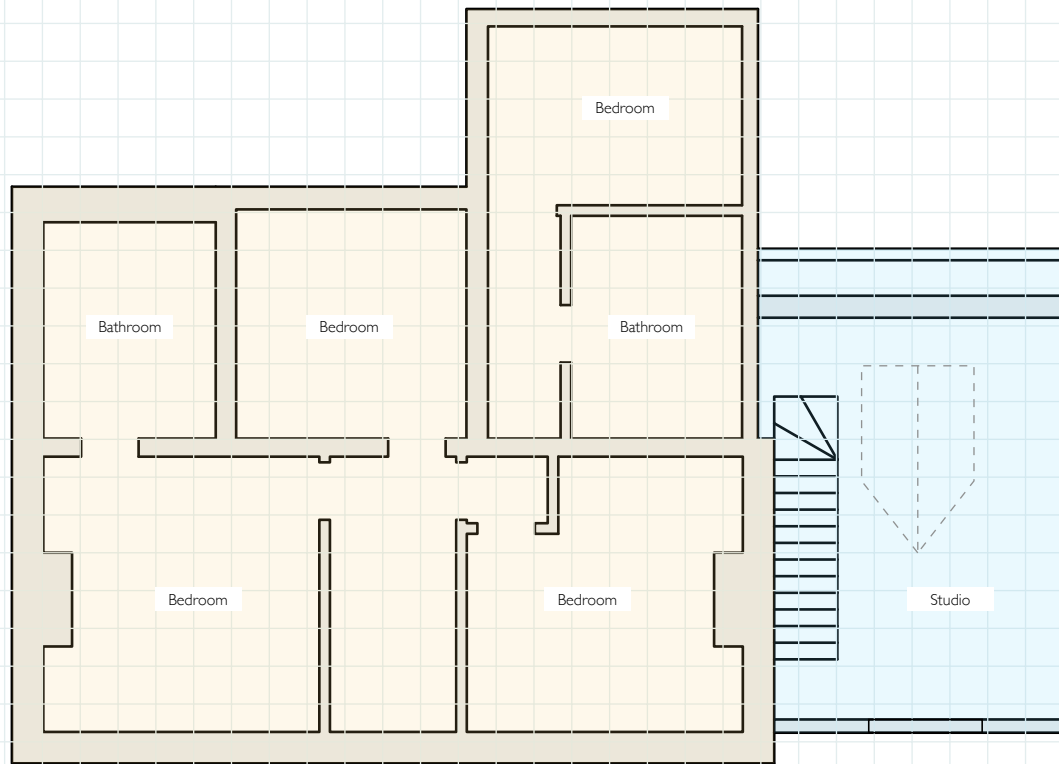

Existing Building
Proposed Extension

Upstairs Floor Plan
119 Mildenhall Road

Scale 1:100
0 1 2 3 4m
when printed at A4

CLIENT
D Dodds
PROJECT
119 Mildenhall Road

DRAWN BY
Mark Herbert

DATE OF ORIGIN
February 7, 2023

UPDATED
January 16, 2024