


All dimensions are marked in mm

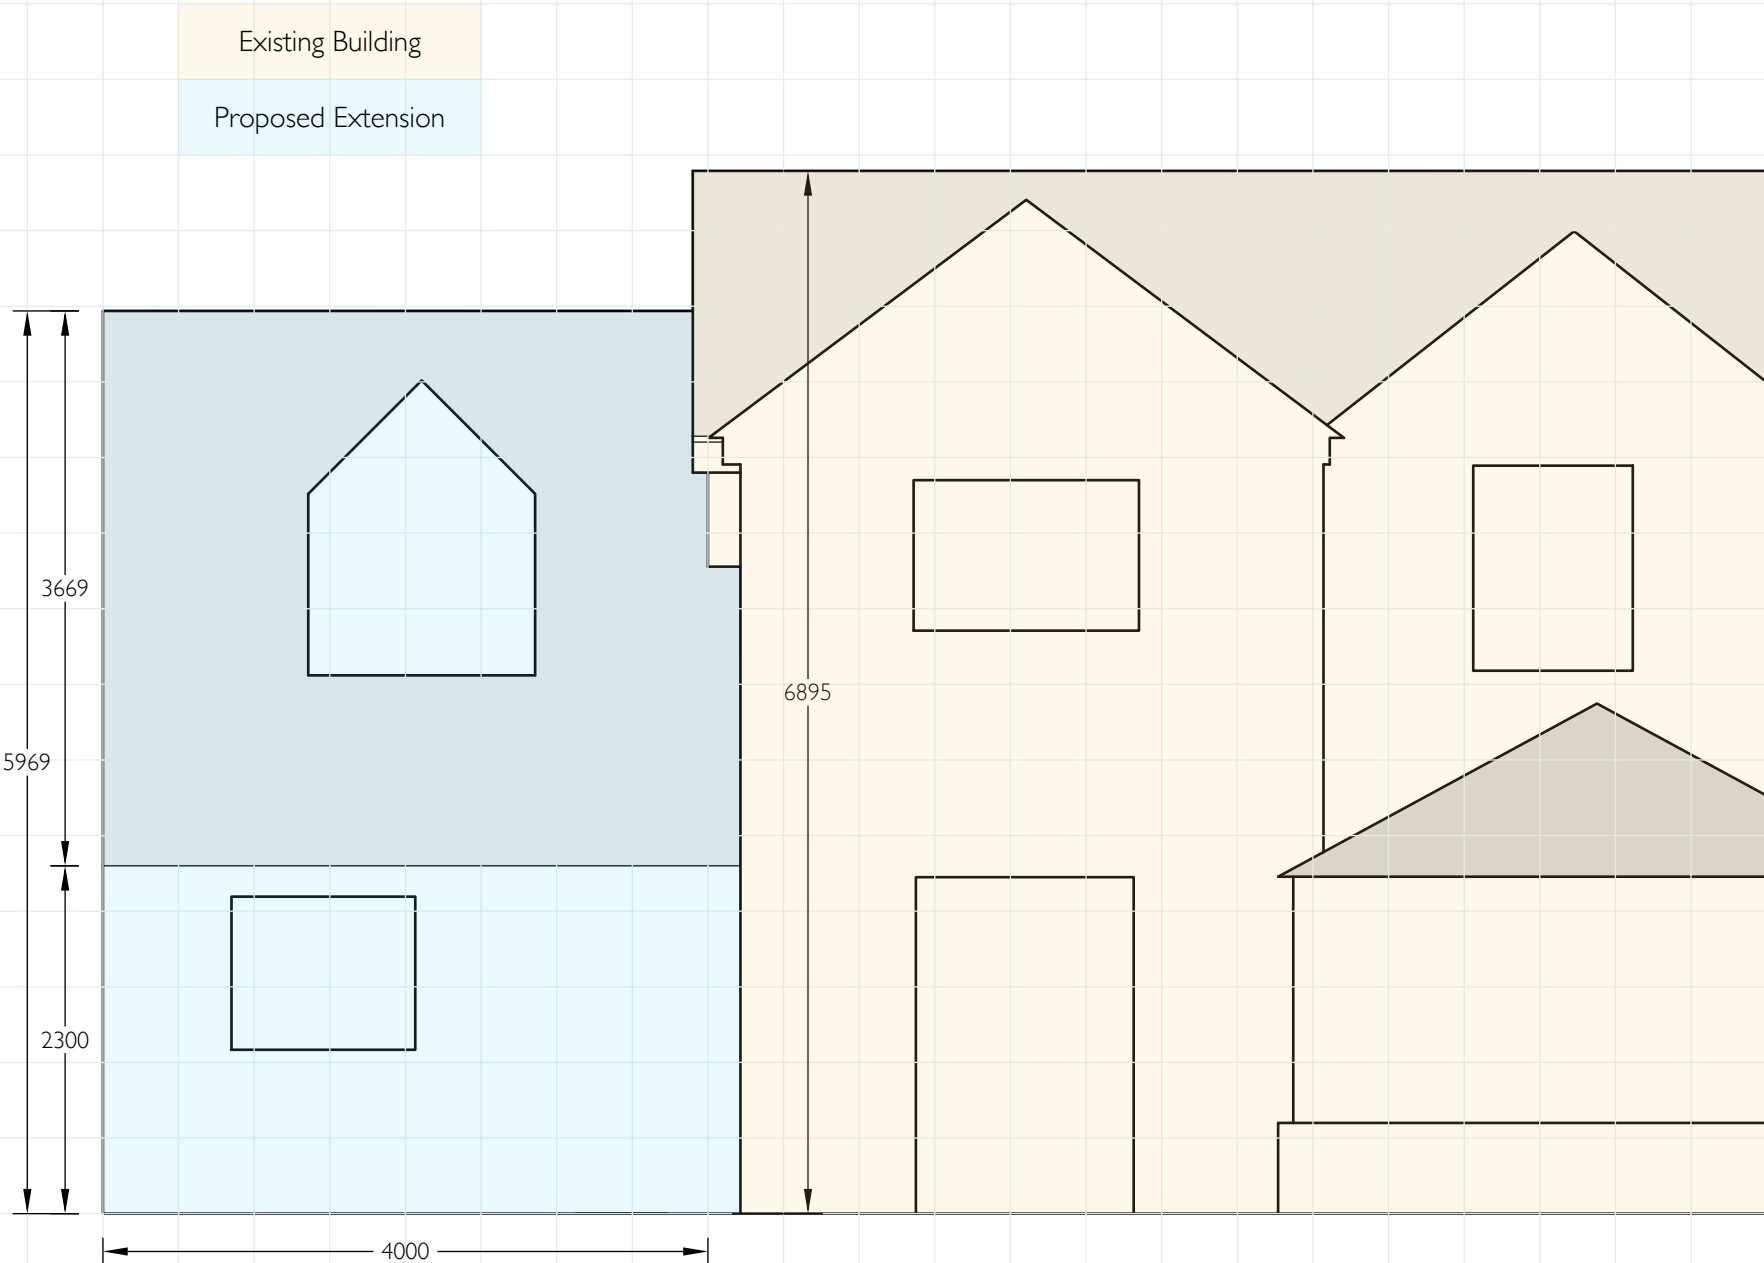

North Elevation
119 Mildenhall Road

Scale 1:50
0 1 2m
when printed at A4

CLIENT D Dodds
PROJECT 119 Mildenhall Road
DRAWN BY Mark Herbert
DATE OF ORIGIN February 7, 2023
UPDATED January 16, 2024