

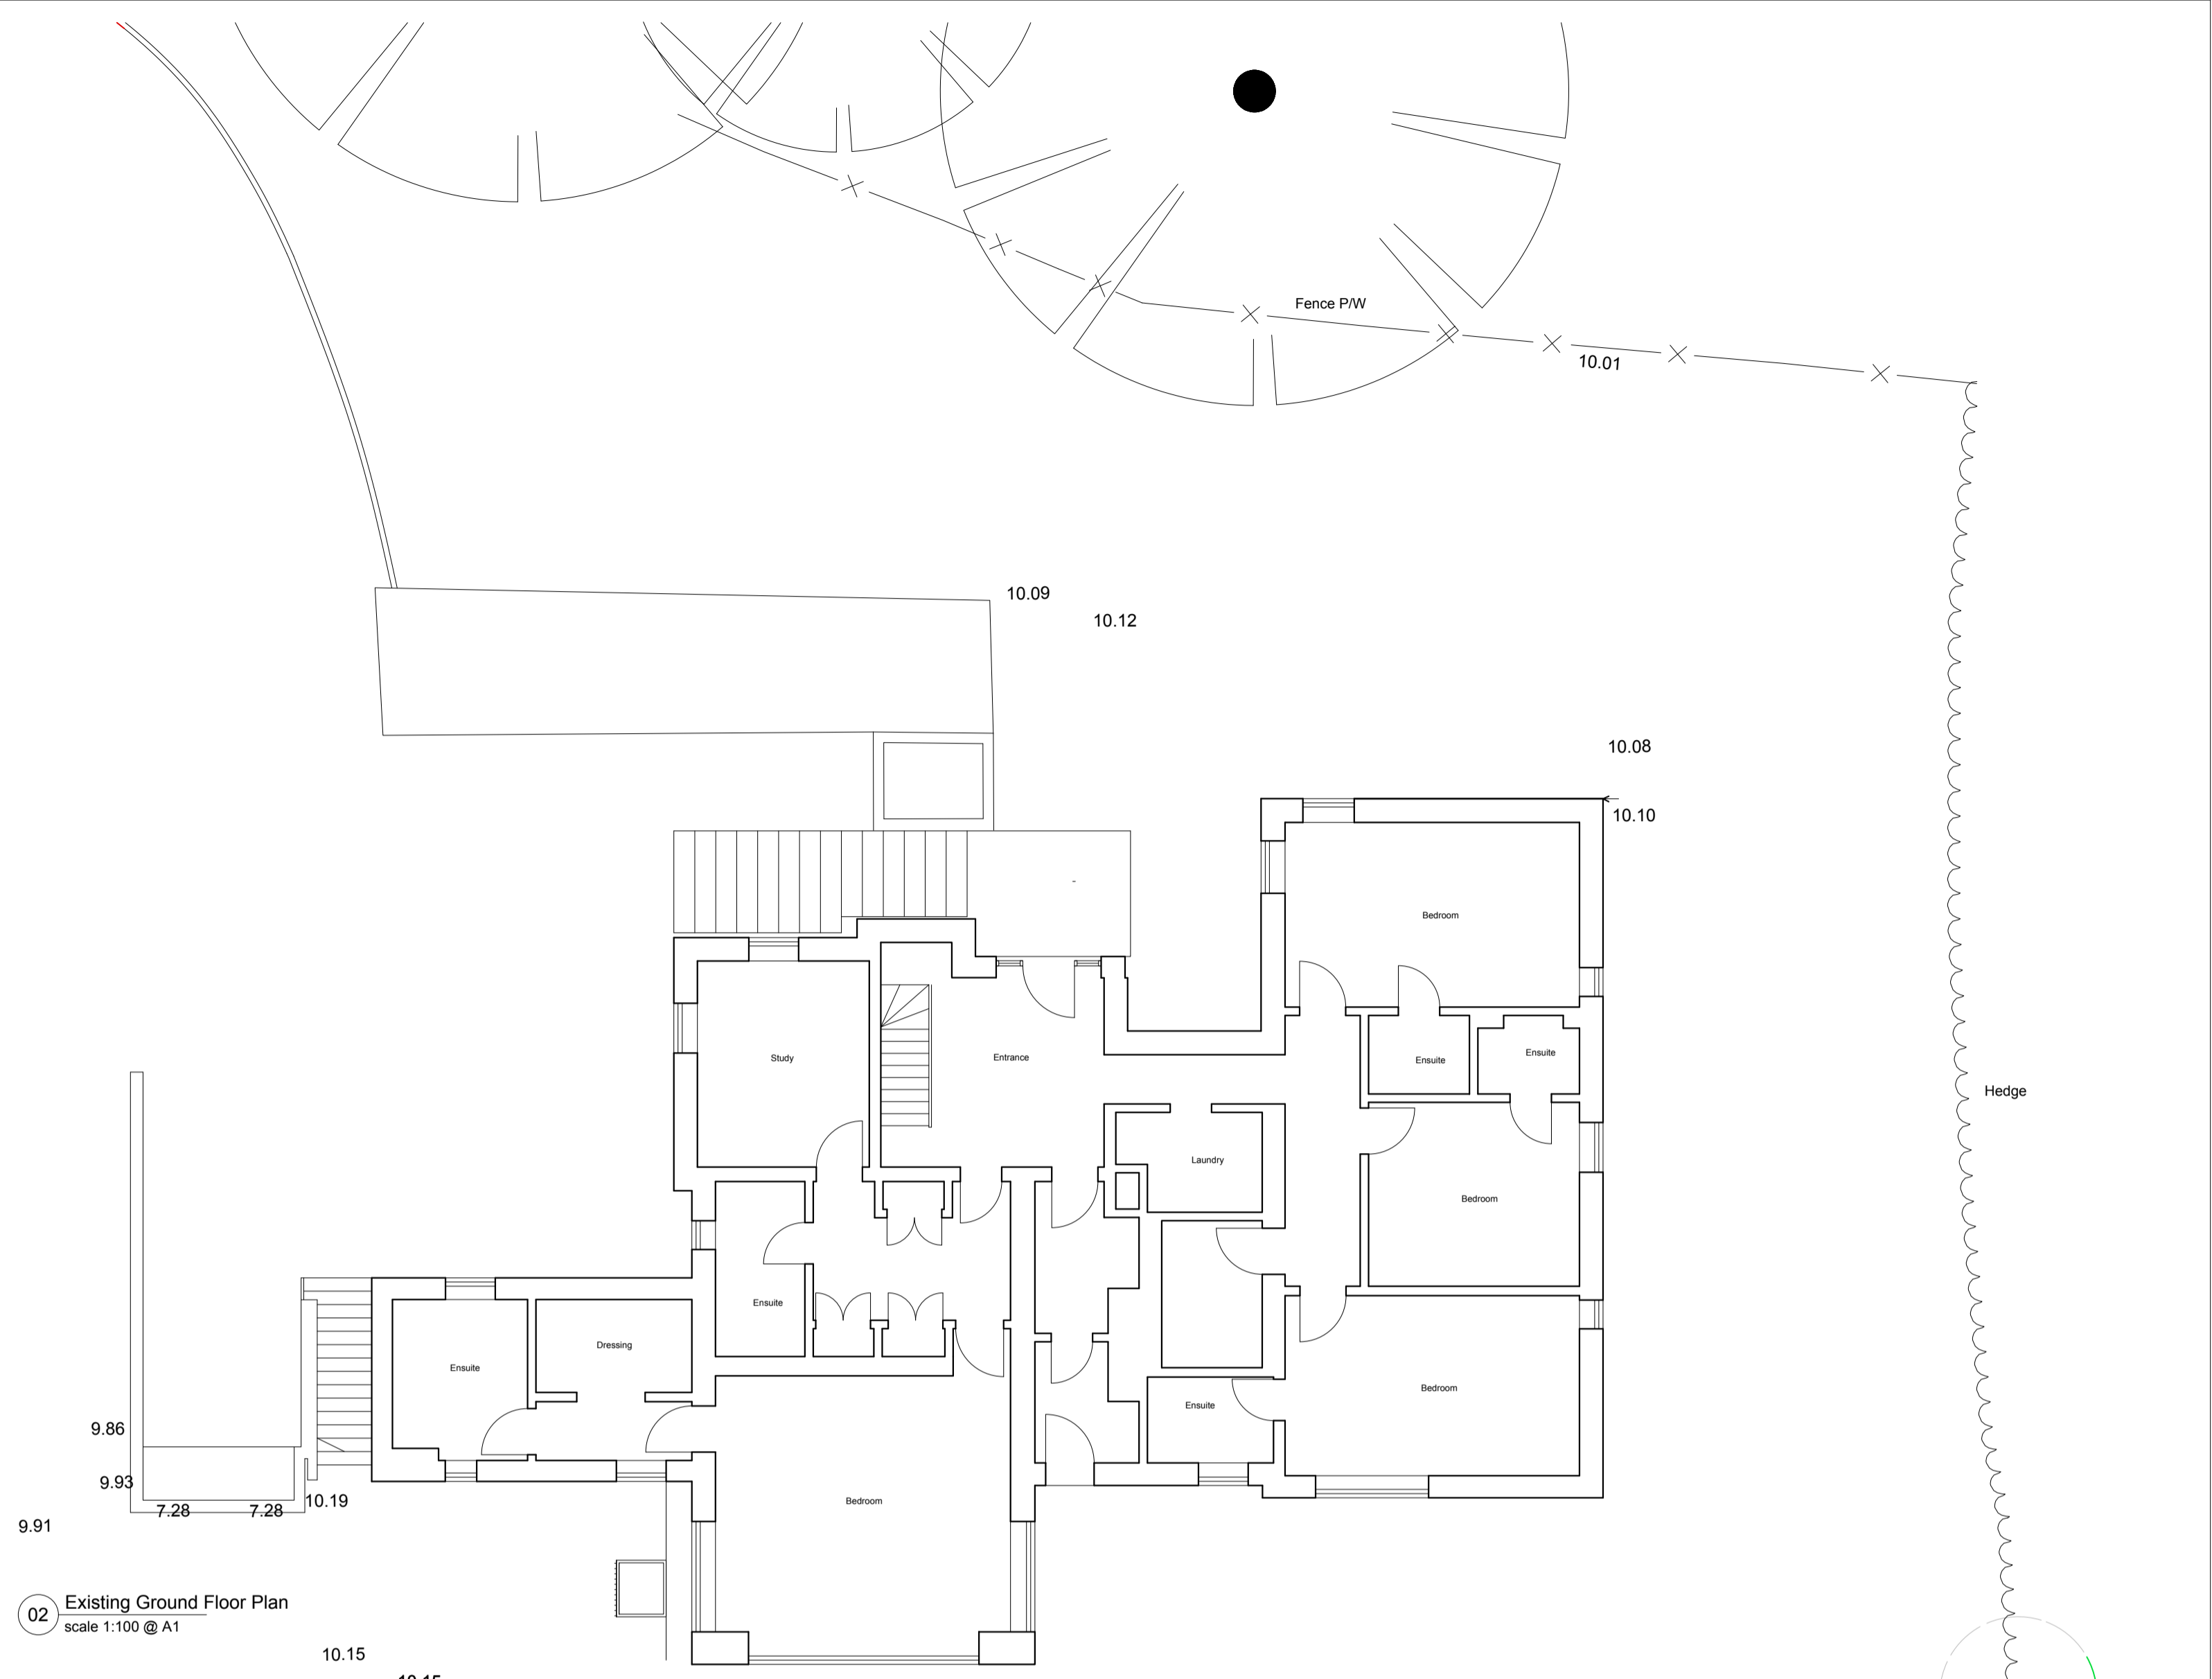




01 Existing Lower GF Plan
scale 1:100 @ A1

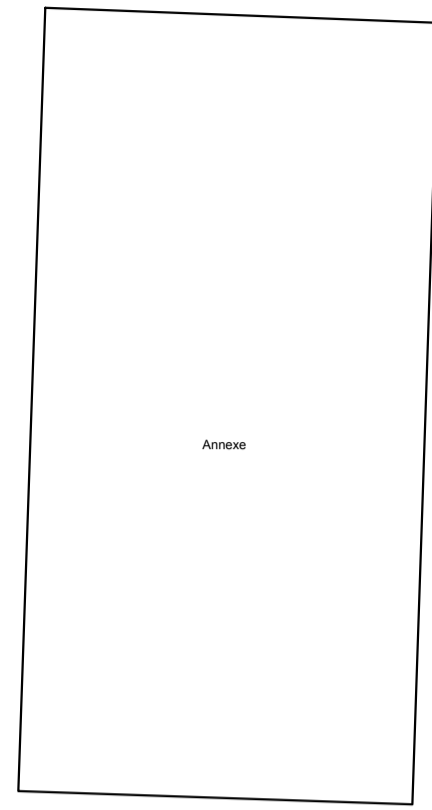

02 Existing Ground Floor Plan
scale 1:100 @ A1

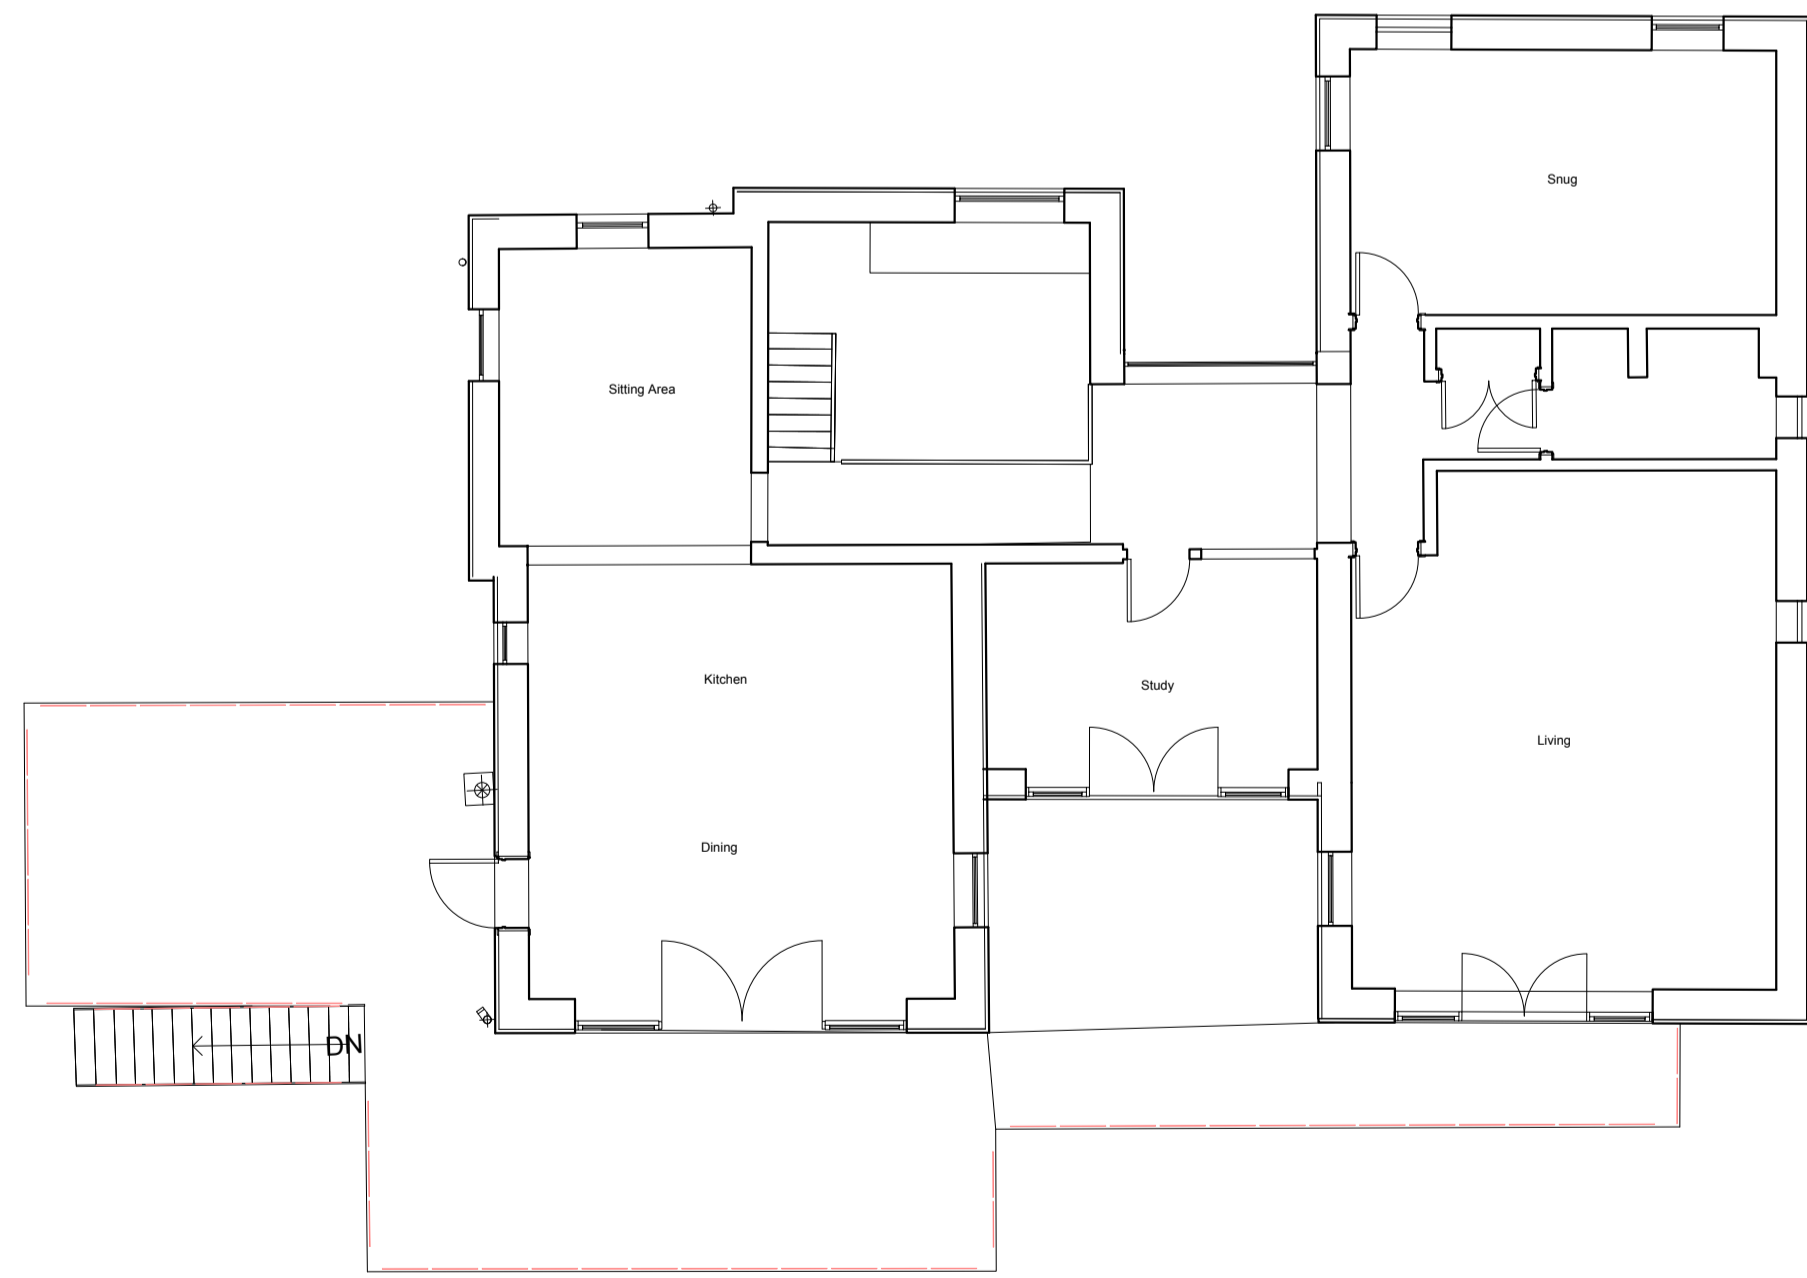

03 Existing First Floor Plan
scale 1:100 @ A1

 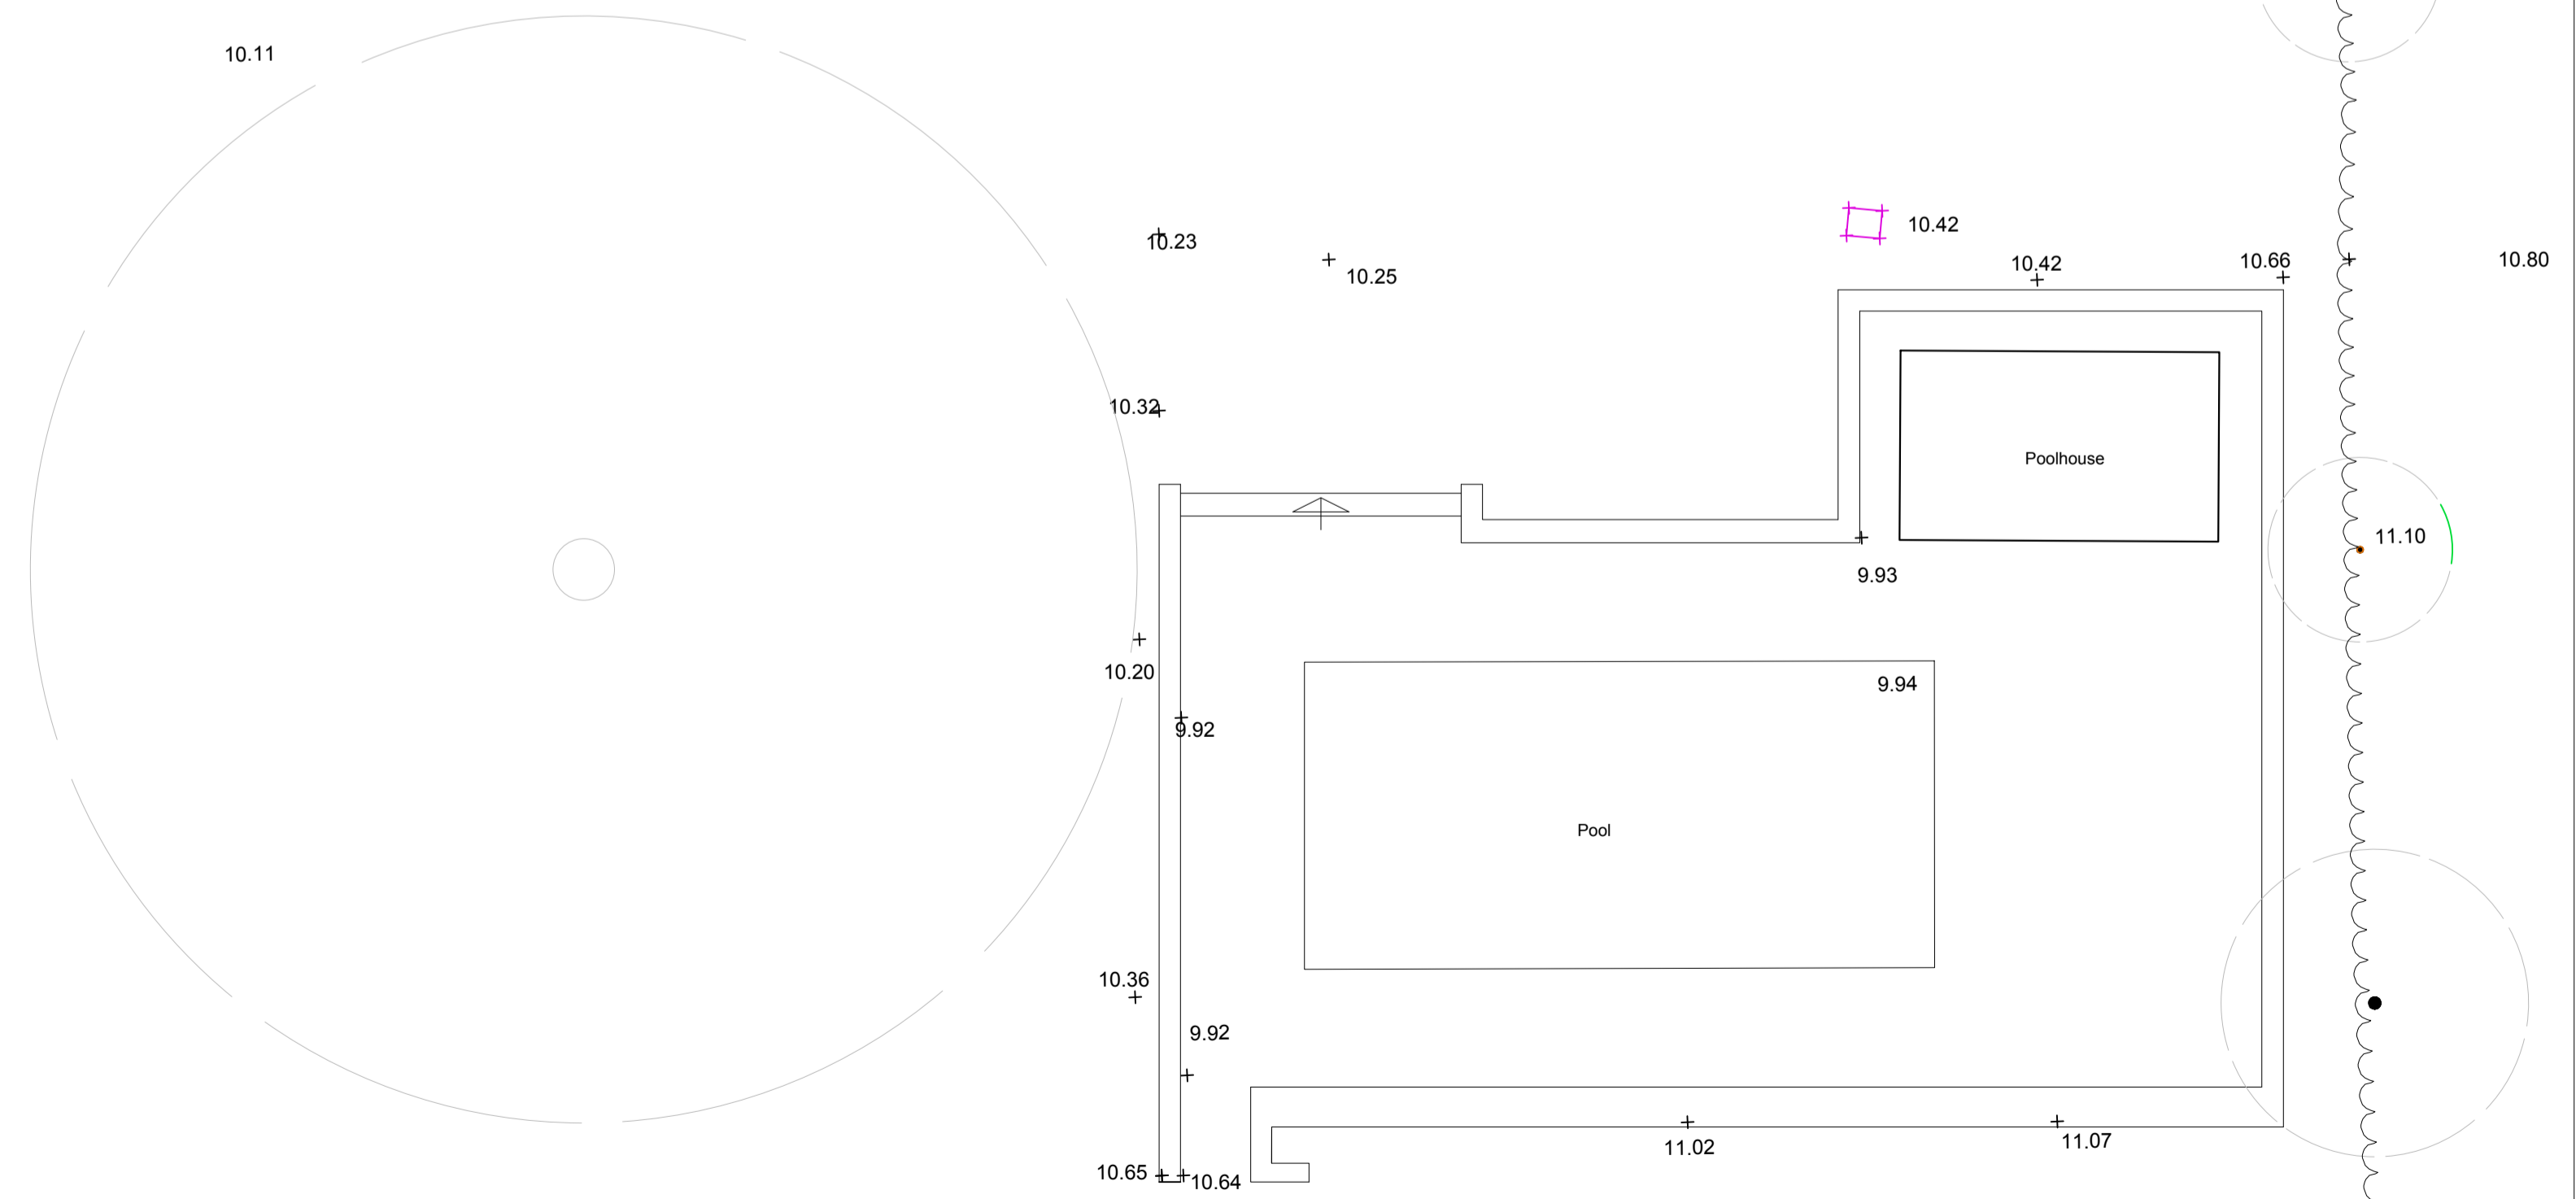

Revisions:		
Date	Rev	Note