


01 Existing North Elevation
scale 1:100 @ A1

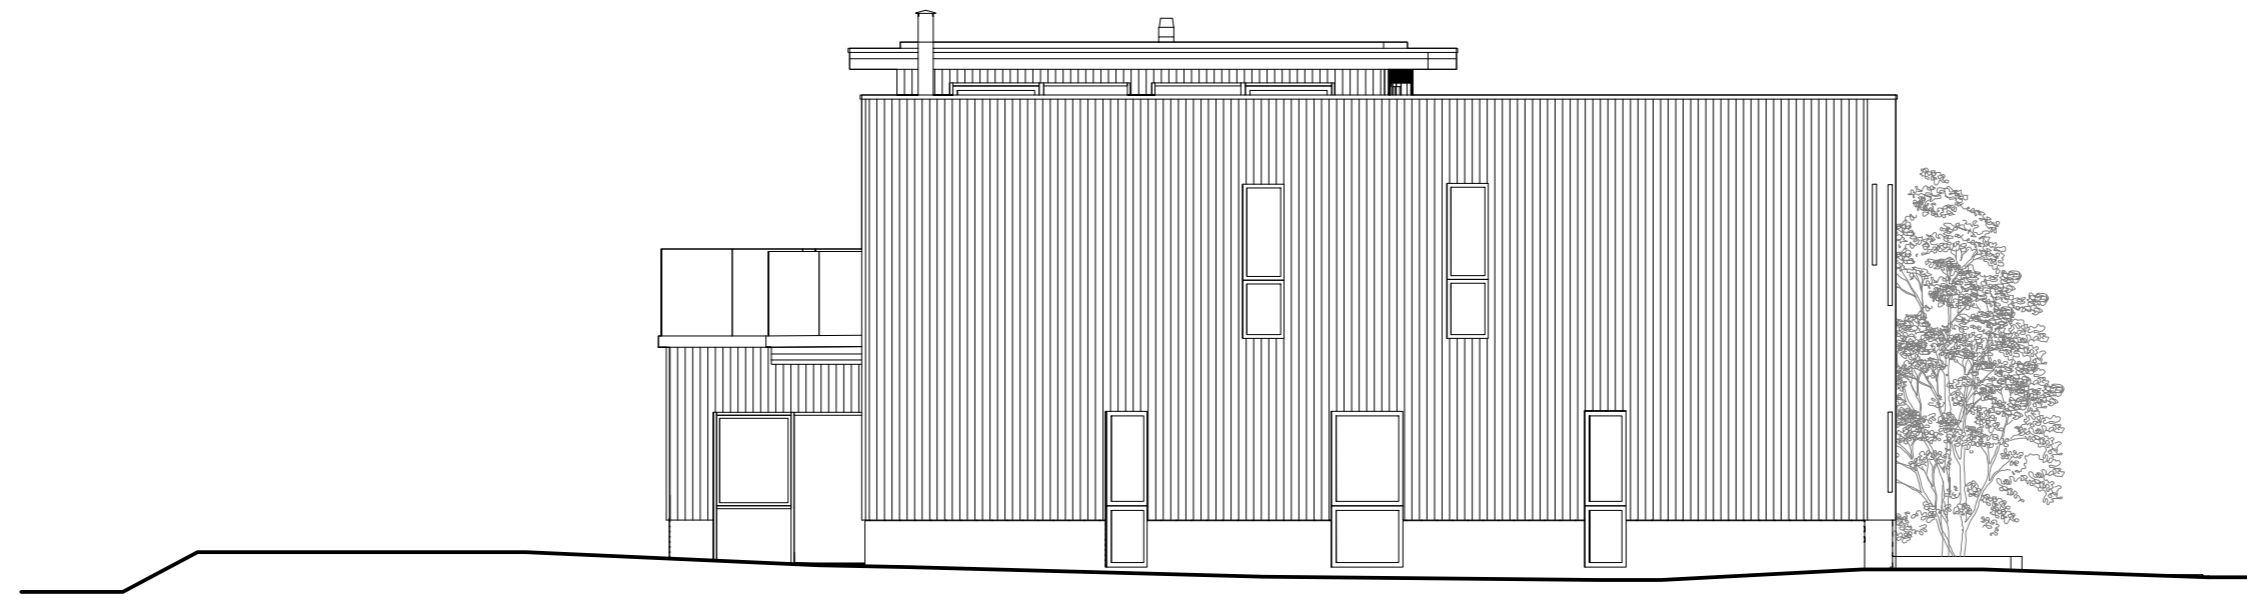

02 Existing East Elevation
scale 1:100 @ A1



03 Existing South Elevation
scale 1:100 @ A1



04 Existing West Elevation
scale 1:100 @ A1



Revisions:		
Date:	Rev:	Note: