
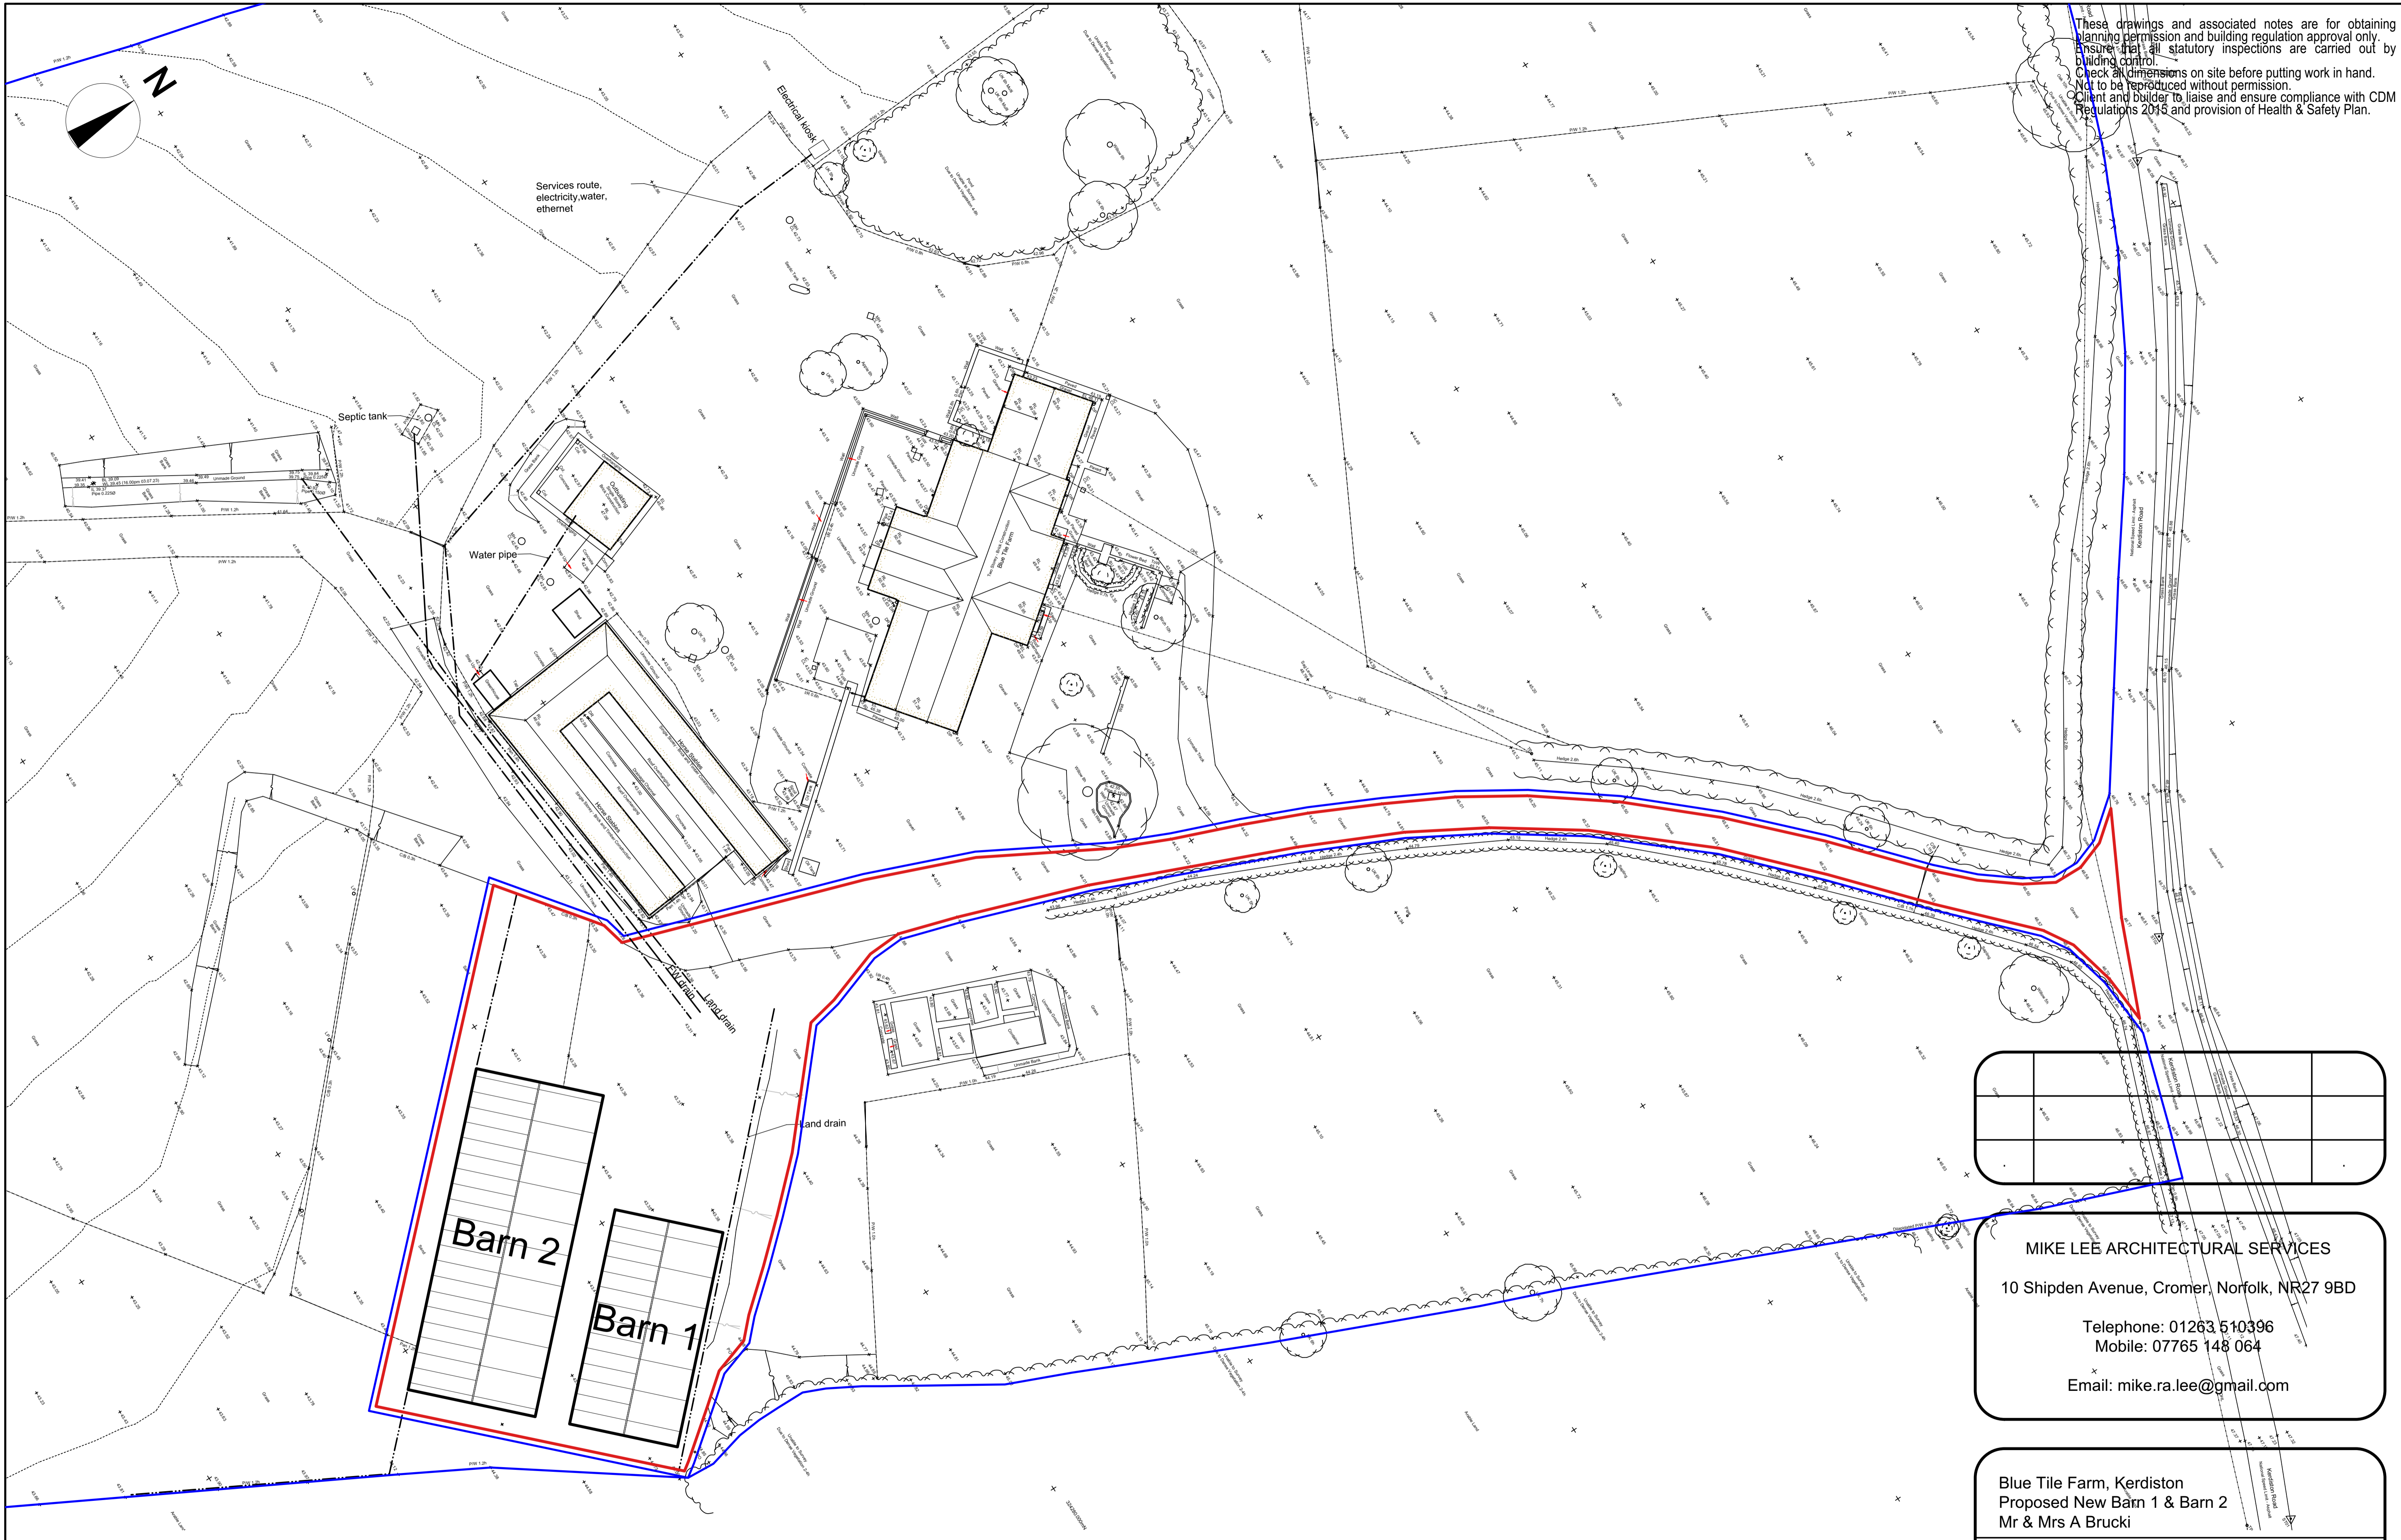


These drawings and associated notes are for obtaining planning permission and building regulation approval only. Ensure that all statutory inspections are carried out by building control. Check all dimensions on site before putting work in hand. Not to be reproduced without permission. Client and builder to liaise and ensure compliance with CDM Regulations 2015 and provision of Health & Safety Plan.

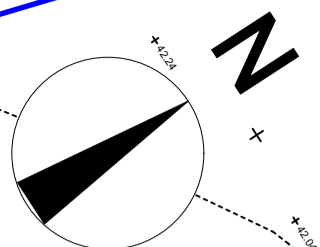

MIKE LEE ARCHITECTURAL SERVICES
 10 Shipden Avenue, Cromer, Norfolk, NR27 9BD
 Telephone: 01263 510396
 Mobile: 07765 148 064
 Email: mike.ra.lee@gmail.com

Blue Tile Farm, Kerdiston
 Proposed New Barn 1 & Barn 2
 Mr & Mrs A Brucki

Proposed Site Plan for Barn 1 and Barn 2

Date January 2024

Scale As Indicated @A1 Drawing ref: 2023/474-02

PROPOSED SITE PLAN

