


BLOCK/SITE PLAN
AREA 90m x 90m
SCALE 1:500 on A4
CENTRE COORDINATES: 632847, 311492

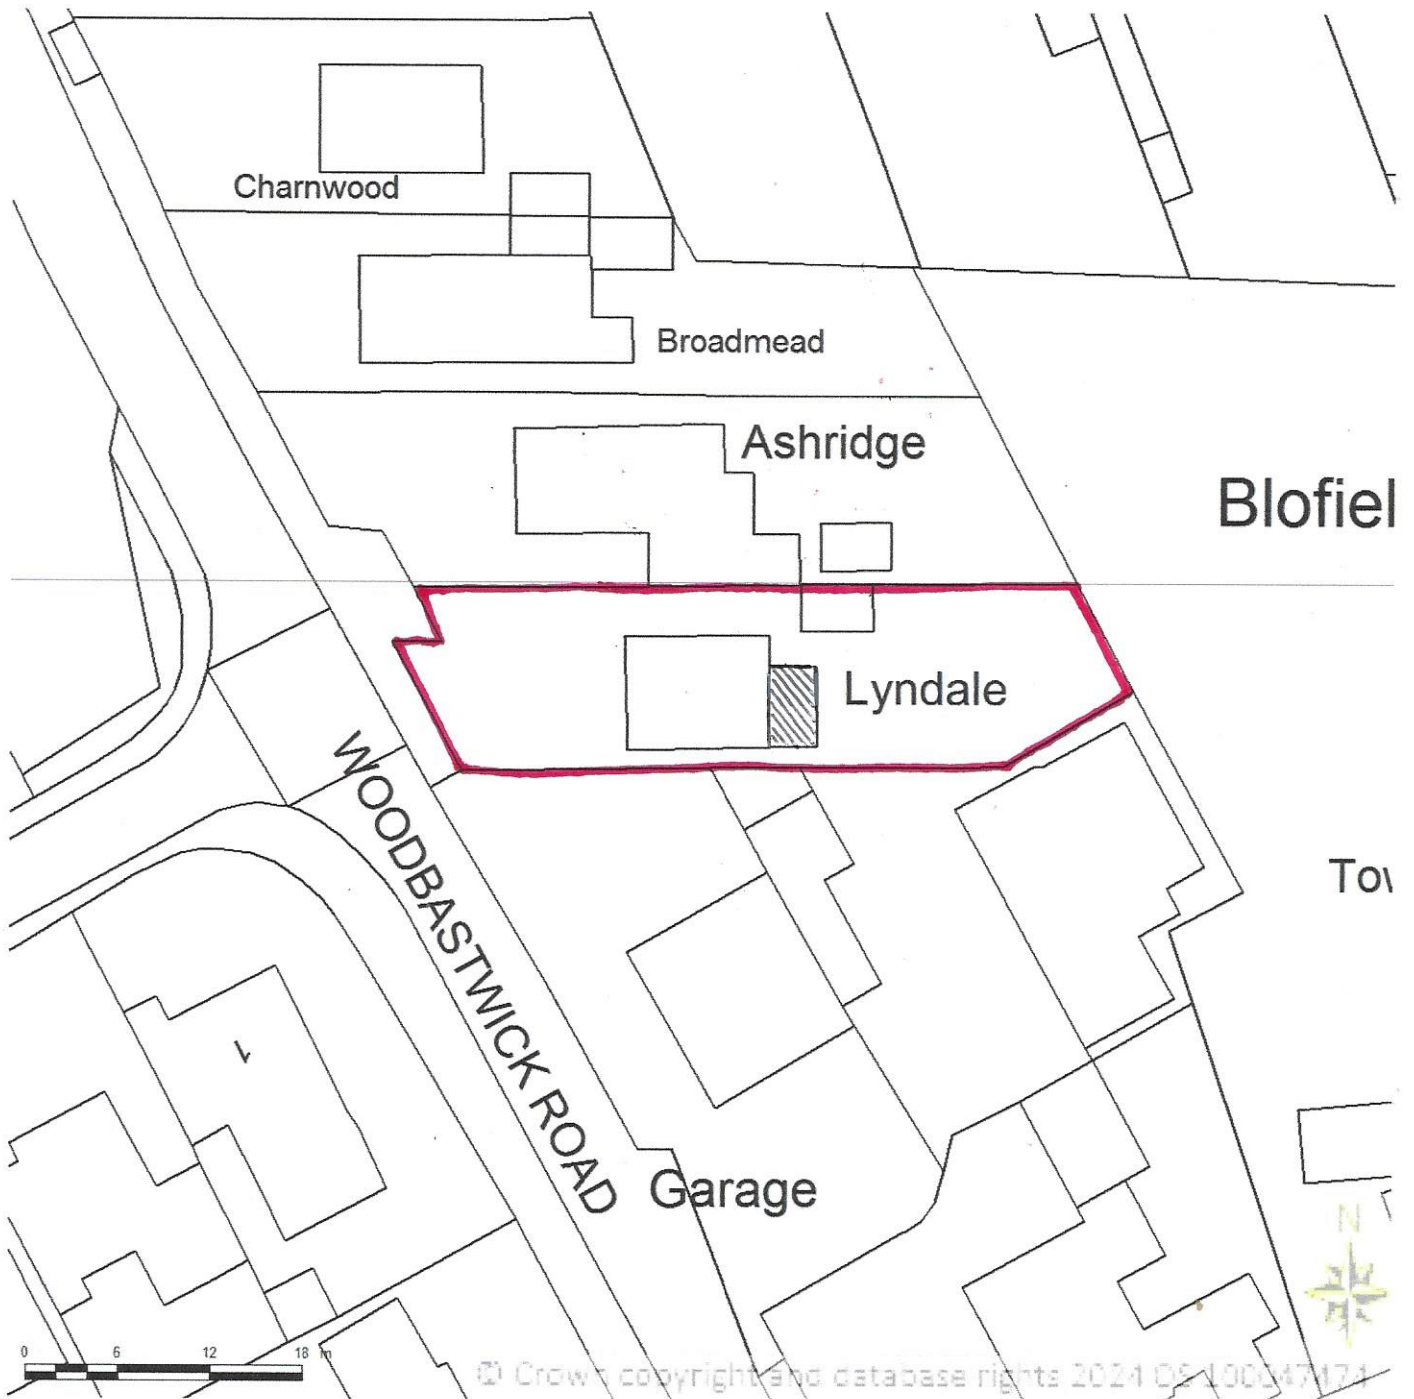

Supplied by Streetwise Maps Ltd
www.streetwise.net
Licence No: 100047474
22/01/2024 14:06:42

Lyndale, Woodbastwick road, Blofield Heath, Norwich, NR13 4AB.