




PROPOSED SIDE (NORTH) ELEVATION (1:100)

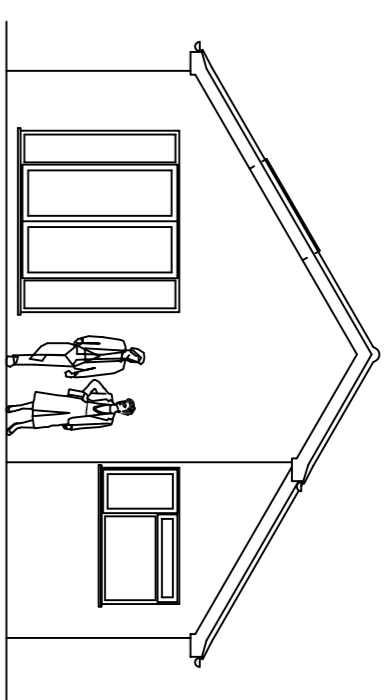


PROPOSED REAR (EAST) ELEVATION (1:100)

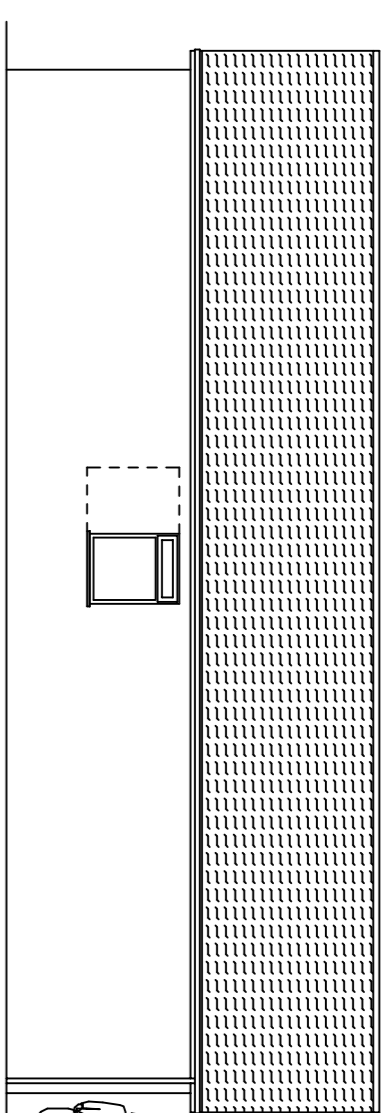


PROPOSED SIDE (SOUTH) ELEVATION (1:100)

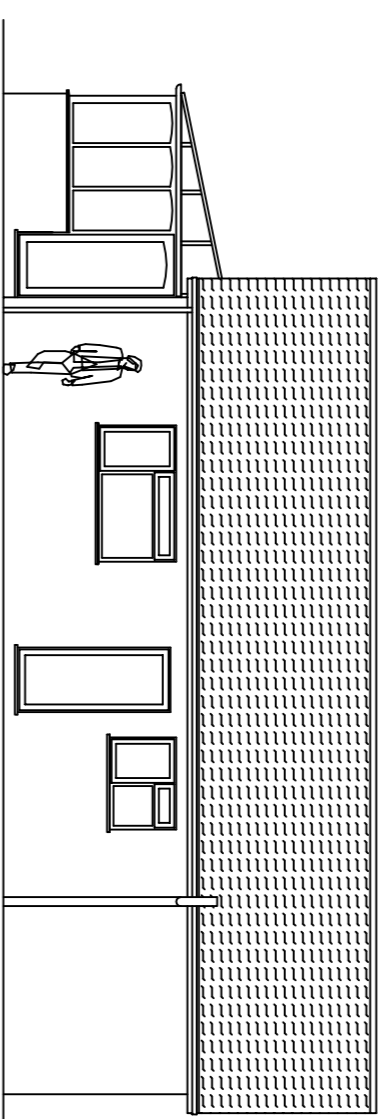


EXISTING SIDE (NORTH) ELEVATION (1:100)

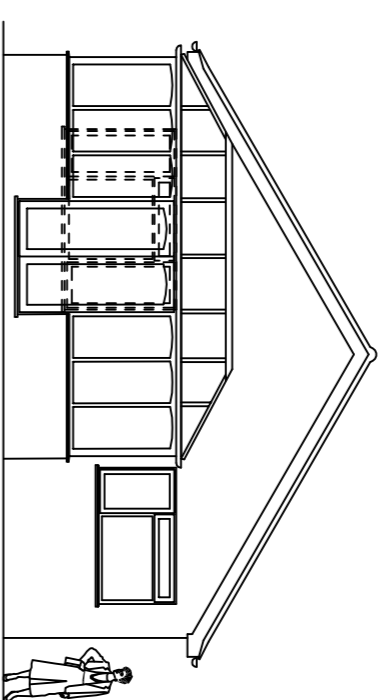


EXISTING REAR (EAST) ELEVATION (1:100)

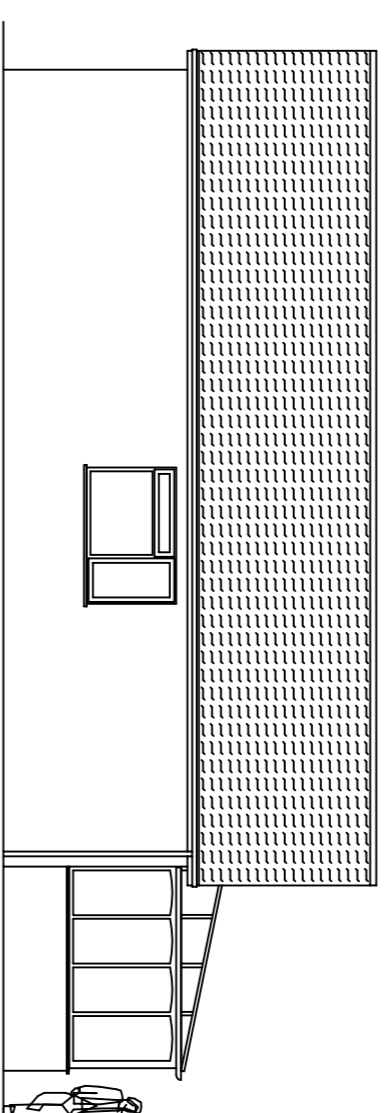


EXISTING SIDE (SOUTH) ELEVATION (1:50)

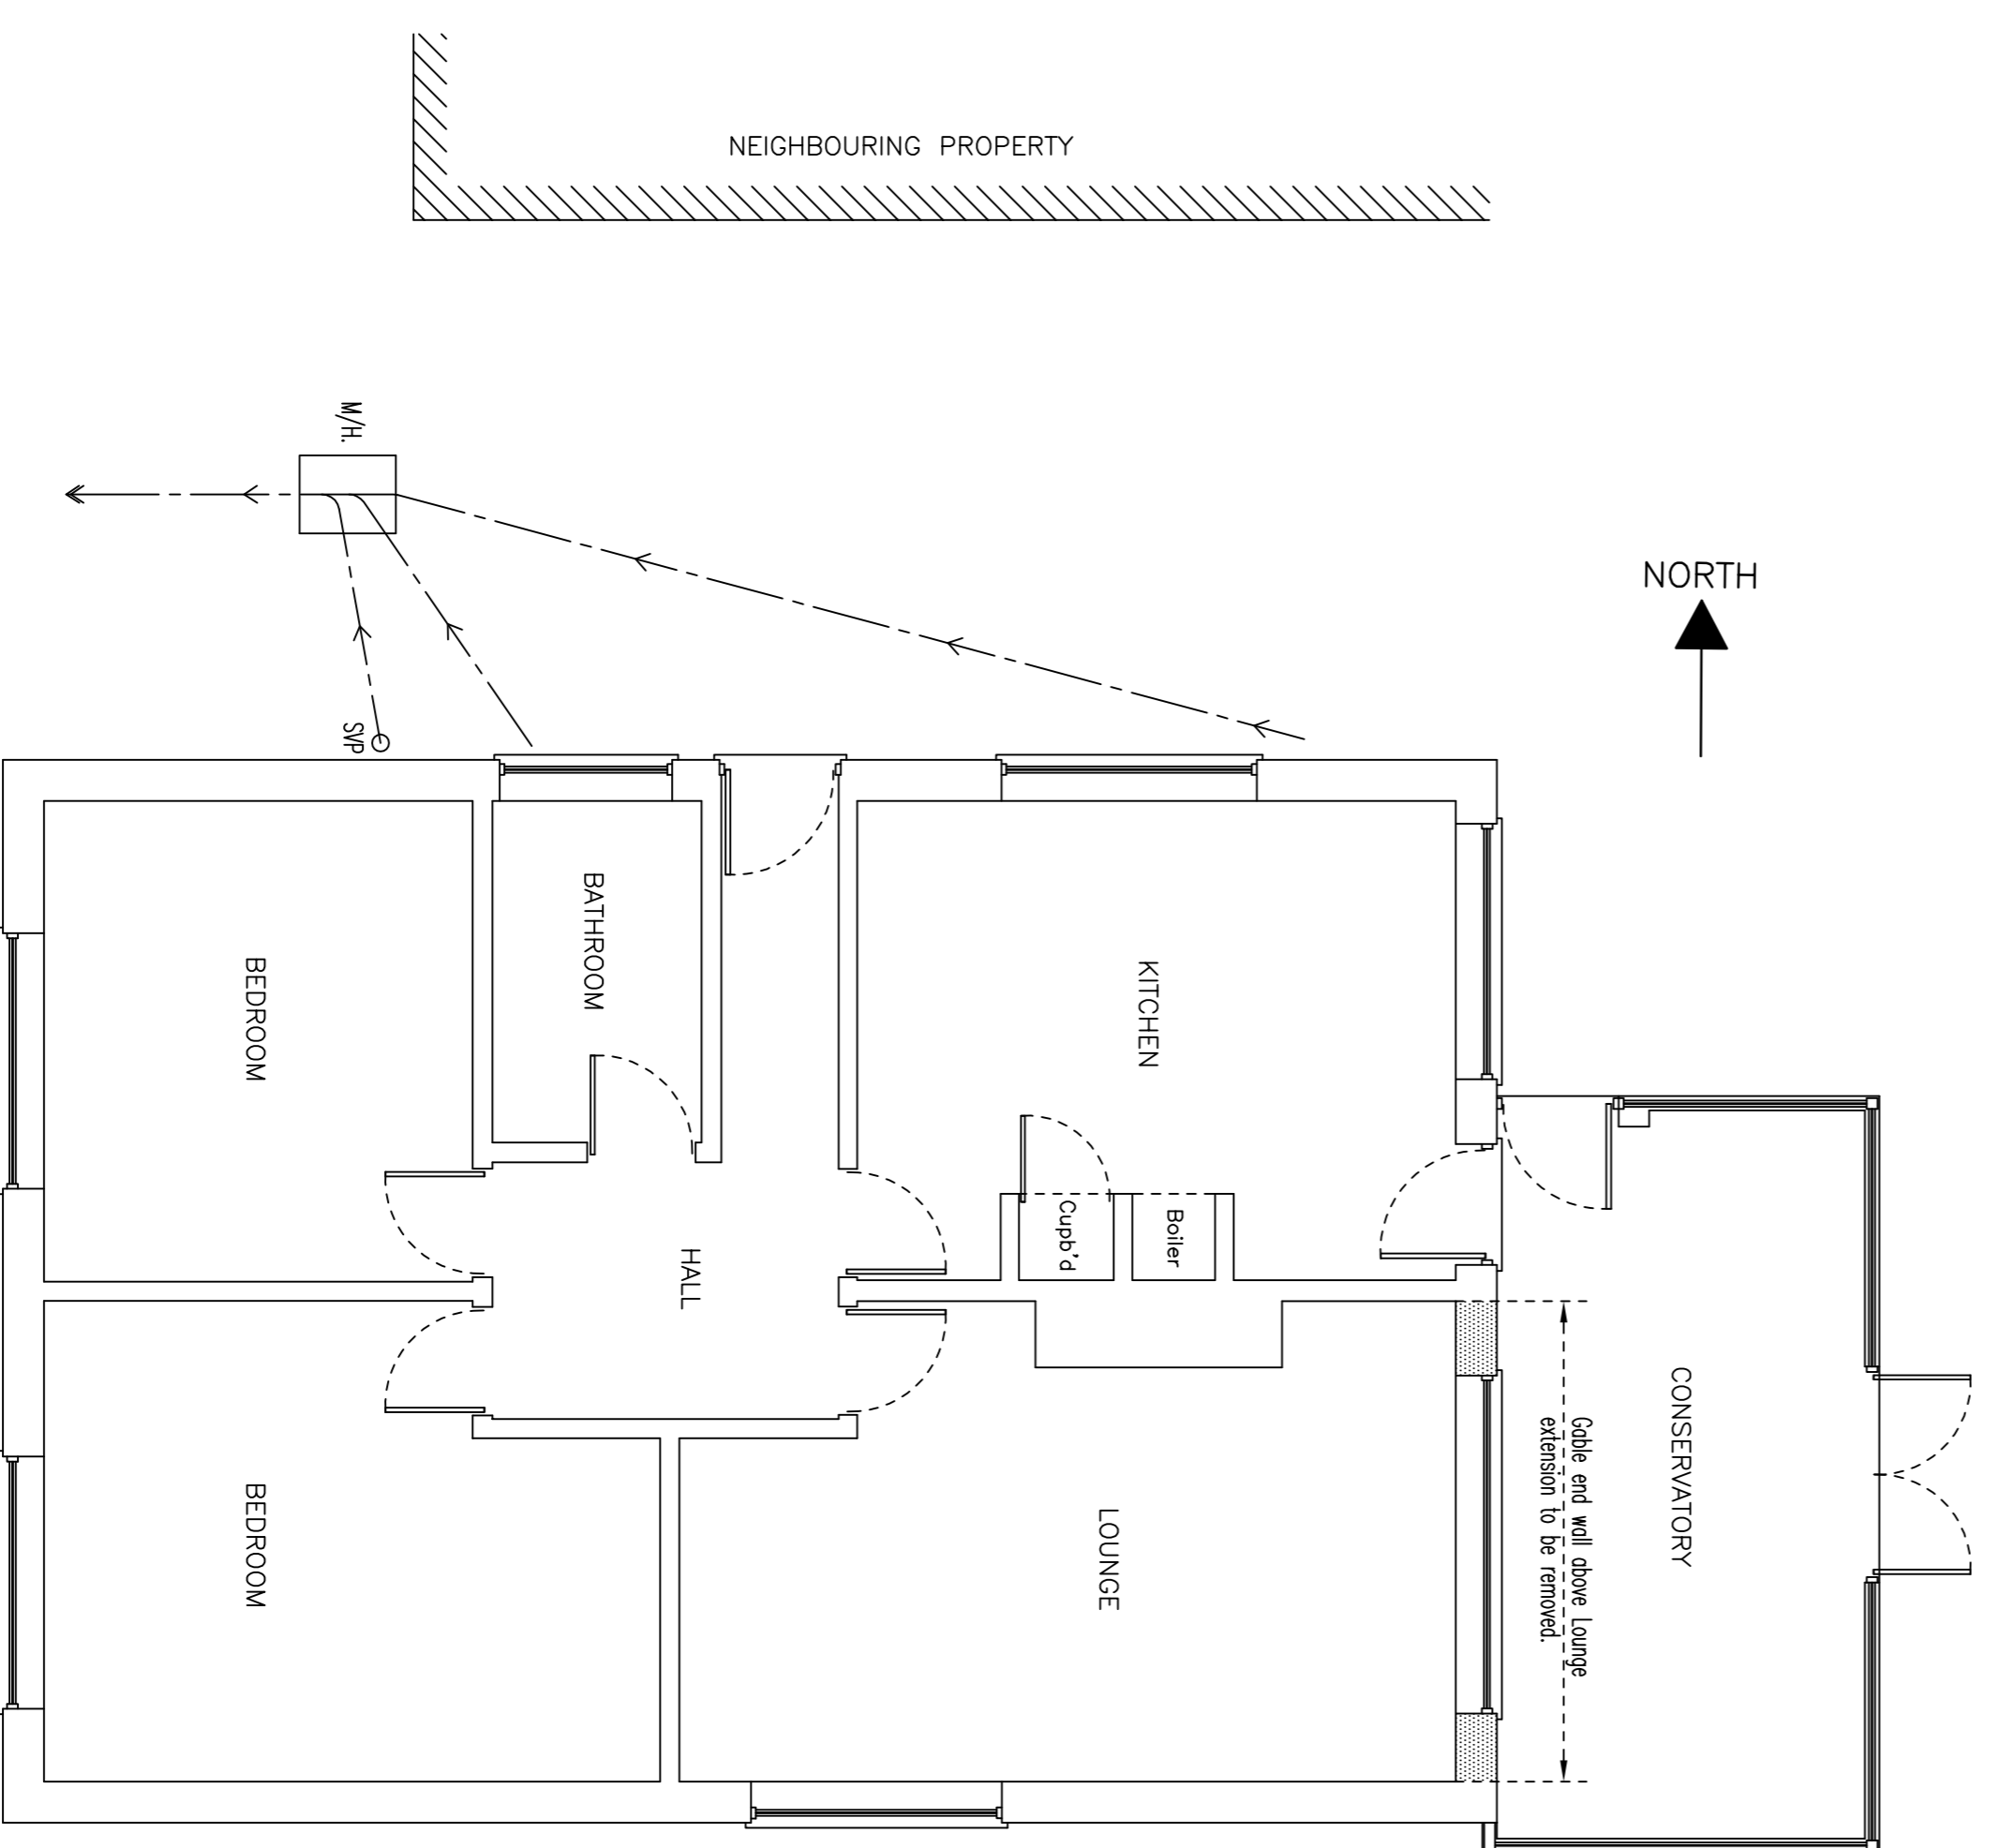

EXISTING GROUND FLOOR PLAN (1:50)

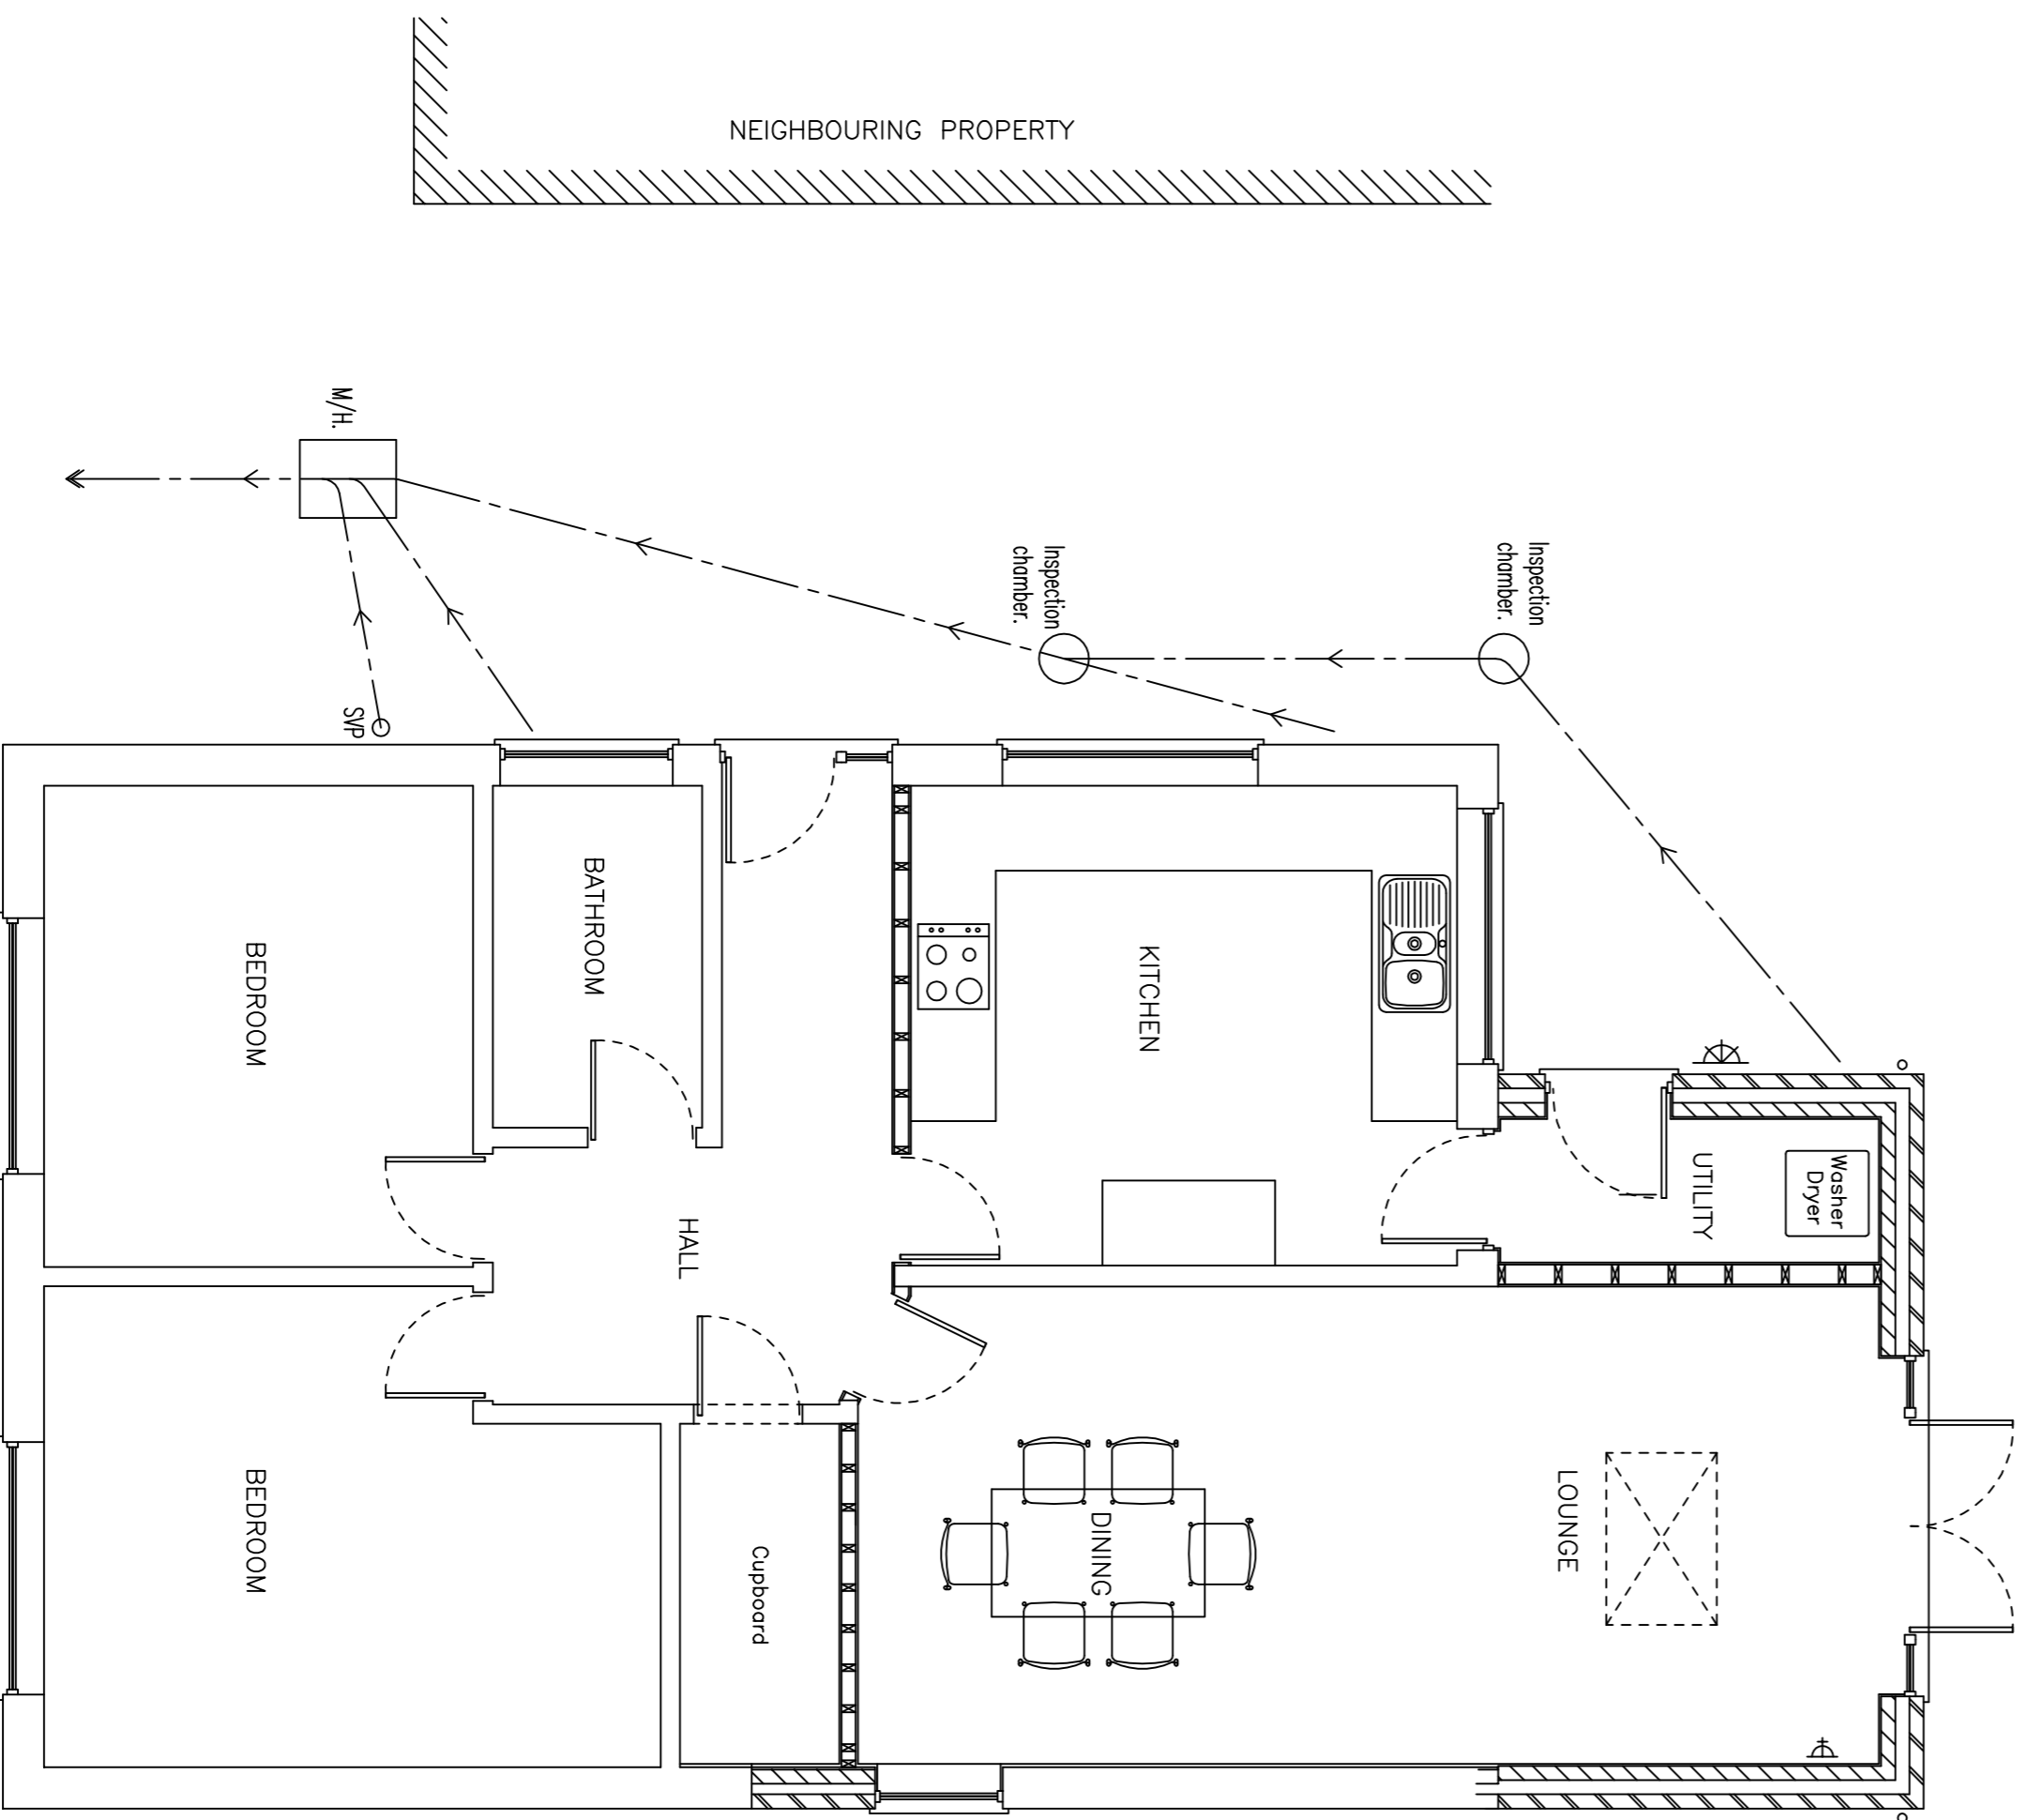


PROPOSED GROUND FLOOR PLAN (1:50)

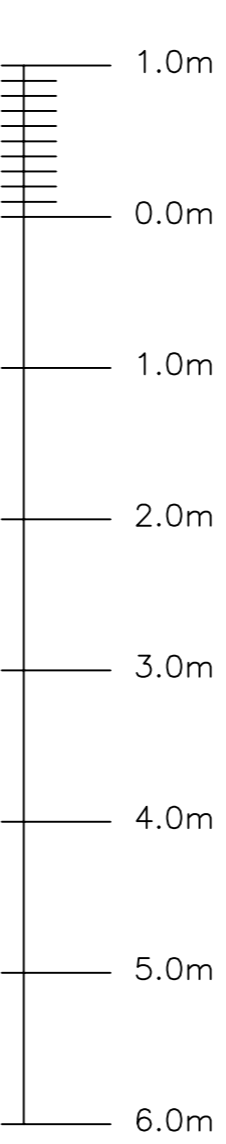

Rev	Description	By	CHK	APP	Date

gs designs

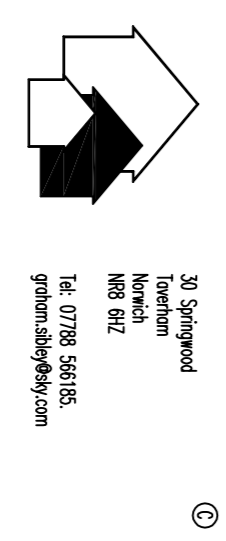

30 Spangwood
The Mill
Norwich
NR3 6JZ
Tel: 0783 566185
gsdesigns@gsdesigns.com

Project:
LYNDALE, WOODBASTWICK ROAD,
BLOFIELD HEATH,
NORWICH, NR13 4AB.

Drawing Title:
**PROPOSED REAR EXTENSION
PLANNING DRAWING
EXISTING AND PROPOSED PLANS AND ELEVATIONS**

Scale at A1	Drawn By	Date	Checked By	Date	Approved By	Date
1:50	GR	JAN/2024				
Project No.	Office	Type	Drawing No.	Revision		
2405	N	S	02	-		

APPROVAL INFORMATION TENDER CONTRACT PLANNING