



North Elevation (1:50)

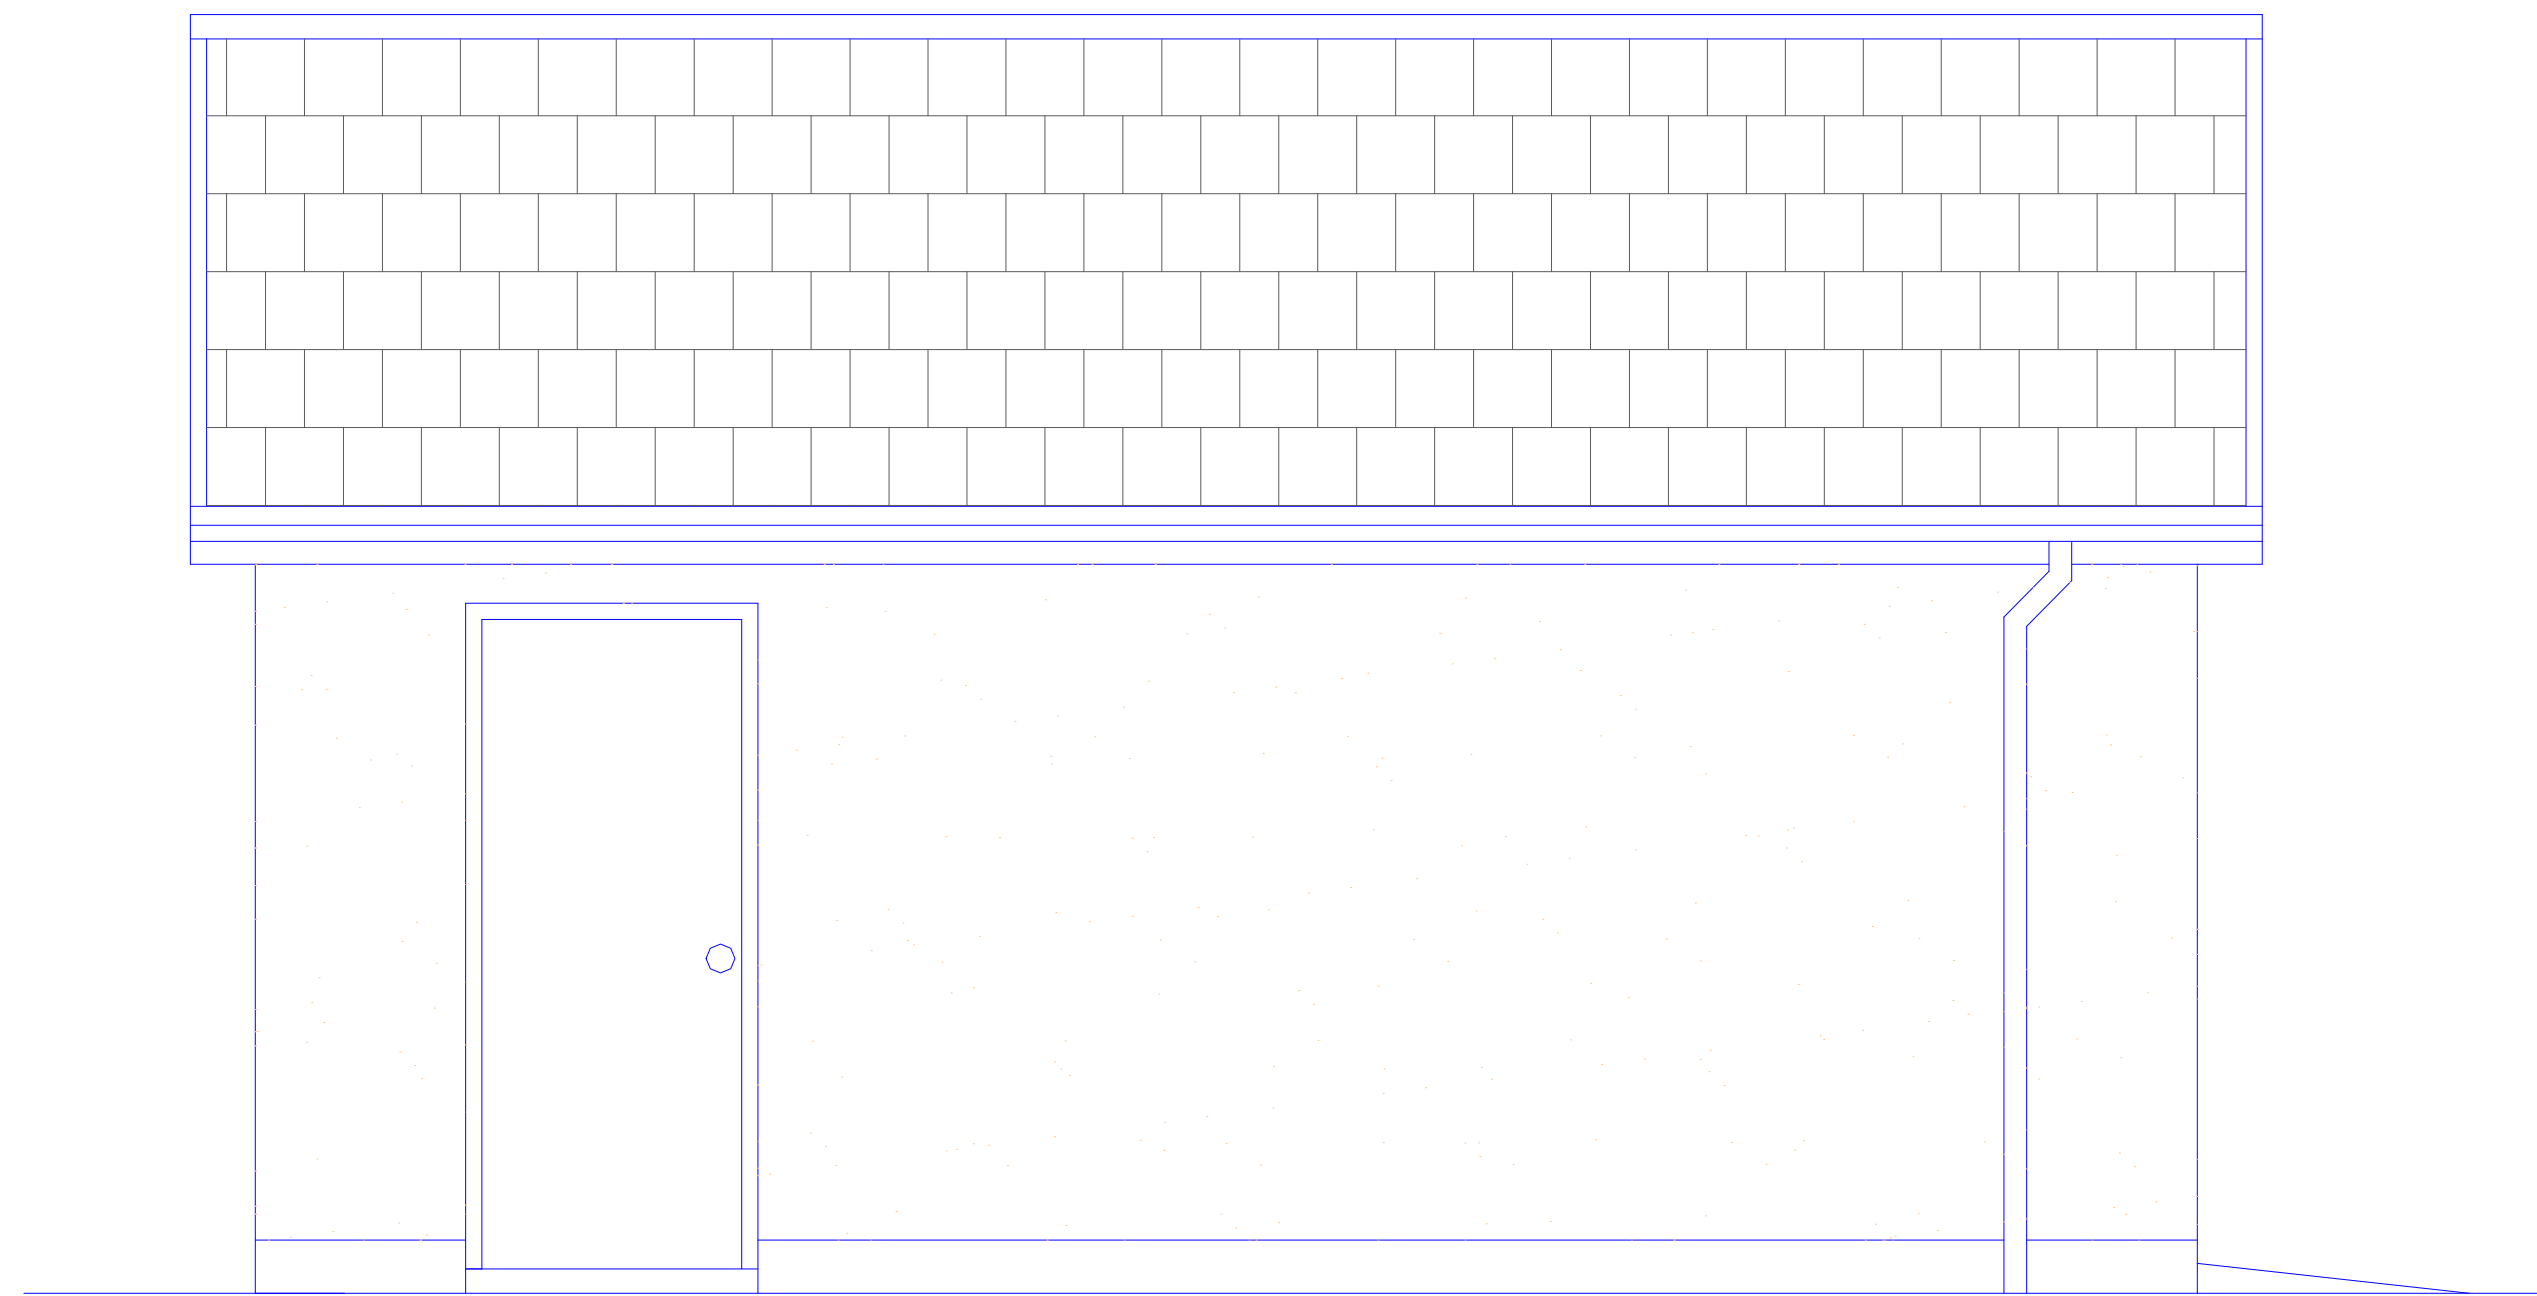


West Elevation (1:50)

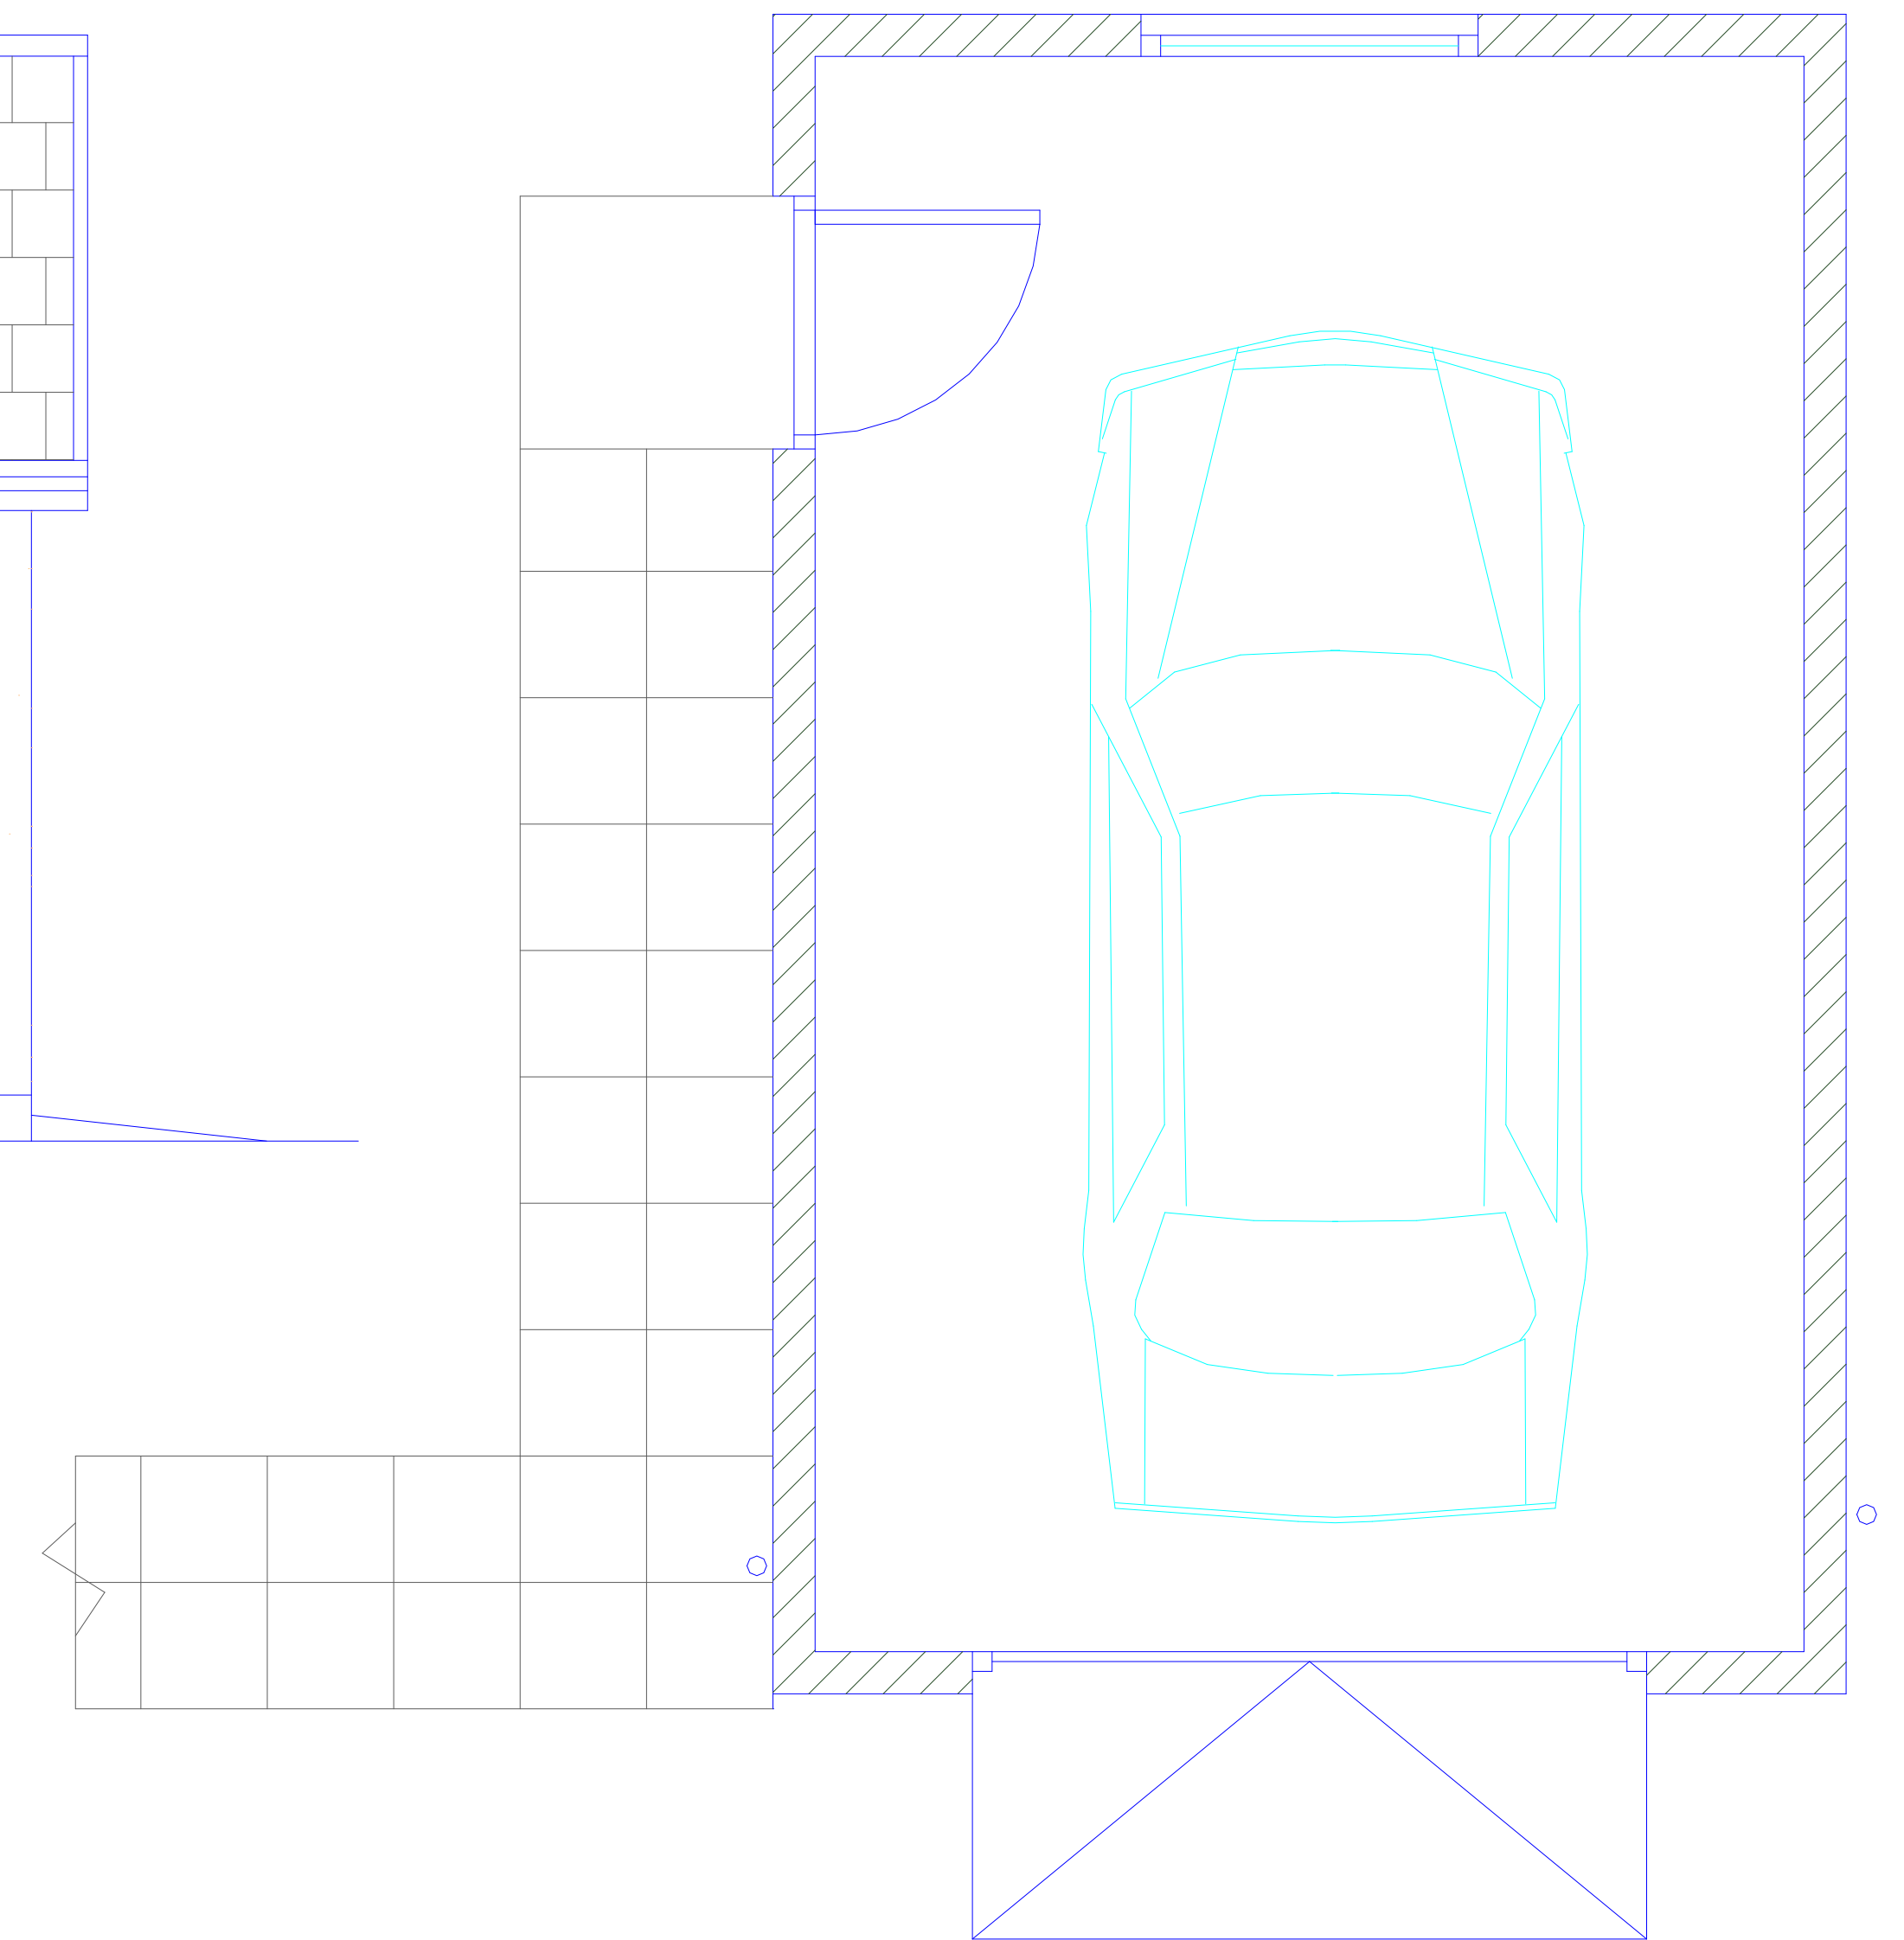

Floor Plan (1:50)



East Elevation (1:50)

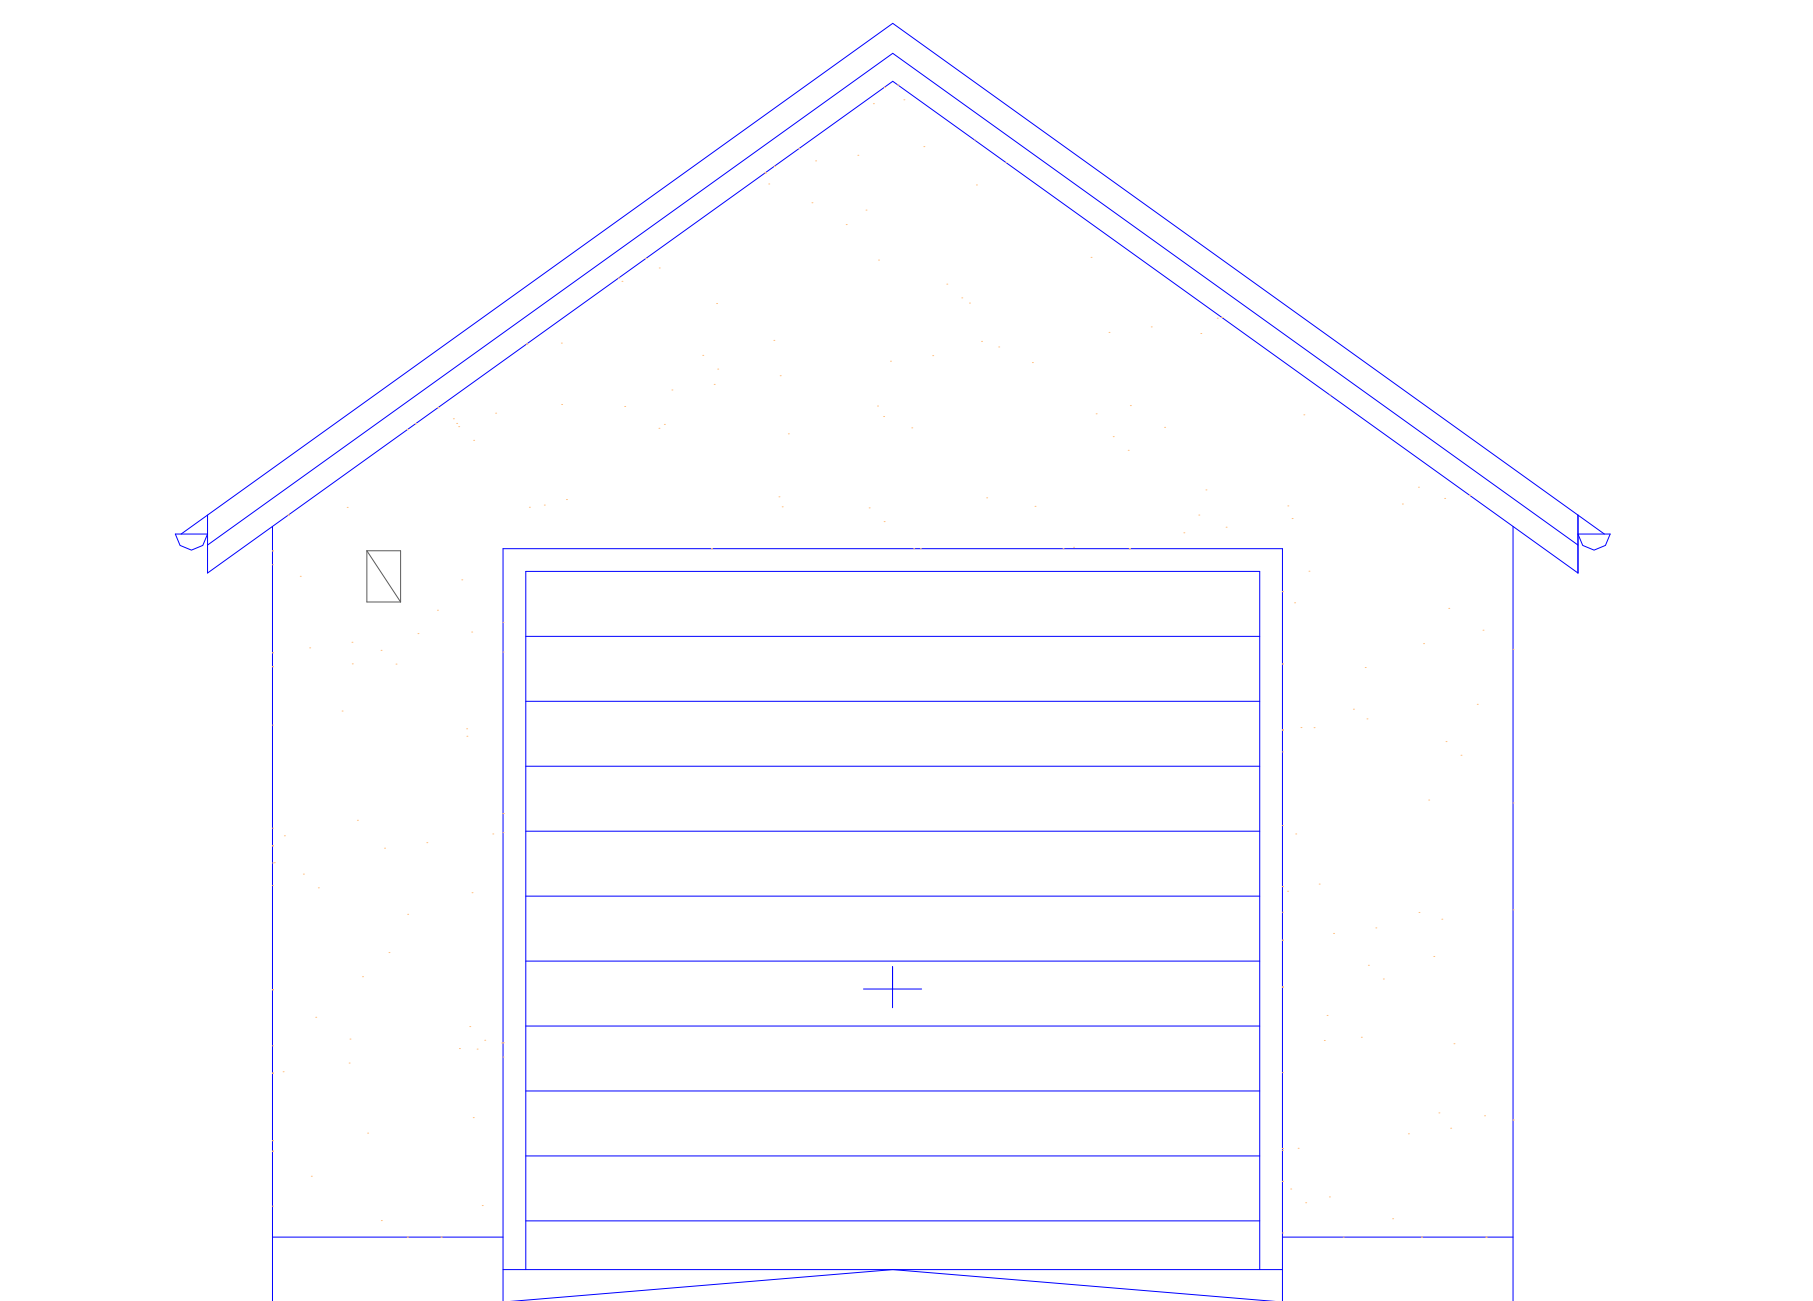

South Elevation (1:50)

Existing Garage at  
35 Wolfburn Road  
Thurso for  
Mr R Murray

Dwg No:814/RS/003  
Title:Existing garage to be  
removed

Drawn By KAS  
Date 06/01/2024  
Scale(s)1:50, & 1:100

Scale Bars

