


Scale 1:50


### Proposed Garden Plan

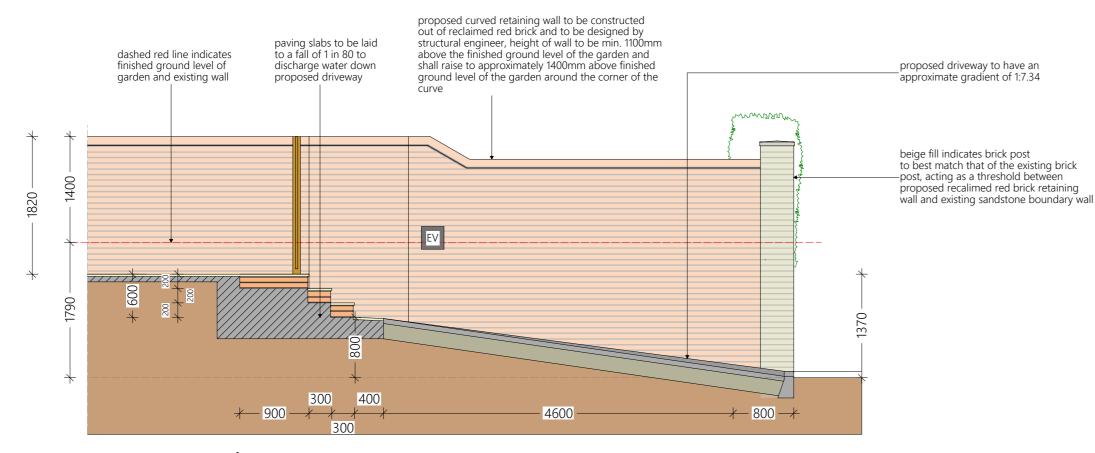

## Proposed Section A - A

Rev A 05/01/24: Relocation of gate, changes to height of brickwalls, addition of curved wall on boundary side

# Proposed East Elevation

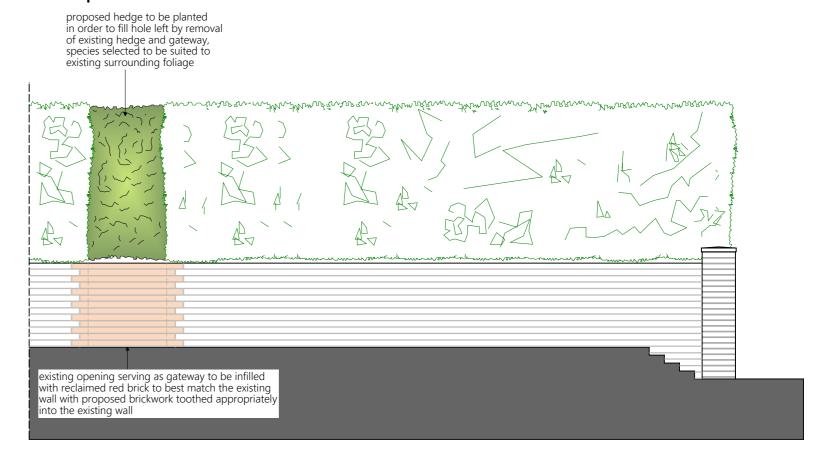

- <u>3600</u> -- <u>4600</u> -

#### Proposed South Elevation

Rev D 15/01/24 Addition of EV and reverting back to previous design

Rev C 13/01/24 Addition of South Elevation

Rev B 09/01/24: Addition of labels for trees and hedges

	Mr & Mrs Lee	Proposed Plans, Sections and Elevations
	December 2023	Drawing no. J / 2 / 23 / 02D
	24 Beaumont Fee, LN1 1EZ	Scale 1:50 @ A2