

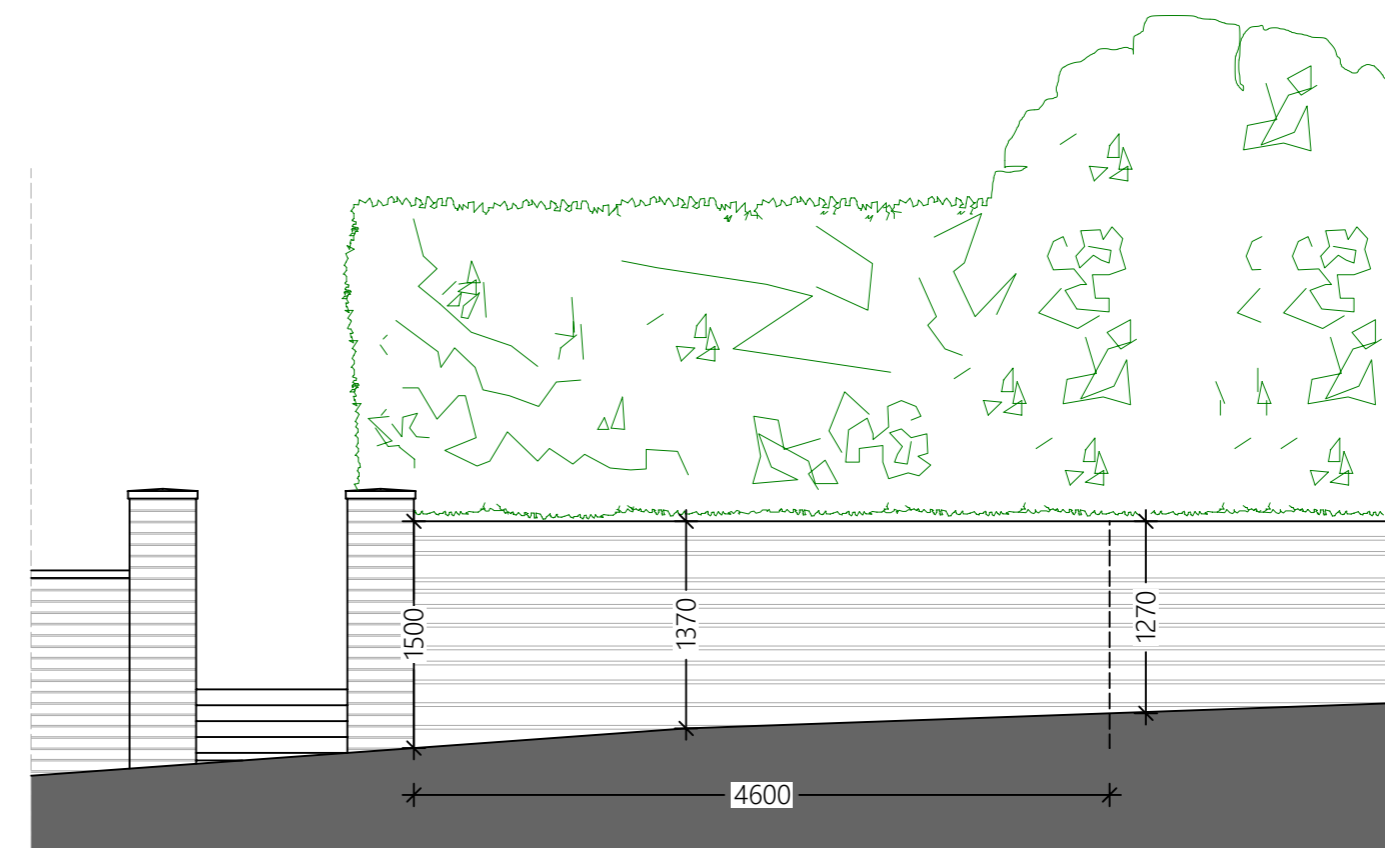


Existing Garden Plan


Scale 1:50

 

Existing East Elevation

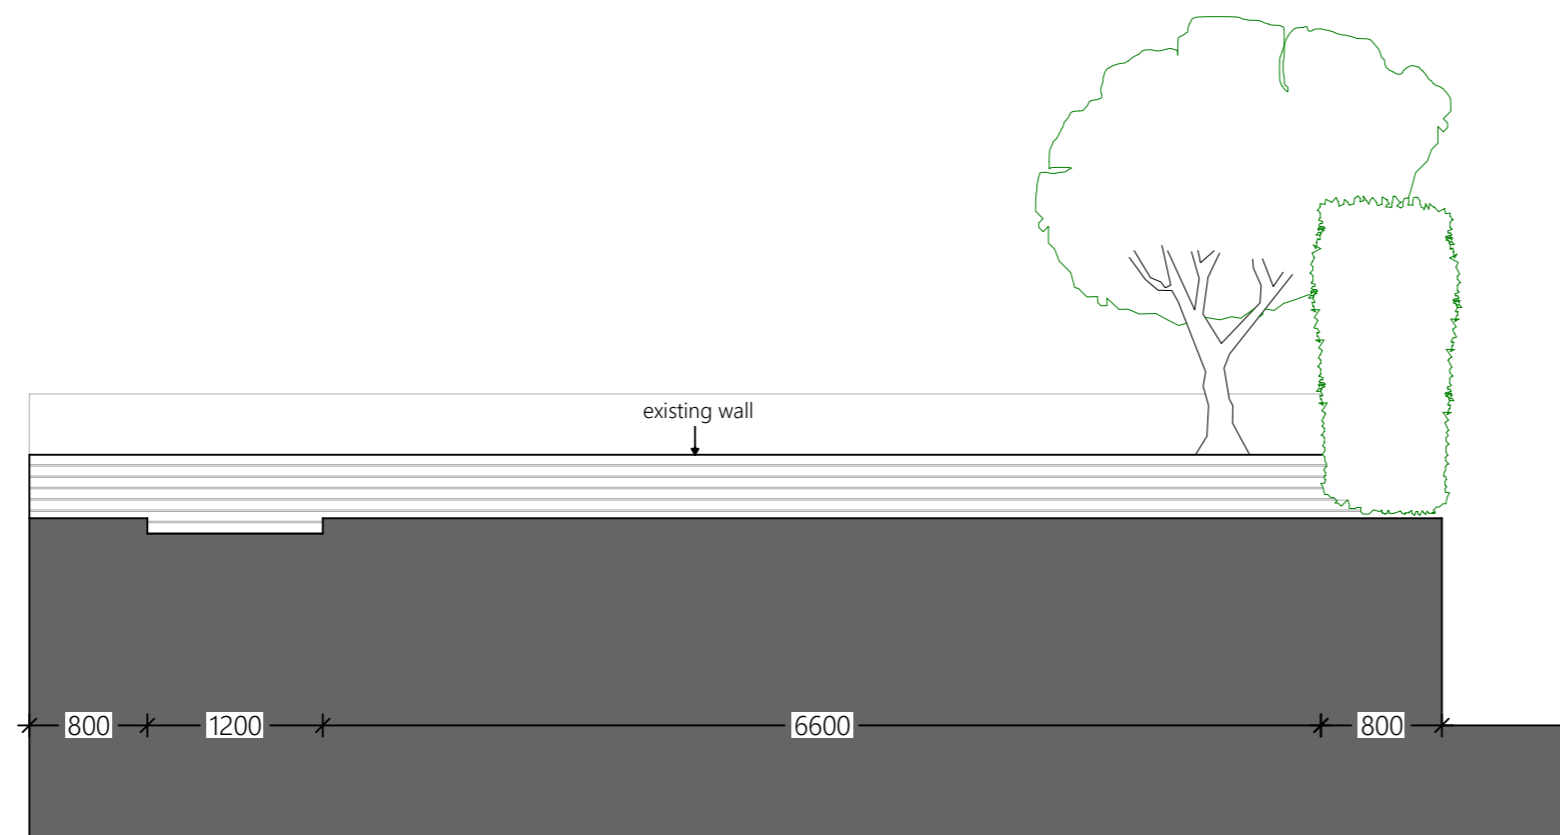

Existing Section A - A

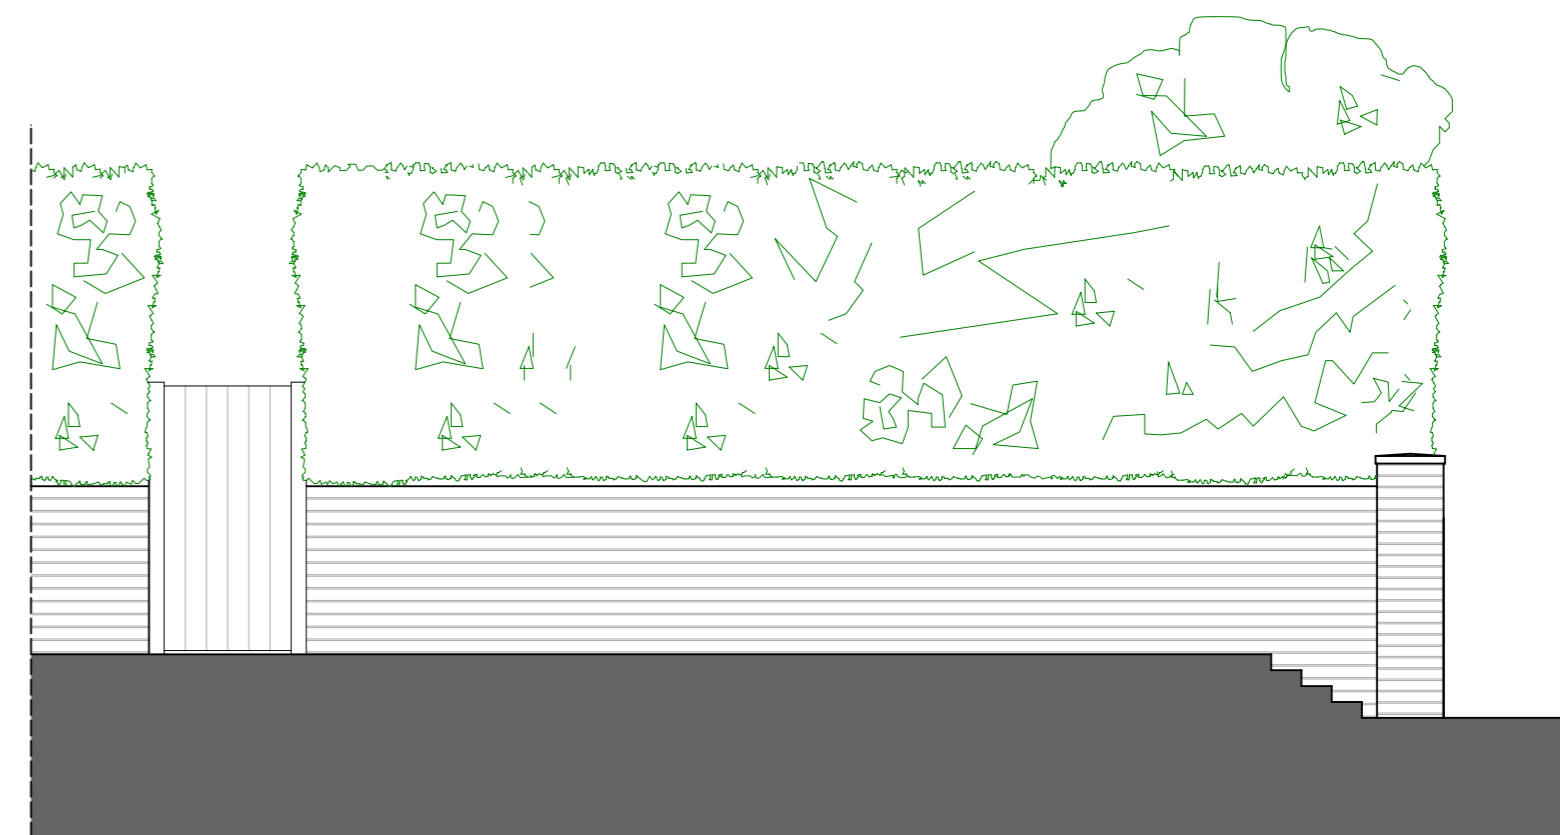

Existing South Elevation

Rev B 13/01/24:
Addition of south elevation

Rev A 09/01/24:
Addition of labels for trees and hedges

Mr & Mrs Lee	Existing Plans, Sections and Elevations
December 2023	Drawing no. J / 2 / 23 / 01B
24 Beaumont Fee, LN1 1EZ	Scale 1:50 @ A2