



# Craggan Chaise, Glenlivet

DATE	SCALE	DRG. NO.
MAY 2023	AS STATED (A3)	DAMER / BW / 04

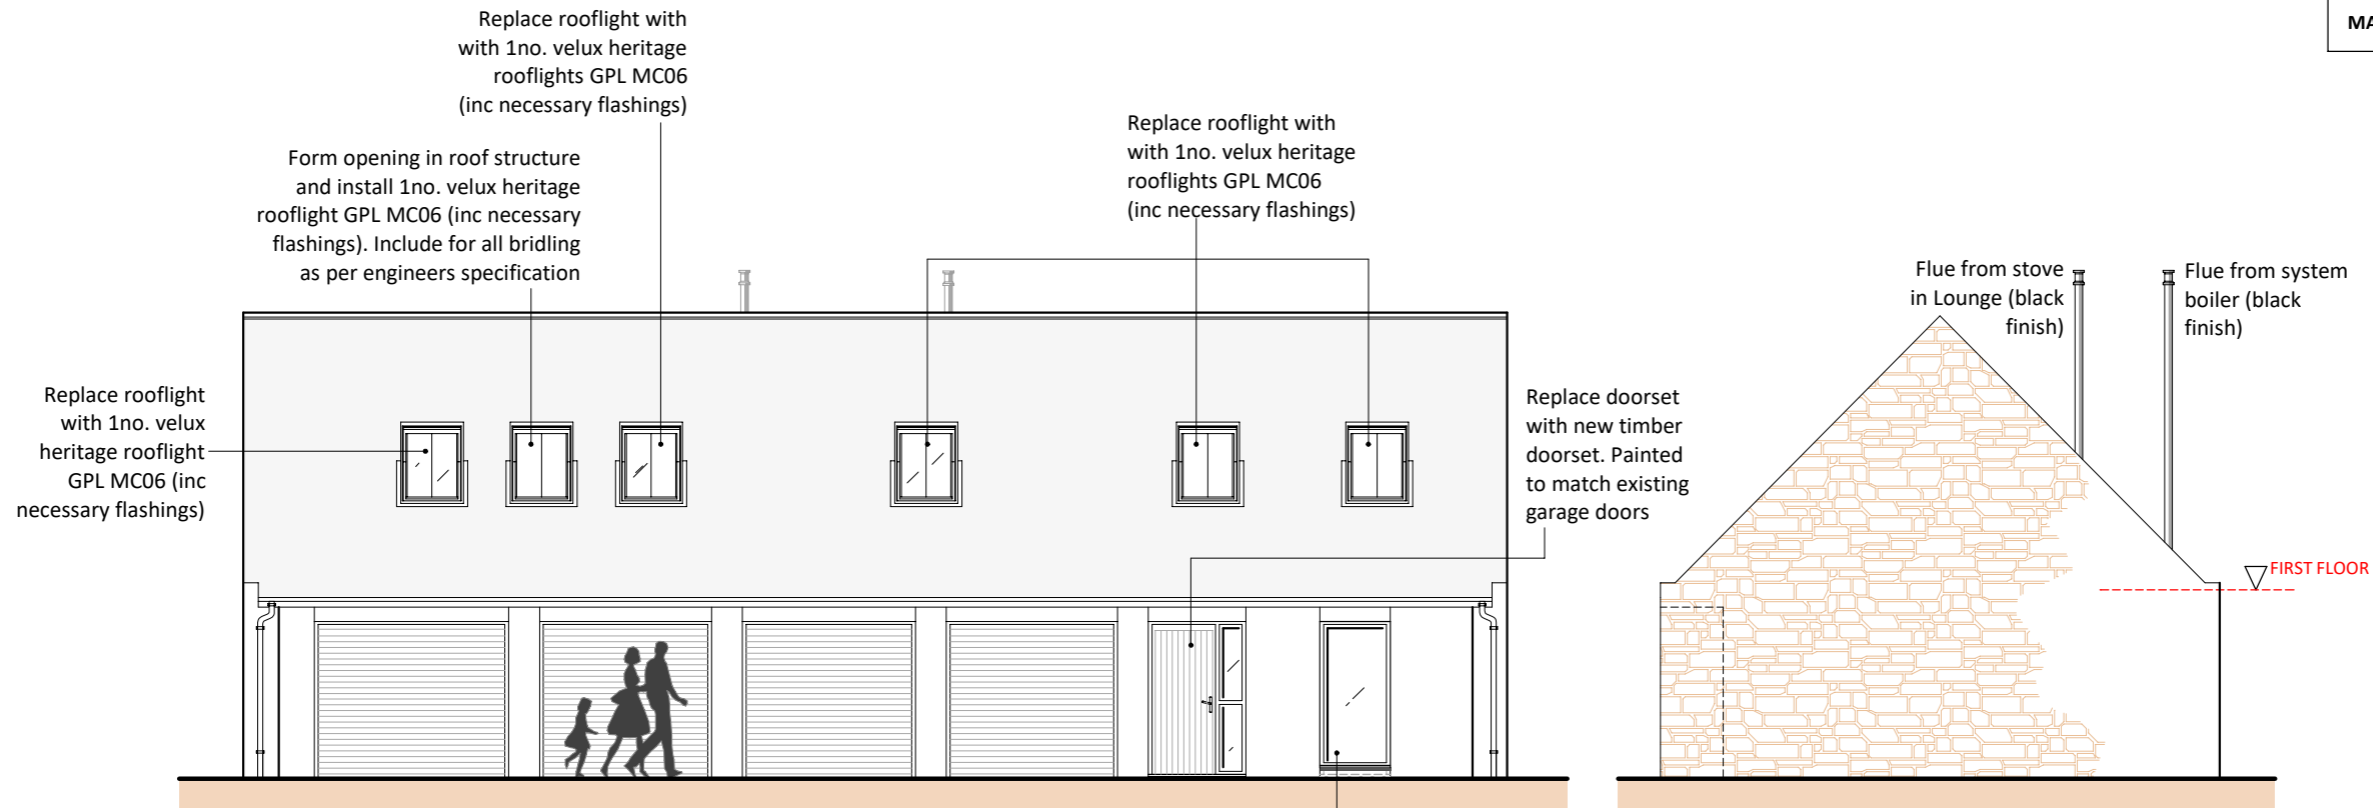


FRONT ELEVATION (NW)


SIDE ELEVATION (SW)

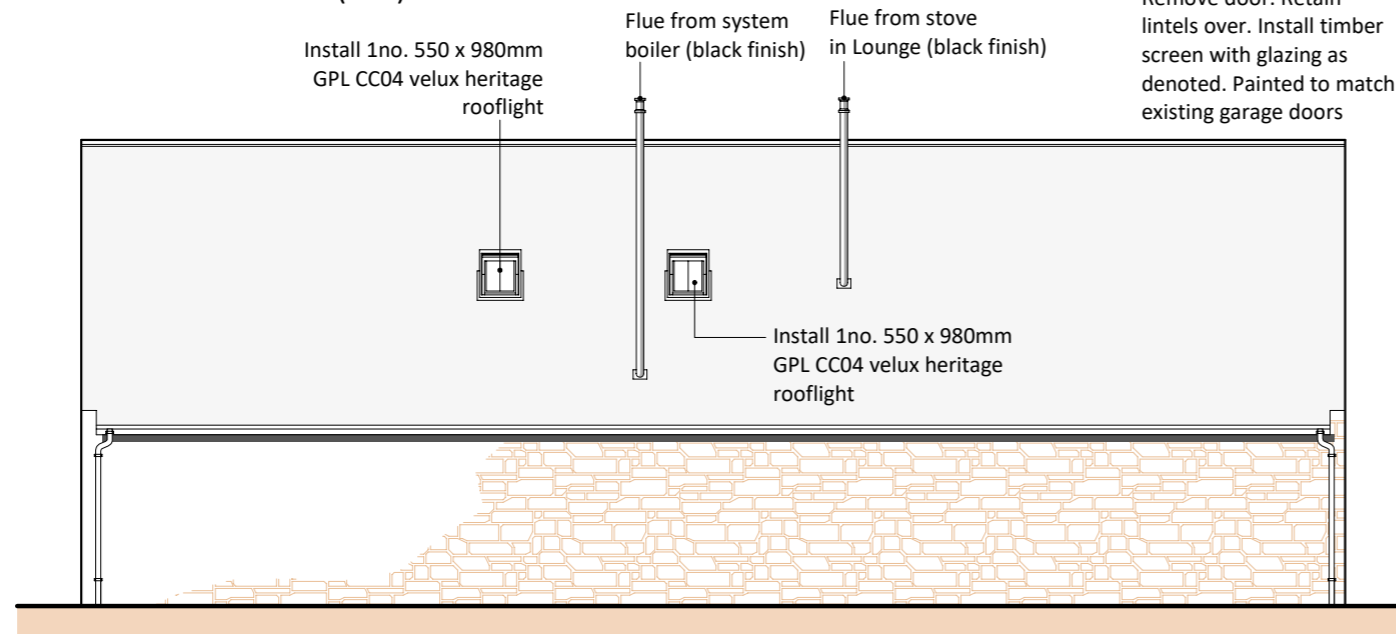

REAR ELEVATION (SE)

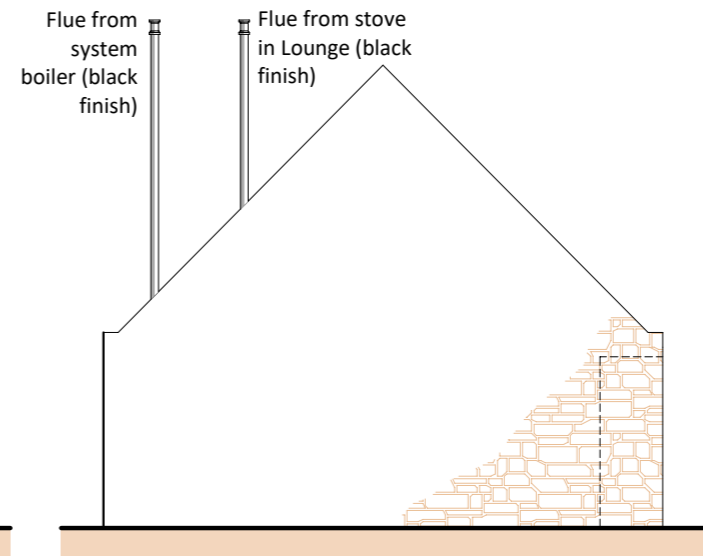

SIDE ELEVATION (NE)

 

Proposed conversion of apartment above detached garage to holiday accommodation at Craggan Chaise, Glenlivet, Ballindalloch AB37 9EB For Mr P.Damer

**S Reid Design**  
 CHARTERED ARCHITECTURAL DESIGN SERVICE

S.REID MCIAT  
 CHARTERED ARCHITECTURAL TECHNOLOGIST  
 THE SMA GLEN, ROTHES, ABERLOUR, AB38 7AG  
 M - (07598) 299753  
 M - (07926) 151101  
 E - info@sreiddesign.co.uk  
 W - www.sreiddesign.co.uk