


This drawing is copyright and shall not be produced nor used for any other purpose without the written permission of Studio 78. If in doubt ASK. Drawing measurements shall be obtained by scaling. Verify all dimensions prior to construction. The contractor is responsible for checking all dimensions on site. Report any discrepancies, errors or omissions to the principle designer immediately. The contractor shall ensure that all goods, materials, and workmanship conform with current british agreement certificates, british standards, building regulations, and ensure that all works are executed in full compliance with all current codes of practice and regulations in respect of health and safety.

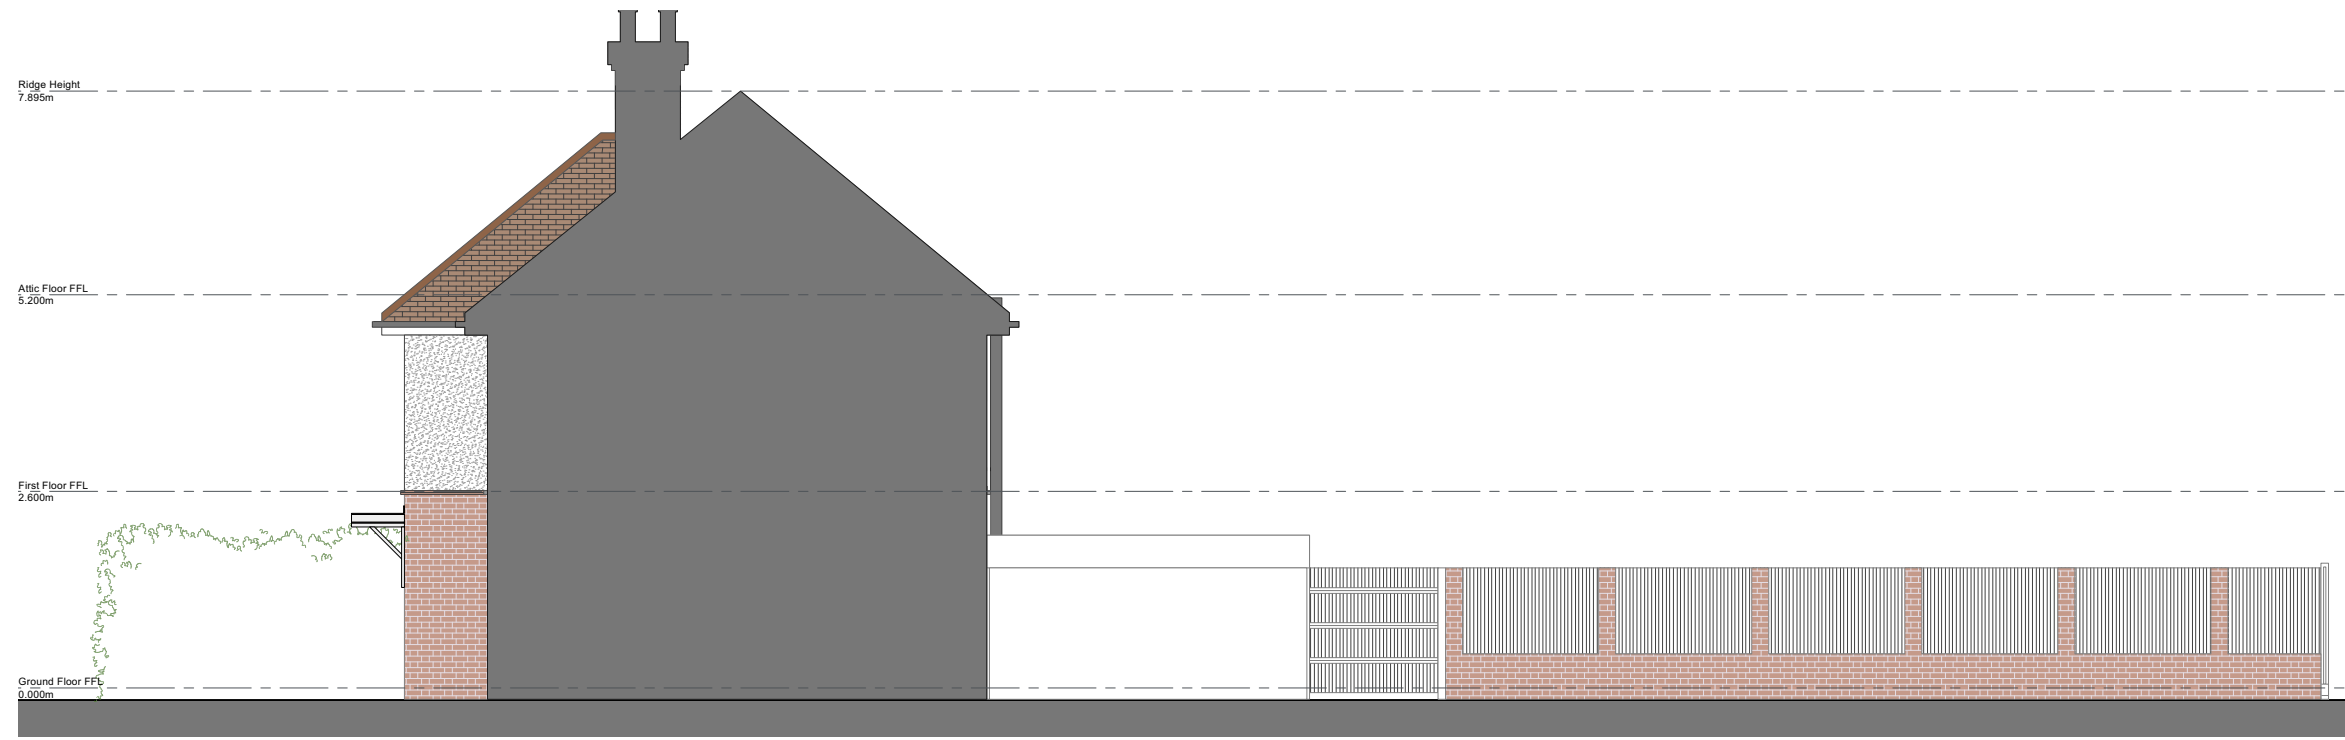

001 Existing South Elevation 1:100

Rev	Description	Date	Drawn By
P01	Planning Issue	08/01/2024	BMG

**FOR PLANNING**

**Existing South Elevation**

<b>Project:</b>	20 ST. ANDREWS ROAD, TN12 6HT
<b>Scale:</b>	1:100 @ ISO A3
<b>Drawing No:</b>	617_1252
<b>Revision:</b>	P01

