



PROPOSED FIRST FLOOR PLAN  
SCALE 1:50

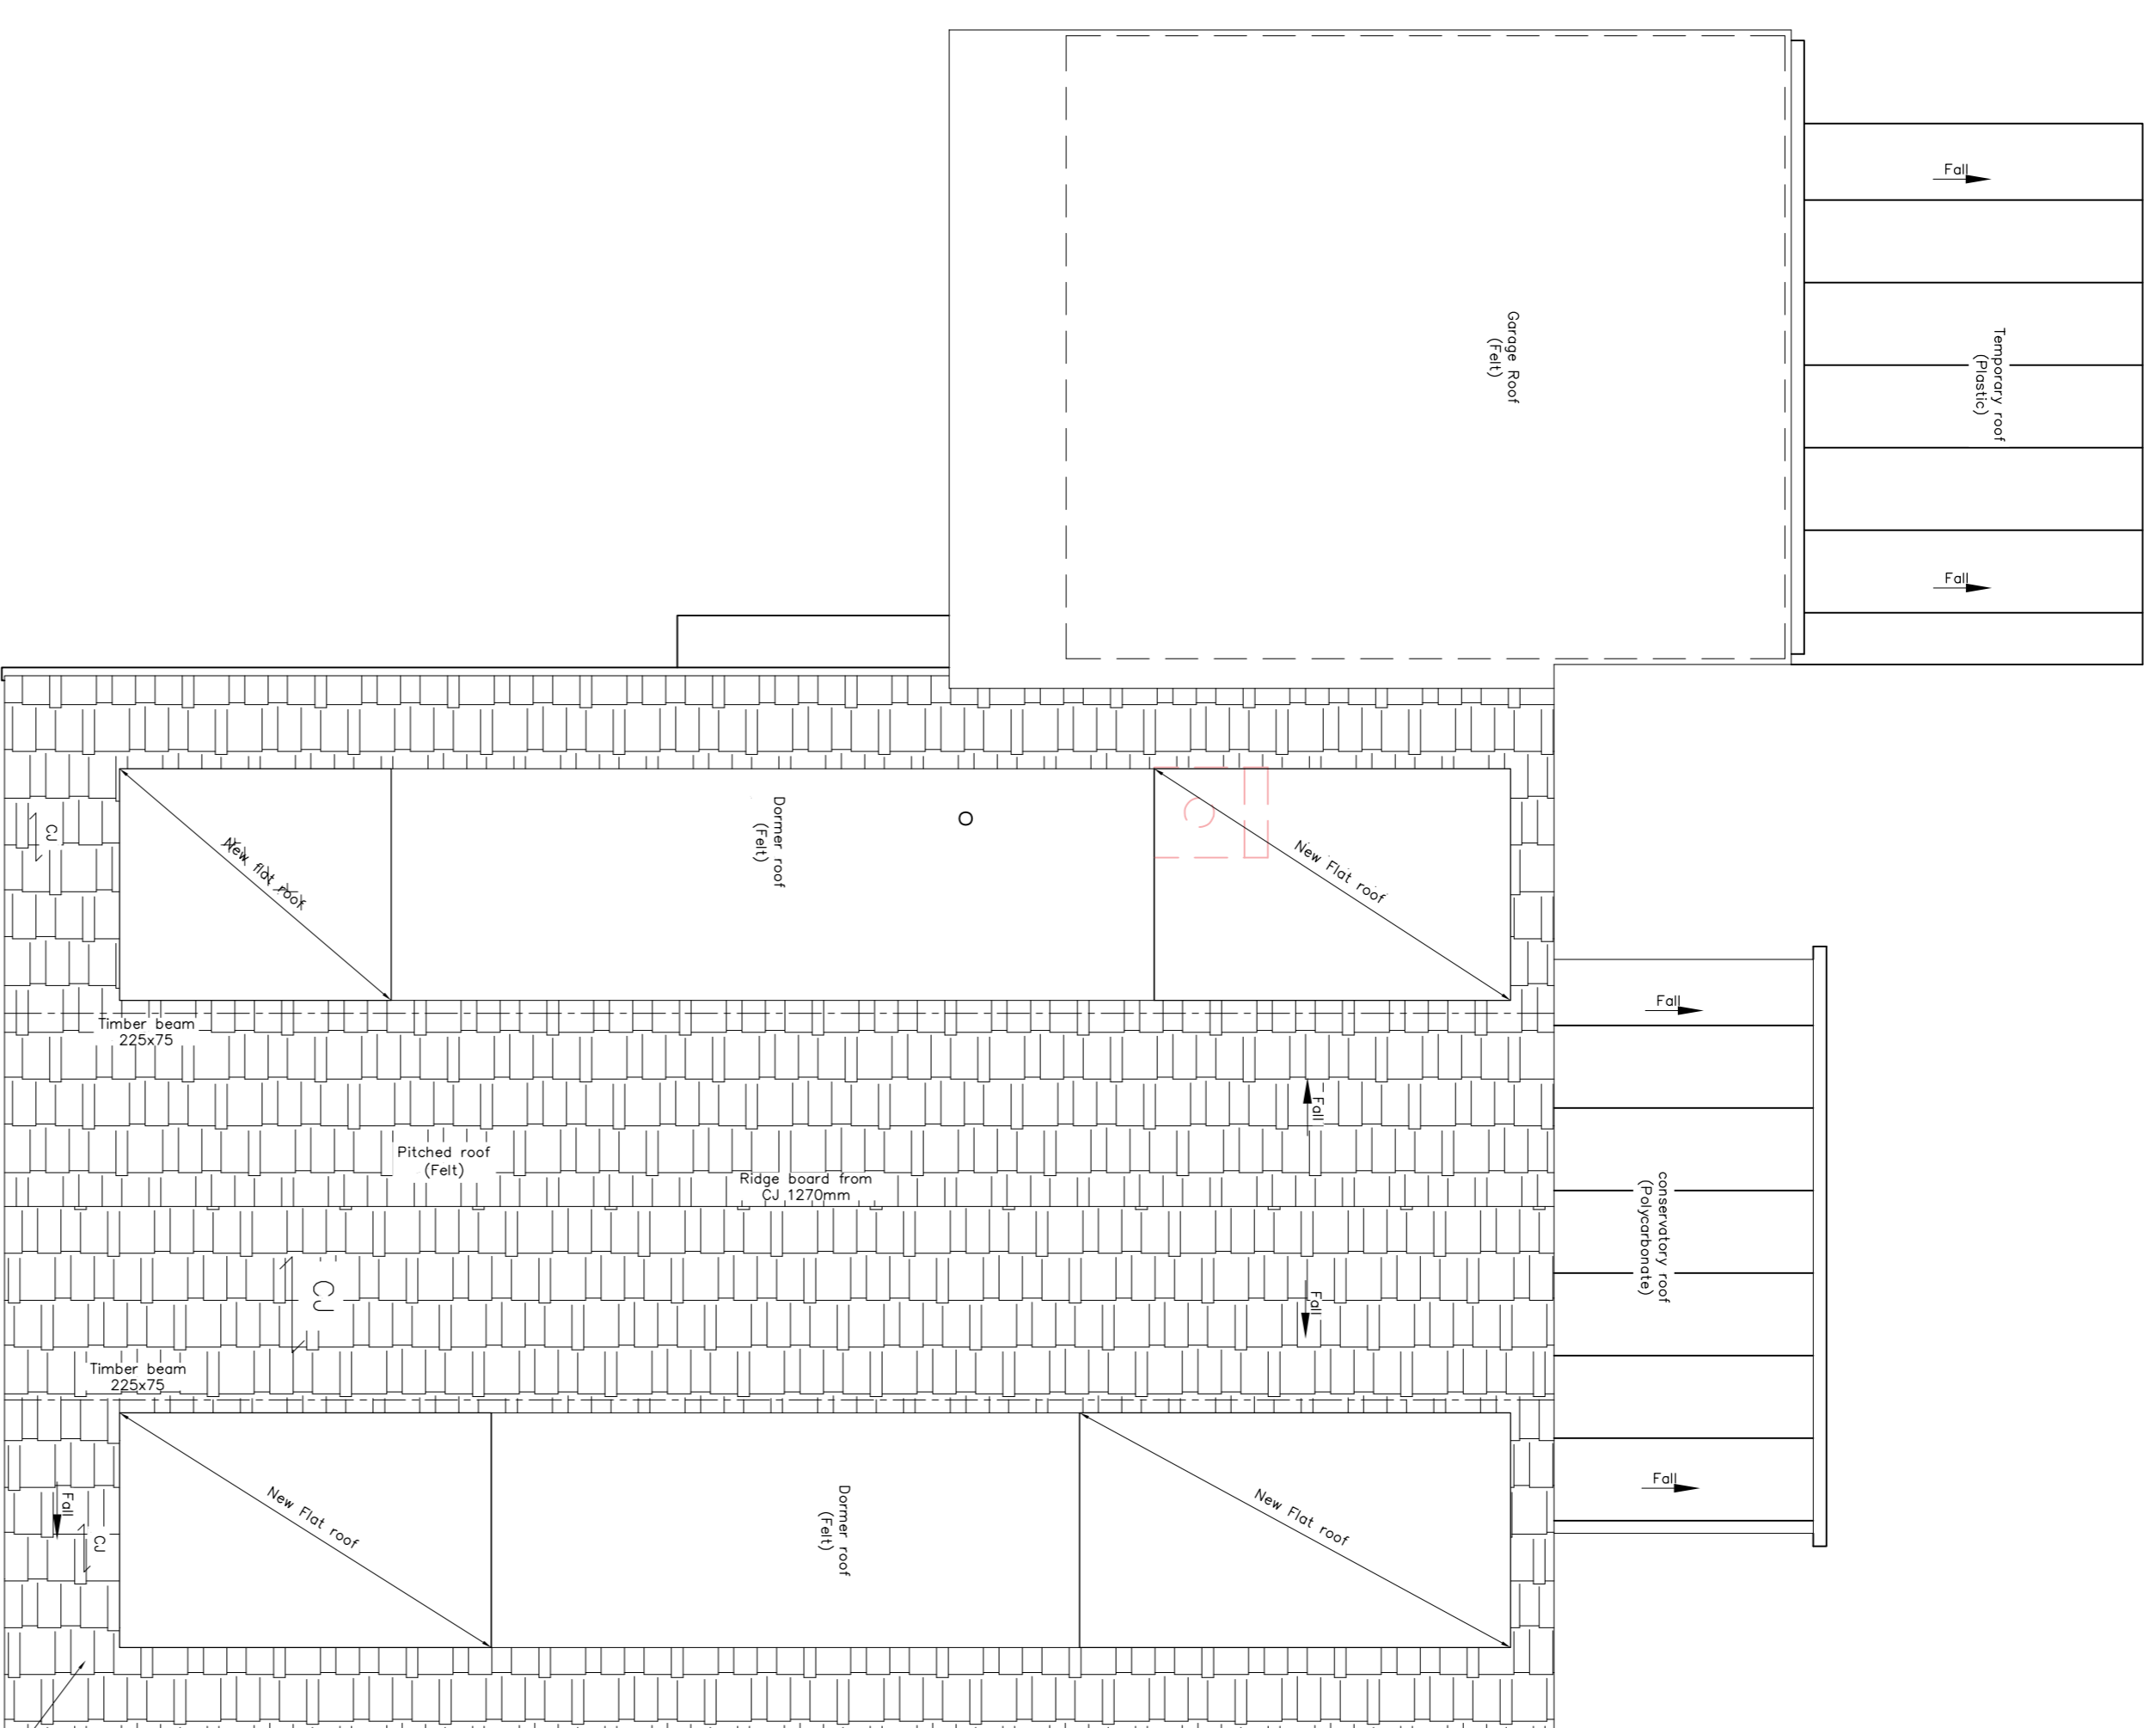

PROPOSED ROOF PLAN  
SCALE 1:50

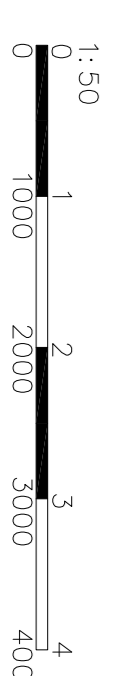

ONE & STRUCTURAL ENGINEERS

<p><b>Planning &amp; Design</b> K&amp;S Planning &amp; Design Ltd 448 Church Lane, Kingsbury Tel: 020 8200 2380 Email: info@kpsdesign.co.uk Web: www.kpsdesign.co.uk</p>	<p>This drawing is the copyright of K&amp;S Planning &amp; Design, Ltd, and may not be amended, copied or reproduced without written permission. No liability will be accepted for amendments made by other persons.</p> <p>Do not scale off the drawings (scale only for printing purposes).</p>	
	<p>Client: <b>18 Tunnel Wood Road WD17 4WN</b></p>	<p>Project Title: <b>PROPOSED SITE PLAN AND PROPOSED GROUND FLOOR PLAN</b></p>
<p>Drawn: <b>SS</b></p>	<p>Checked: <b>SS</b></p>	<p>Date: <b>JULY 2023</b></p>
<p>Scale: <b>1:50</b></p>	<p>Project No.: <b>KKR-1523</b></p>	<p>Size: <b>A1</b></p>
<p>Drawing No.: <b>PL-03</b></p>	<p>Rev:</p>	