




1 - Front Elevation as Proposed
Scale 1:100@A3

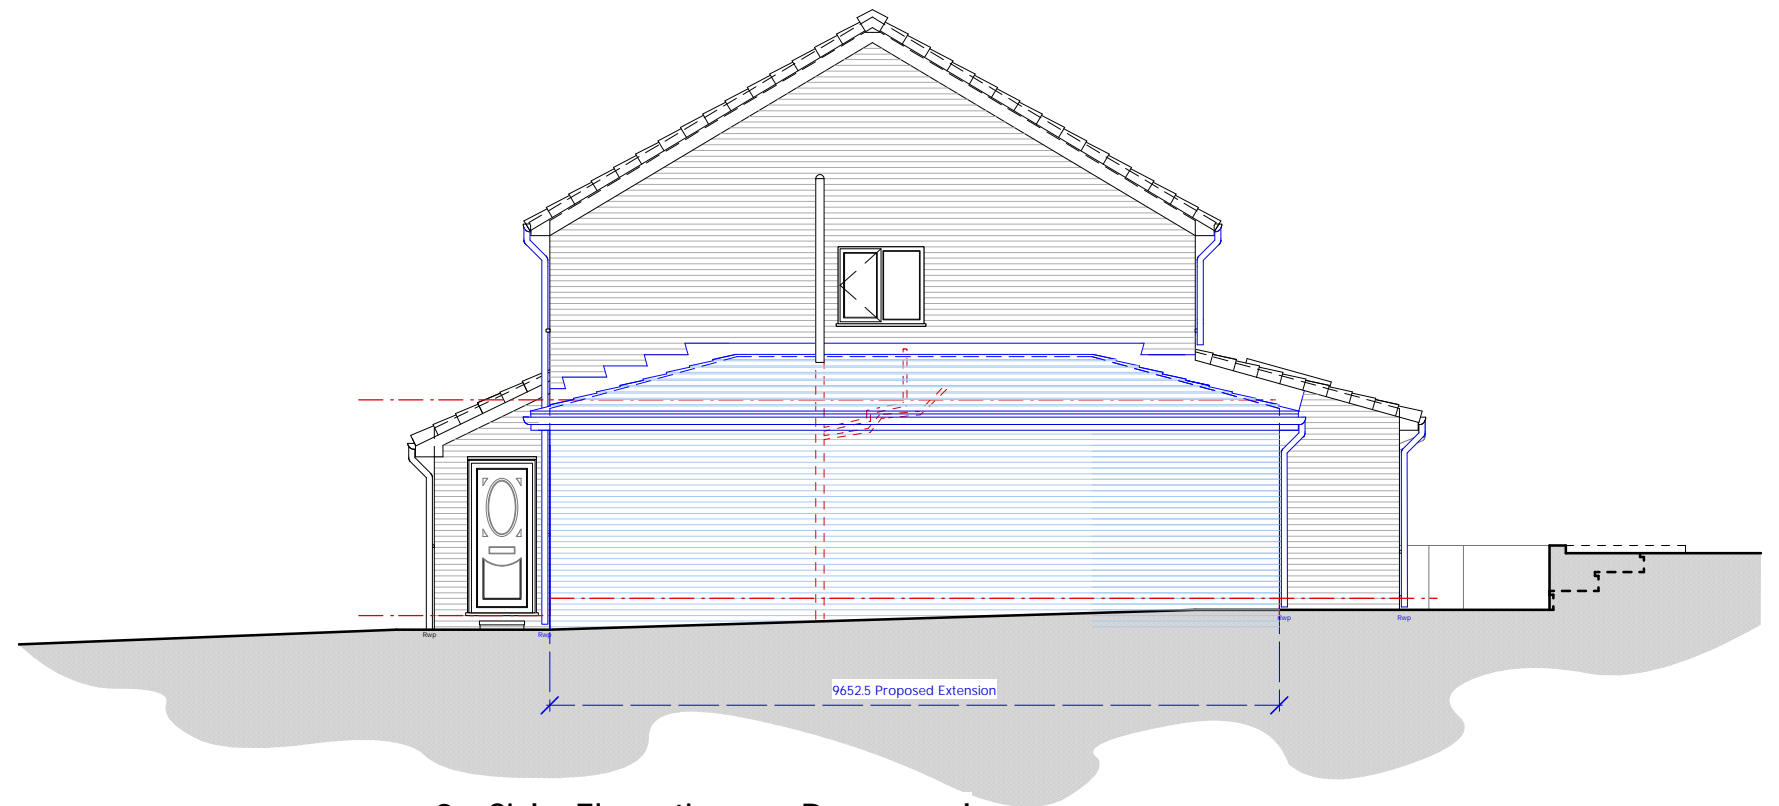


2 - Side Elevation as Proposed
Scale 1:100@A3

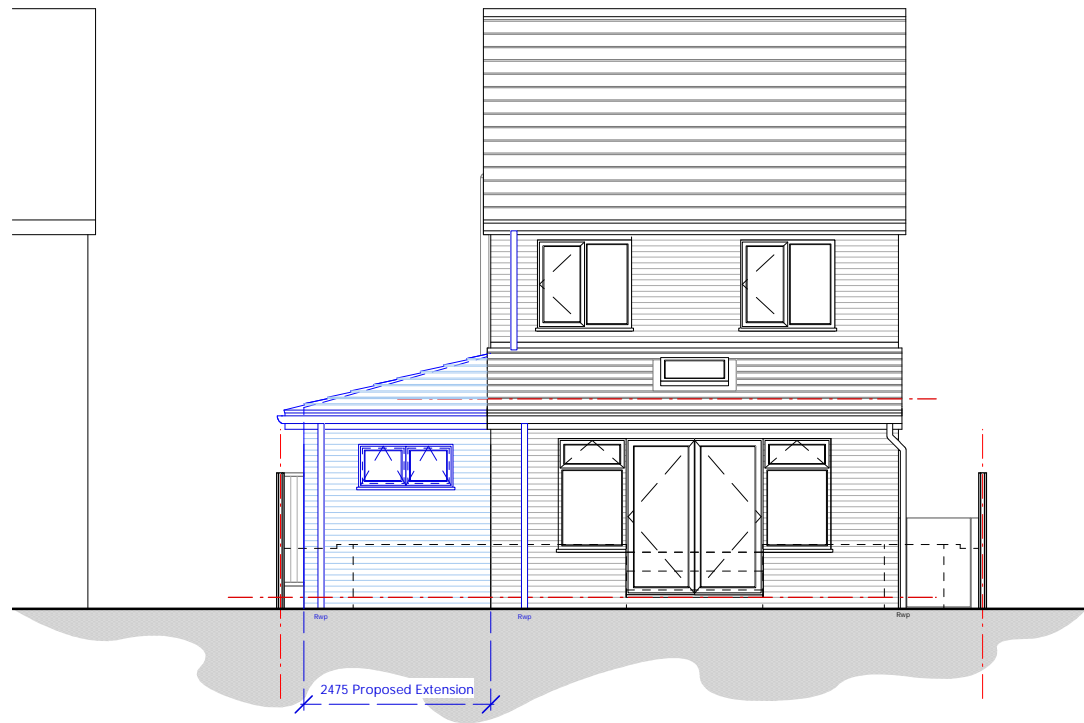

3 - Rear Elevation as Proposed
Scale 1:100@A3

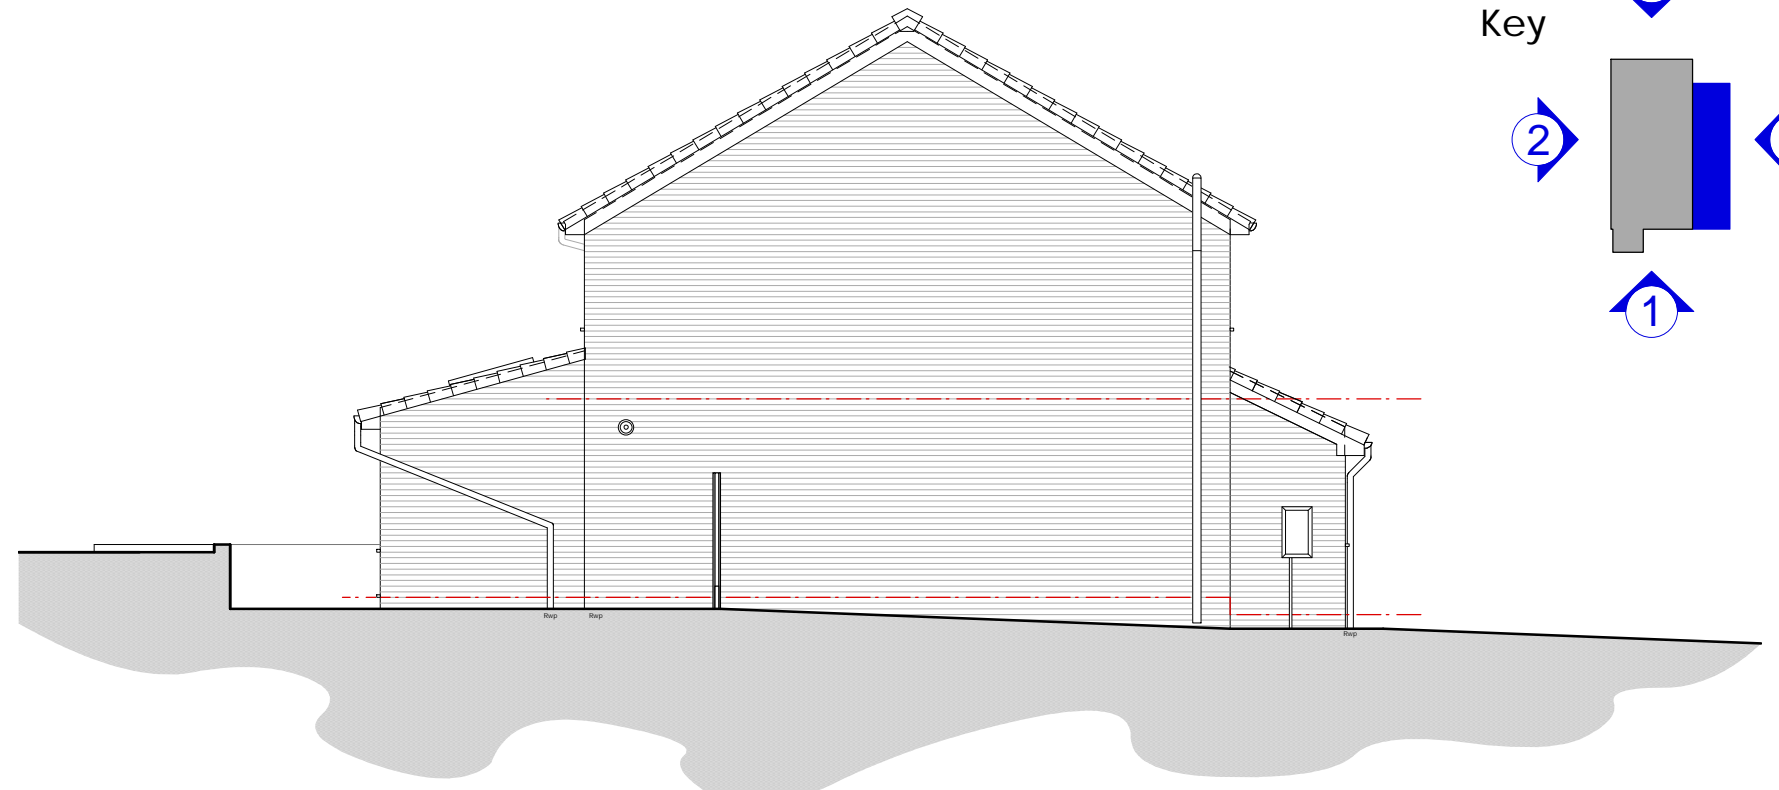

4 - Side Elevation as Proposed
Scale 1:100@A3

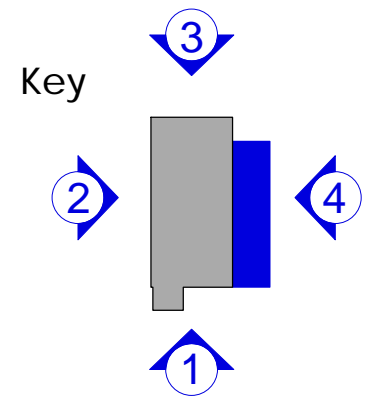

22-029-150C

152 Liverpool Road South, Burscough, Ormskirk, L40 7TB

Elevations as Proposed

Scale 1:100 @ A3