






1 - Front Elevation as Existing
Scale 1:100@A3

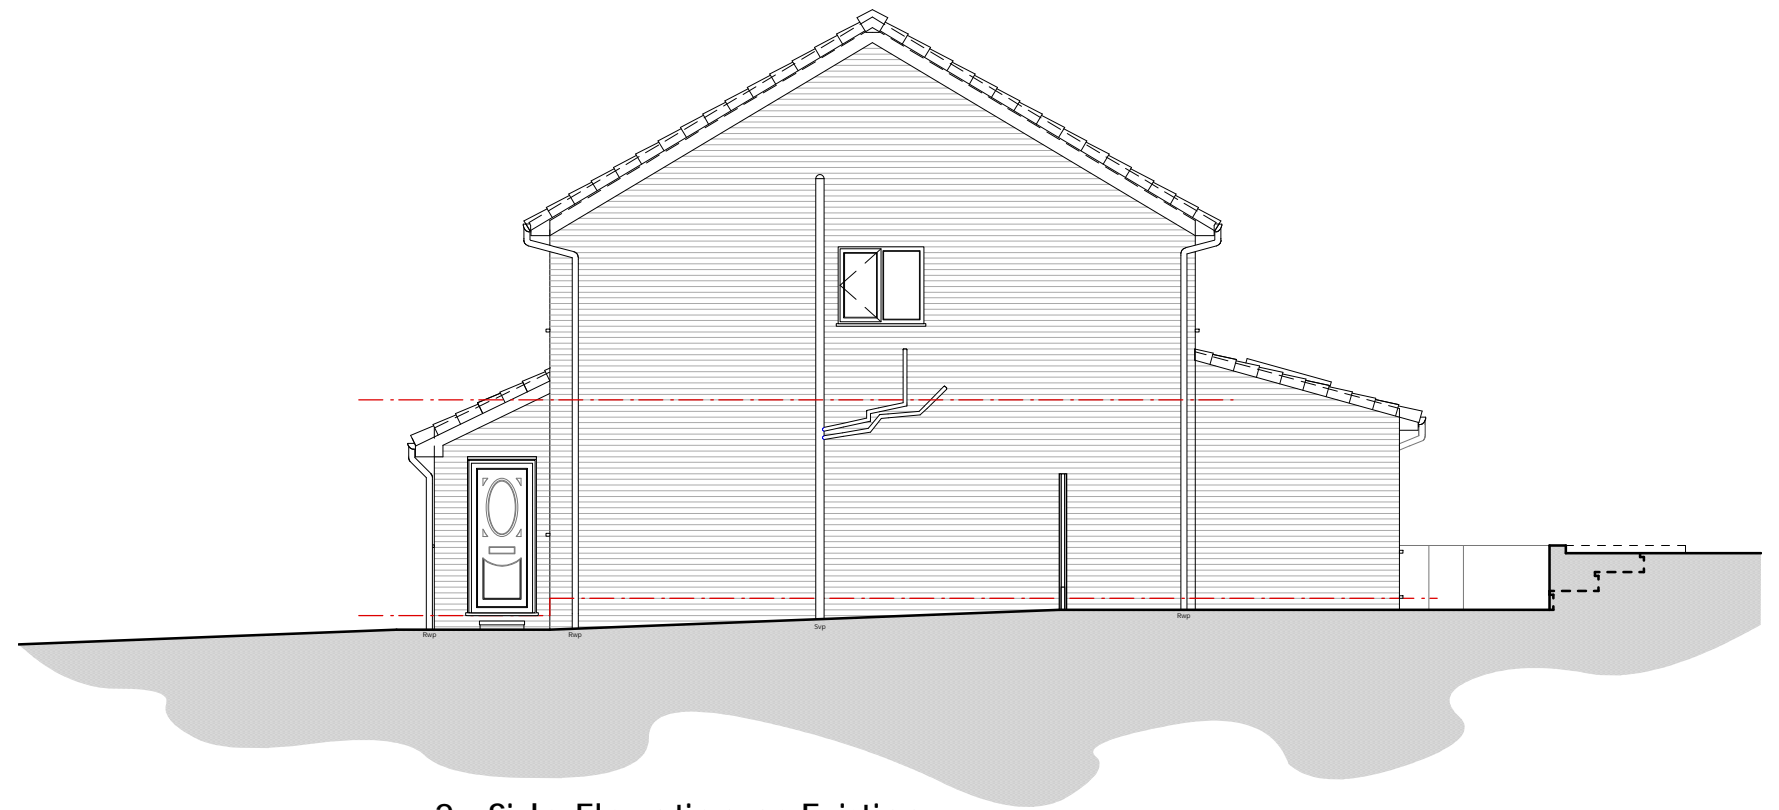

2 - Side Elevation as Existing
Scale 1:100@A3

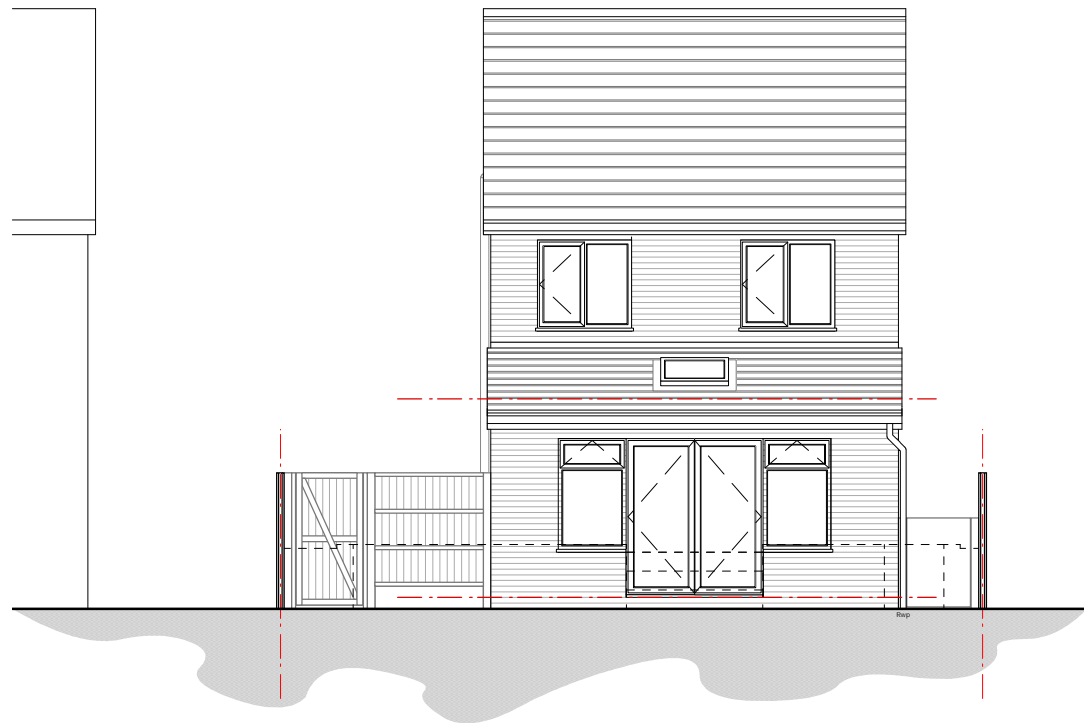

3 - Rear Elevation as Existing
Scale 1:100@A3

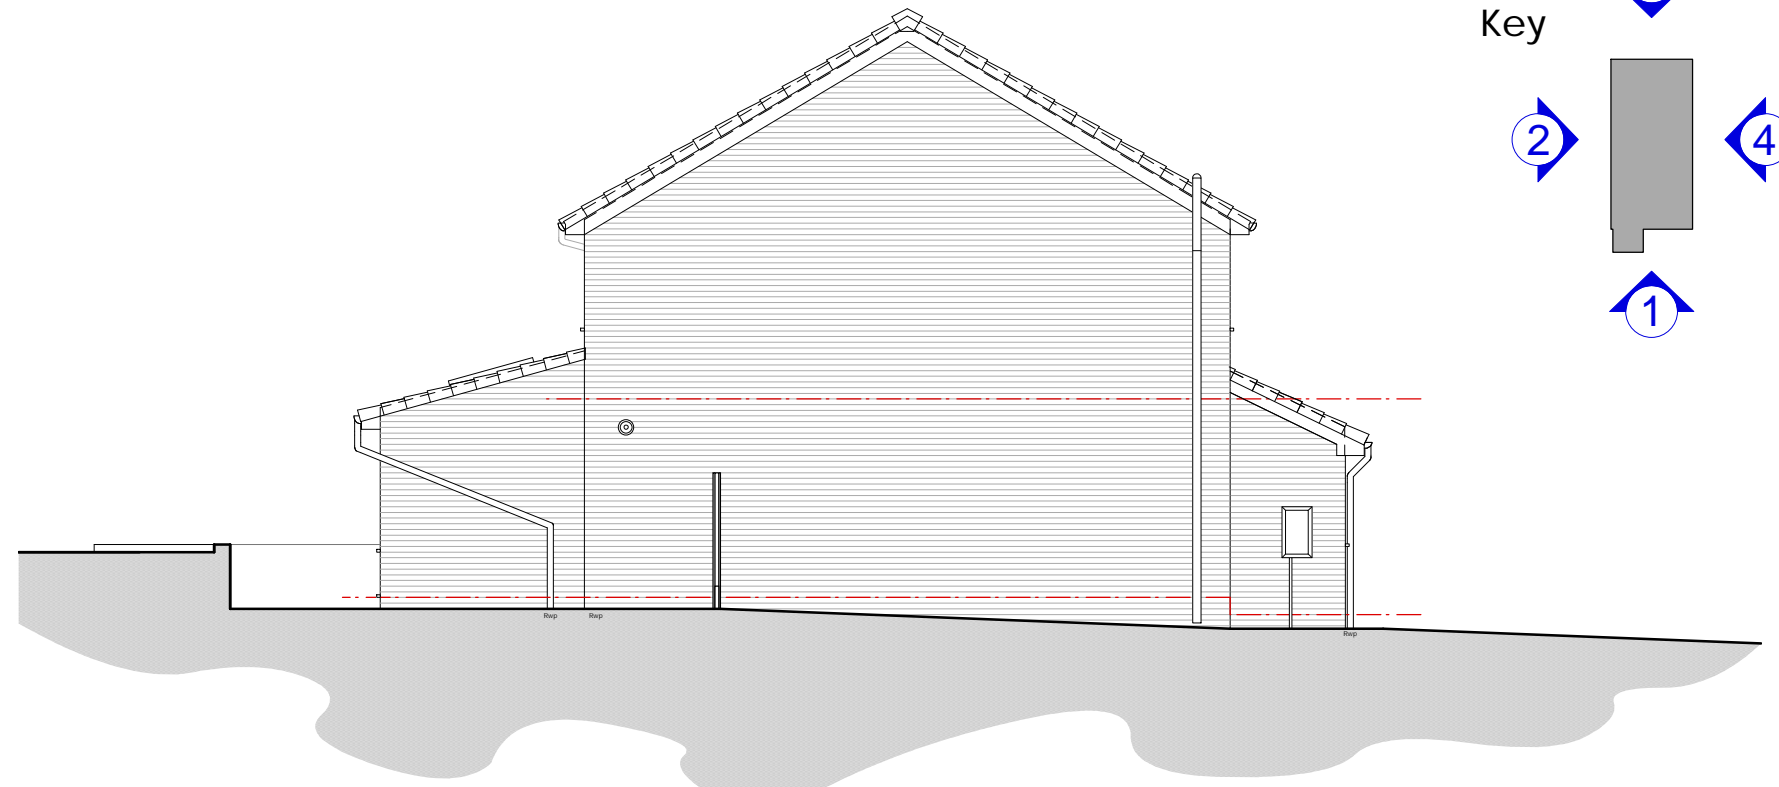

4 - Side Elevation as Existing
Scale 1:100@A3

